
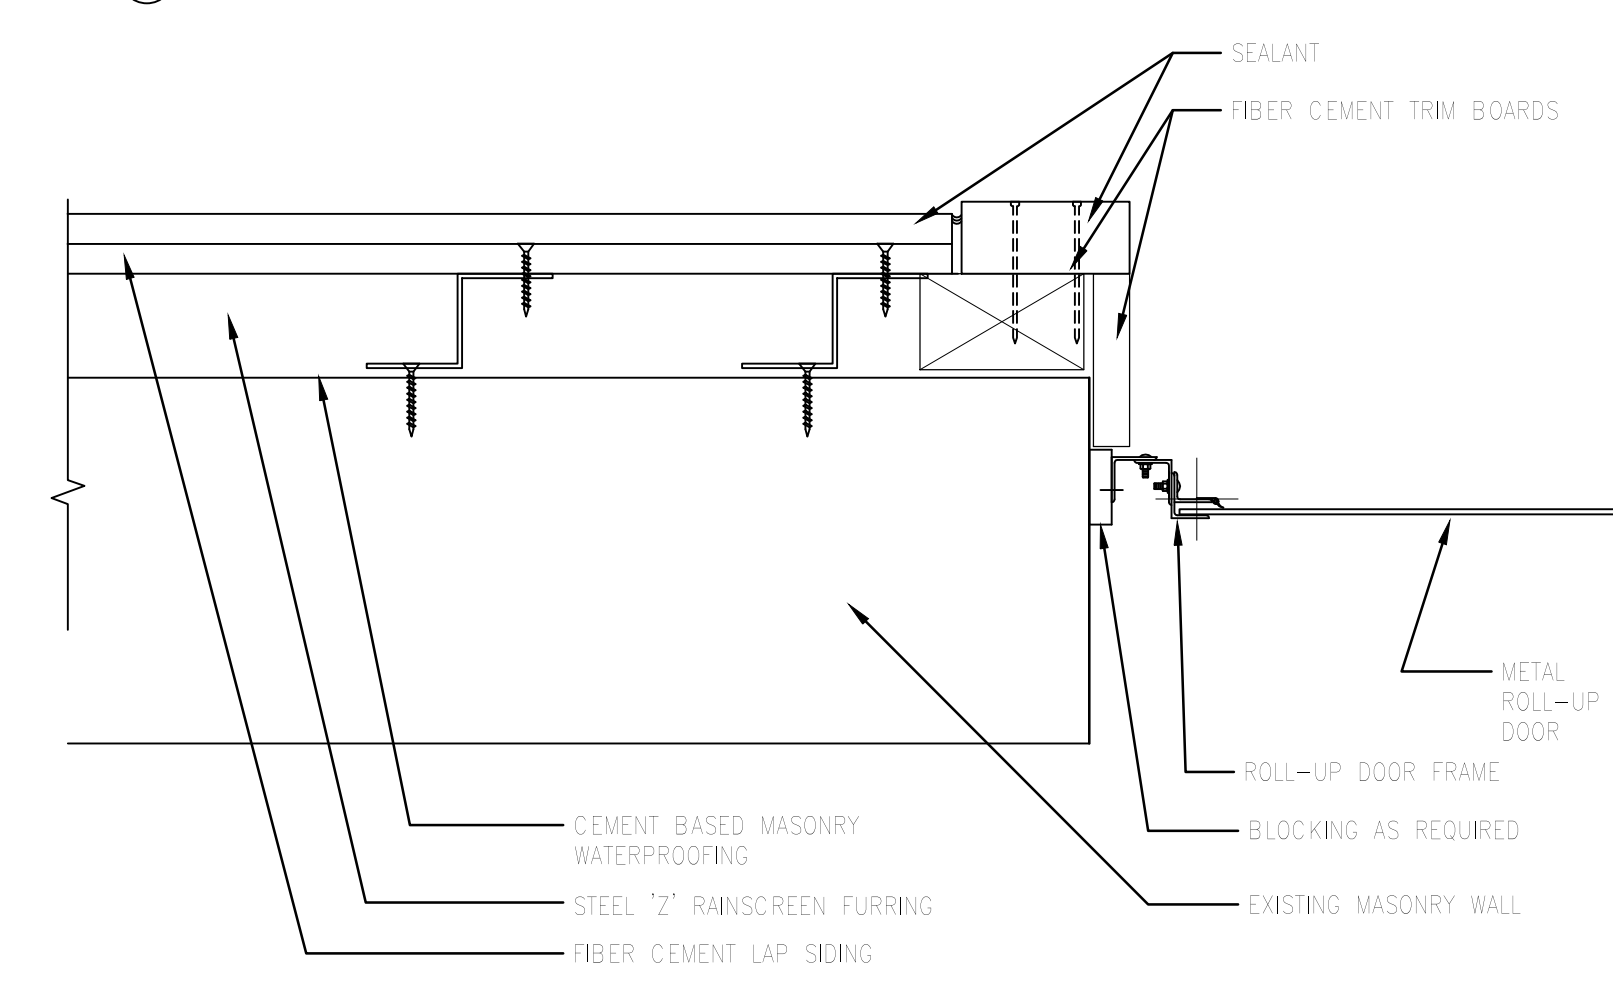
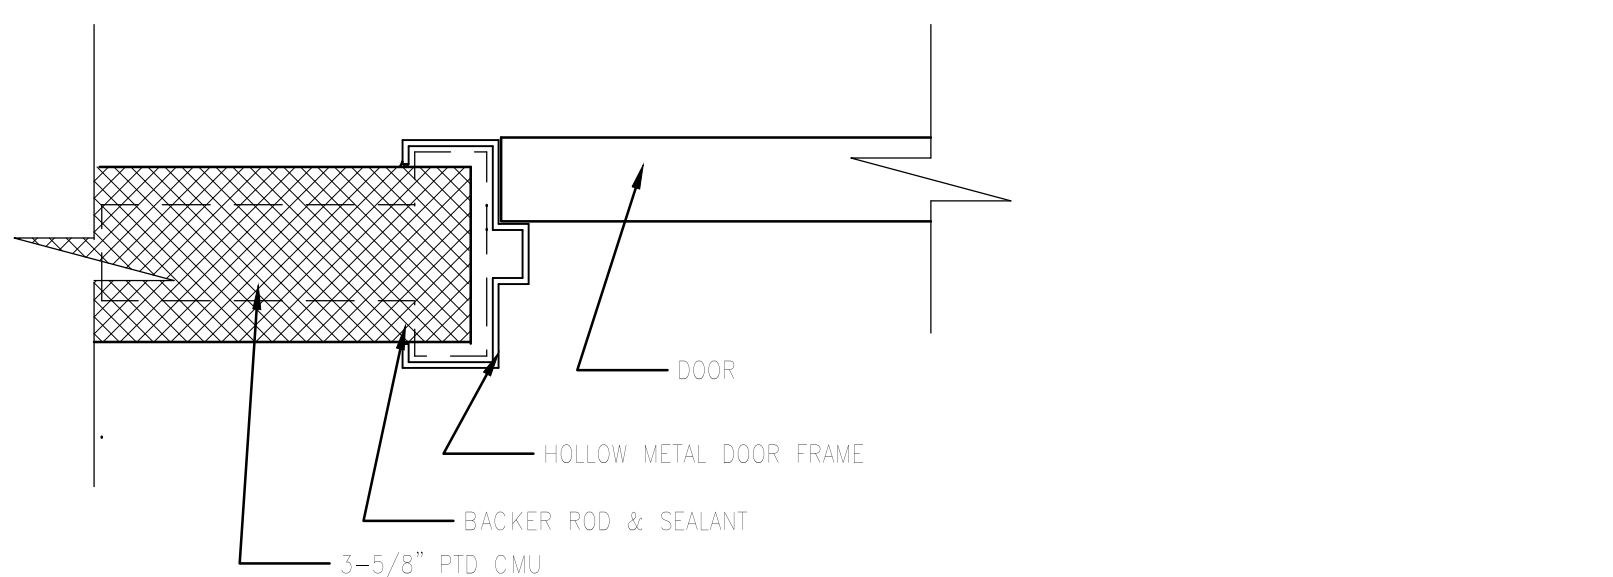
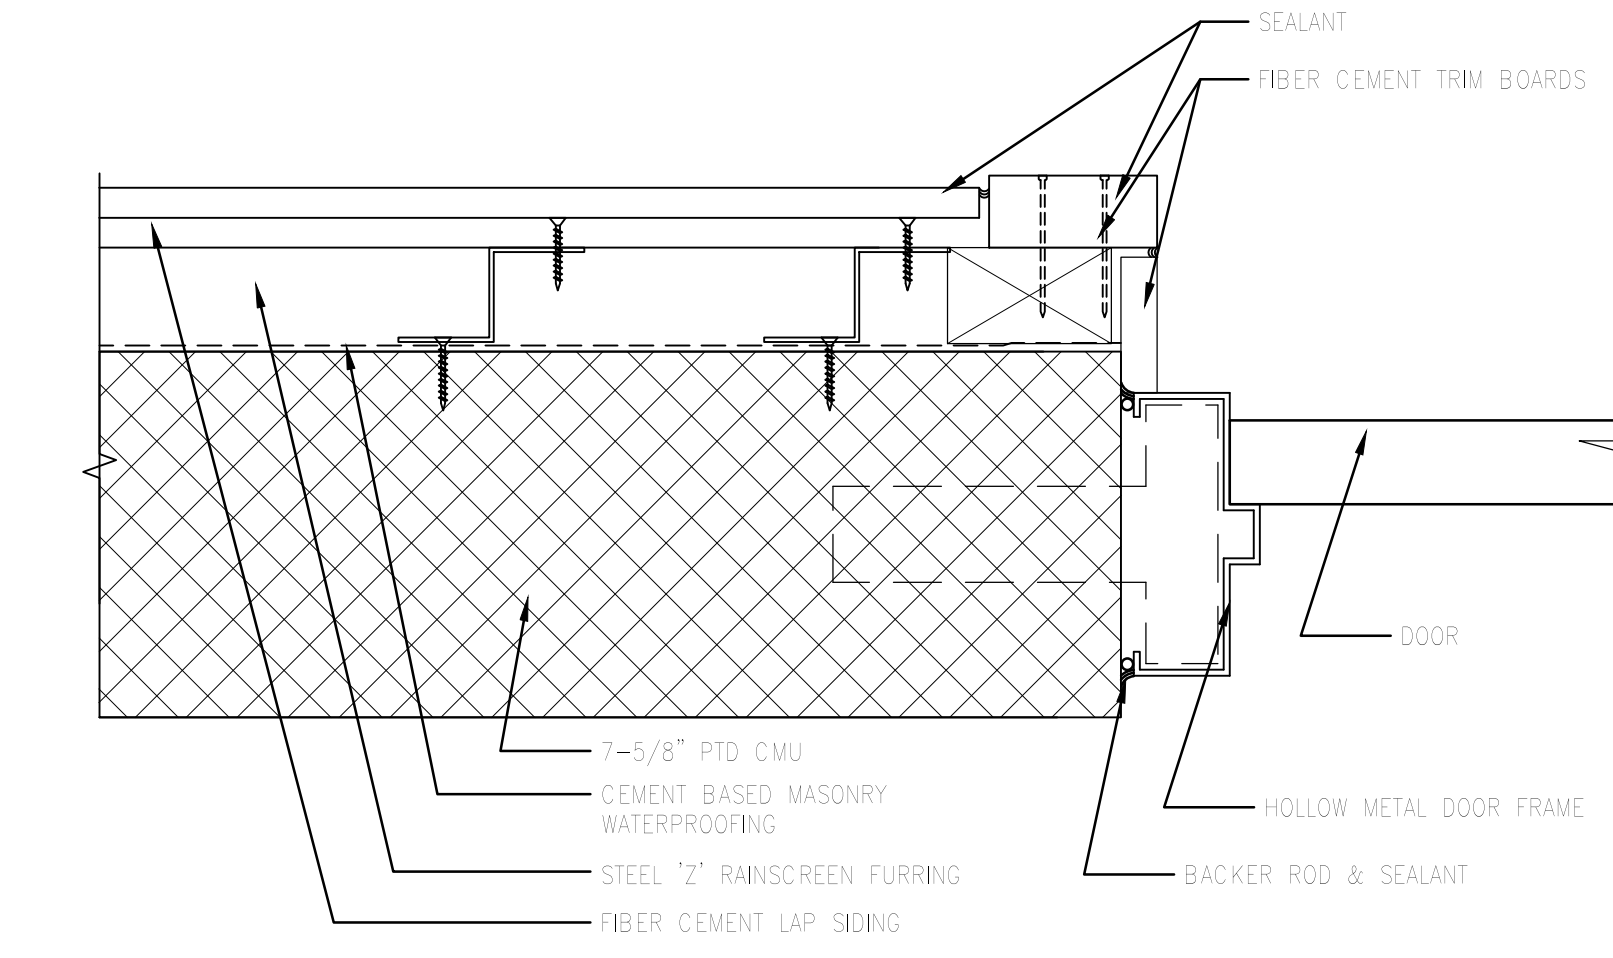
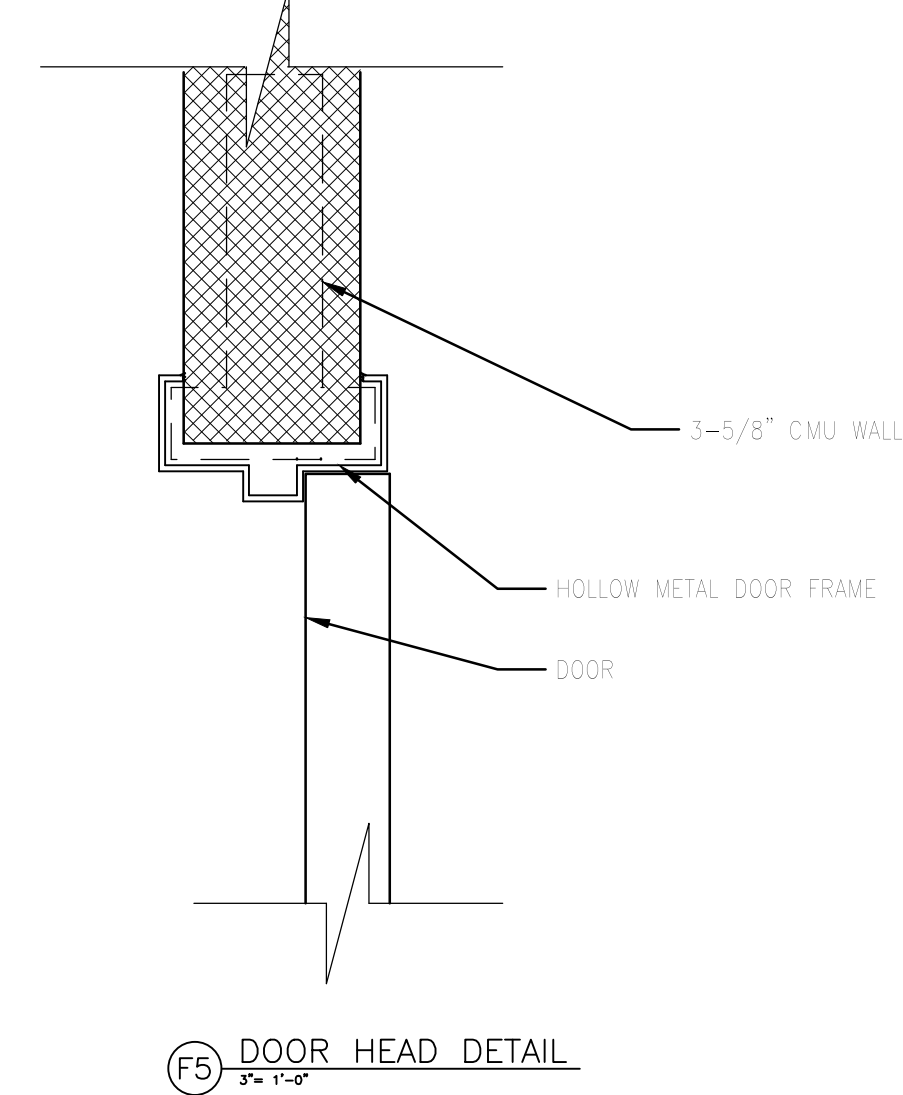
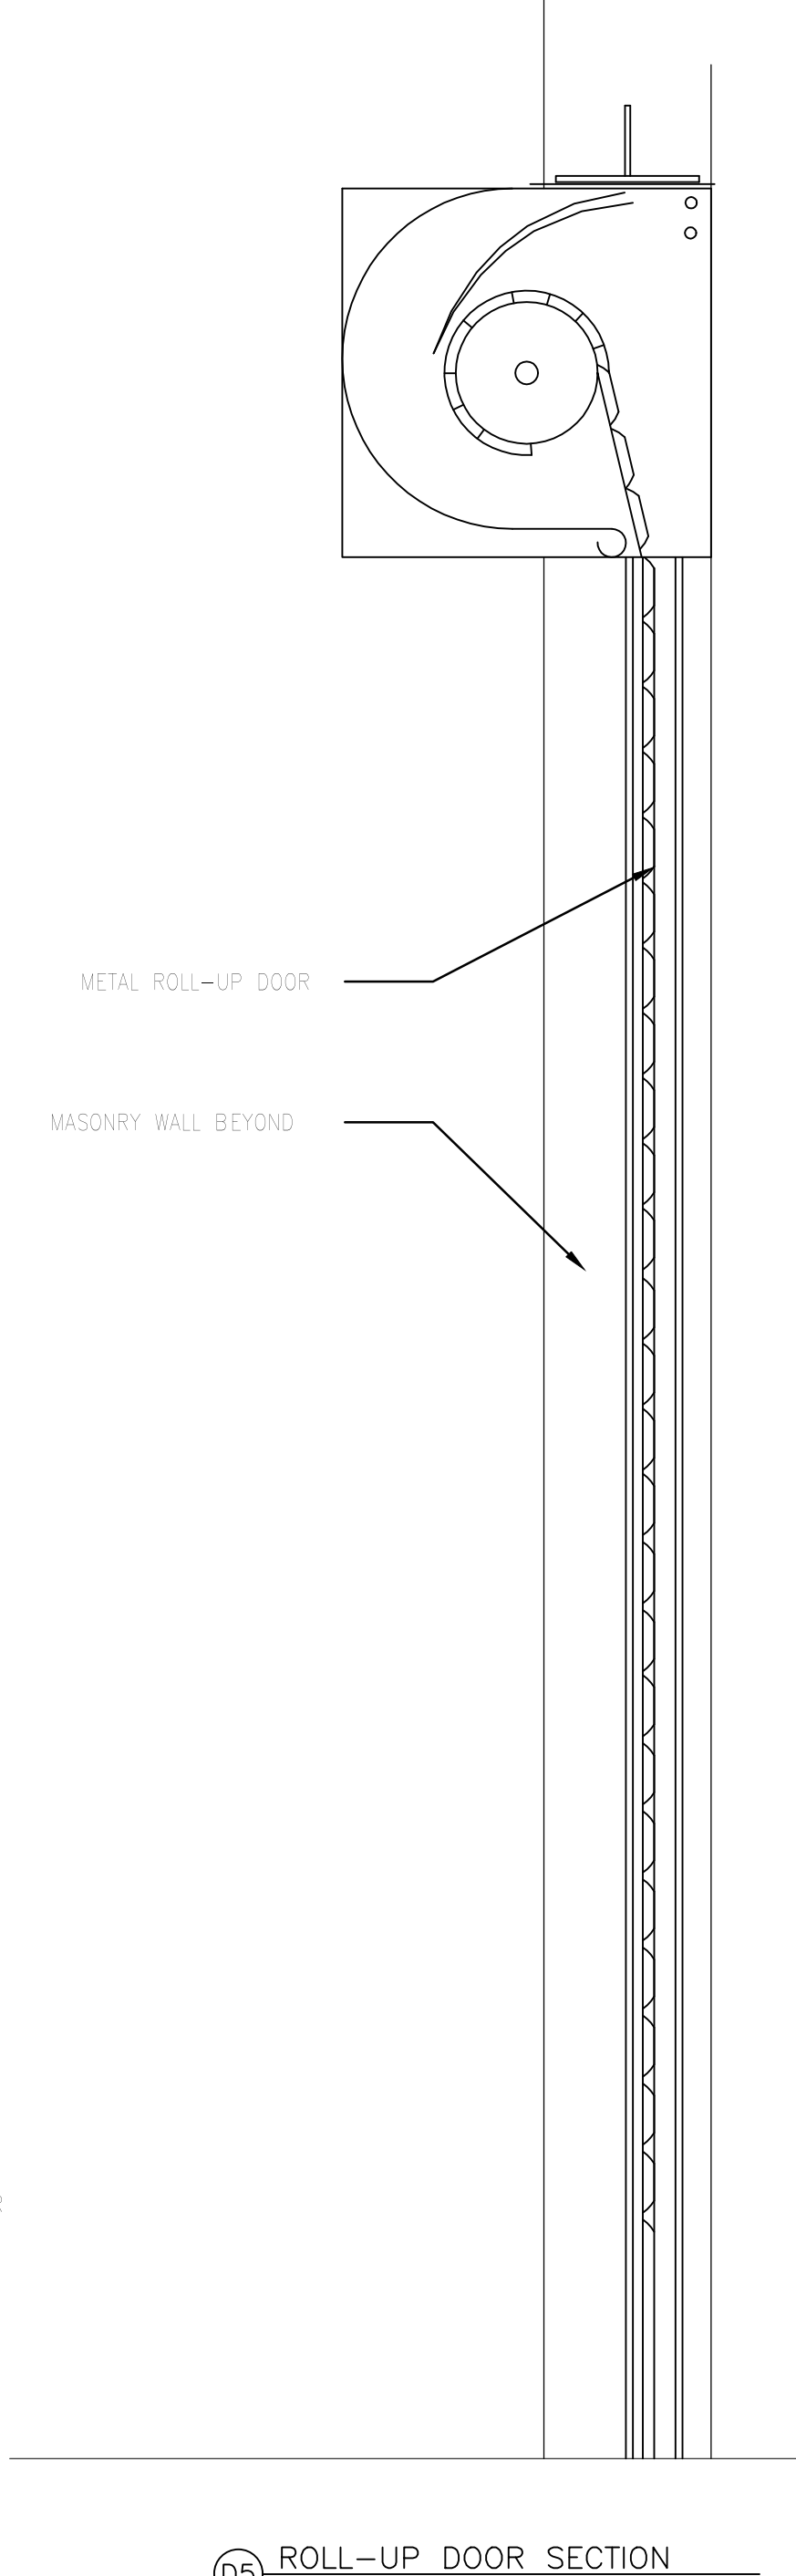
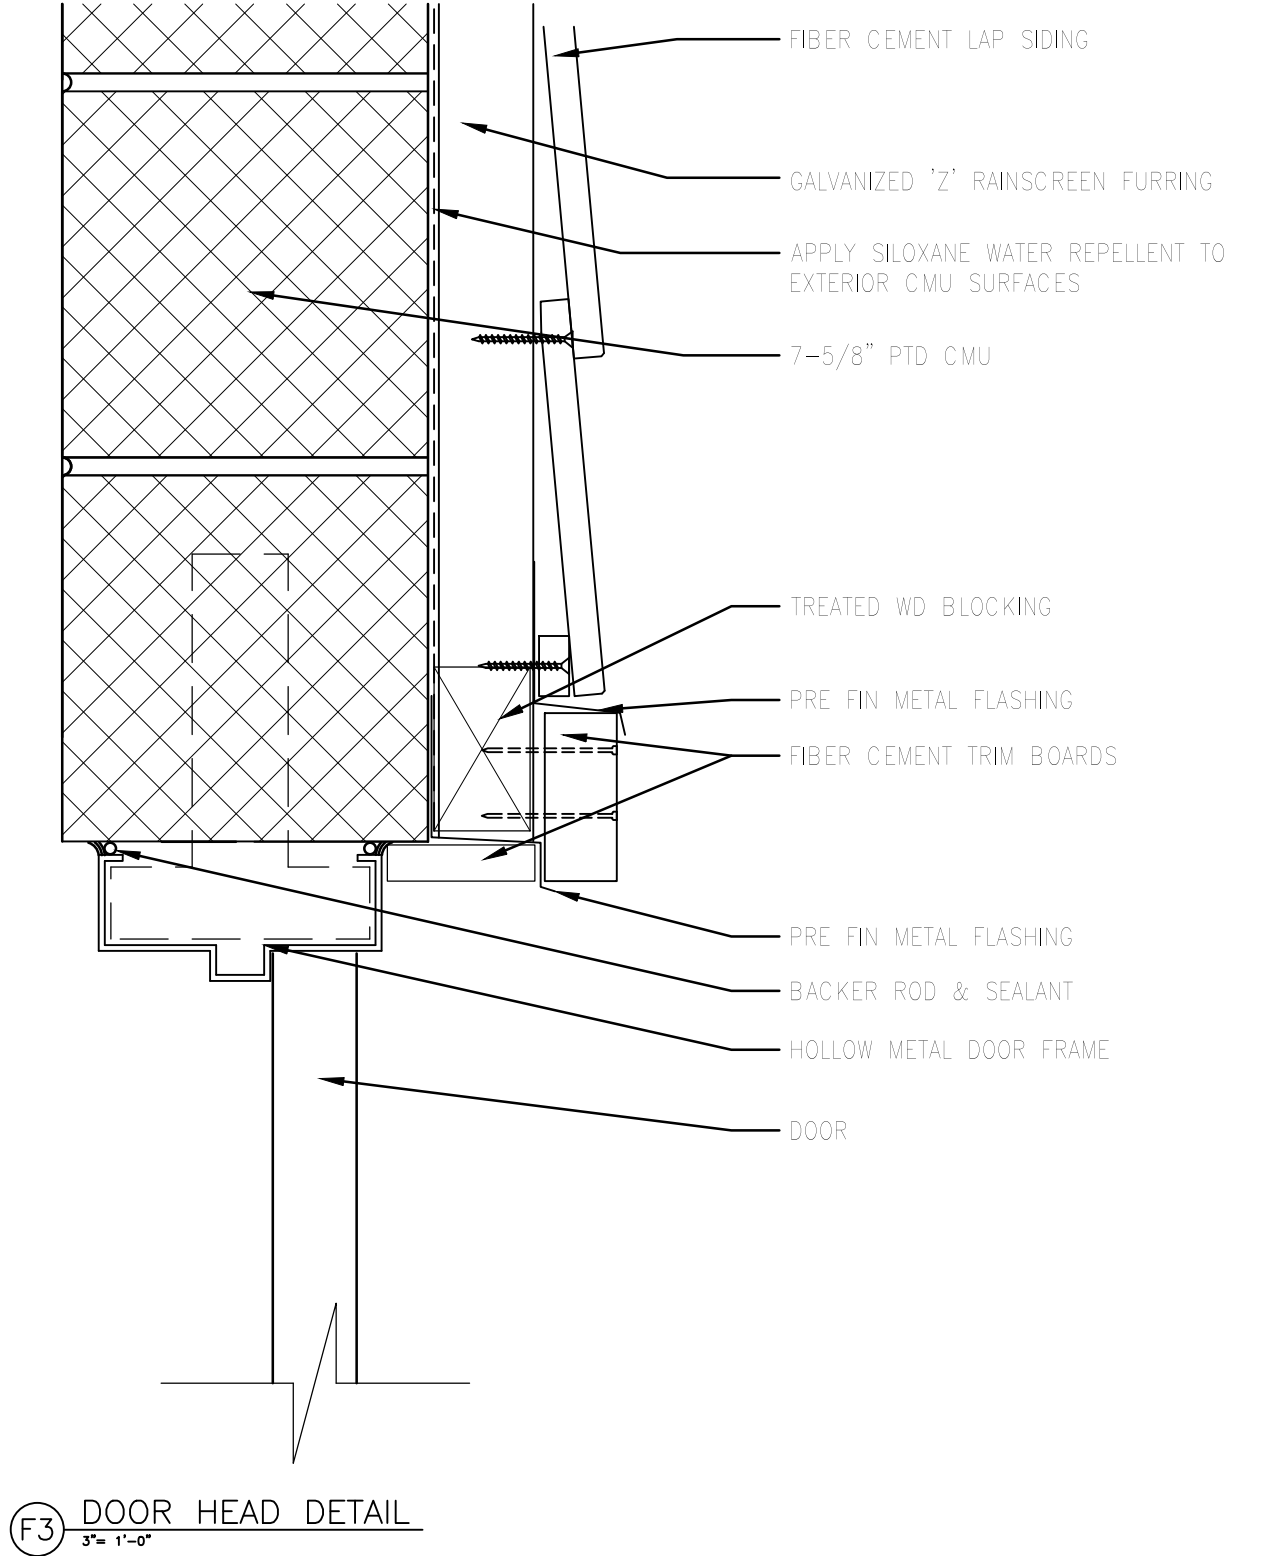
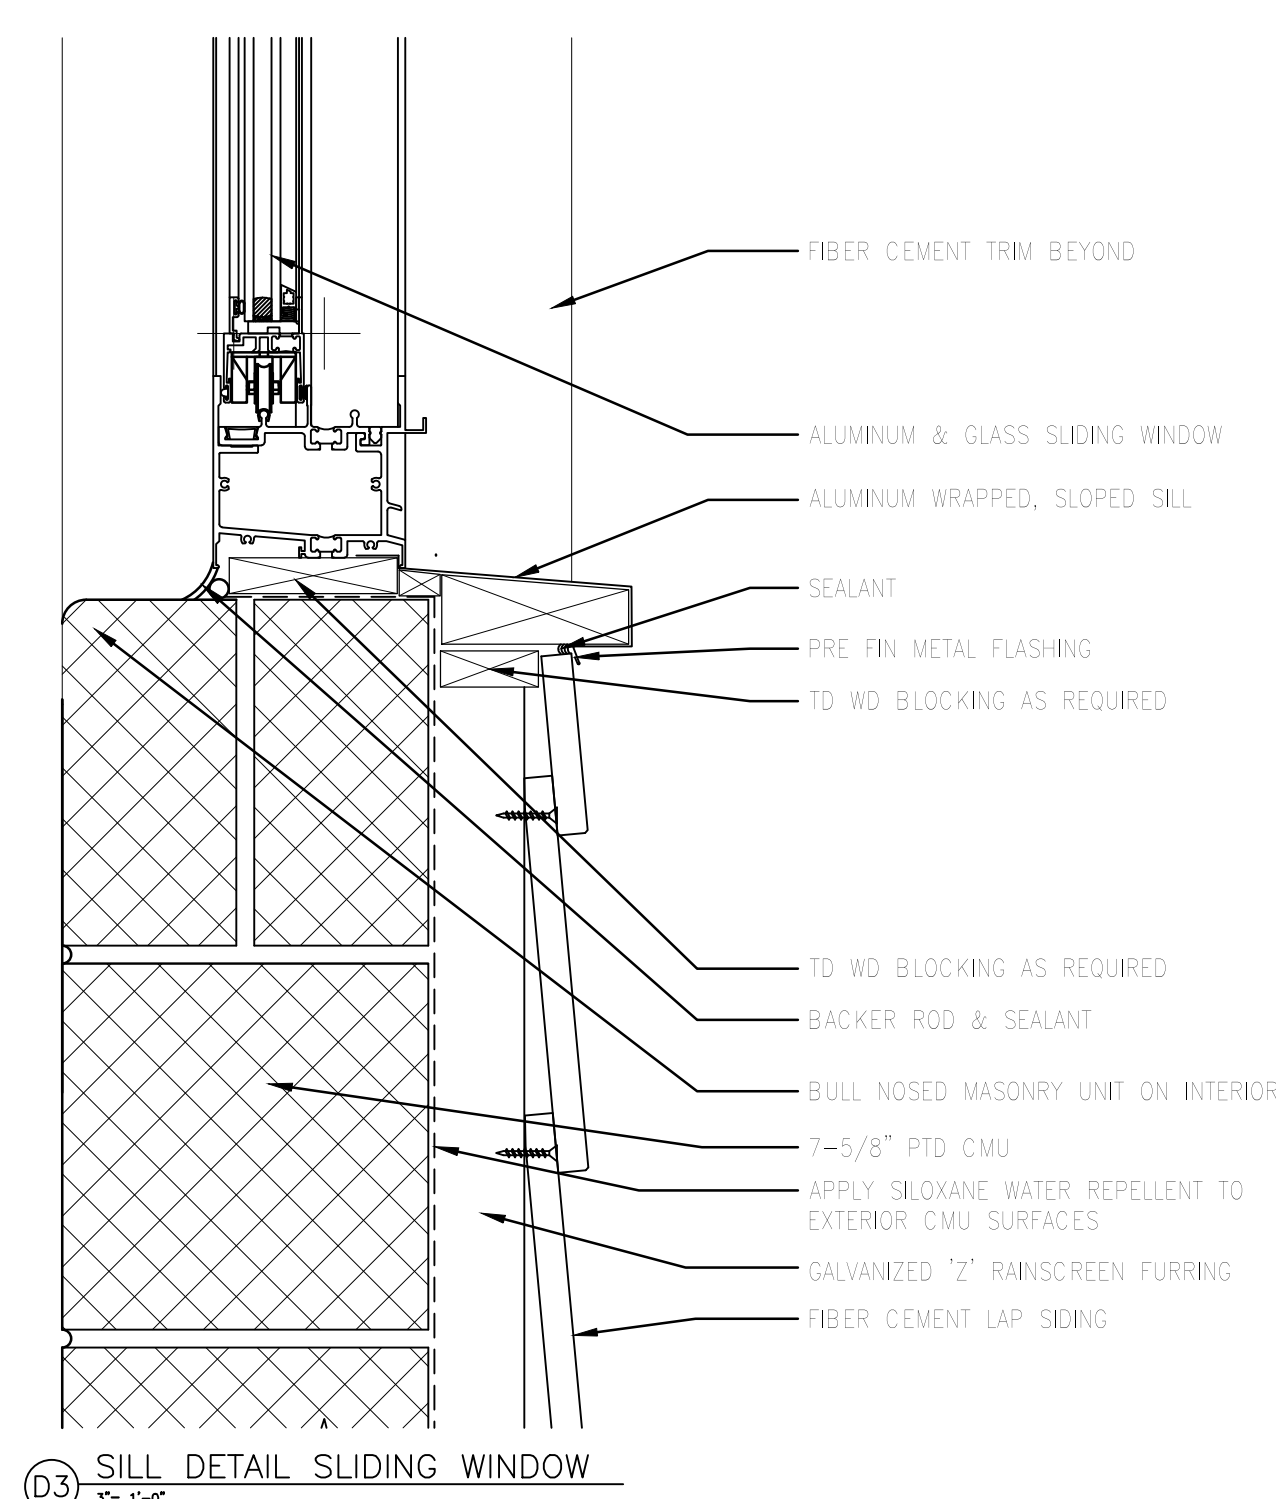
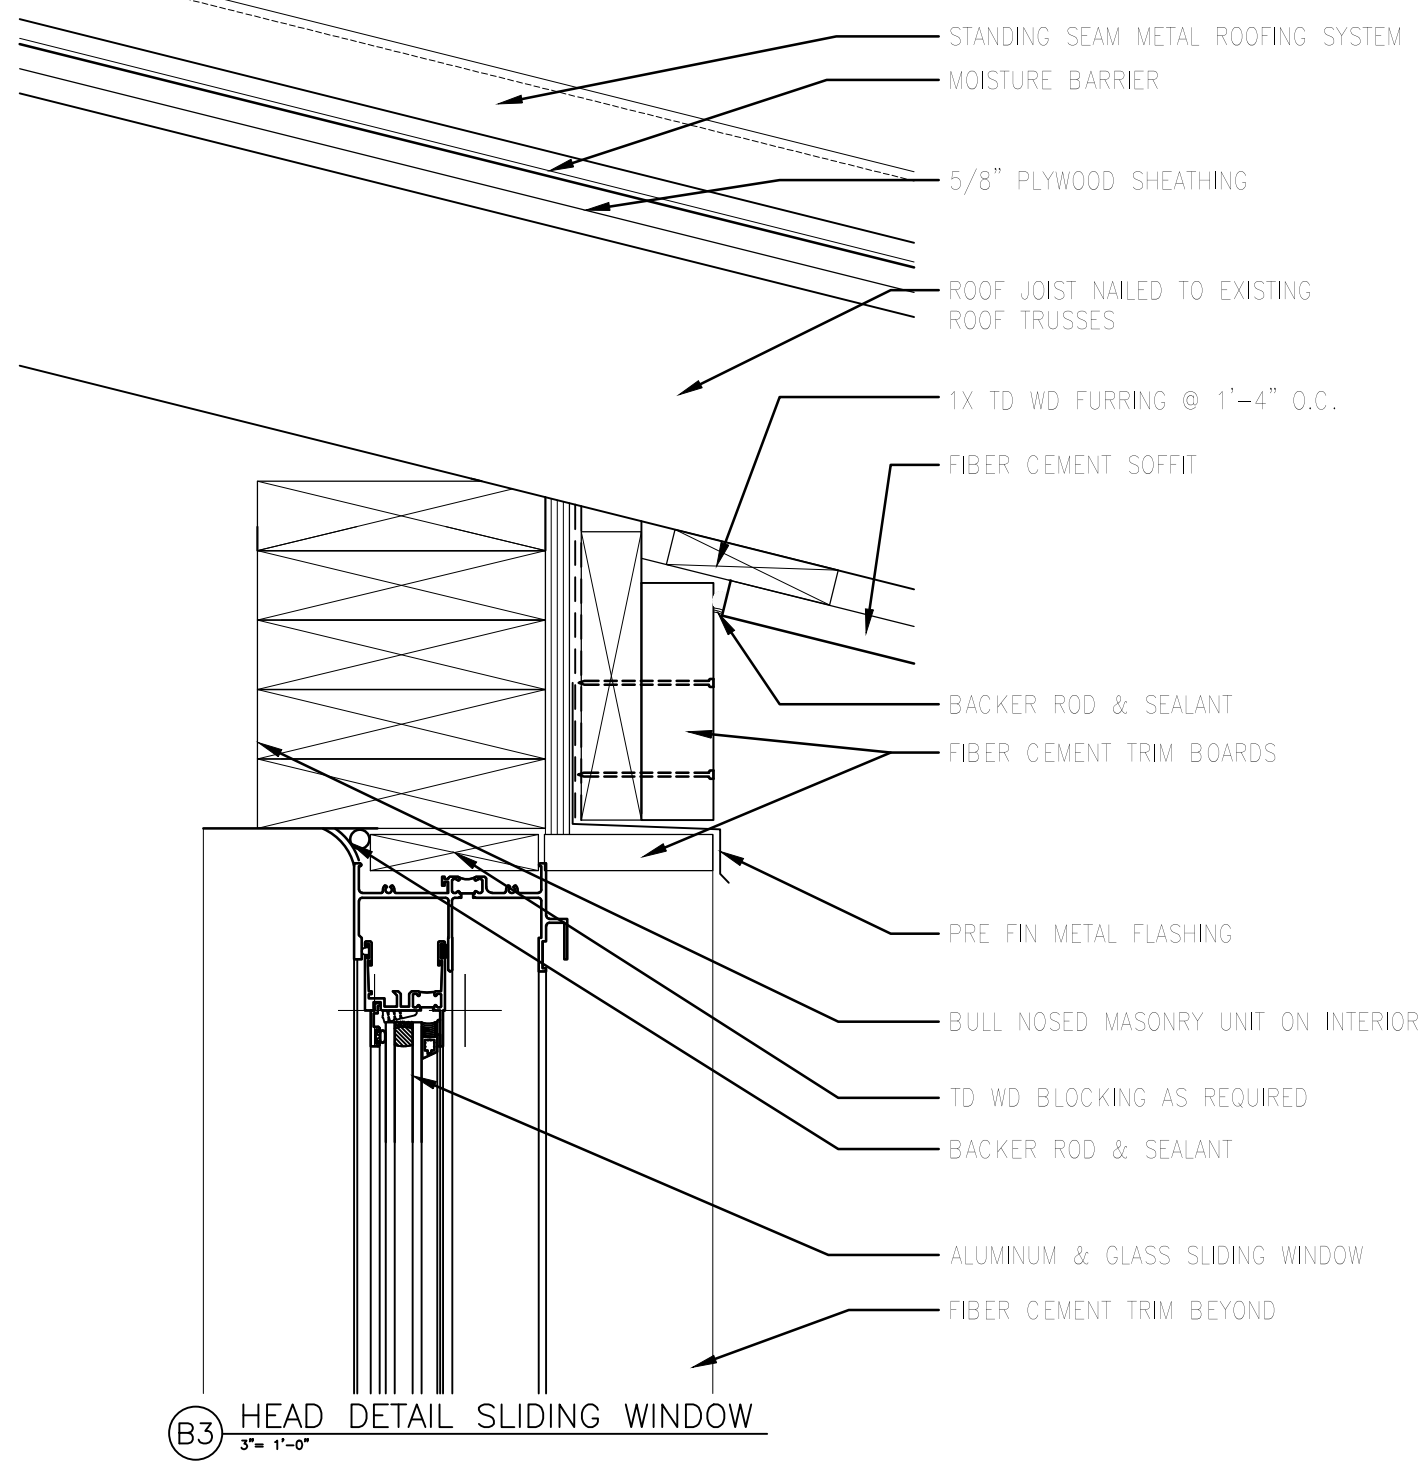
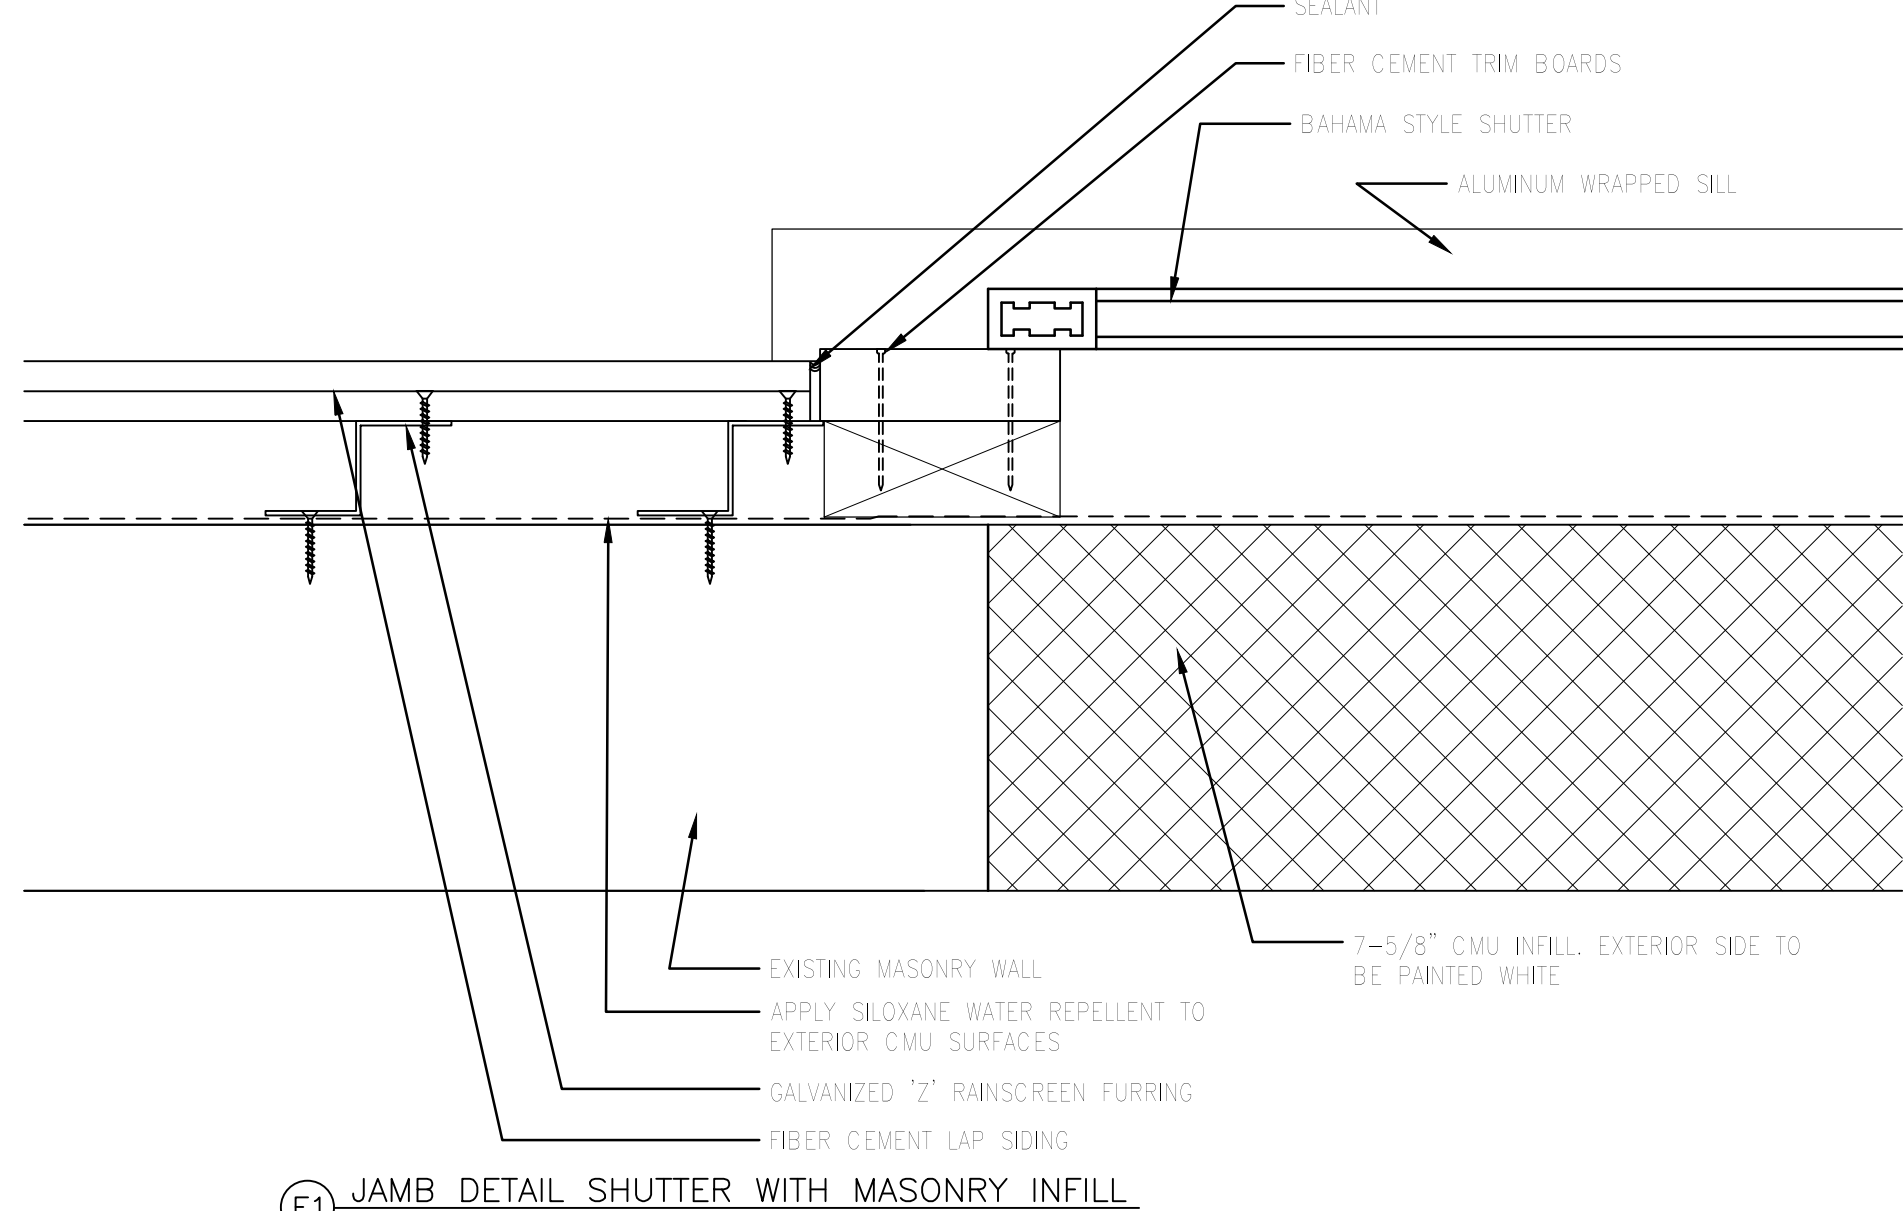
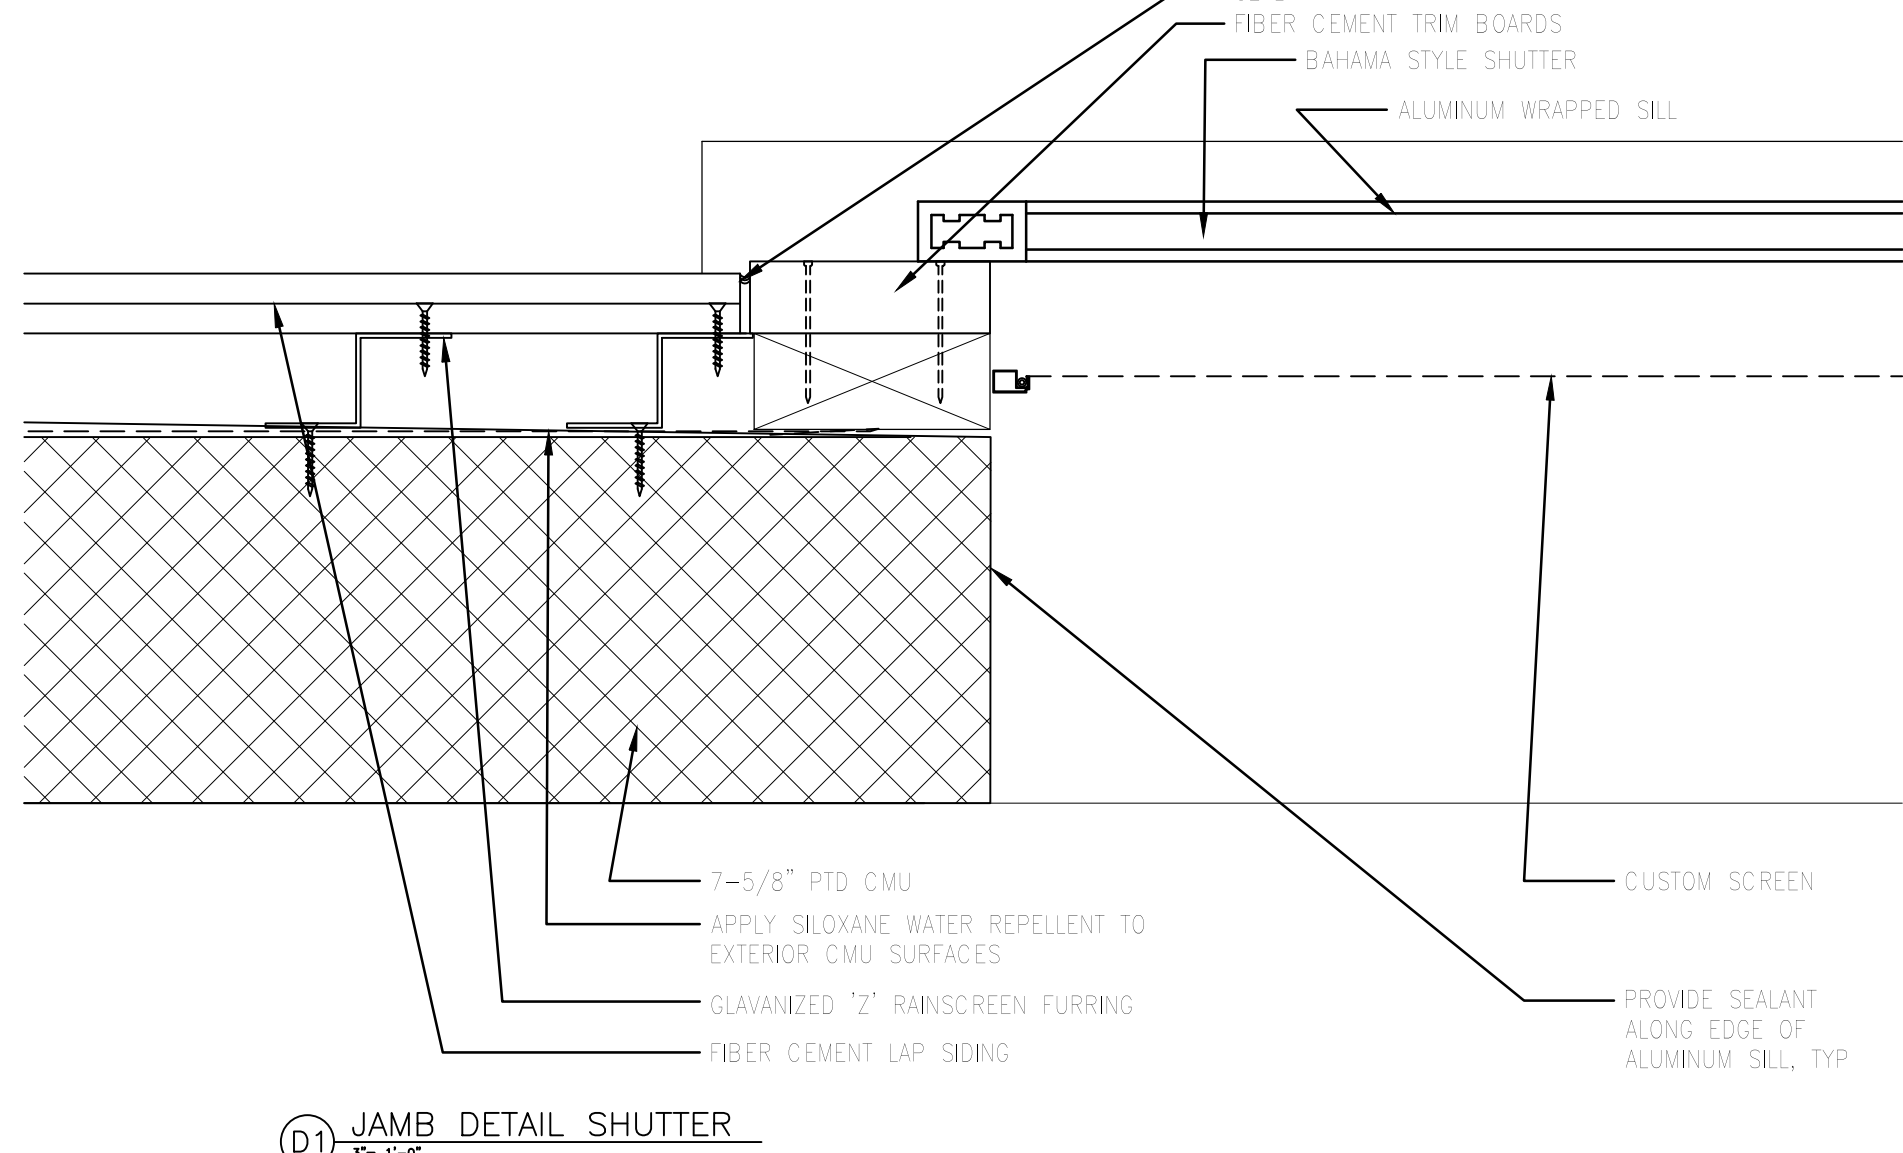
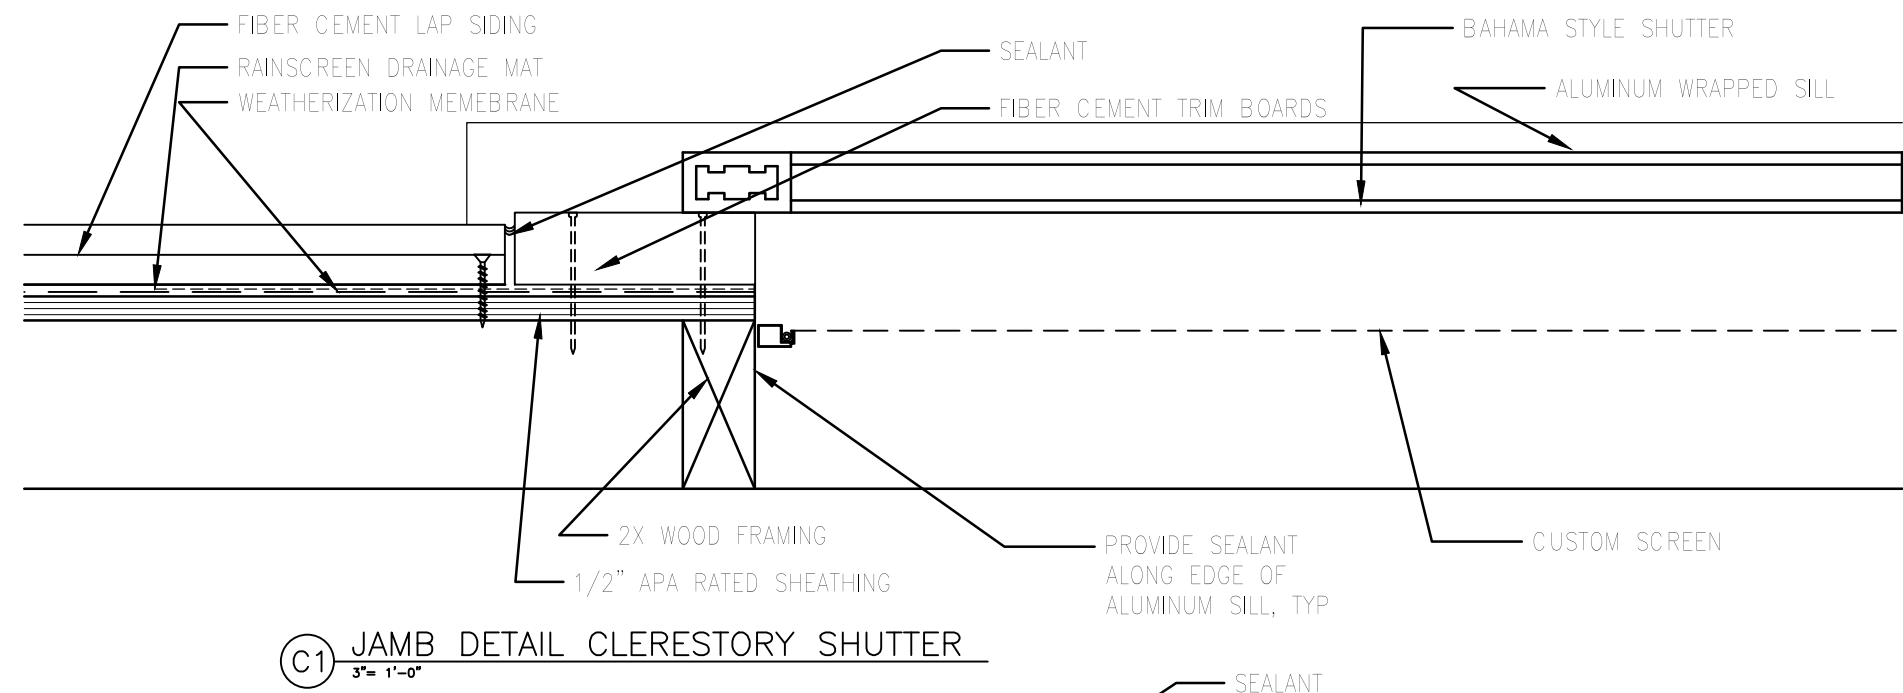


\\dms01\geopass\proj\17\170504.dwg, Wed May 30 13:27:15 2012

three inches = one foot
one and one half inches = one foot
one inch = one foot
three quarters inch = one foot
three eighths inch = one foot
one half inch = one foot
three eighths inch = one foot
one quarter inch = one foot
one eighth inch = one foot
one eighth inch = one foot

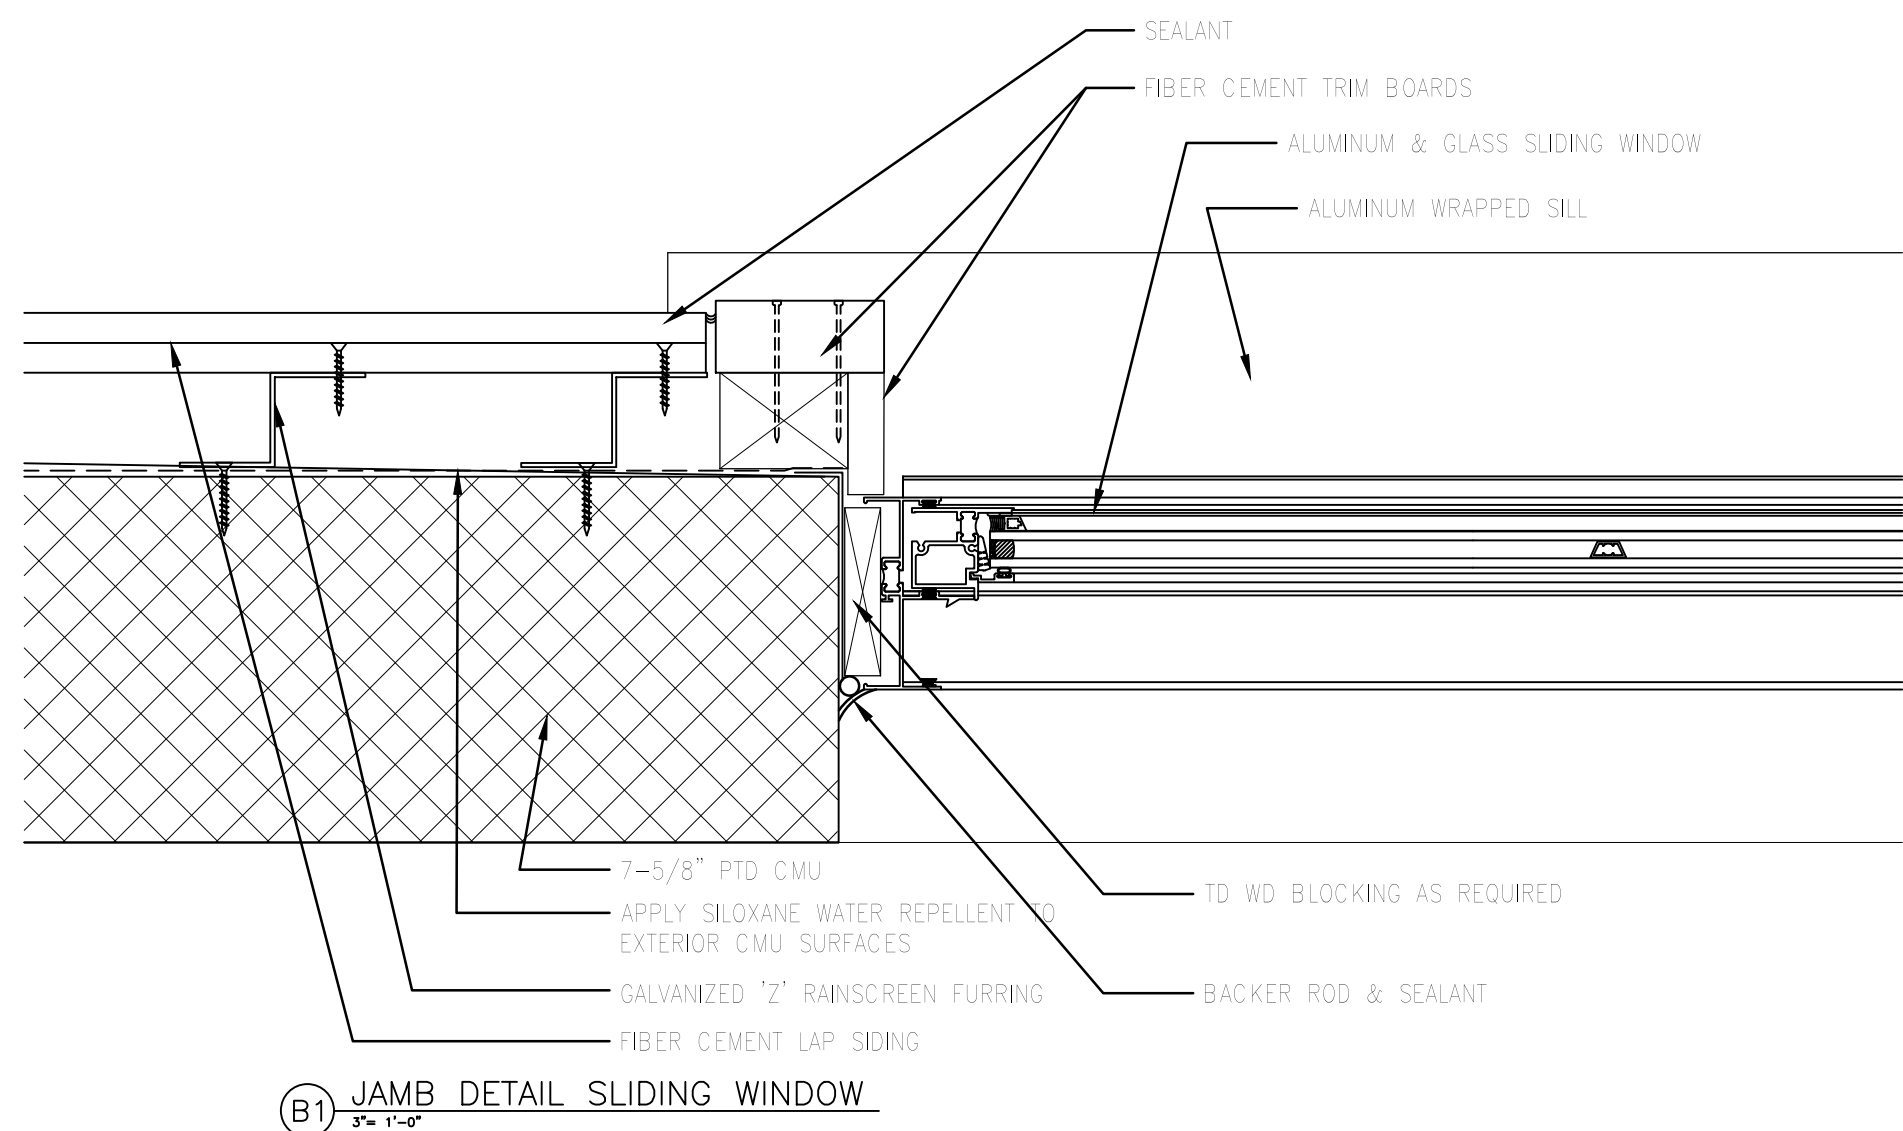

100% CONSTRUCTION DOCUMENTS

CONSULTANTS:			ARCHITECT/ENGINEERS: SAA architects 600 North Hartley Street, Suite 150 T 717.843.3200 F 717.699.0205 York, PA 17404 www.saaarchitects.com	Drawing Title DOOR & WINDOW DETAILS Approved: Project Director	Project Title RECREATIONAL POOL FACILITY RENOVATIONS BATH HOUSE Location VAMC, MARTINSBURG, WV Date 05-14-12	Project Number 613-11-140 Building Number 417 Drawing Number 417 AS 504 Dwg. 21 of 24	Office of Construction and Facilities Management Department of Veterans Affairs
Revisions:	Date						

VA FORM 08-6231