


G:\All Projects\2018\550-18-104 Renovate SPS B58-2\2-02-Design\01-Procurement\550-18-104 Drawing - B58-2.dwg 1-23-18 12:24:15 AM VHADANM\rt1


Renovation Area: 2705 SF
(Dirty, Clean and Sterile Sections)

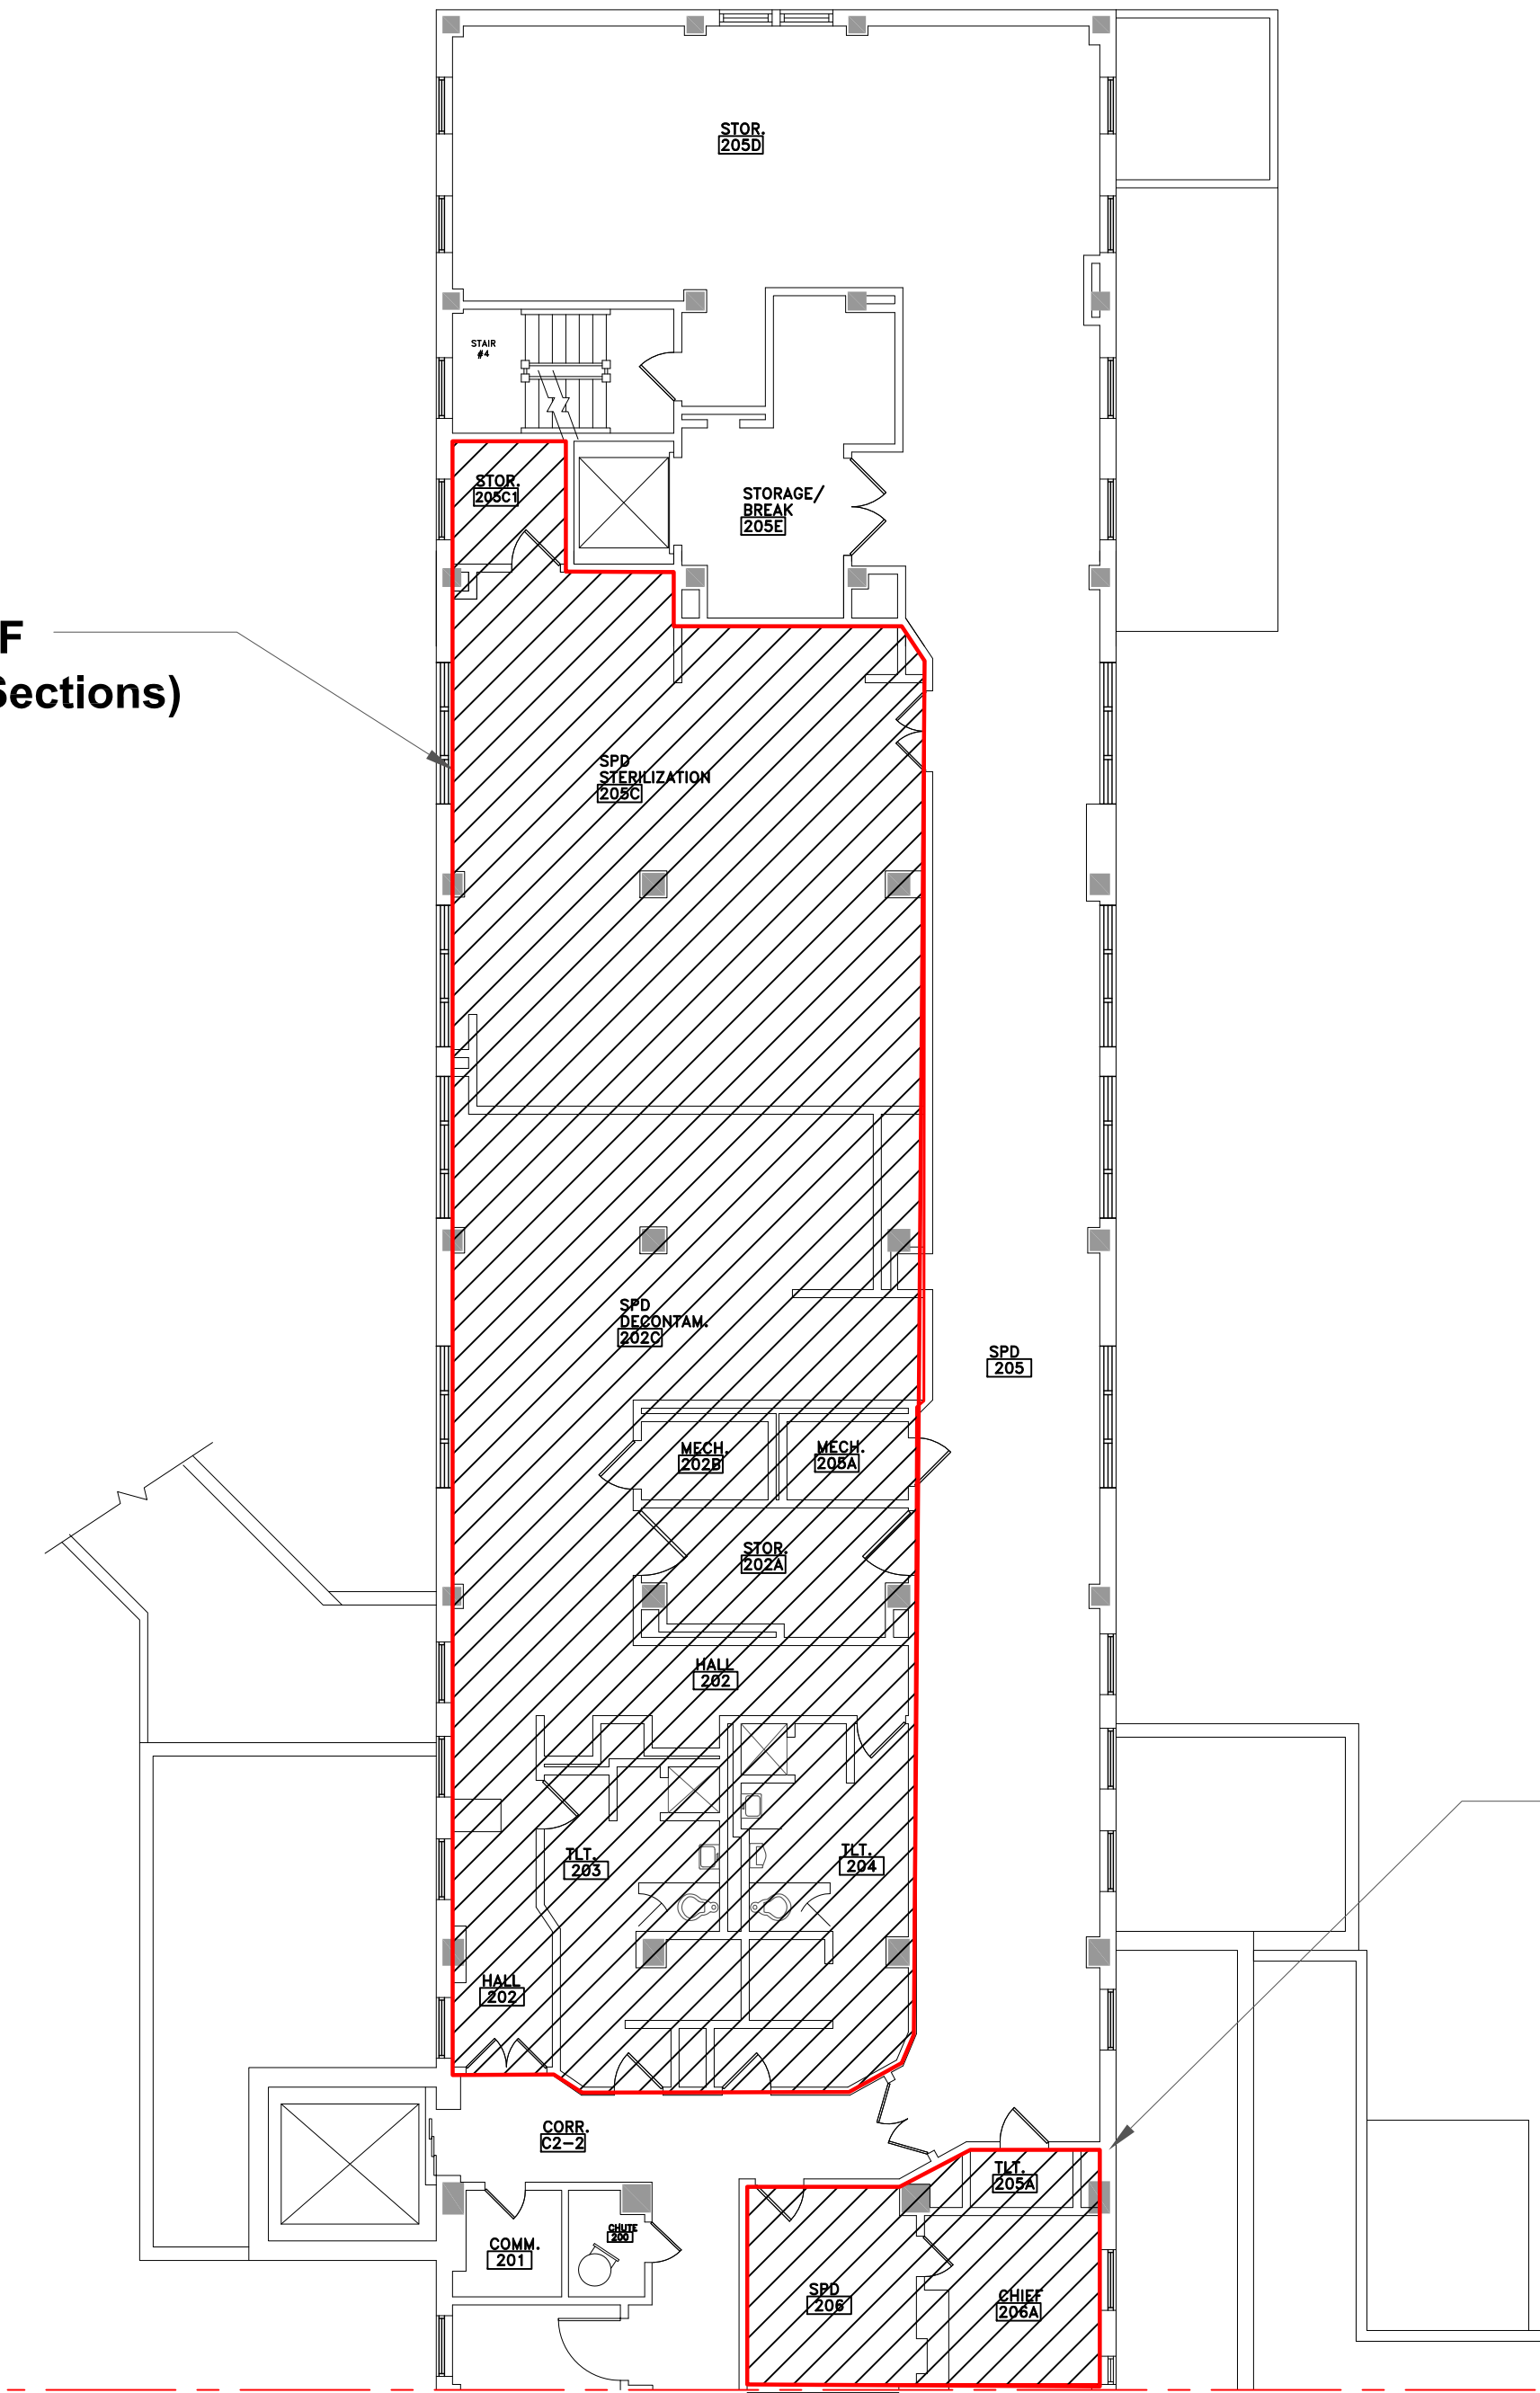

1 Space Plan - Sterile Processing Service (SPS), Building 58-2 (East)
Scale: 3/32" = 1'-0"



Renovation Area: 798 SF
(Mechanical Room)

Renovation Area: 289 SF
(Administrative Area)

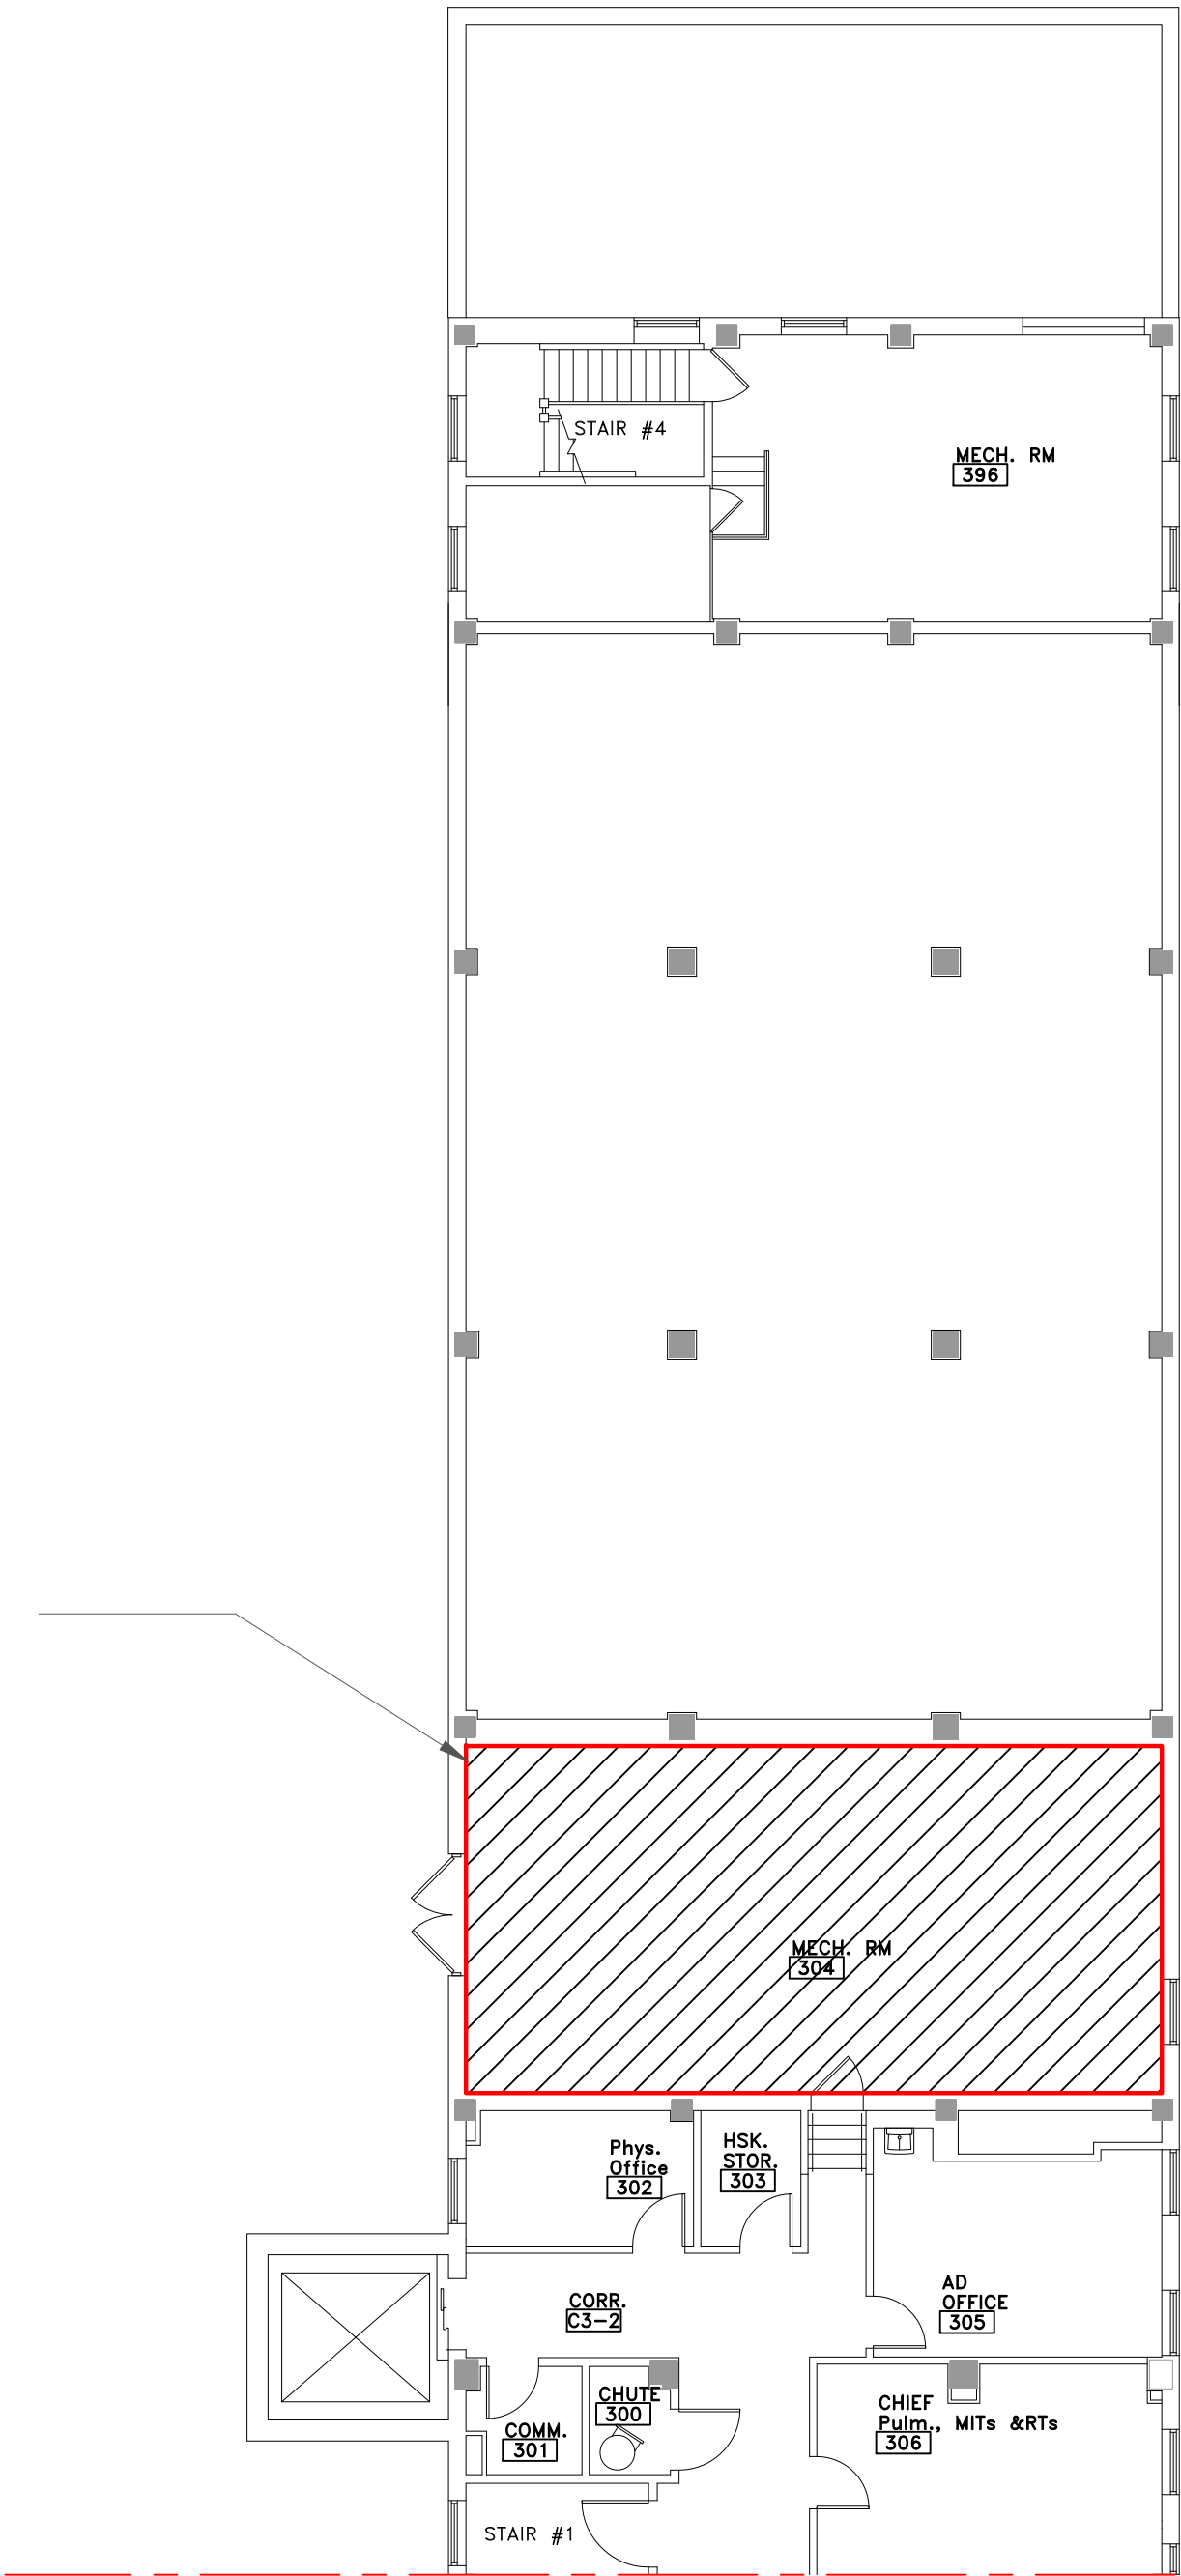

2 Space Plan - Sterile Processing Service (SPS), Building 58-3 (East)
Scale: 3/32" = 1'-0"

Total Renovation Area: 3792 SF

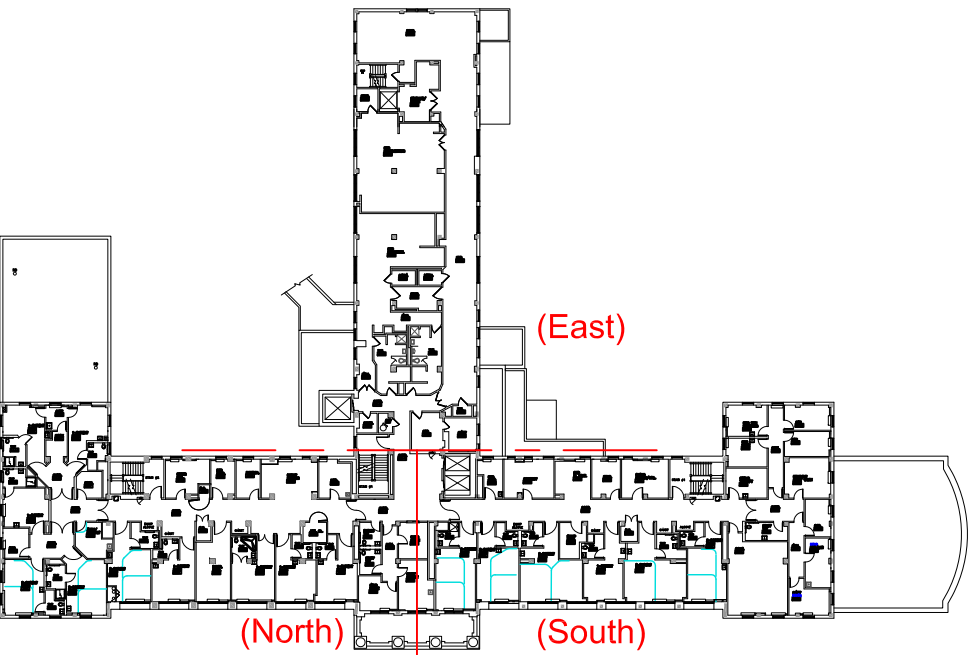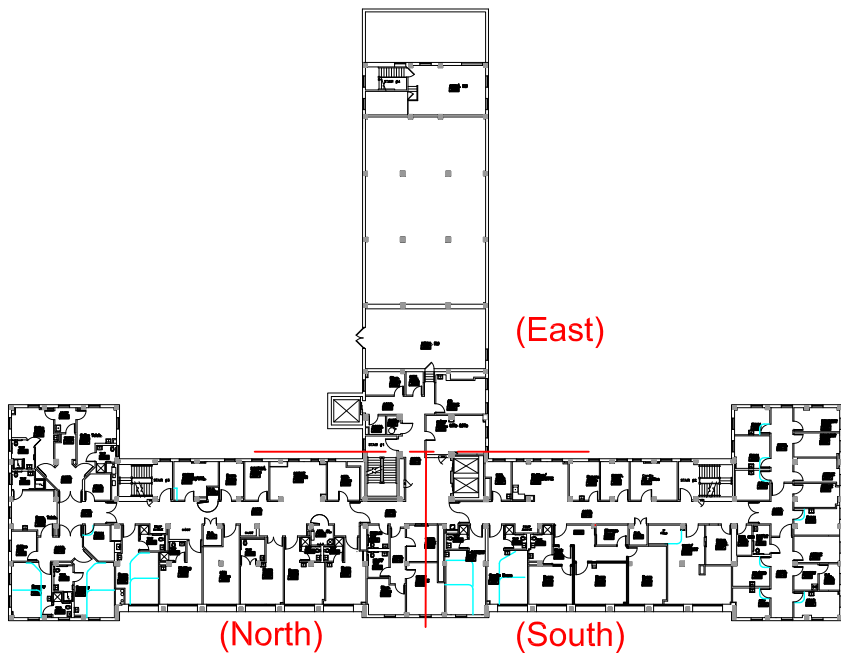

ATTACHMENT 001: 550-18-104 SPACE PLAN

		CONSULTANTS:		ARCHITECT/ENGINEERS: VA ILLIANA Health Care System	Drawing Title: SPACE PLAN		Project Title: Renovate SPS B58-2		Project Number: 550-18-104	Facility Management Service (FMS) VAIHCS 
					Approved (Chief, FMS): Troy Martinson, PE, DBIA		Location: VA Illiana HCS, Danville, IL		Building Number: 58	
					Approved (Superintendent/Projects Chief): Carl Wise/Mark Shoviak		Date: 1-22-2018	Checked CW	Drawn TJM	
									A-001	
Revisions:	Date								Dwg. 1 of 1	