

- LEGEND**
-  EXIST. WALL TO BE REMOVED
 -  NEW WALL
 -  NEW LIGHT FIXTURE


NEW WORK NOTES

- ① PROVIDE AND INSTALL AMITCO, PRIORITY OAK FLOORING
- ② PROVIDE AND INSTALL JOHNSONITE 4" COVE BASE, 4' LENGTHS
- ③ PROVIDE AND INSTALL KNOCK DOWN FINISH ON ALL WALLS
- ④ PROVIDE AND INSTALL 1-COAT PRIMER, 2-COATS SHERWIN WILLIAMS, SEMI-GLOSS, HARMONY PAINT
- ⑤ PROVIDE AND INSTALL 6" BLOCK WALL FROM FLOOR TO THE SUBSTRATE, WITH 5/8" SHEETROCK ON BOTH SIDES
- ⑥ PROVIDE AND INSTALL NEW SOLID CORE BIRCH WOOD DOOR, HARDWARE WITH "BEST" MANUFACTURED LOCK SYSTEMS, STAIN AND FINISH DOOR, PAINT DOOR FRAME WITH DIM ACRYLIC PAINT
- ⑦ PROVIDE AND INSTALL NEW CEILING TILE AND GRID, TYPE BAROQUE, ITEM #BET-157, 24"x24"x5/8", CERTAINTED 15" CLASSIC STAB SYSTEM, WHITE
- ⑧ PROVIDE AND INSTALL NEW CEILING LIGHT FIXTURES, INDIRECT LUMINAIRE, 2'X4', METALLUX, ARC LINE SERIES, T8 LAMPS
- ⑨ PROVIDE AND INSTALL NEW LIGHT SWITCHES, STAINLESS STEEL COVER PLATES, WIRING, NO SURFACE MOUNTED SWITCHES.
- ⑩ PROVIDE AND INSTALL NEW SOLID SURFACE COUNTERTOPS, 1-32" WX58" L AND 1-36" WX60" L (STARON, TEMPEST, COLOR: CINNAMON)
- ⑪ PROVIDE AND INSTALL NEW BASE CABINETS, WITH DRAWERS, LAMINATE COLOR TO BE DETERMINED BY THE VA, CONTRACTOR TO PROVIDE SHOP DRAWINGS.
- ⑫ PROVIDE AND INSTALL NEW ELECTRICAL OUTLETS, WIRING, STAINLESS STEEL FACE PLATES
- ⑬ PROVIDE AND INSTALL NEW DATA OUTLETS, WIRING, STAINLESS STEEL FACE PLATES
- ⑭ PROVIDE AND INSTALL NEW FUR DOWN WITH 5/8" SHEETROCK
- ⑮ PROVIDE AND INSTALL A NEW STORE FRONT ROLL-UP, 9' LINEAR FEET. TYPE ALPINEDOORS.COM, ALPINE ECONO GRILLE OR EQUAL. SECURITY DOOR WILL BE MOTOR OPERATED AND ALL ELECTRICAL INSTALLATION WILL BE PROVIDED BY THE CONTRACTOR ALONG WITH INCORPORATING IT INTO THE EXISTING SECURITY SYSTEM.
- ⑯ PROVIDE AND INSTALL NEW DIFFUSERS
- ⑰ PROVIDE AND INSTALL NEW RETURN AIR VENTS
- ⑱ PROVIDE AND INSTALL NEW DUCTING
- ⑲ PROVIDE AND INSTALL BLACK PIPE FOR SPRINKLER SYSTEM, WITH DROPS, NEW WHITE POWDER COATED SPRINKLER HEADS, WITH WHITE ESCUTCHEONS, TIE INTO EXISTING SPRINKLER SYSTEM, CONTRACTOR WILL TEST UPON COMPLETION.
- ⑳ PROVIDE AND INSTALL TEMPORARY CONSTRUCTION WALL
- ㉑ PROVIDE AND INSTALL STICKY MATS AT EXIT
- ㉒ SEAL DOOR WITH PLASTIC
- ㉓ PROVIDE AND INSTALL METAL STUD WALL, 5/8" SHEETROCK
- ㉔ PROVIDE AND INSTALL EXIT LIGHT, TIE INTO EXIST. SYSTEM

DEMO NOTES

- ㉕ DEMO ASBESTOS VCI AND MASTIC
- ㉖ DEMO WALL PAPER AND COVE BASE
- ㉗ DEMO CEILING TILE AND GRID
- ㉘ DEMO LIGHT FIXTURES BACK TO NEAREST J-BOX
- ㉙ DEMO EXISTING LIGHT SWITCH BACK TO THE NEAREST J-BOX
- ㉚ MOVE ALL FURNITURE FROM THE ROOM TO BE STORED AT THE VA WAREHOUSE
- ㉛ DEMO BLOCK WALL TO THE SUBSTRATE
- ㉜ DEMO DIFFUSERS, RETURN AIR GRILLS, DUCTING
- ㉝ DEMO SPRINKLER PIPE AND DROP

SEE DETAIL A-A

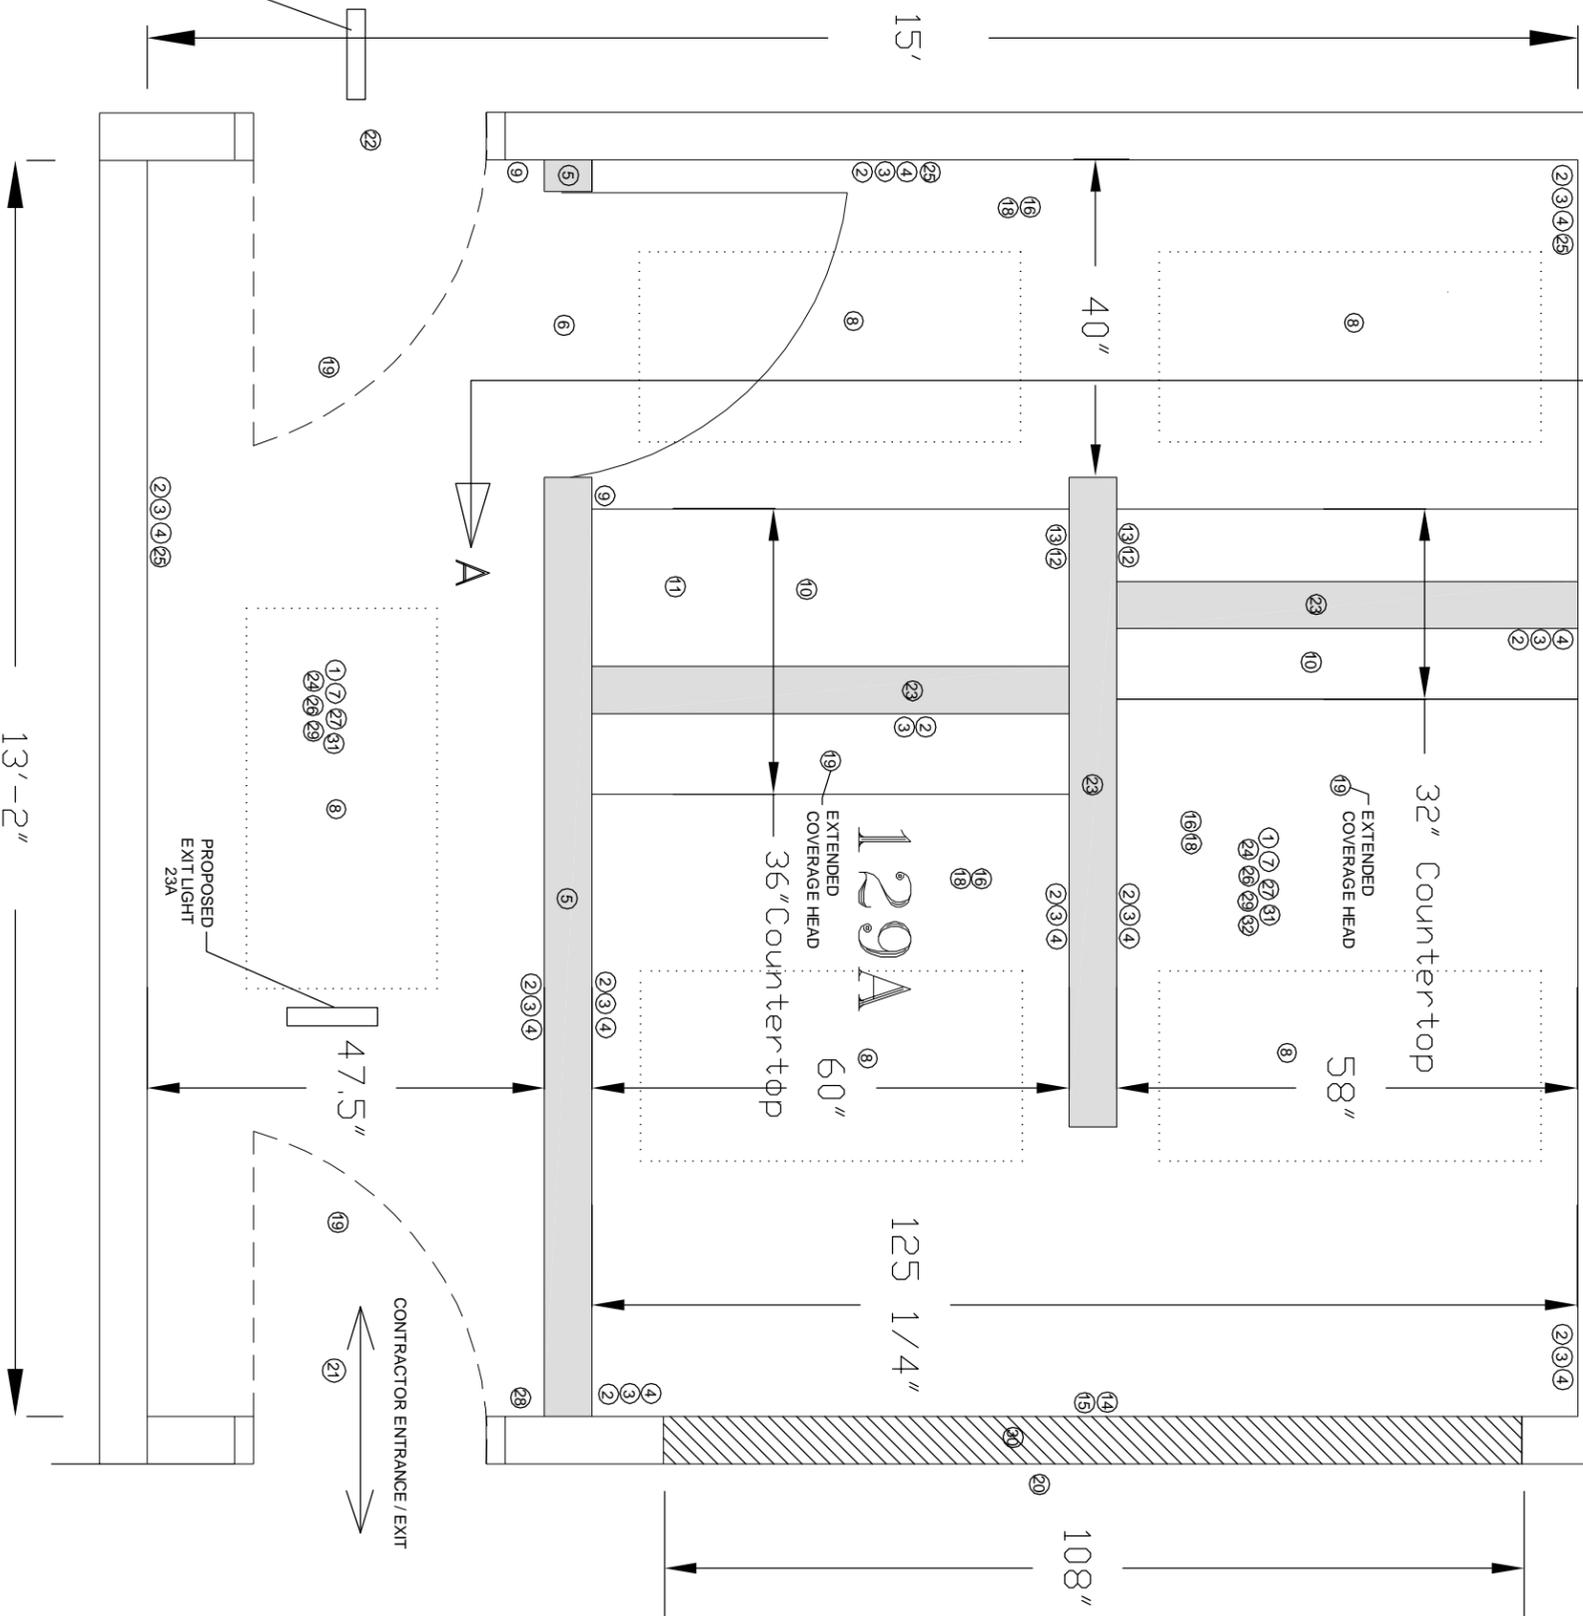

PROPOSED EXIT LIGHT 23A

PLAN LAYOUT