



LEGEND

NEW PAVING






NEW SIDEWALK

NEW CURBING





NEW FLAGSTONE

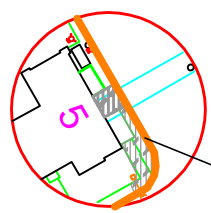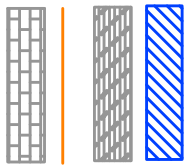

CONTINUE NEW CURB TO FRONT OF BUILDING 34

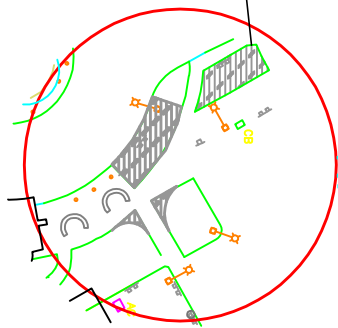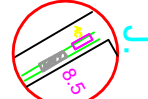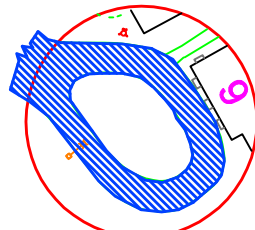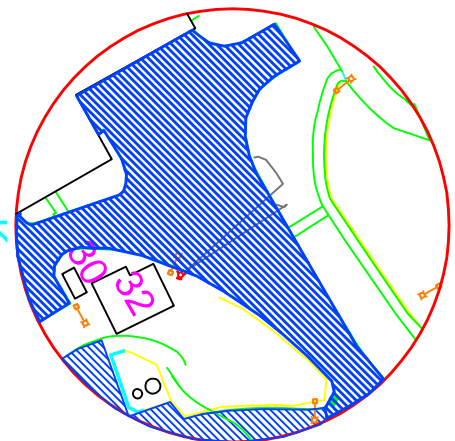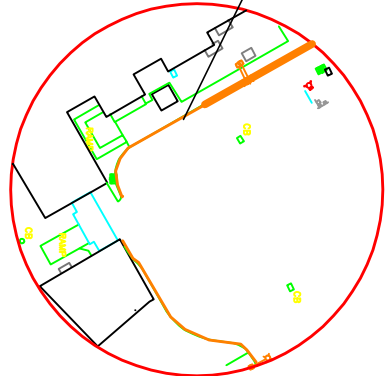

CONVERT TO SIDEWALK PARKING

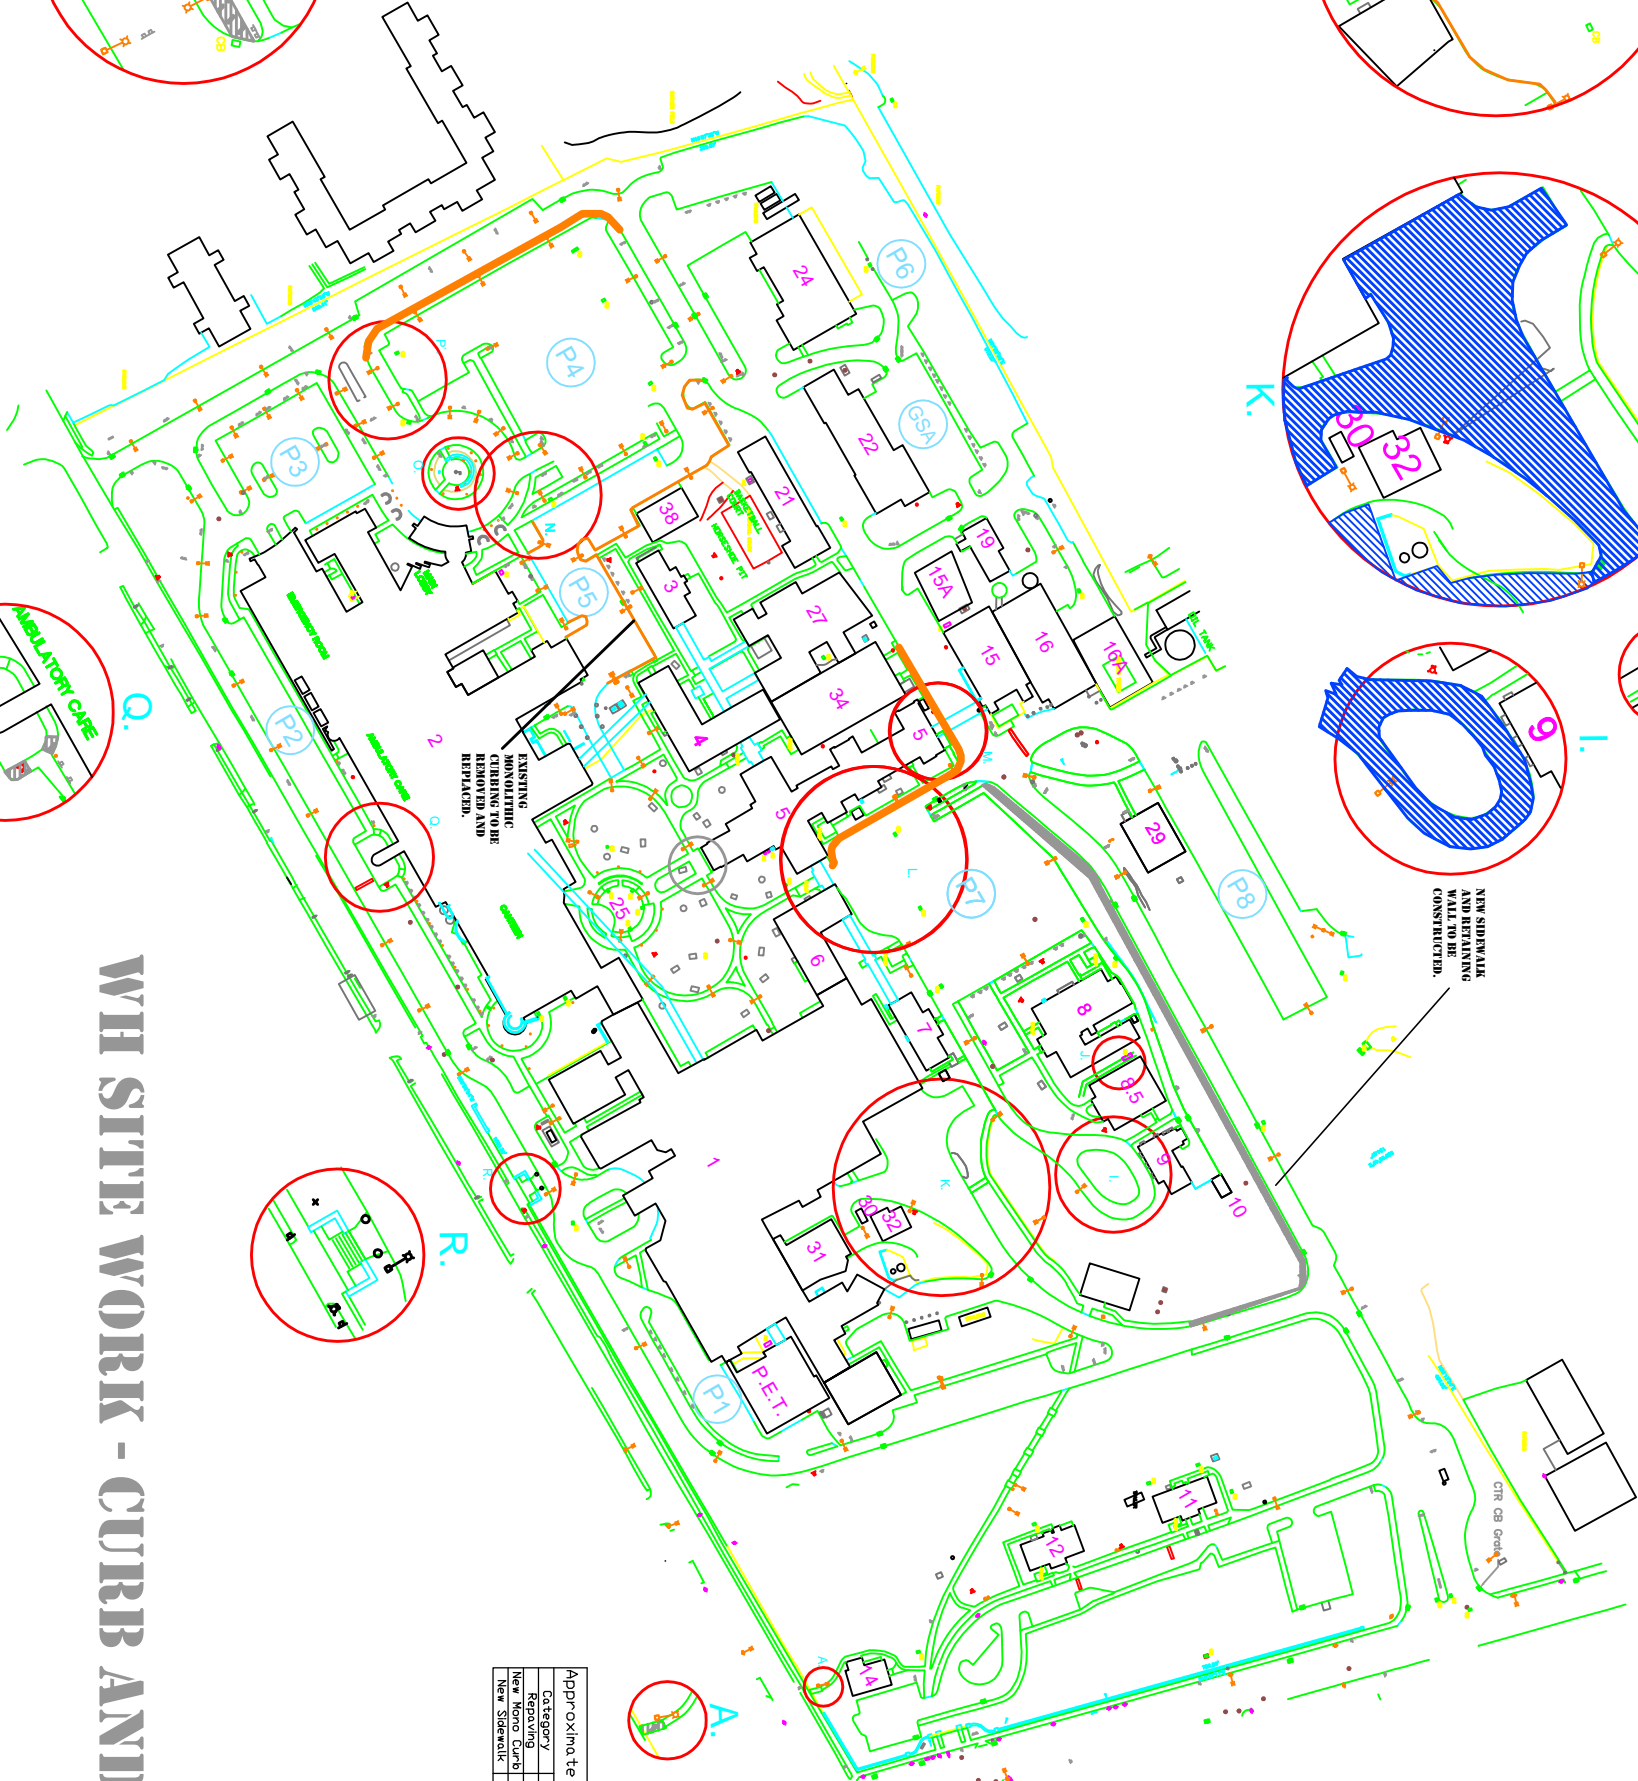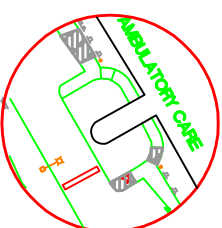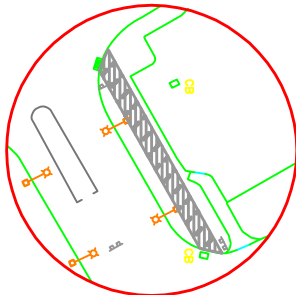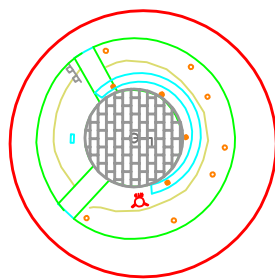

Approximate Quantities

Category	Area
Regrading	xxxx
New Hovog Laid	xxxx
New Sidewalk	xxxx

WH SITE WORK - CURB AND SIDEWALK