



FINISHES PLAN GENERAL NOTES


1. MATCH EXISTING FINISHES UNLESS OTHERWISE NOTED.

FINISHES PLAN KEYNOTES

NOT USED.

FINISHES PLAN LEGEND

- CPT-2
- CPT-3
- LN-1
- TT-1
- TT-2
- TT-3
- VCT-2

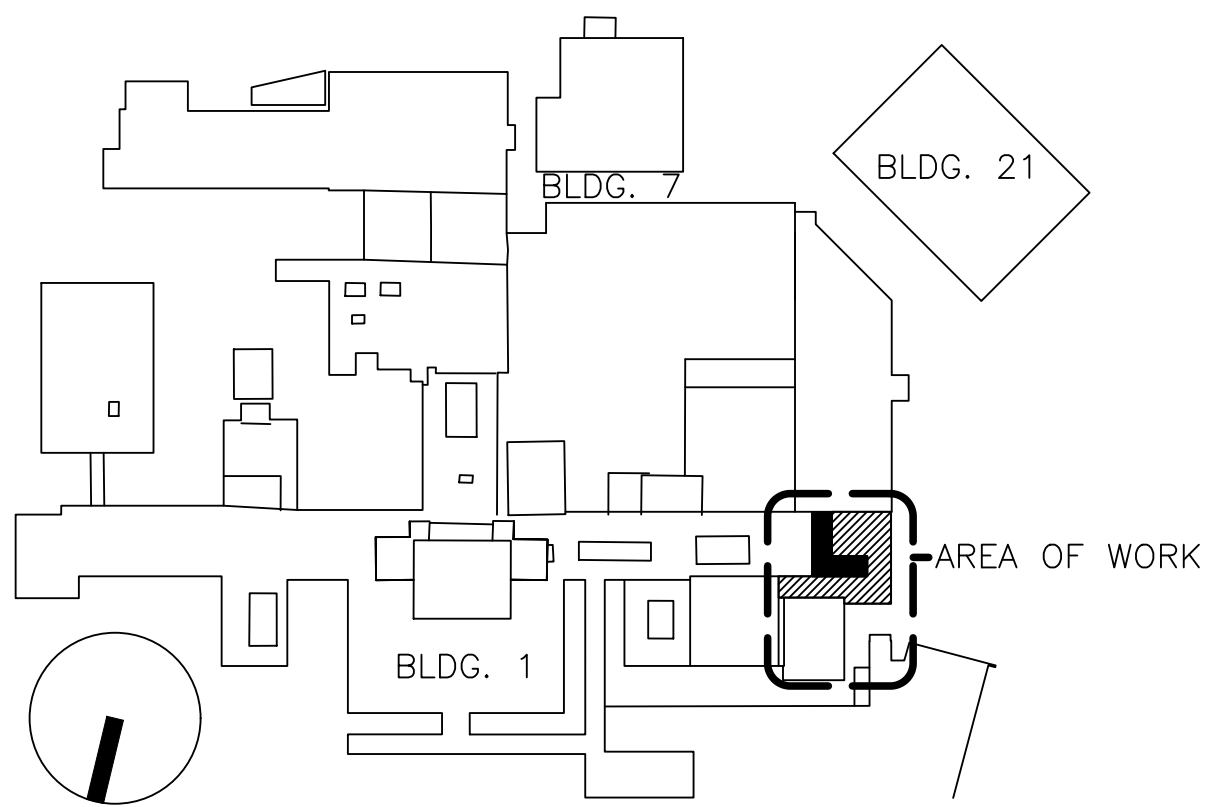

100% BID DOCUMENTS - FULLY SPRINKLERED

Scale: 1/8" = 1'-0"

CONSULTANTS:

ARCHITECT/ENGINEERS:



1343 South 75th Street | Omaha, NE 68124-1610 | 402.391.2111 | www.kharch.com

AE Project # 171-005

Drawing Title

FIRST FLOOR FINISHES PLAN

Approved Project Director

VAPAHCS PLANNING AND ENGINEERING

Project Title

CORRECT LIFE SAFETY DEFICIENCIES

Location

IOWA CITY VA HEALTH CARE SYSTEM

Date

19 SEPTEMBER 2017

Checked

KJH

Drawn

NAS

Project Number

636A8-16-006

Building Number

01

Drawing Number

IN2-01W

Volume 1 of 2

Dwg. 89 of 103

Office of Construction and Facilities Management

VA U.S. Department of Veterans Affairs

1 - ADDENDUM 00002	6 APR 2018
Revisions	Date