

Office of Facility Planning and Development

VA Department of Veterans Affairs

Project Title
San Jose Community Based Outpatient Clinic
 5855 Silver Creek Valley Place
 San Jose, CA 95138


Project Number:
 640-431

SHEET NOTES

Progress Set

EQUIPMENT INSTALLATION PLAN

KEY PLAN

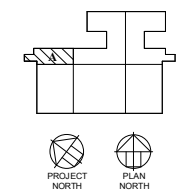



Revision:	Issue Date
PROGRESS SET	01/02/2018

Drawing Title:
**EQUIPMENT PLAN
 Level 01 - SECTOR A**

Reference To:

Scale:
 1/4" = 1'-0"
 Date:
 12/21/17

Drawing Number:
EQ-1A

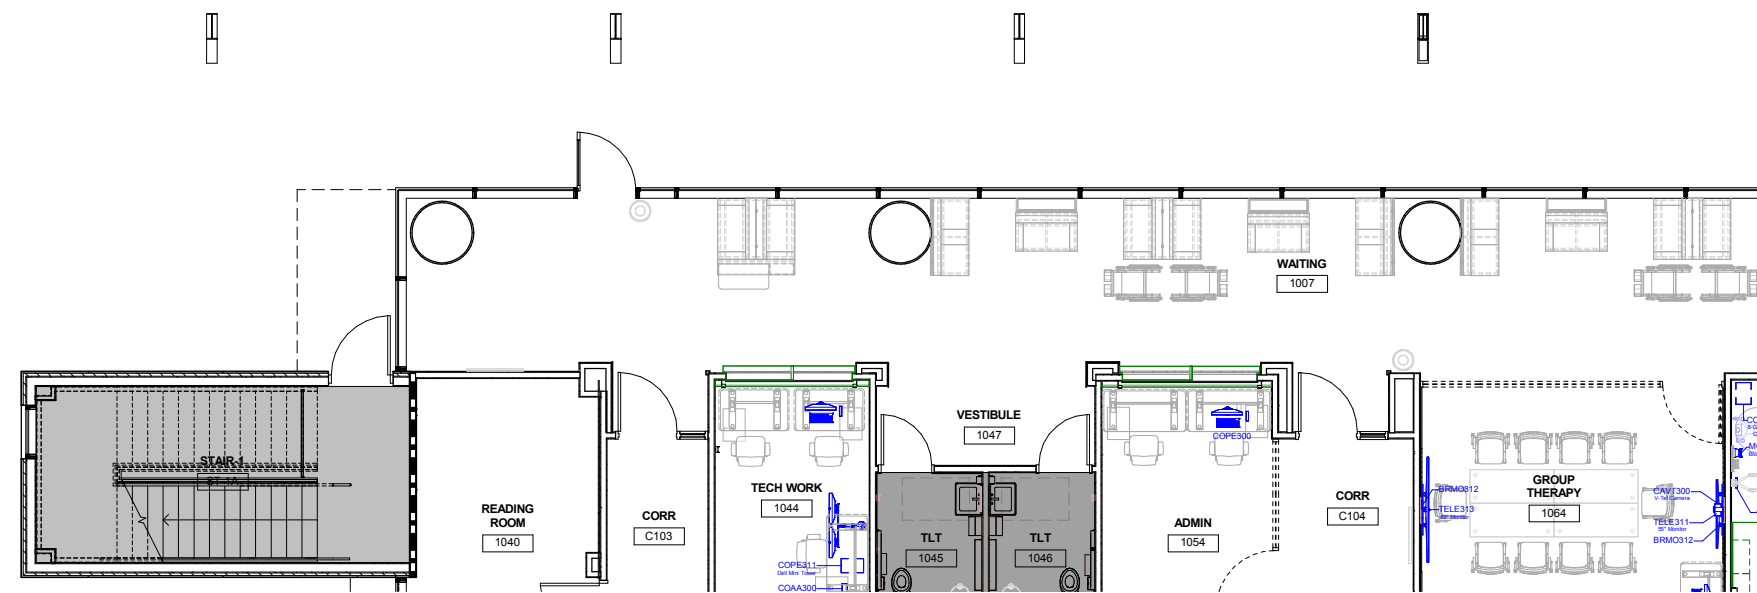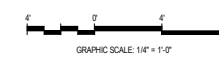

Copyright © BY HOEFER WYSOCKI ARCHITECTS, LLC
 one eighth inch = one foot
 one quarter inch = one foot
 three eighths inch = one foot
 one half inch = one foot
 three quarters inch = one foot
 one inch = one foot
 one and one half inches = one foot
 three inches = one foot
 six inches = one foot
 one foot = one foot
 12/2018 11:00:57 AM
 VA FORM 08-6231

Office of Facility Planning and Development

VA Department of Veterans Affairs

Project Title
San Jose Community Based Outpatient Clinic
 5855 Silver Creek Valley Place
 San Jose, CA 95138


Project Number:
 640-431

SHEET NOTES

Progress Set

EQUIPMENT INSTALLATION PLAN

KEY PLAN

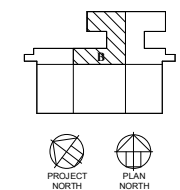


Revision:	Issue Date
PROGRESS SET	01/02/2018

Drawing Title:
**EQUIPMENT PLAN
 Level 01 - SECTOR B**

Reference To:


Scale:
 1/4" = 1'-0"
 Date:
 12/21/17

Drawing Number:
EQ-1B

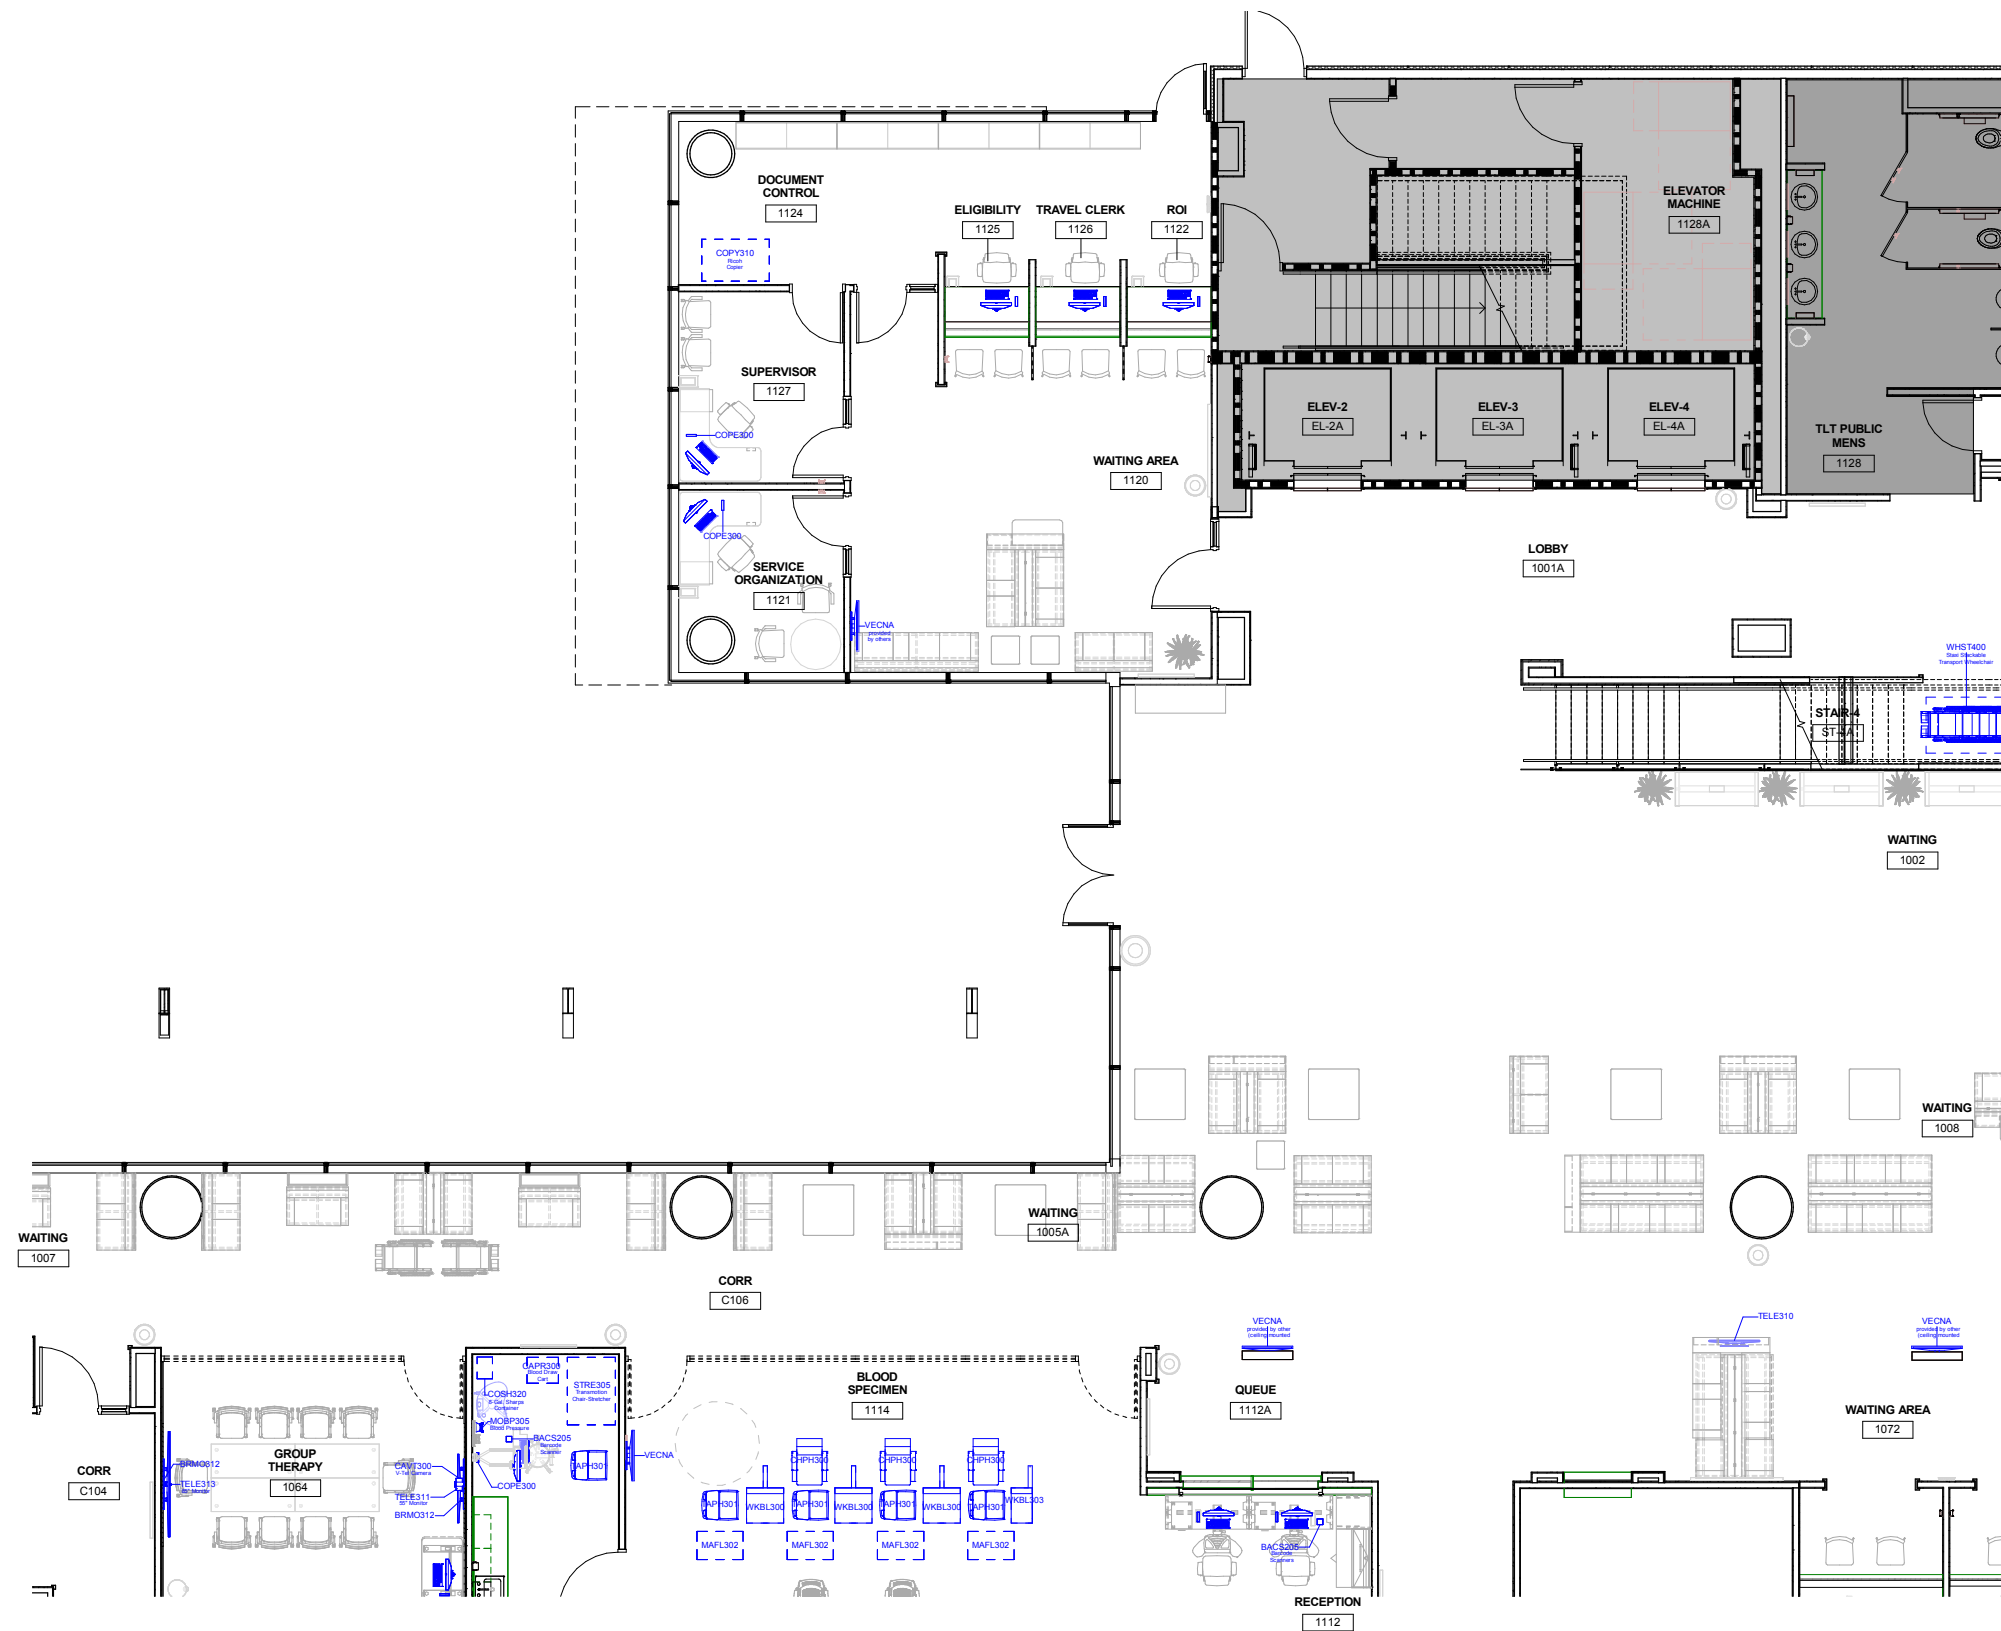

A three inches = one foot
 B one and one half inches = one foot
 C one inch = one foot
 D three quarters inch = one foot
 E one half inch = one foot
 F three eighths inch = one foot
 one quarter inch = one foot
 one eighth inch = one foot
 12/2018 11:01:06 AM
 VA FORM 88-6231

COPYRIGHT © BY HOFFER WYSOCKI ARCHITECTS, LLC

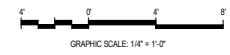

Office of Facility Planning and Development

VA Department of Veterans Affairs

Project Title
San Jose Community Based Outpatient Clinic
 5855 Silver Creek Valley Place
 San Jose, CA 95138


Project Number:
 640-431

SHEET NOTES

Progress Set

EQUIPMENT INSTALLATION PLAN

KEY PLAN

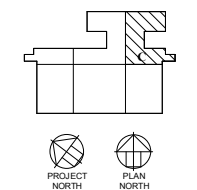



Revision:	Issue Date
PROGRESS SET	01/02/2018

Drawing Title:
EQUIPMENT PLAN Level 01 - SECTOR C

Reference To:

Scale:
 1/4" = 1'-0"
 Date:
 12/21/17

Drawing Number:
EQ-1C

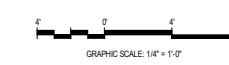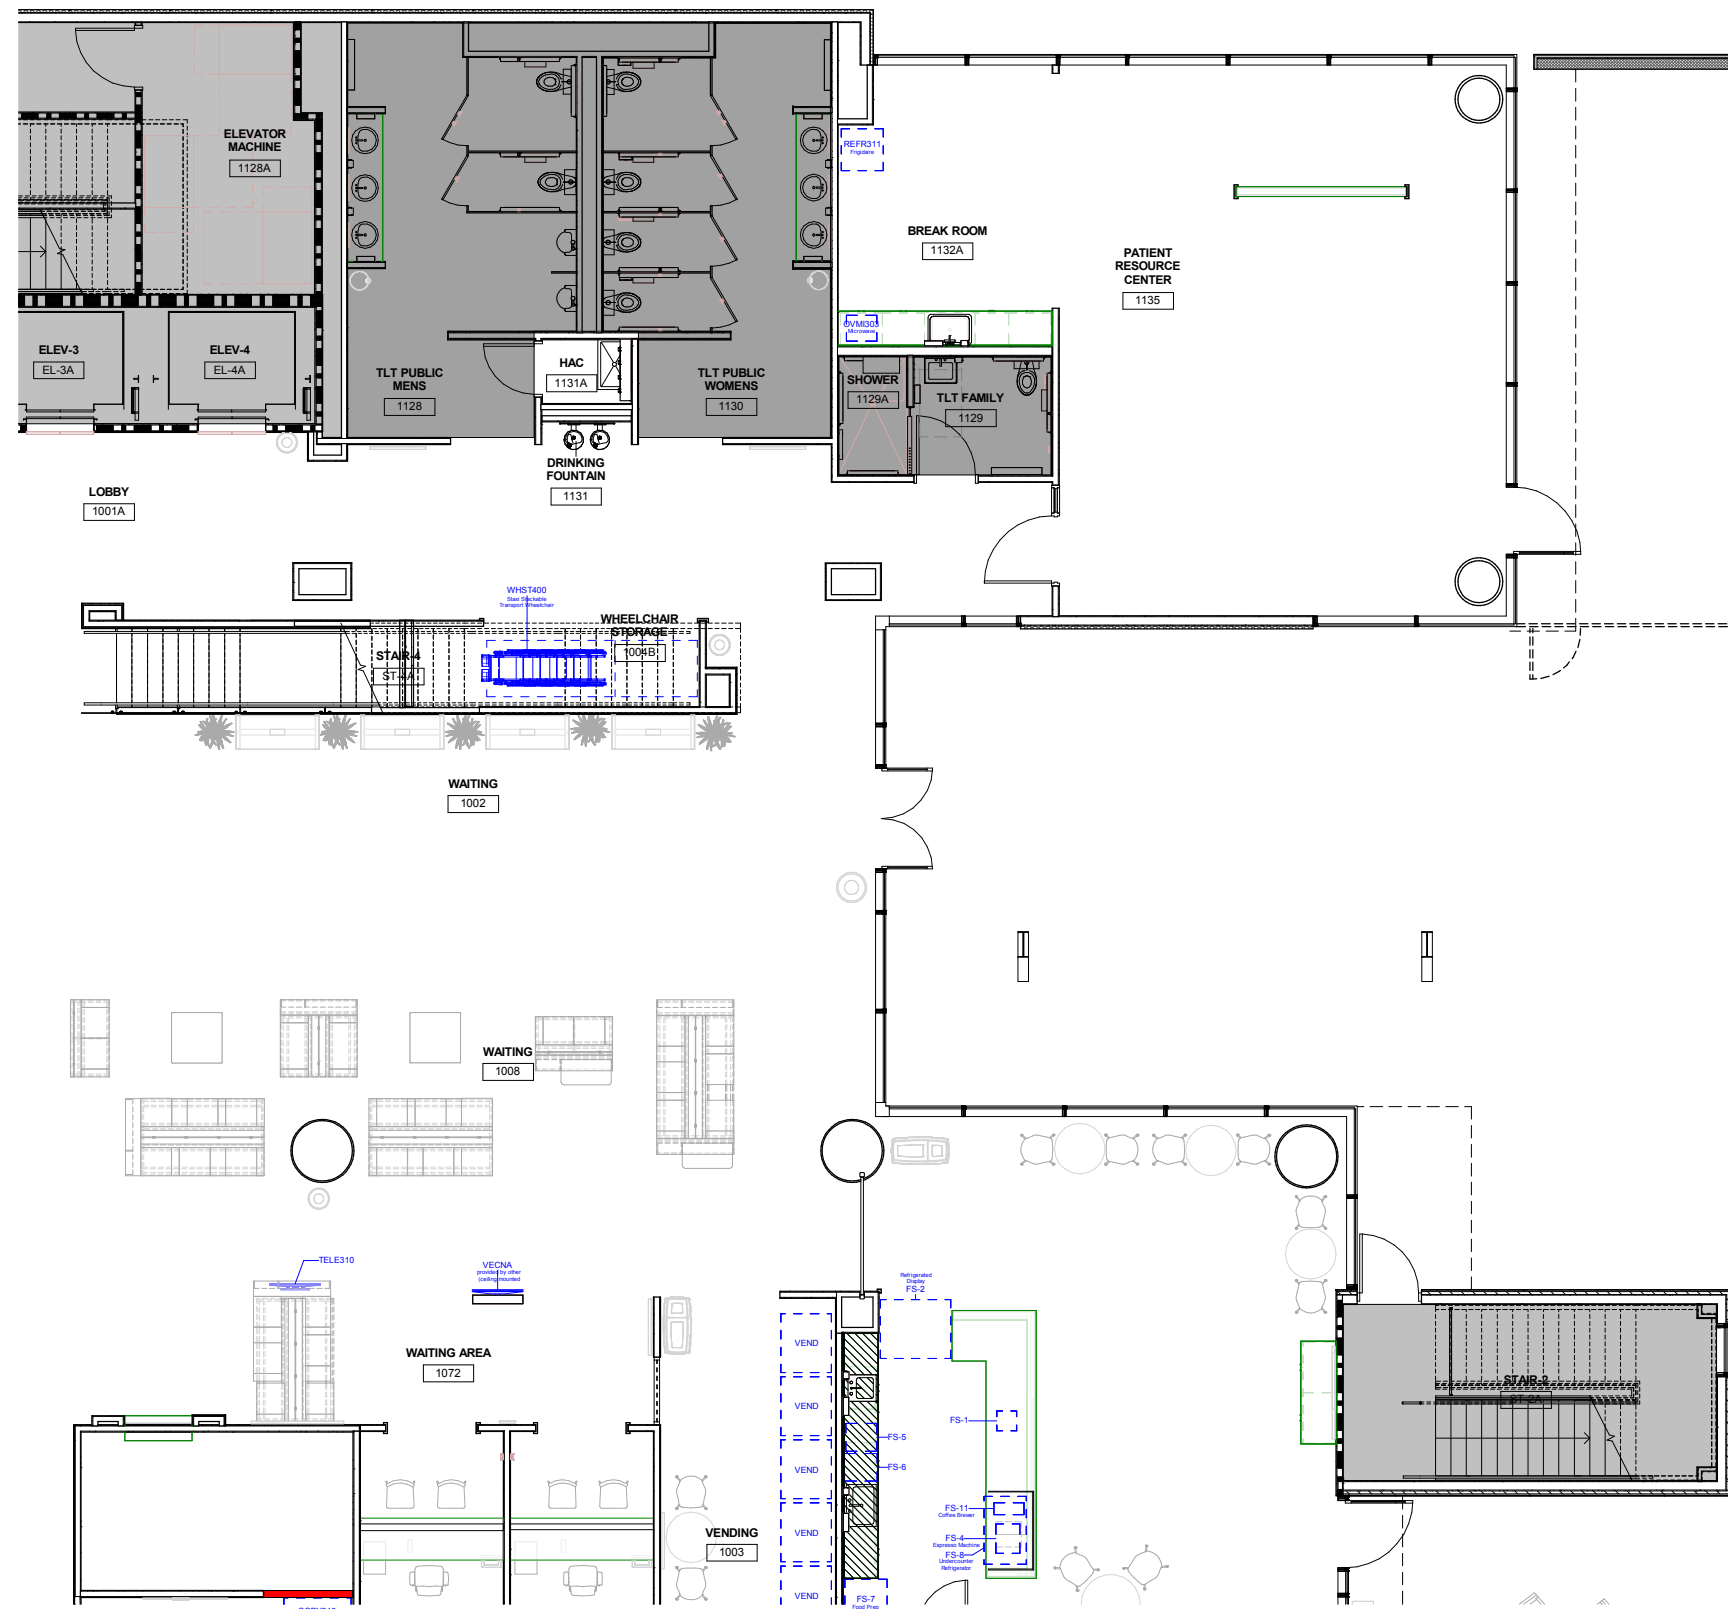

A three inches = one foot
 B one and one half inches = one foot
 C one inch = one foot
 D three quarters inch = one foot
 E one half inch = one foot
 F three eighths inch = one foot
 one quarter inch = one foot
 one eighth inch = one foot
 12/2018 11:01:19 AM
 VA FORM 08-6231

COPYRIGHT © BY HOEFER WYSOCKI ARCHITECTS, LLC

Office of Facility Planning and Development



Project Title
**San Jose Community Based
 Outpatient Clinic**
 5855 Silver Creek Valley Place
 San Jose, CA 95138


Project Number:
 640-431

SHEET NOTES

Progress Set

EQUIPMENT INSTALLATION PLAN

KEY PLAN

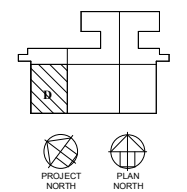


Revision:	Issue Date
PROGRESS SET	01/02/2018

Drawing Title:
**EQUIPMENT PLAN
 Level 01 - SECTOR D**

Reference To:

Scale:
 1/4" = 1'-0"
 Date:
 12/21/17

Drawing Number:
EQ-1D

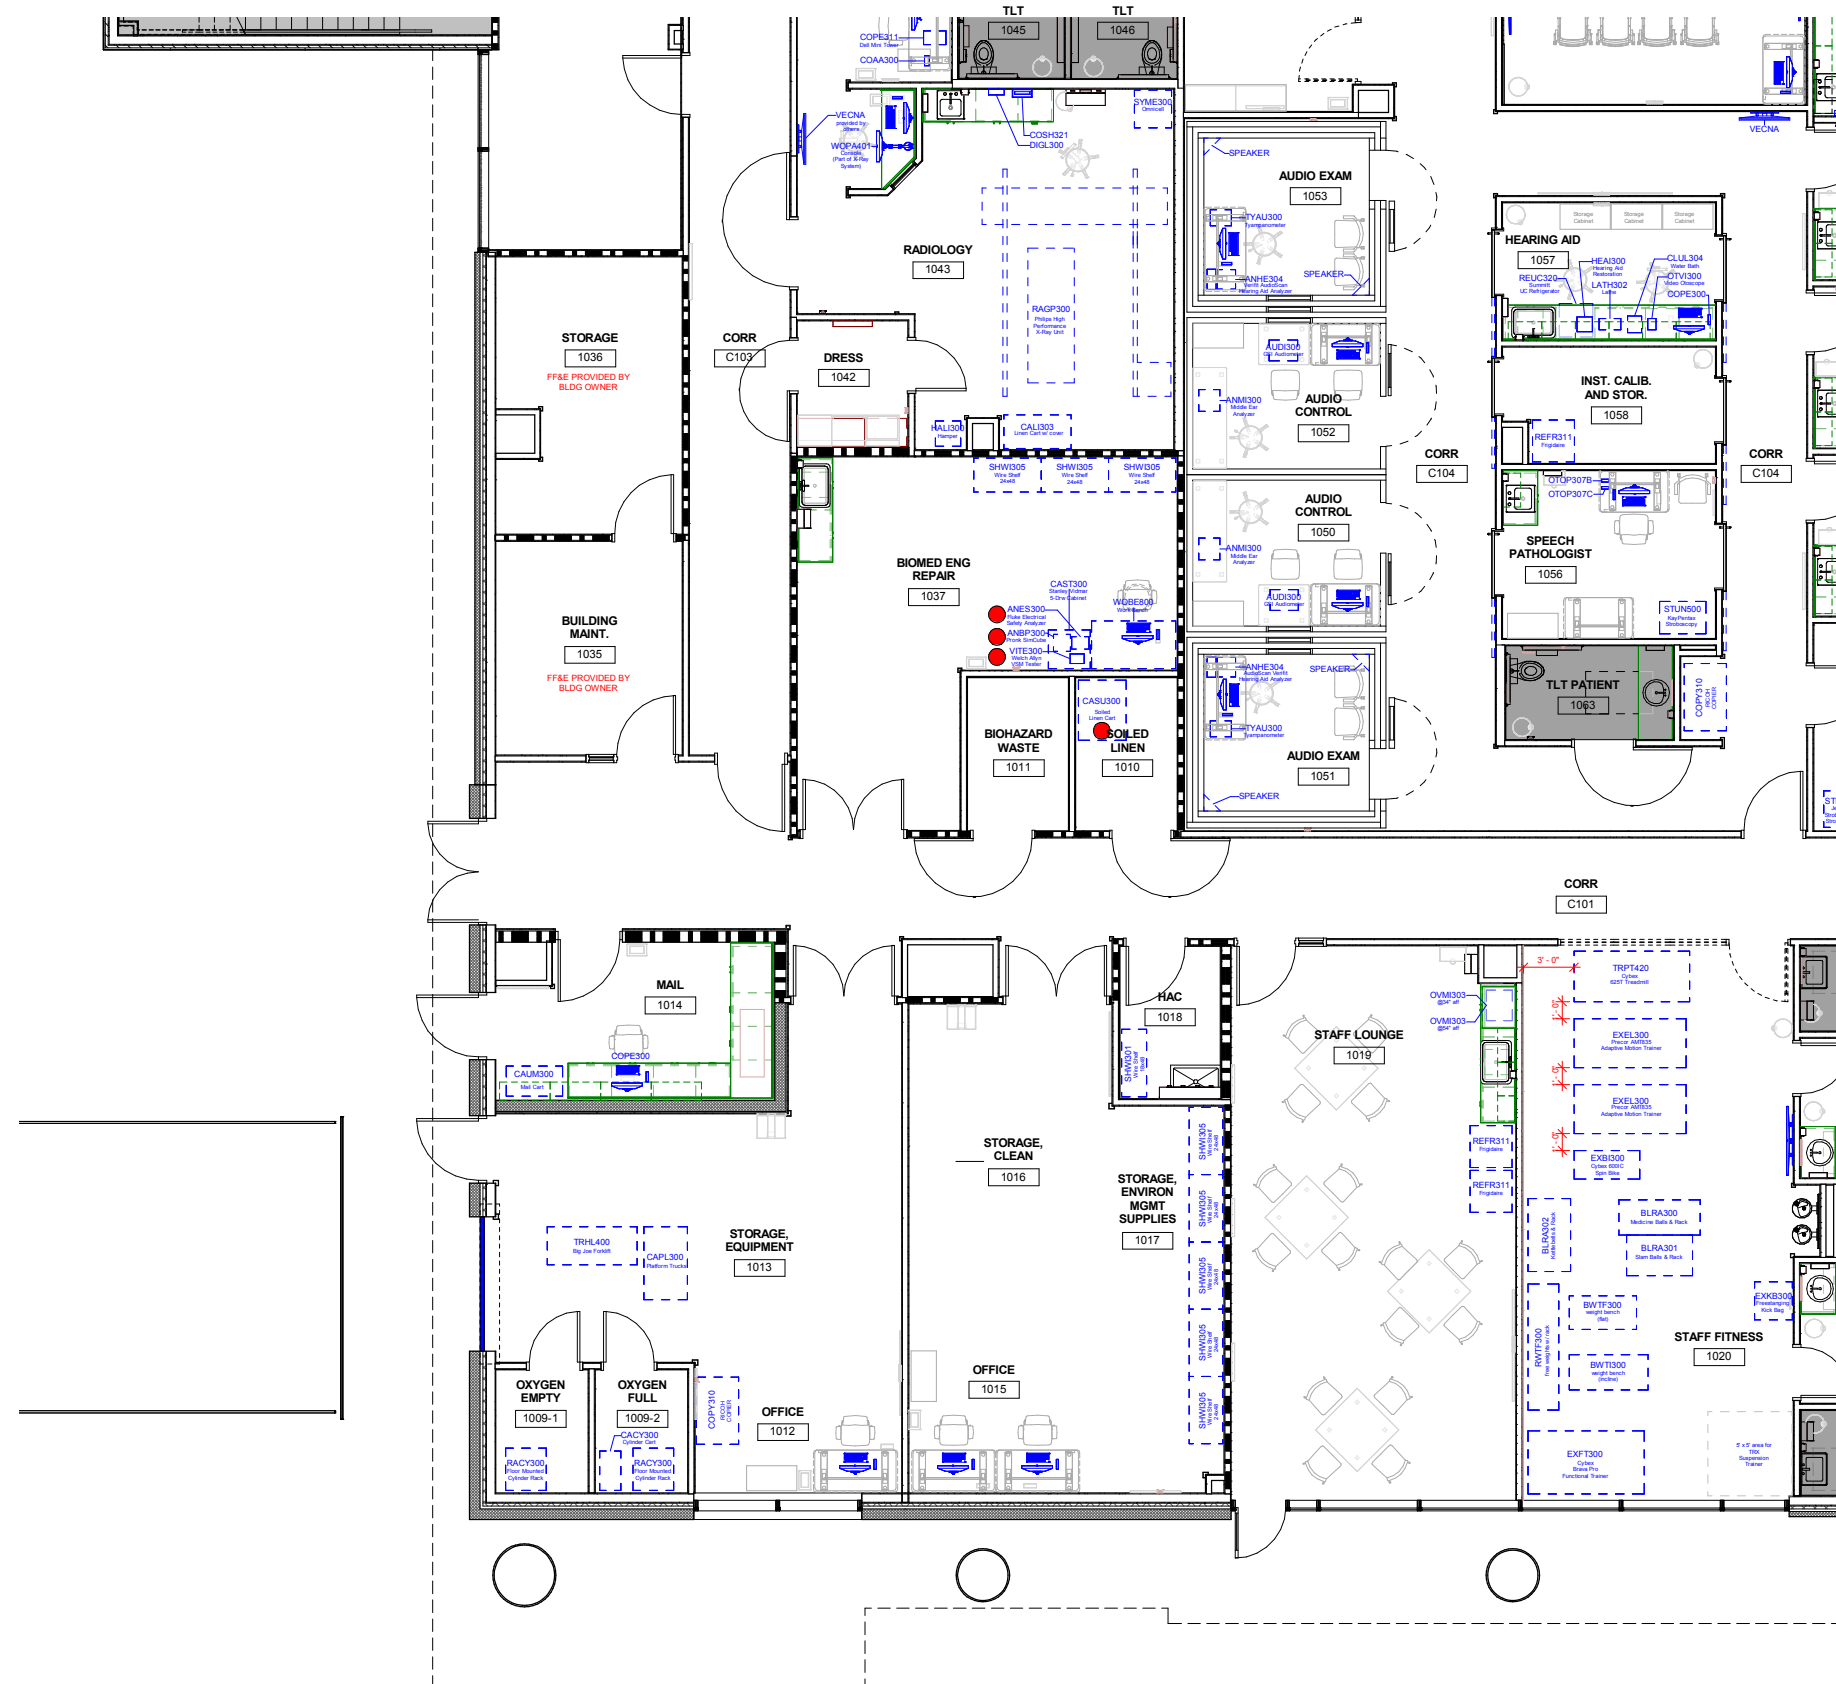

A three inches = one foot
 B one and one half inches = one foot
 C one inch = one foot
 D three quarters inch = one foot
 E one half inch = one foot
 F three eighths inch = one foot
 one quarter inch = one foot
 one eighth inch = one foot
 12/2018 11:01:25 AM
 VA FORM 88-6231

COPYRIGHT © BY HOFFER WYSOCKI ARCHITECTS, LLC

