





# B95 PATIO REVISION

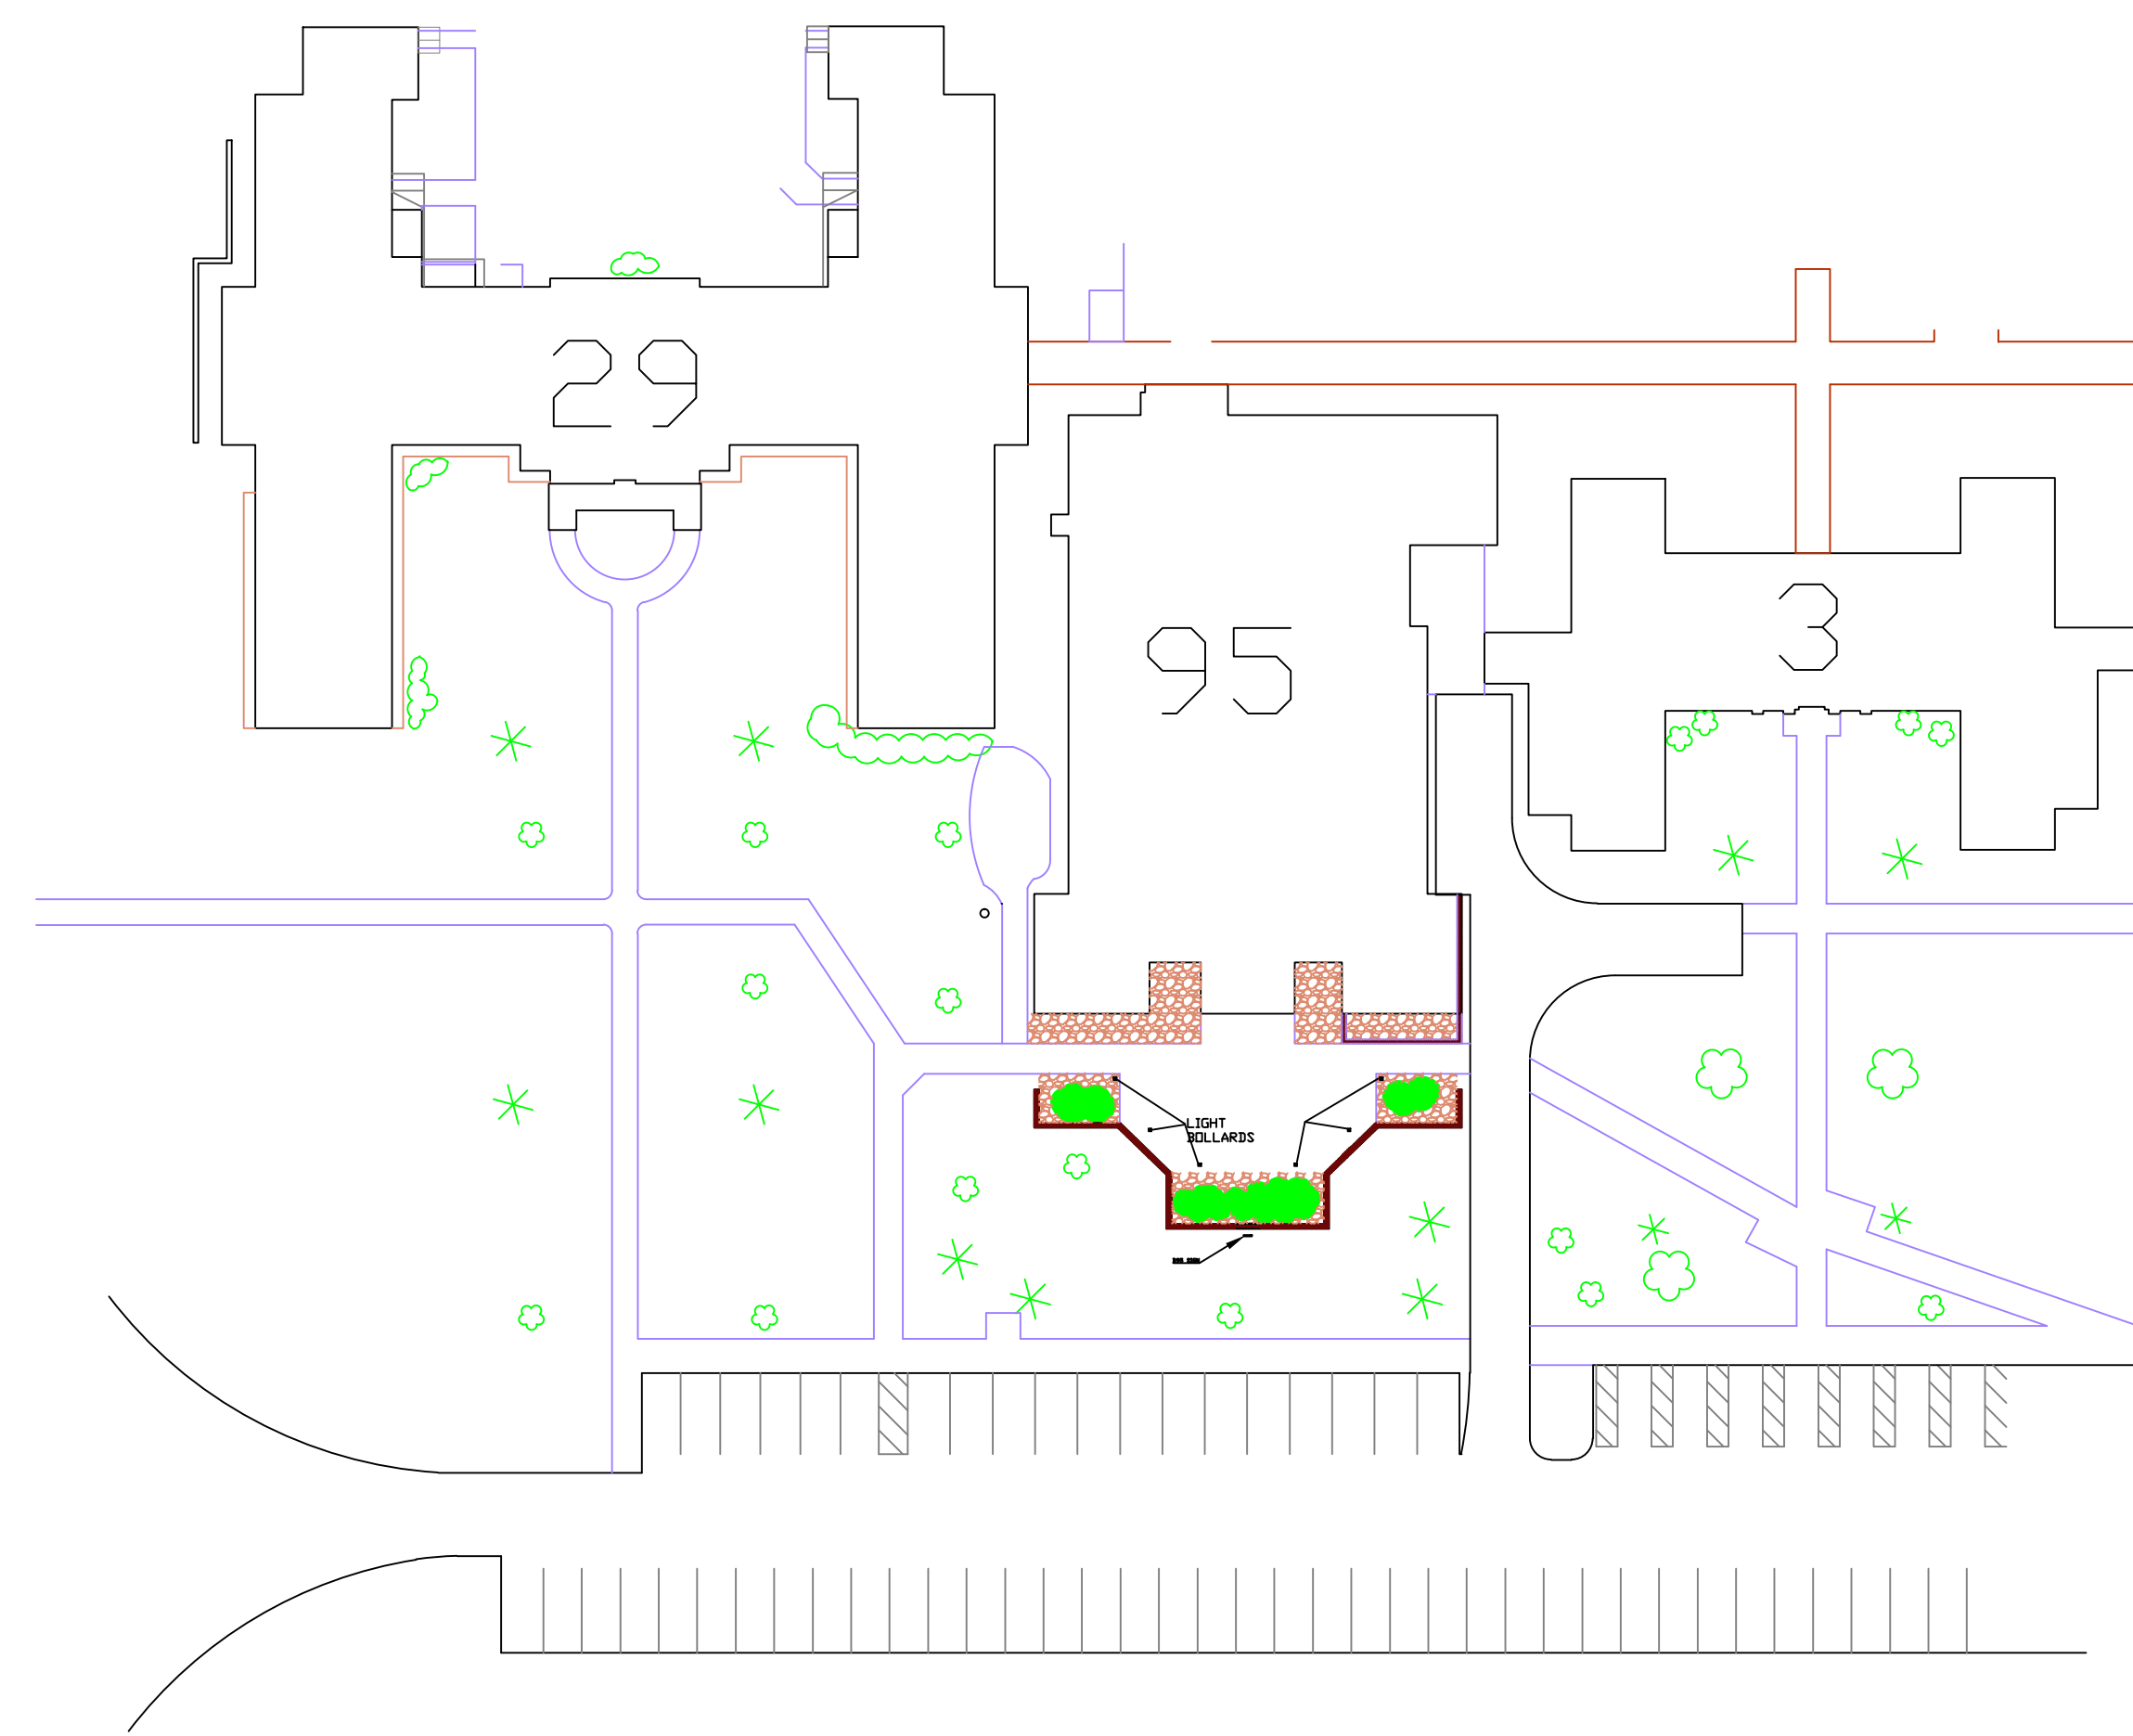

EXISTING

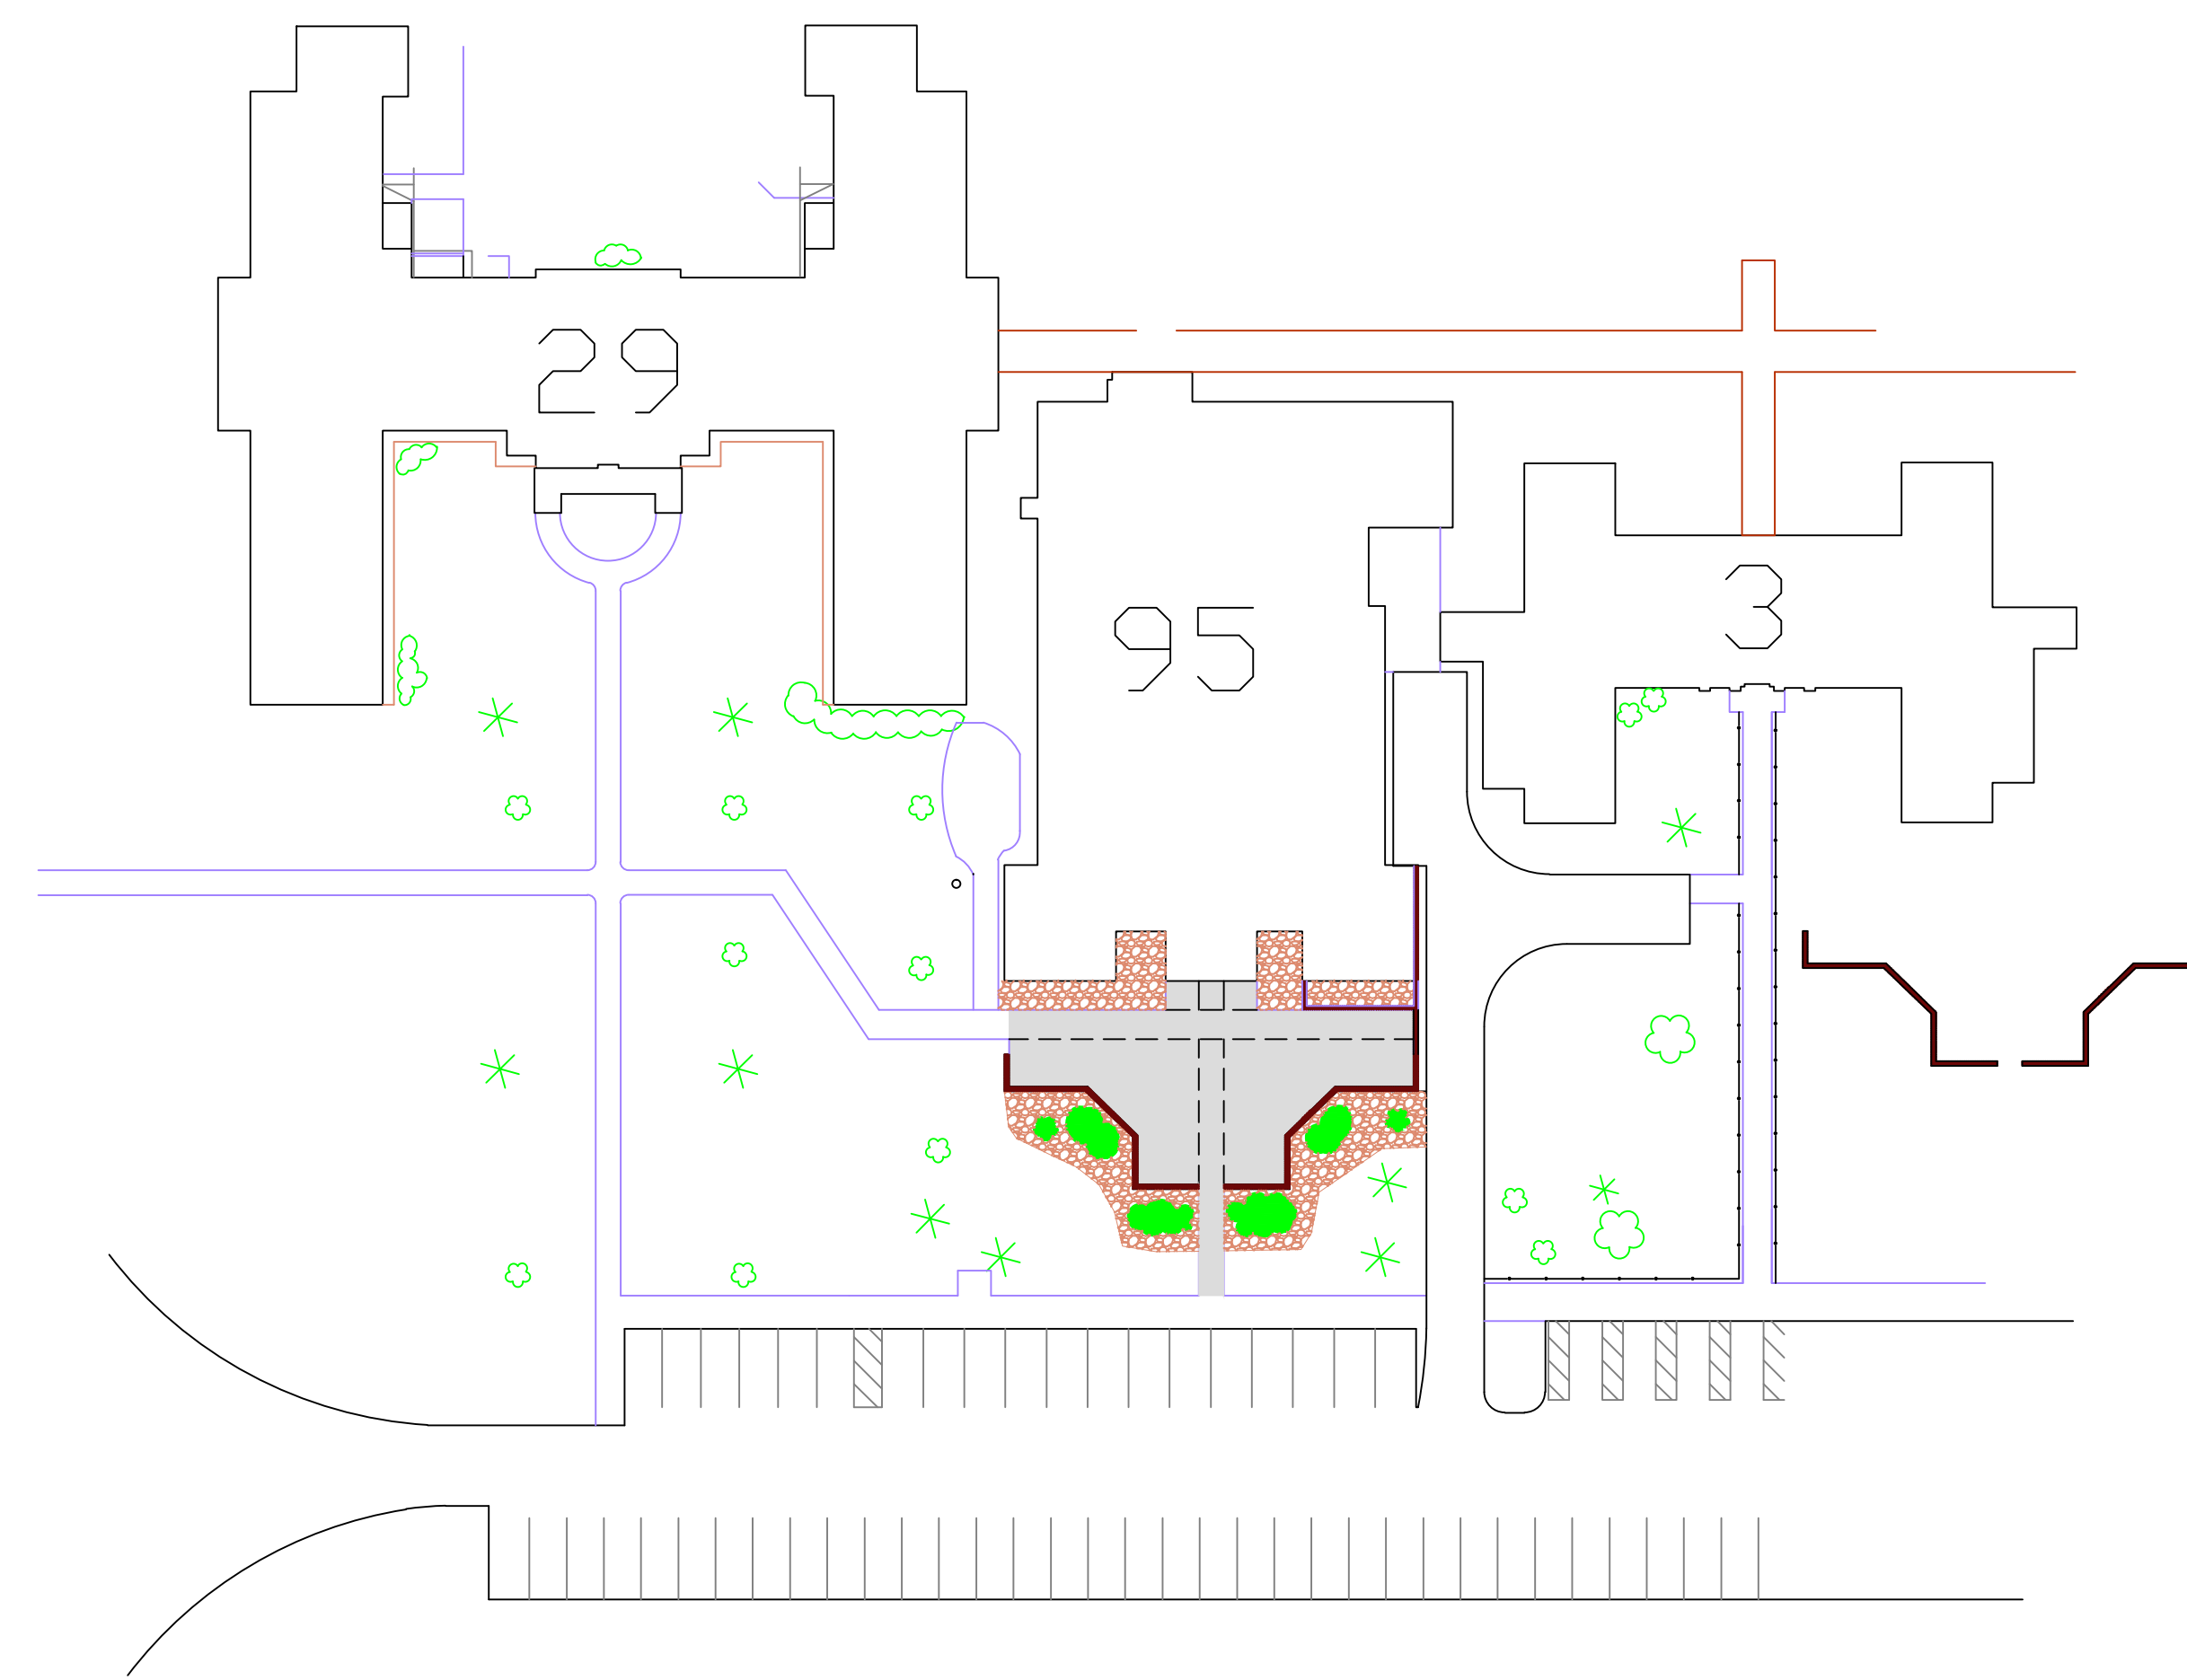

PROPOSED

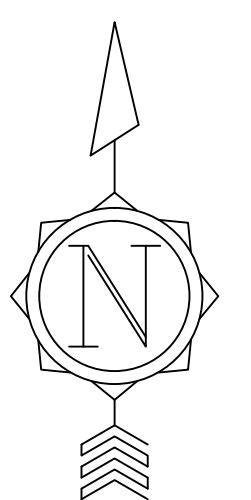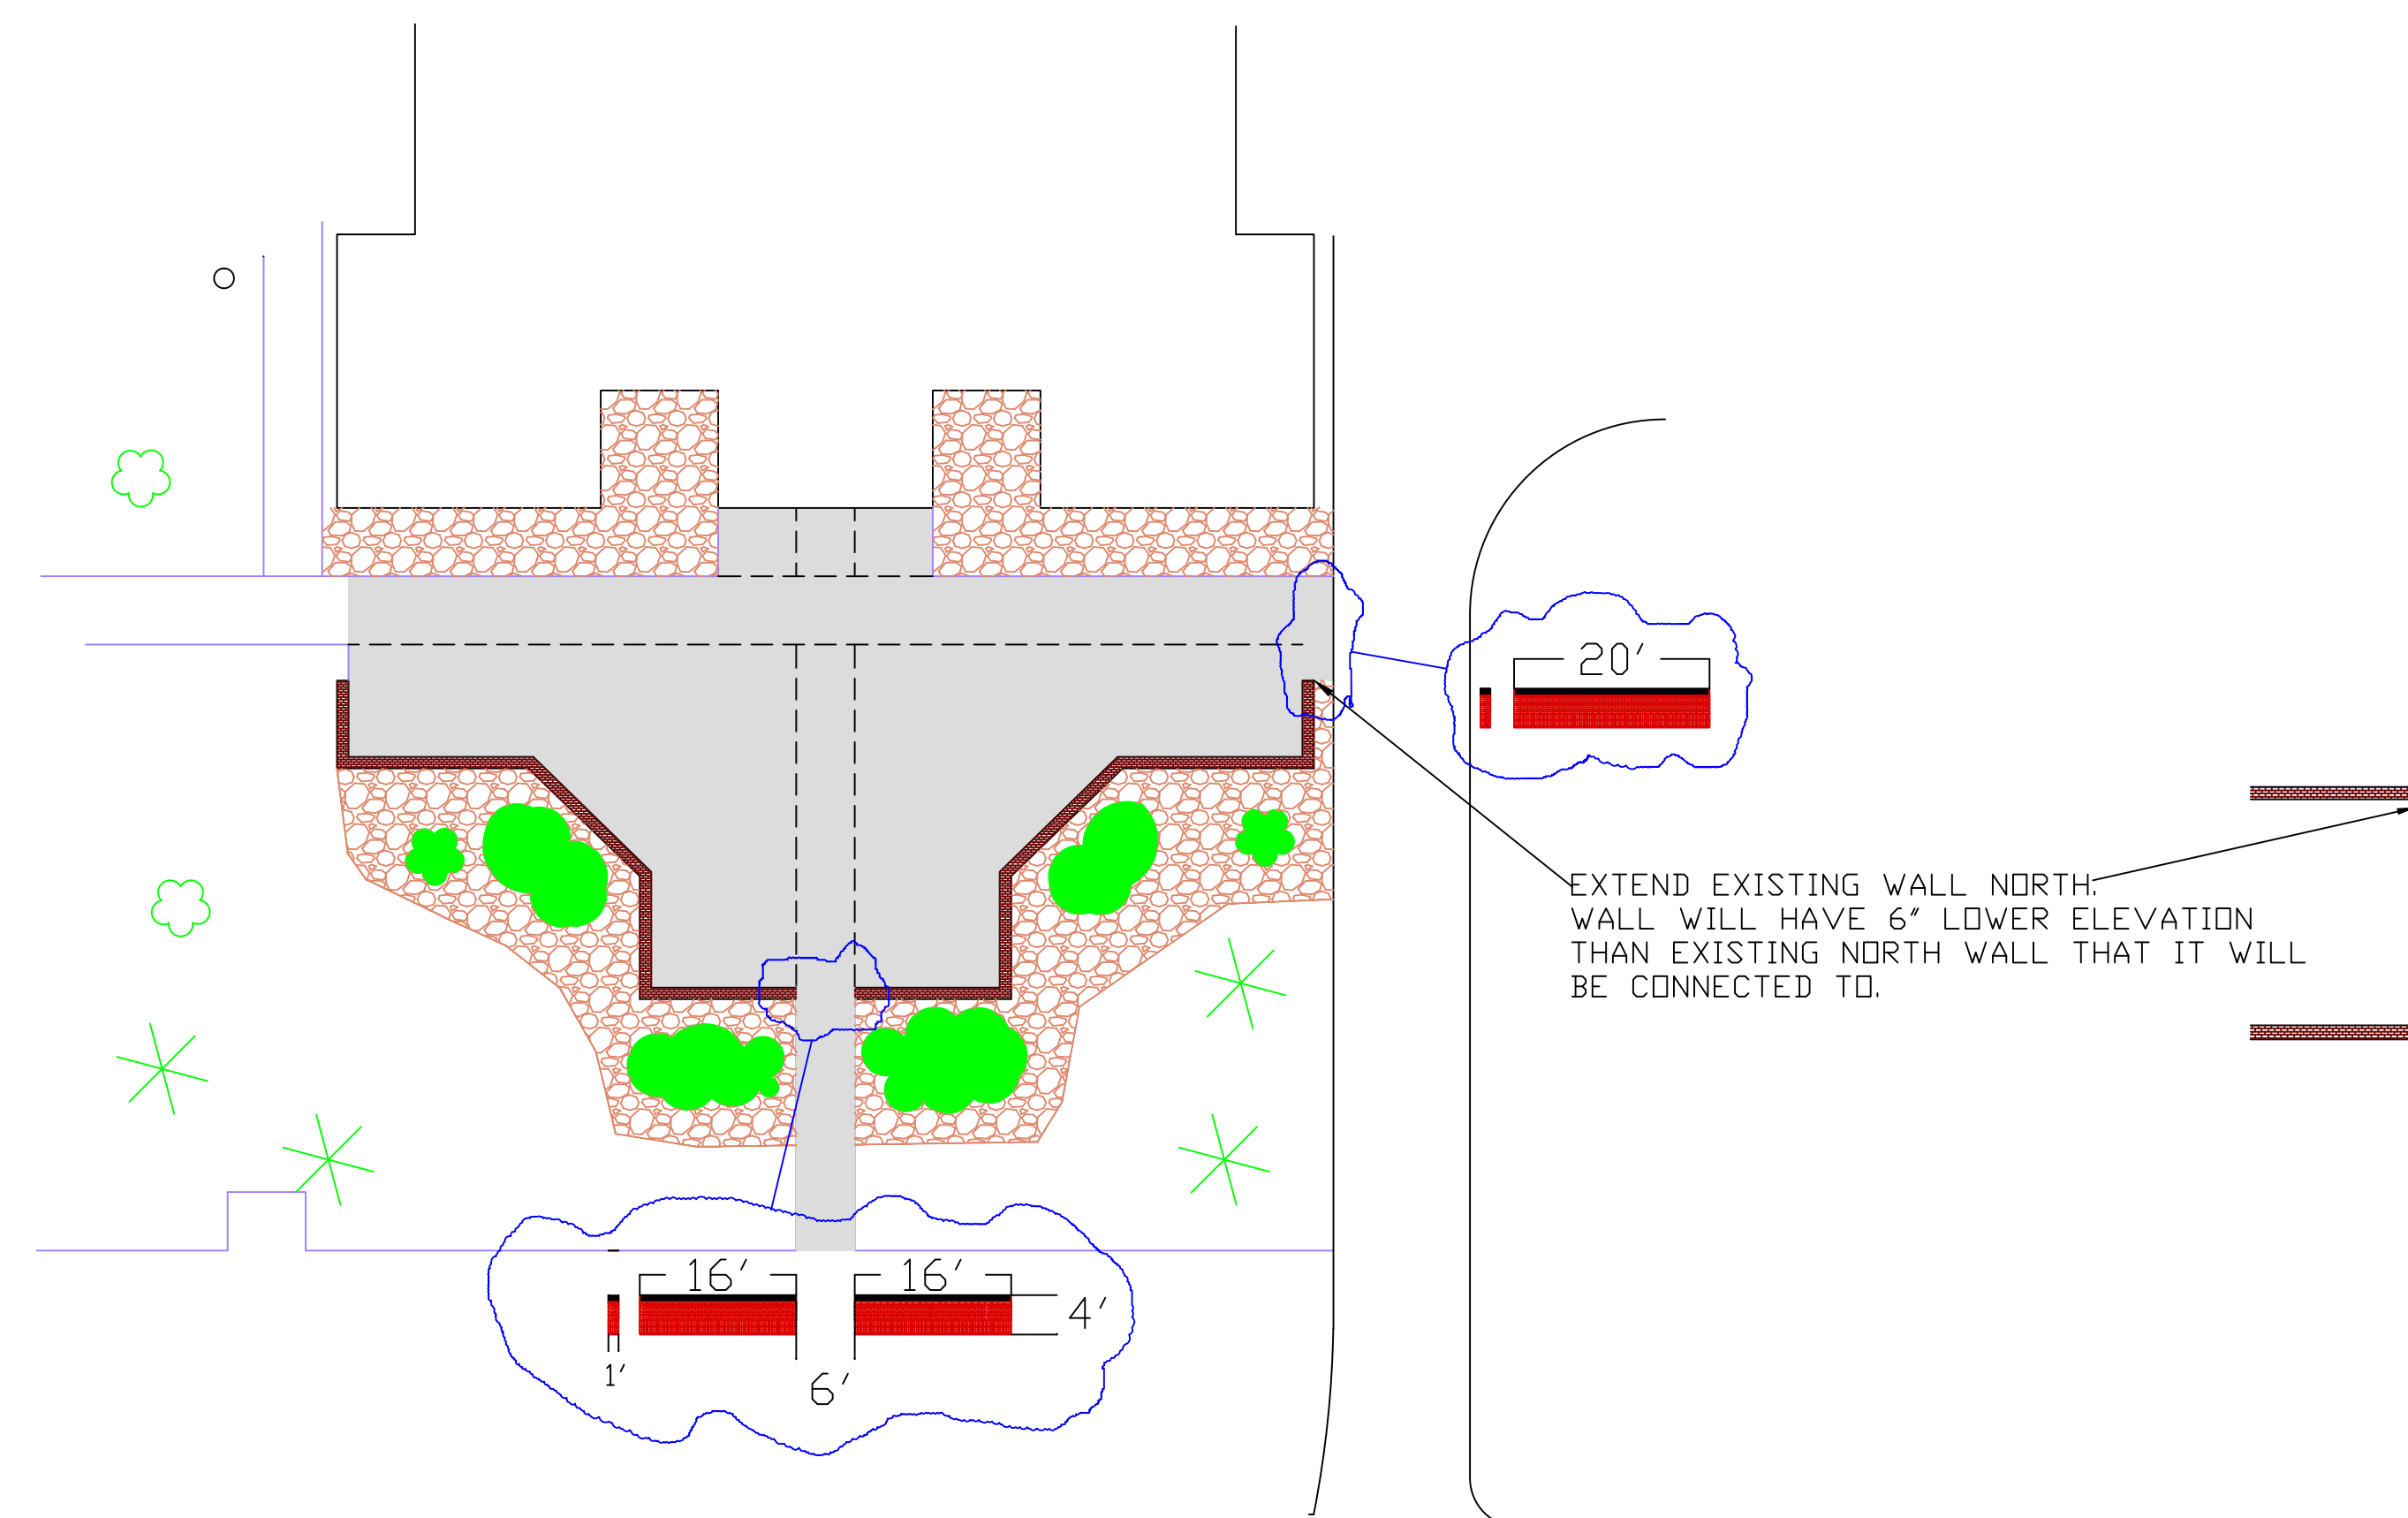

No	REVISION	DATE

APPROVED SERVICE LINE DIRECTOR	DATE	APPROVED INFECTION CONTROL NURSE	DATE
APPROVED GEMS COORDINATOR	DATE	APPROVED PATIENT SAFETY	DATE
APPROVED PROJECTS SECTION MANAGER	DATE	APPROVED CHIEF OF POLICE	DATE
APPROVED DIRECTOR FMO	DATE	APPROVED SAFETY MANAGER	DATE

DRAWING TITLE	PROJECT TITLE	DATE
Building 95 Patio	Replace Deteriorated Sidewalks	
APPROVED CHIEF OF STAFF	BUILDING NO.	CHECKED BY
	SITE	RLC
APPROVED MEDICAL CENTER DIRECTOR	LOCATION	DWG. NO.
	VIA MEDICAL CENTER	1039
	ST. CLOUD, MN 56309	12/15

