



CORRIDOR

# RAMP BETWEEN B49 & B50

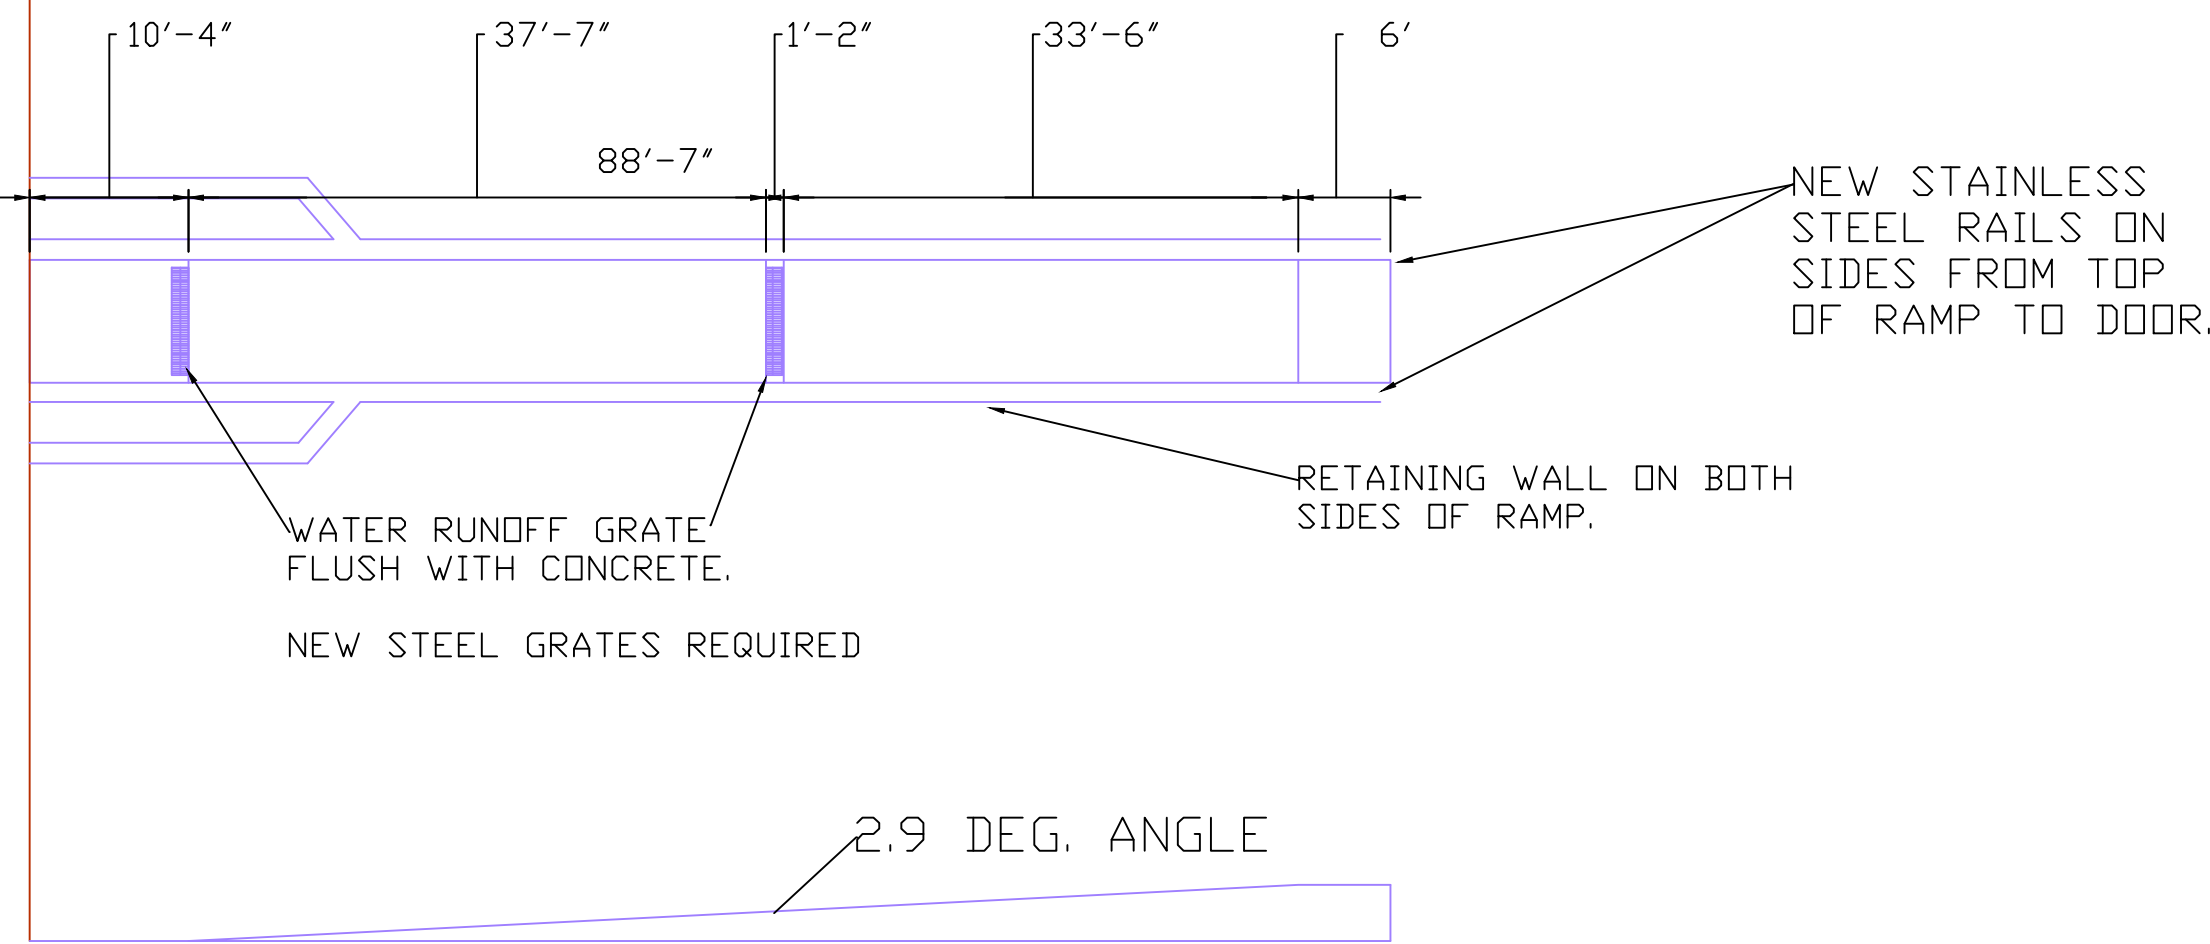


# BUILDING 3 RAMP

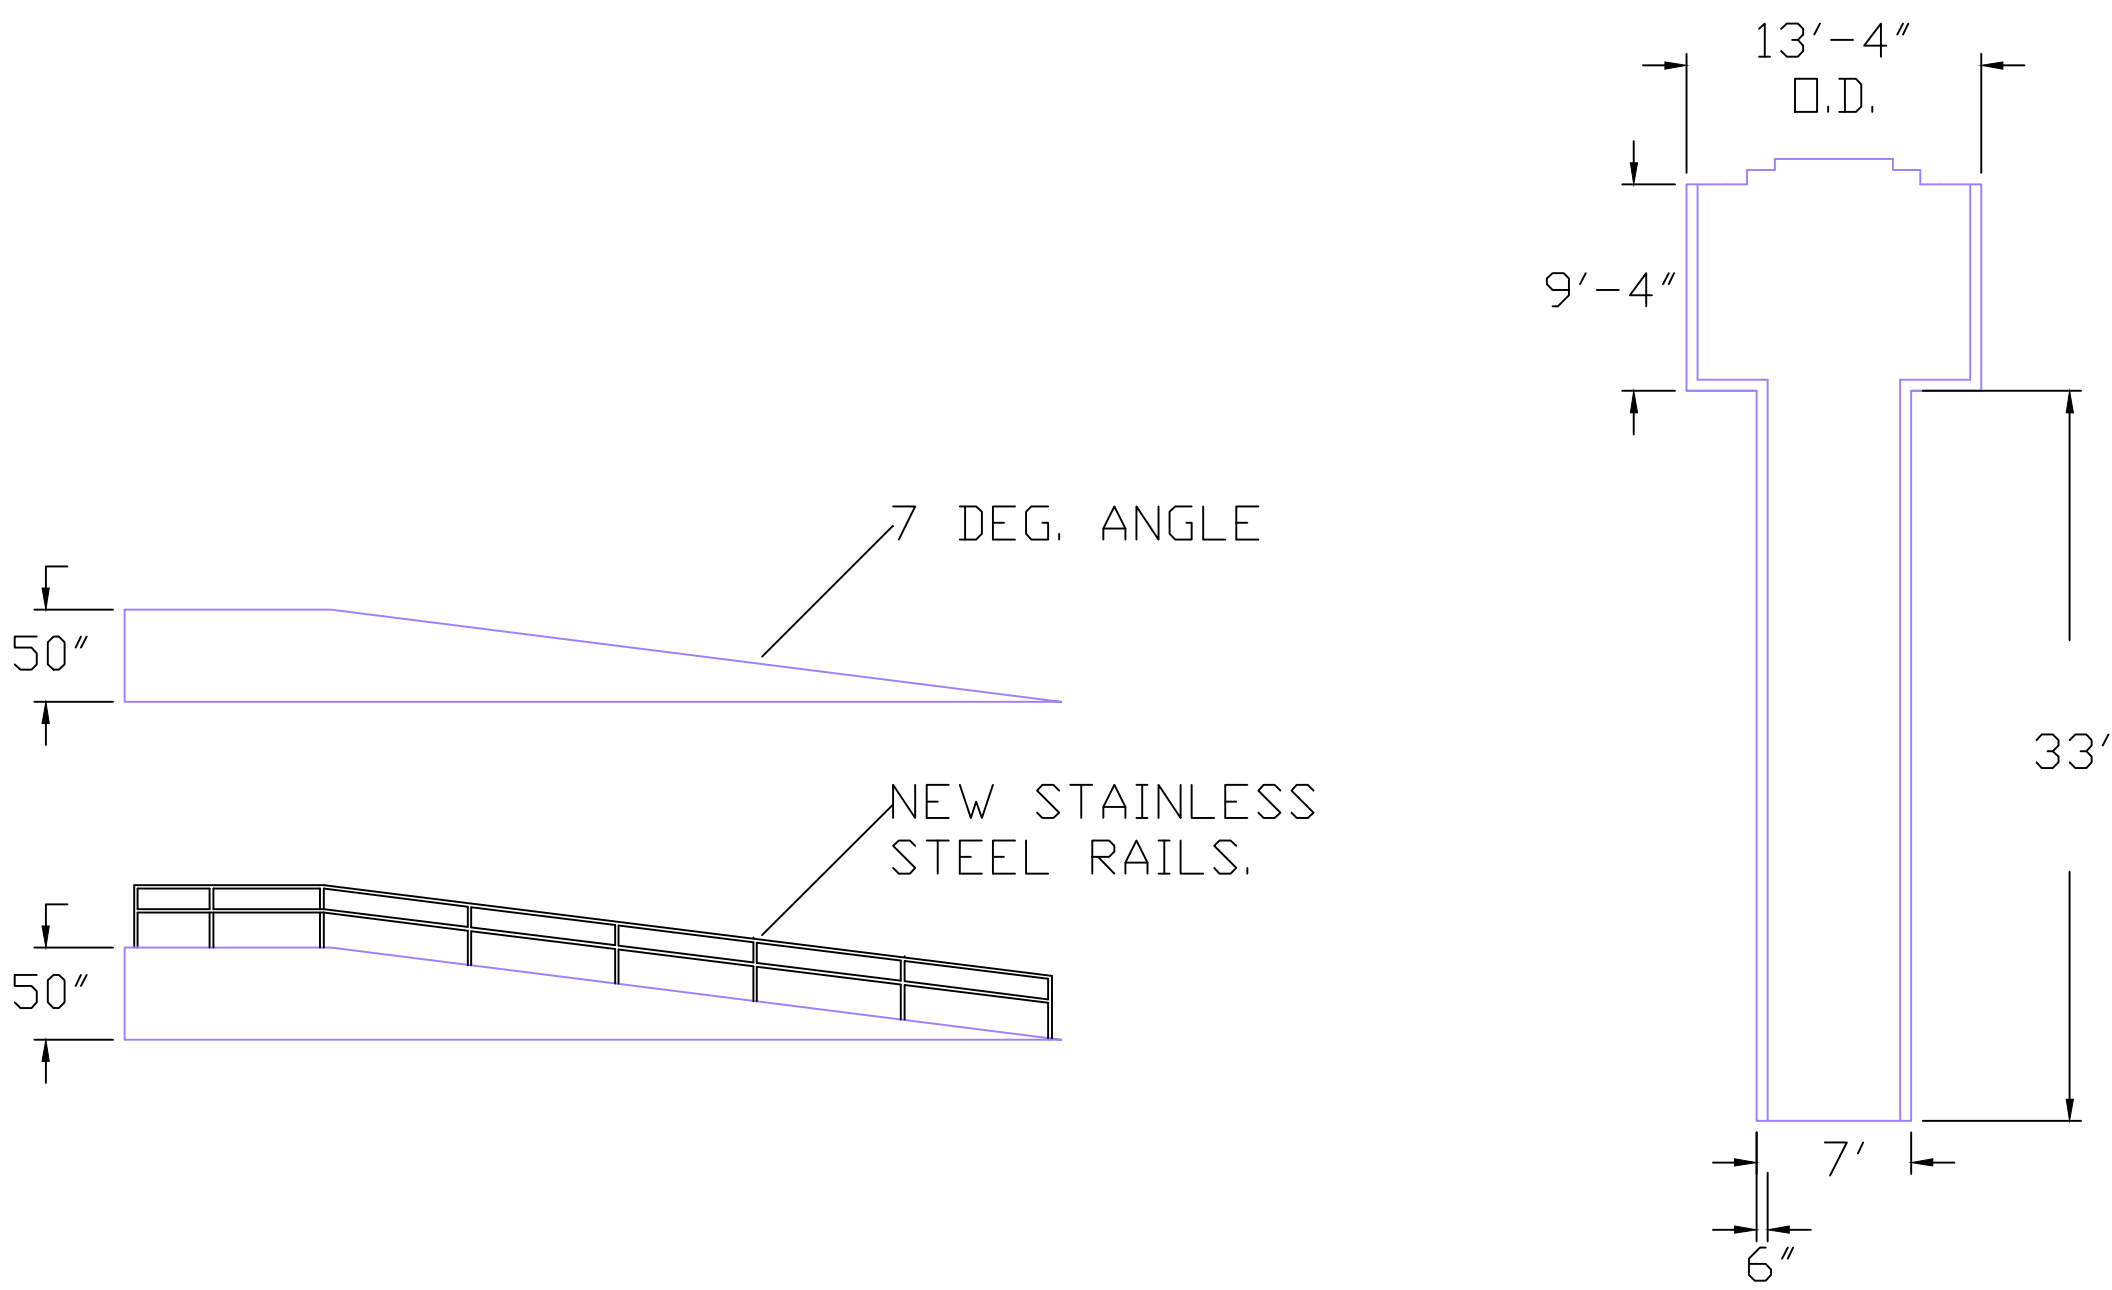


CORRIDOR


# RAMP BETWEEN B50 & B51

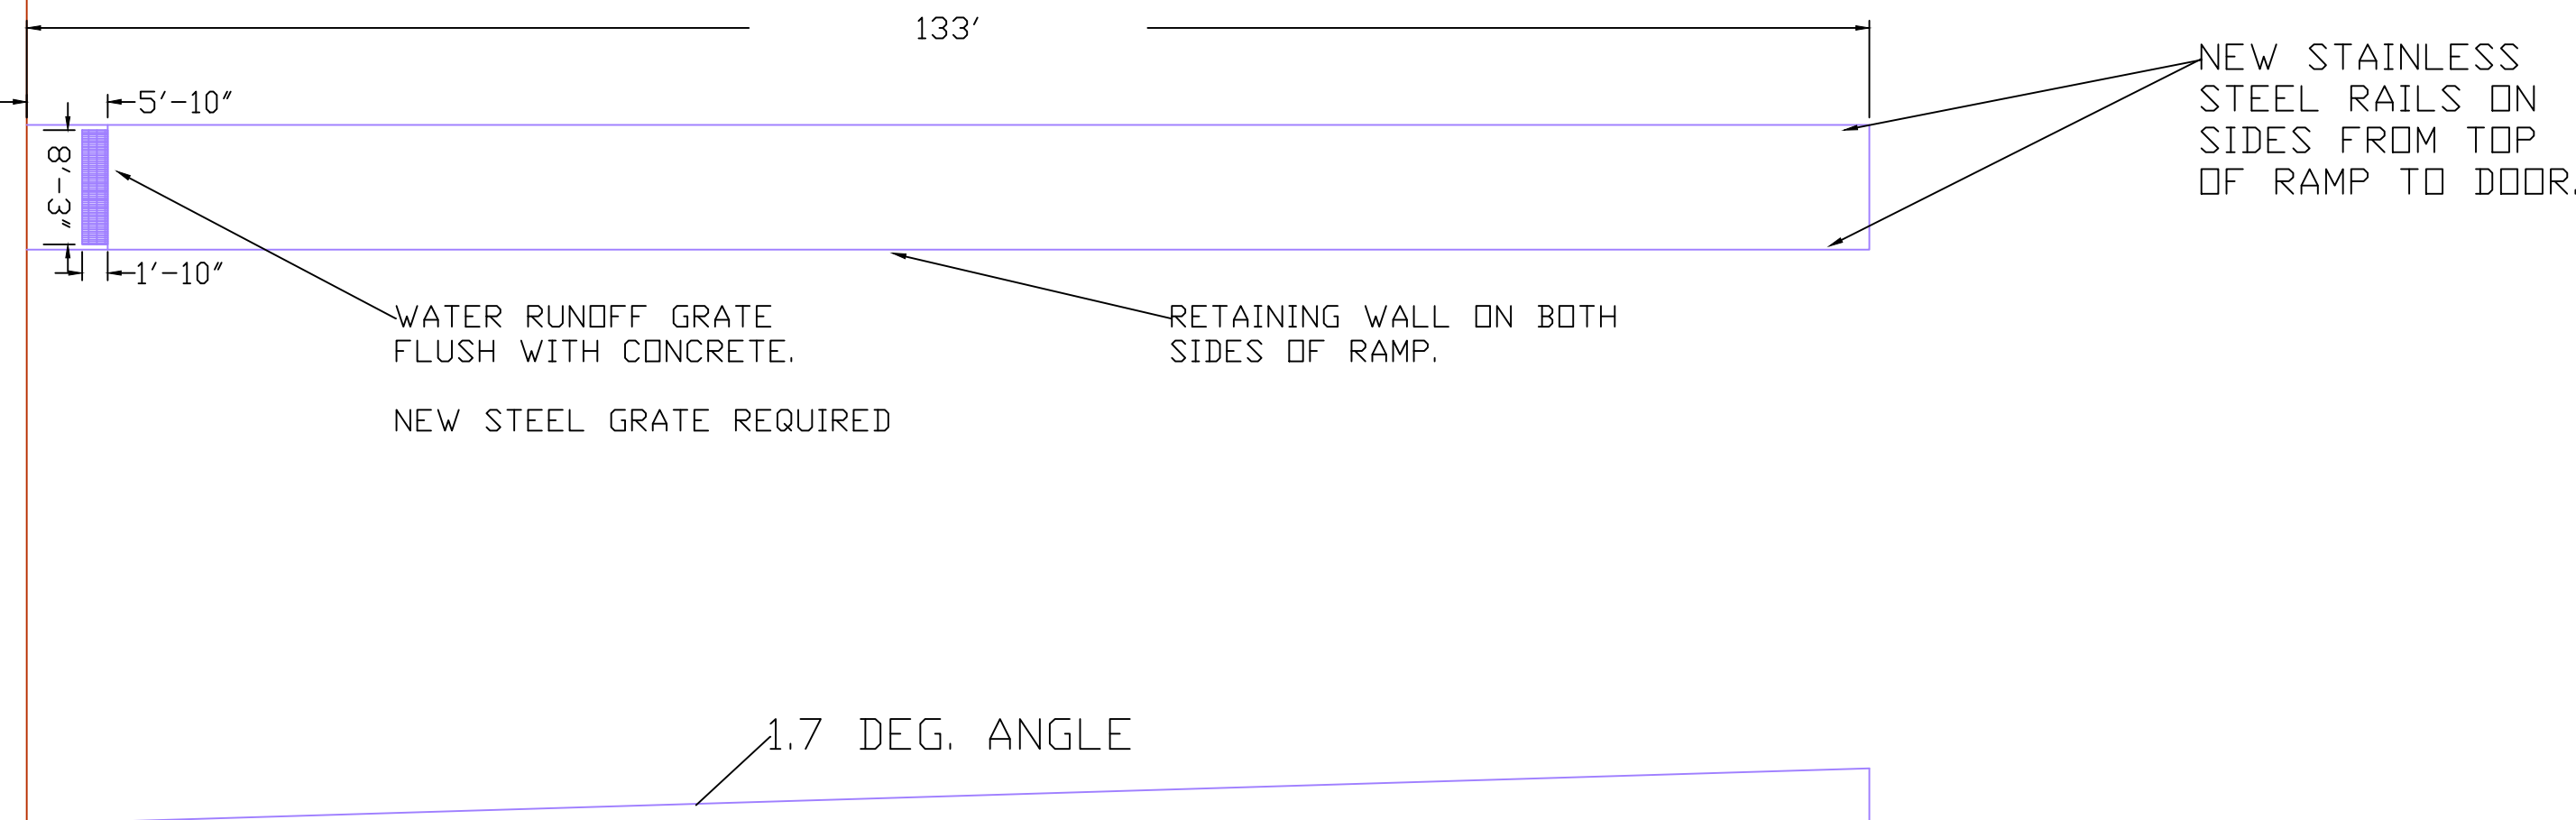

# BUILDING 2 RAMP

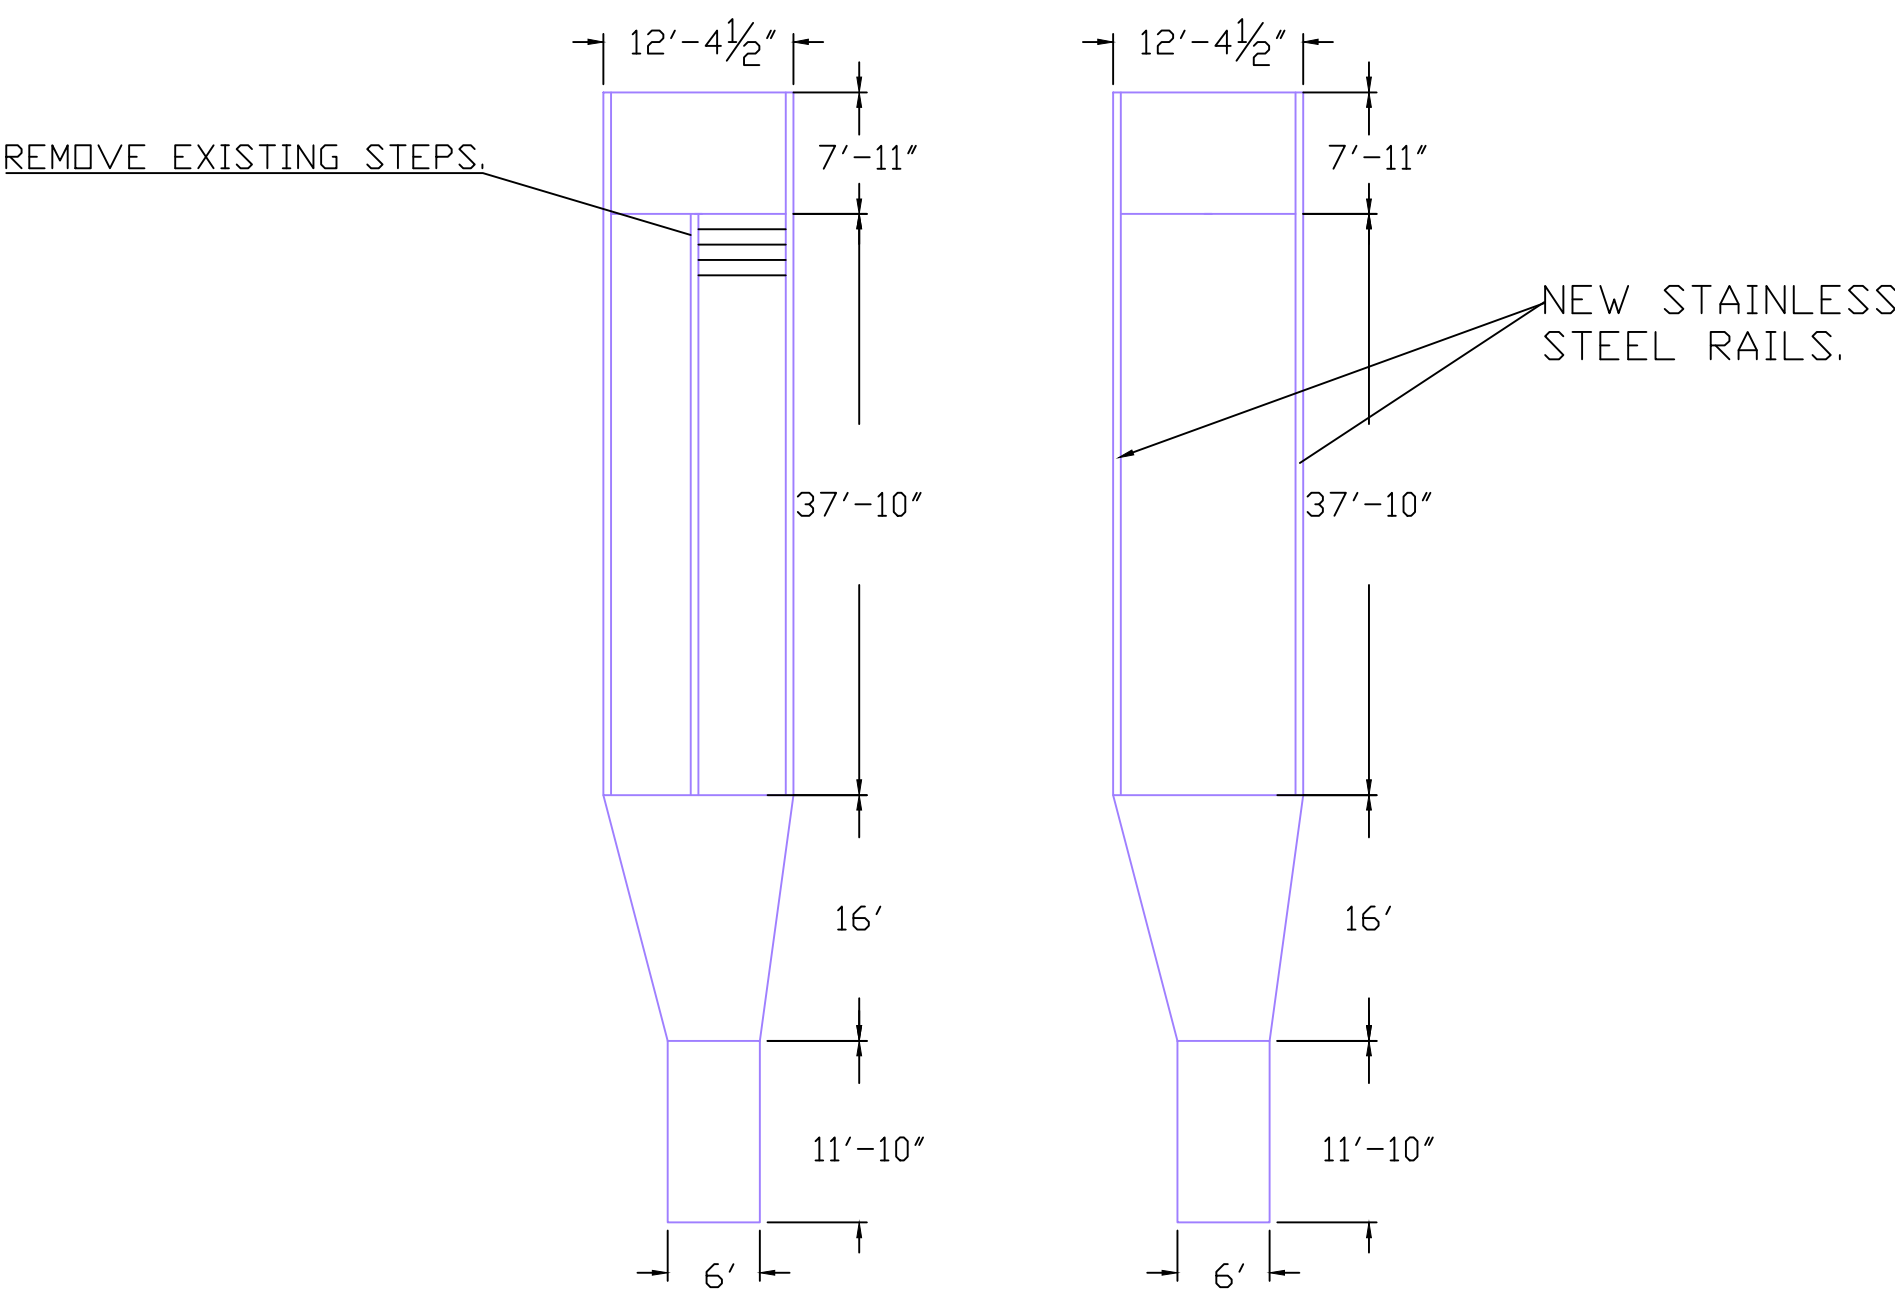

NOTE: B2 & B3 RAMPS REQUIRES DEMO OF EXISTING AUTOMATIC DOOR OPENER AND PLACEMENT OF NEW.

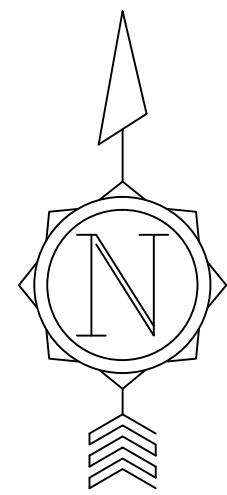

# RAMP DETAILS

APPROVED SERVICE LINE DIRECTOR	DATE	APPROVED INFECTION CONTROL NURSE	DATE	DRAWING TITLE	PROJECT TITLE	DATE
APPROVED GEMS COORDINATOR	DATE	APPROVED PATIENT SAFETY	DATE	Ramp Details	Replace Deteriorated Sidewalk	PROJECT NO.
APPROVED PROJECTS SECTION MANAGER	DATE	APPROVED CHIEF OF POLICE	DATE			656-12-224SCIP
APPROVED DIRECTOR FMO	DATE	APPROVED SAFETY MANAGER	DATE	APPROVED CHIEF OF STAFF	BUILDING NO.	CAD FILE
					SITE	VA-SITE
				APPROVED MEDICAL CENTER DIRECTOR	LOCATION	DWG. NO.
					VIA MEDICAL CENTER	1039
					ST. CLOUD, MN 56303	13 of 15

St. Cloud VA Health Care System  
Brainerd | Montevideo | Alexandria