



EXISTING PLANT LEGEND

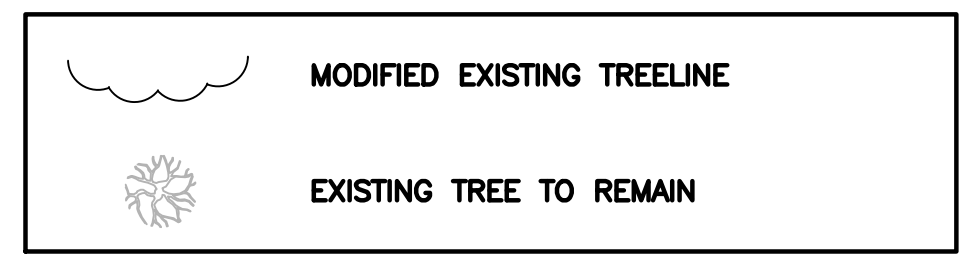

PROPOSED PLANT LEGEND

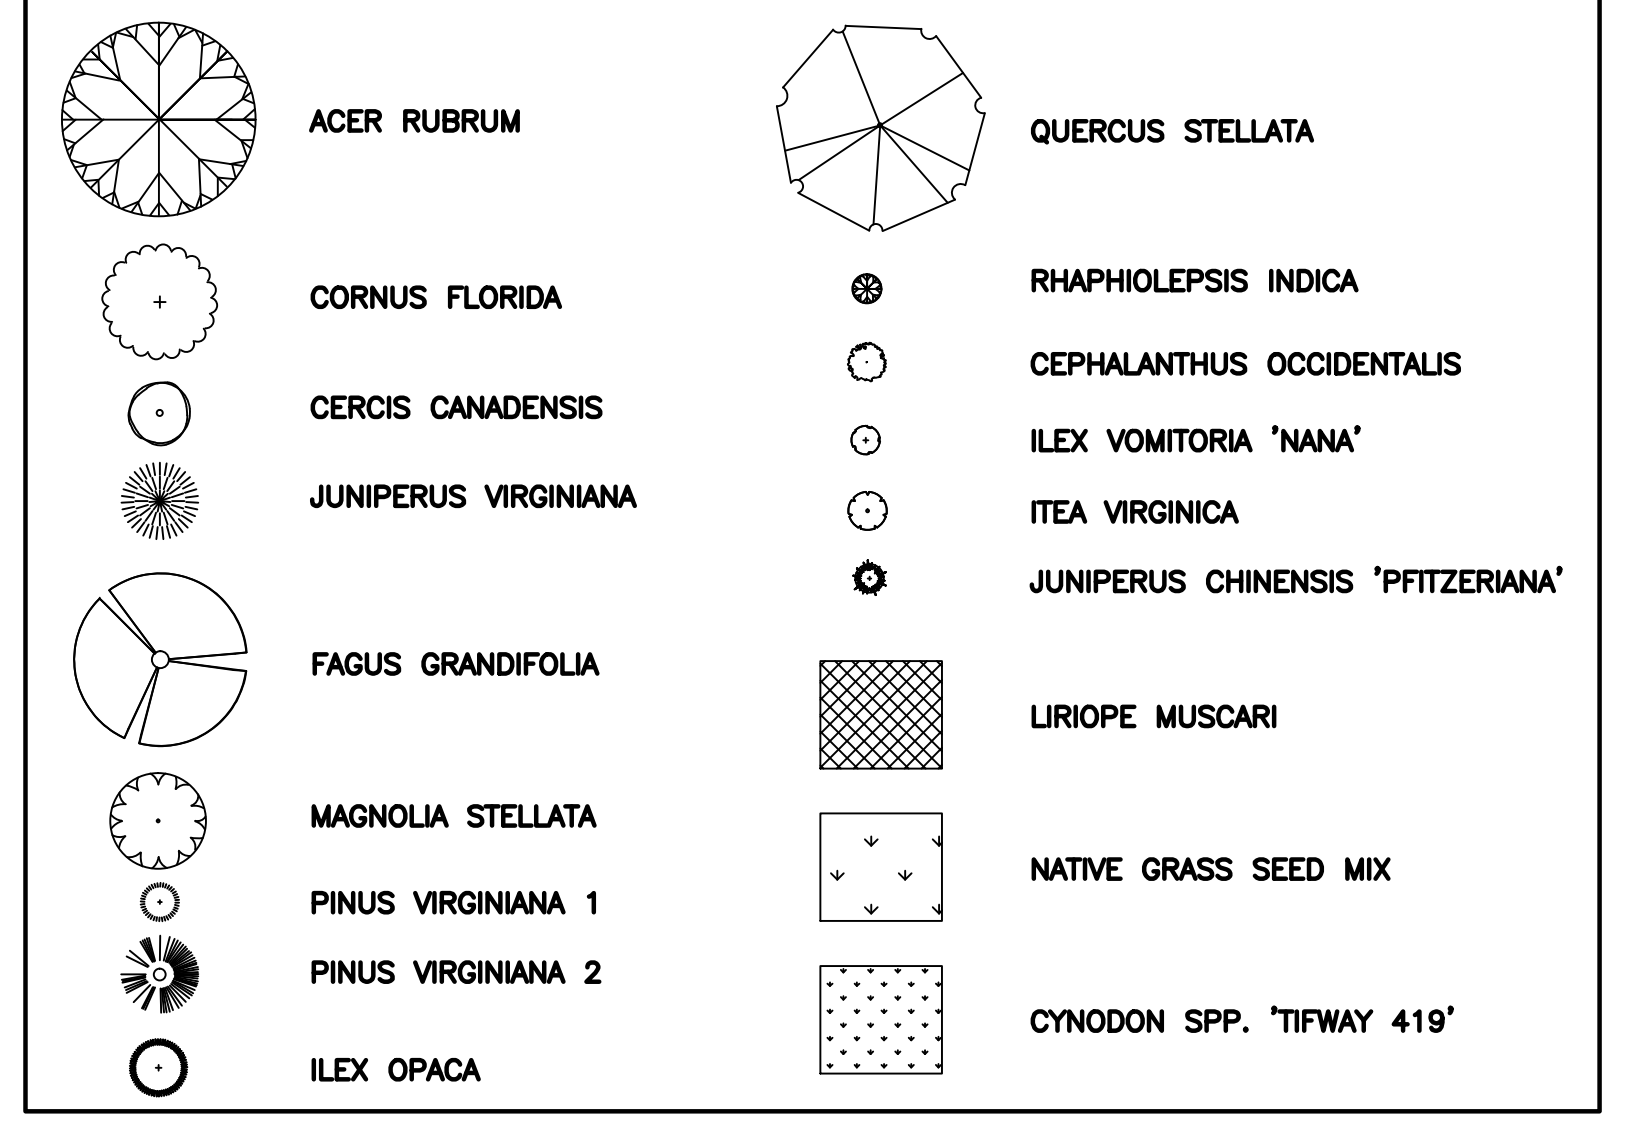

PLANT SCHEDULE

QTY.	BOTANICAL NAME	PLAN NAME	SIZE	SPACING	NOTES & COMMENTS
TREES					
15	ACER RUBRUM	RED MAPLE	2" CAL.	AS SHOWN	10' HT. MINIMUM
10	CORNUS FLORIDA	DOGWOOD	1 1/2" CAL.	AS SHOWN	8' HT. MINIMUM, MULTI-TRUNK
11	CERCIS CANADENSIS	EASTERN RED BUD	2" CAL.	AS SHOWN	8' HT. MINIMUM
10	ILEX OPACA	AMERICAN HOLLY	15 GAL.	AS SHOWN	8'-10' HT. MINIMUM
17	JUNIPERUS VIRGINIANA	EASTERN RED CEDAR	1 1/2" CAL.	AS SHOWN	8' HT. MINIMUM
4	MAGNOLIA STELLATA	STAR MAGNOLIA	2" CAL.	AS SHOWN	10' HT. MINIMUM
43	PINUS VIRGINIANA	VIRGINIA PINE 1	7 GAL.	AS SHOWN	6'-7' HT. MINIMUM
12	PINUS VIRGINIANA	VIRGINIA PINE 2	25 GAL.	AS SHOWN	10'-12' HT. MINIMUM
5	FAGUS GRANDIFOLIA	BEECH	1 1/2" CAL.	AS SHOWN	8' HT. MINIMUM
7	QUERCUS STELLATA	POST OAK	3" CAL.	AS SHOWN	12' HT. MINIMUM
SHRUBS					
56	CEPHALANTHUS OCCIDENTALIS	BUTTON BUSH	3 GAL.	AS SHOWN	FULL
41	ILEX VOMITORIA 'NANA'	DWARF YAUPOH HOLLY	3 GAL.	AS SHOWN	FULL
16	ITEA VIRGINICA	VIRGINIA SWEETSPICE	3 GAL.	AS SHOWN	FULL
64	JUNIPERUS CHINENSIS 'PFTZERIANA'	PFTZER JUNIPER	3 GAL.	AS SHOWN	FULL
43	RHAPHIOLEPSIS INDICA	INDIAN HAWTHORNE	3 GAL.	AS SHOWN	FULL
NATIVE GRASSES					
18,300 SF	NATIVE GRASS SEED MIX		6 LBS./ACRE TOTAL		CONTRACTOR SHALL FIELD MEASURE
MIXTURE	PANICUM VIRGATUM	SWITCHGRASS	2 LBS./ACRE		PURE LIVE SEED ONLY
	SORGHASTRUM NUTANS	INDIANGRASS	2 LBS./ACRE		PURE LIVE SEED ONLY
	SCHIZACHYRIUM SCOPARIUM	LITTLE BLUESTEM	2 LBS./ACRE		PURE LIVE SEED ONLY
GROUNDCOVERS					
26,200 SF	CYNODON SPP. 'TIFWAY'	TIFWAY BERMUDA	SOD	AS SHOWN	CONTRACTOR SHALL FIELD MEASURE
210 SF	LIRIOPE MUSCARI	LILYTURF	1 GAL.	18" O.C.	CONTRACTOR SHALL FIELD MEASURE

Revisions

Date

CIVIL ENGINEER/LANDSCAPE ARCHITECTURE:

ARCHITECTURE:

MEP ENGINEER:

SURVEY:

**MACTEC**  
MACTEC ENGINEERING AND CONSULTING, INC.  
3200 TOWN POINT DR., KENNESAW, GA. 30144  
TEL: (770) 421-3400 FAX: (770) 421-3486  
MACTEC PROJECT: 6151-10-0085

**MATRIX SETTLES**  
1220 N. FILLMORE ST.  
SUITE 300  
ARLINGTON, VA 22211  
703-525-0424

**Thompson Company**  
consulting engineers  
50 Technology Parkway South  
Norcross, Georgia 30092  
404.266.1400  
www.tcieng.com  
Atlanta Dubai, UAE  
Orlando Mexico City, Mexico  
Houston Tortola, BVI

**HALDER SURVEYS**  
10400 CHESTER ROAD, CHESTER, VA 23831  
TEL: (804) 748-8707 FAX: (804) 748-8708

**NATIONAL CEMETERY ADMINISTRATION**

Drawing Title

LANDSCAPE PLAN

Approved: Director, Technical Support Service

Approved: Chief, Architectural & Engineering Division

Project Title

ADMINISTRATION / PUBLIC INFORMATION BUILDING  
QUANTICO NATIONAL CEMETERY

Building Number

Checked

CAP

Drawn

GKC

Location

18424 JOPLIN ROAD  
TRIANGLE, VIRGINIA

Date

07-30-12

Project No.

872CM3035

DRAWING NO.

L-100

Dwg. 31 of 80