



WHERE JOINT SPACING OF TRANSVERSE "A" JOINTS ARE NOT SPECIFICALLY INDICATED, "A" SHALL EQUAL "B" WHERE "B" IS EQUAL TO OR LESS THAN 6'. FOR "B" GREATER THAN 6' BUT LESS THAN 8", "A" SHALL NOT EXCEED 6'. FOR "B" GREATER THAN 8", A 1/4" SAWED CONTRACTION JOINT SHALL BE REQUIRED ALONG THE CENTERLINE AND "A" SHALL EQUAL 1/2 "B".

EXPANSION JOINTS SHALL BE INSTALLED AT 20' MAX. SPACING & AT ALL POINTS OF CURVATURE (P.C.'s), POINTS OF TANGENCY (PT), AND MID-POINT OF CURVE, UNLESS APPROVED OR INDICATED OTHERWISE ON PLAN VIEW JOINT PATTERN. ALIGN JOINTS WITH ADJOINING CURB AND/OR PAVEMENT.

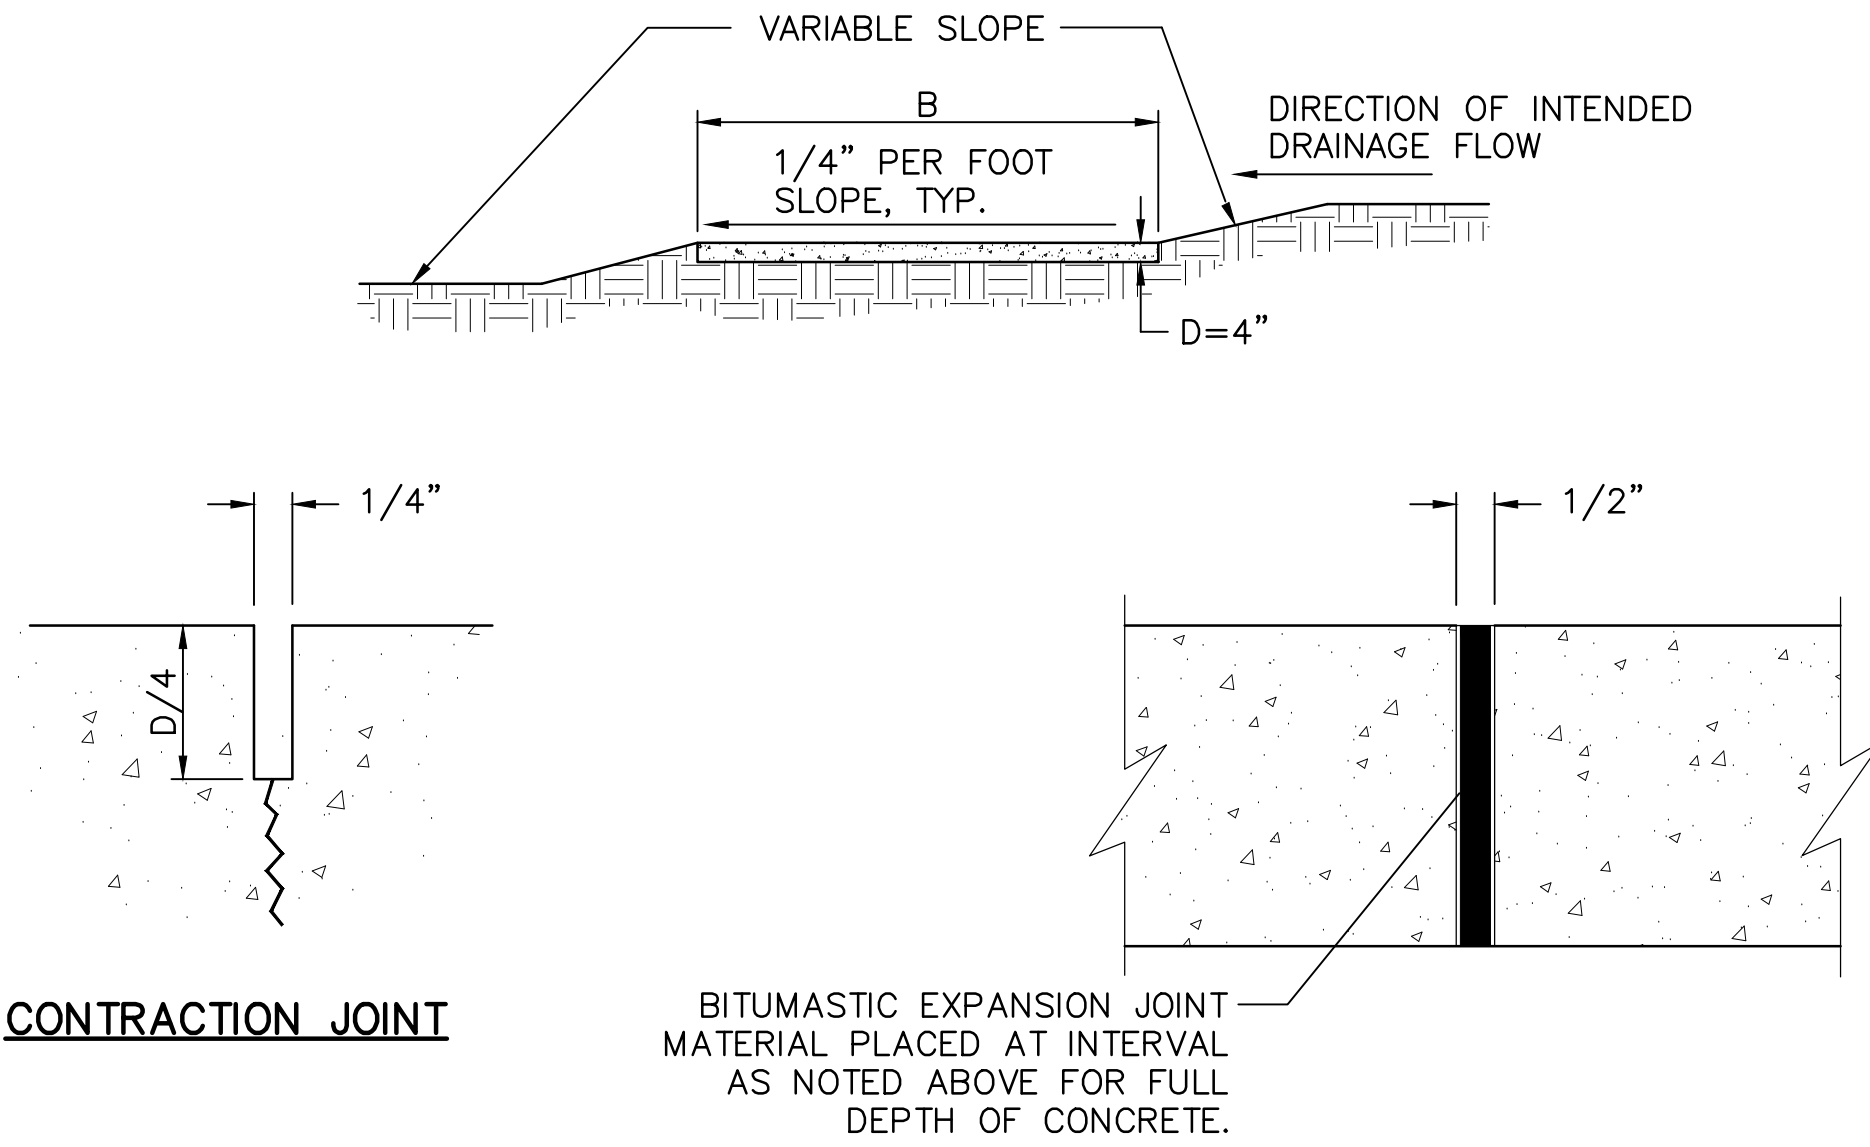


CONTRACTION JOINT

EXPANSION JOINT

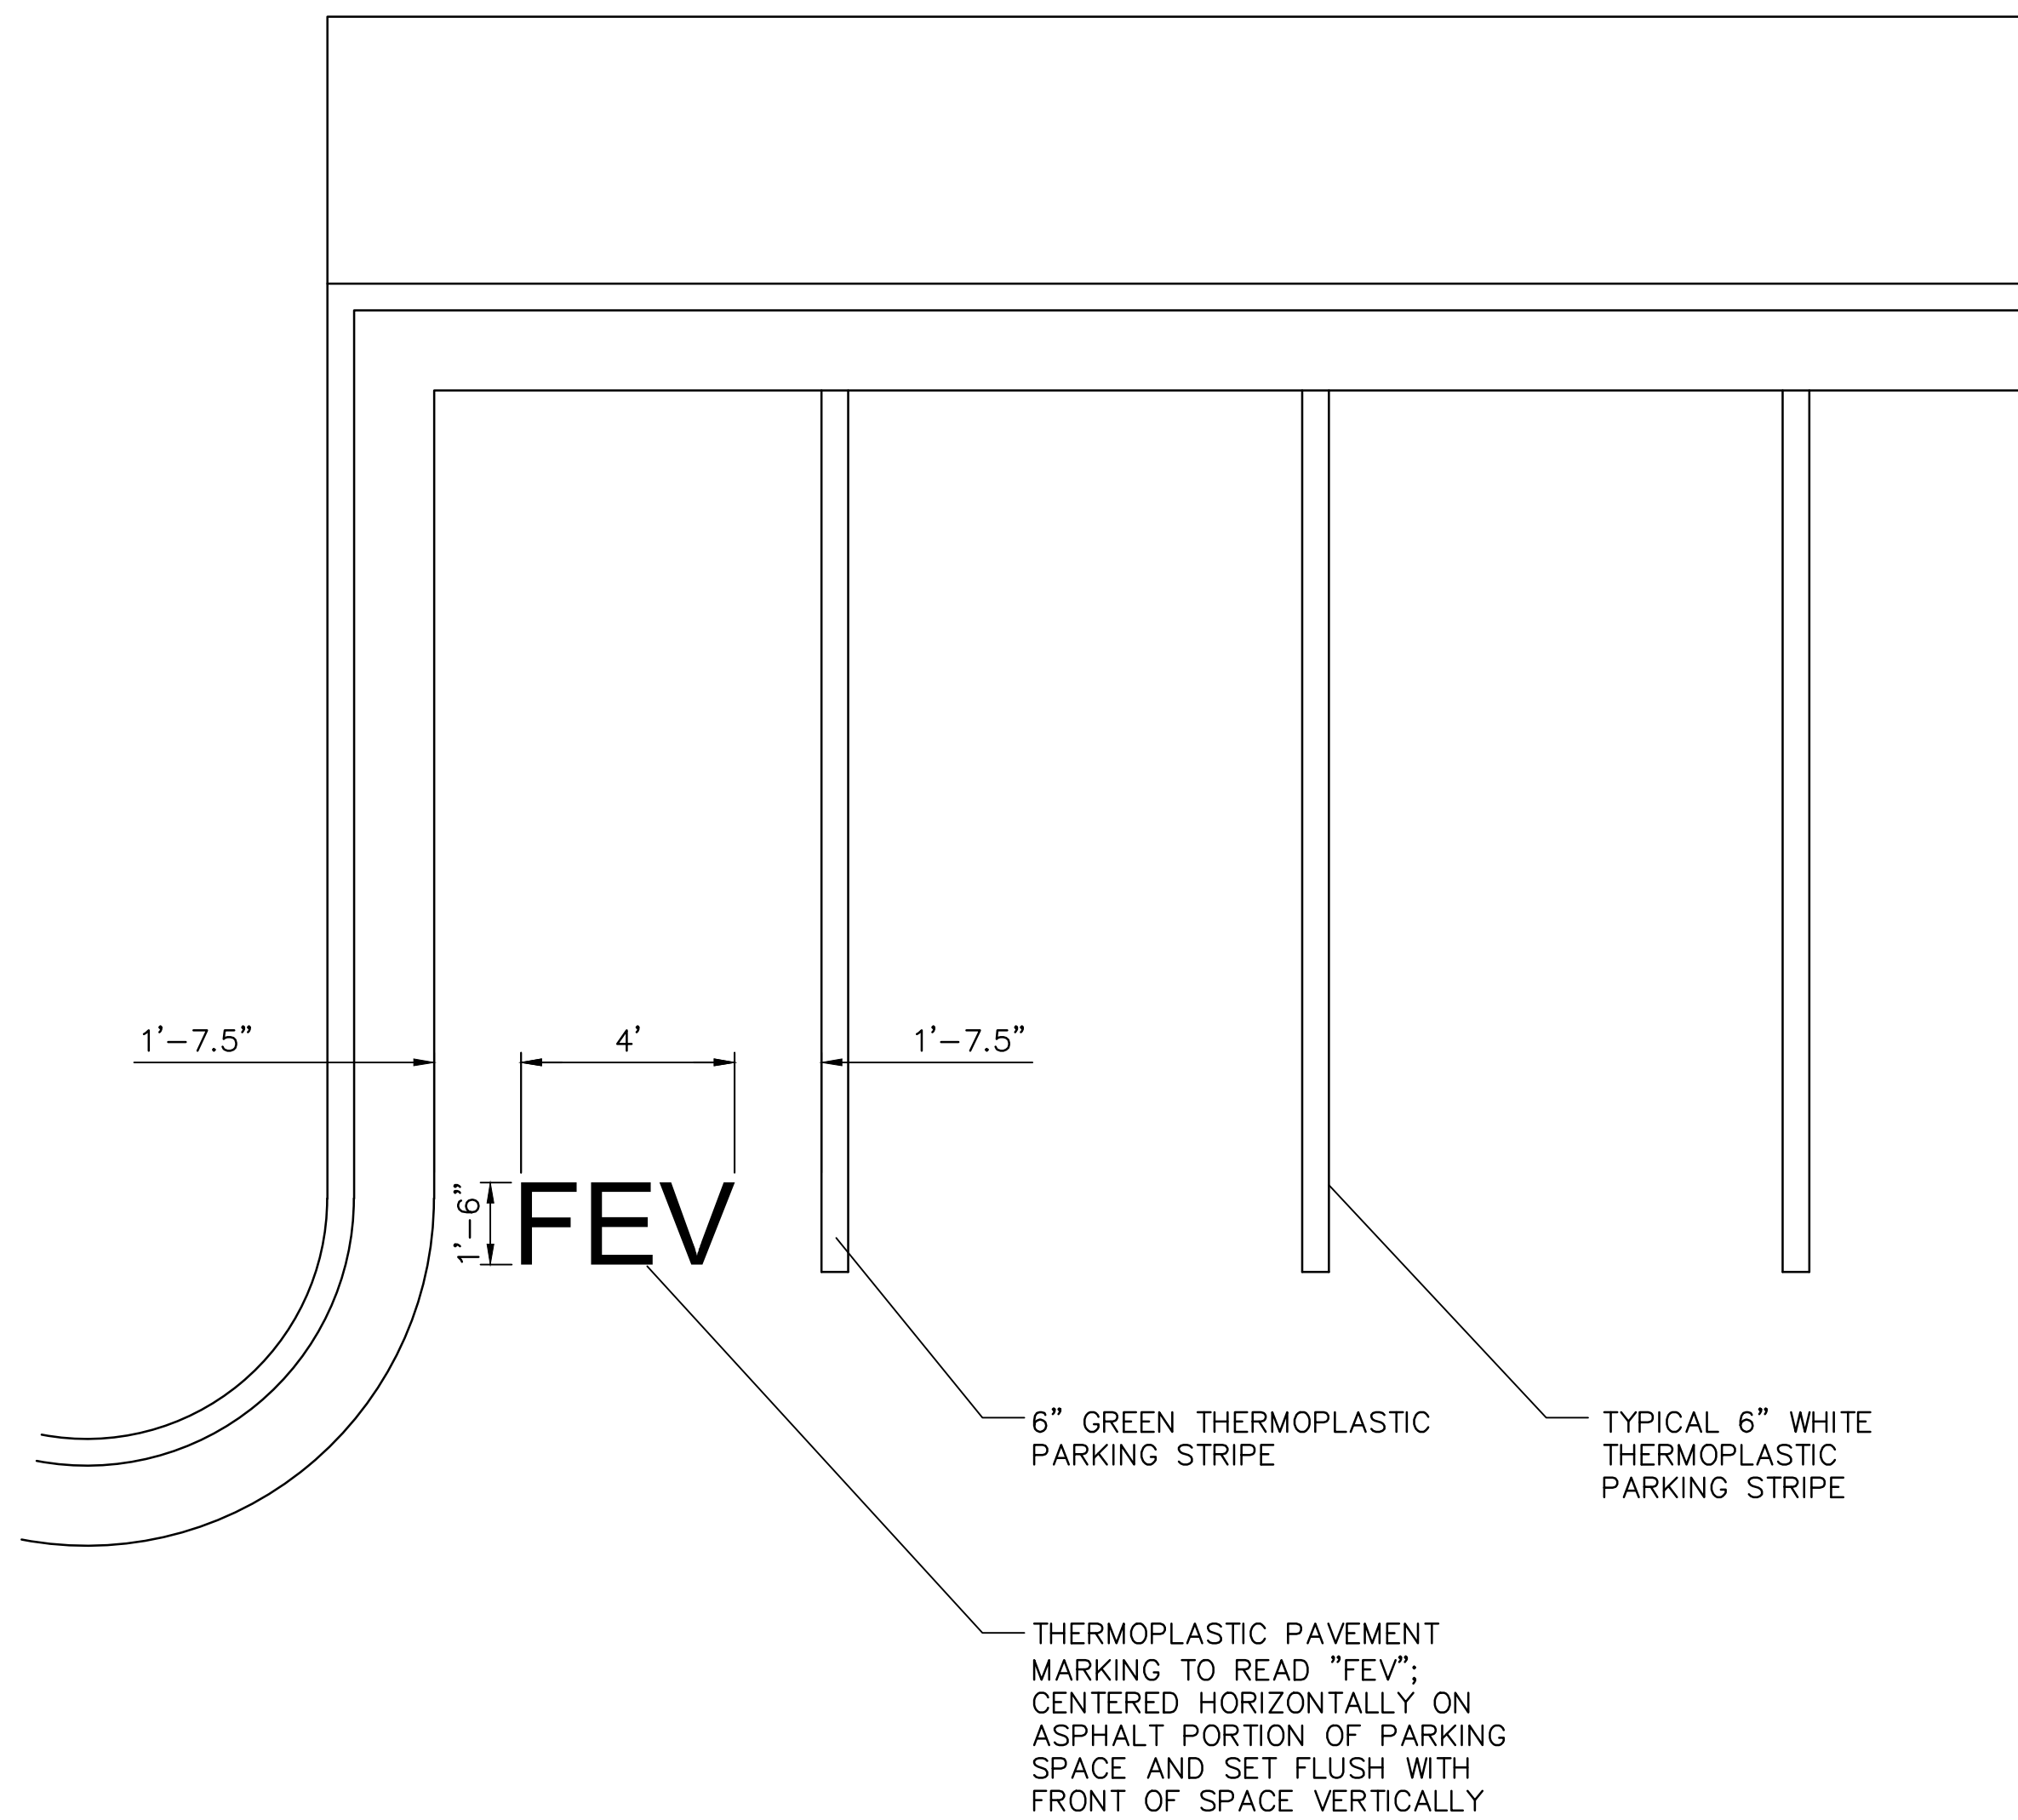


C-1 TYPICAL SIDEWALK DETAIL

C-501 N.T.S. C-102, C-103

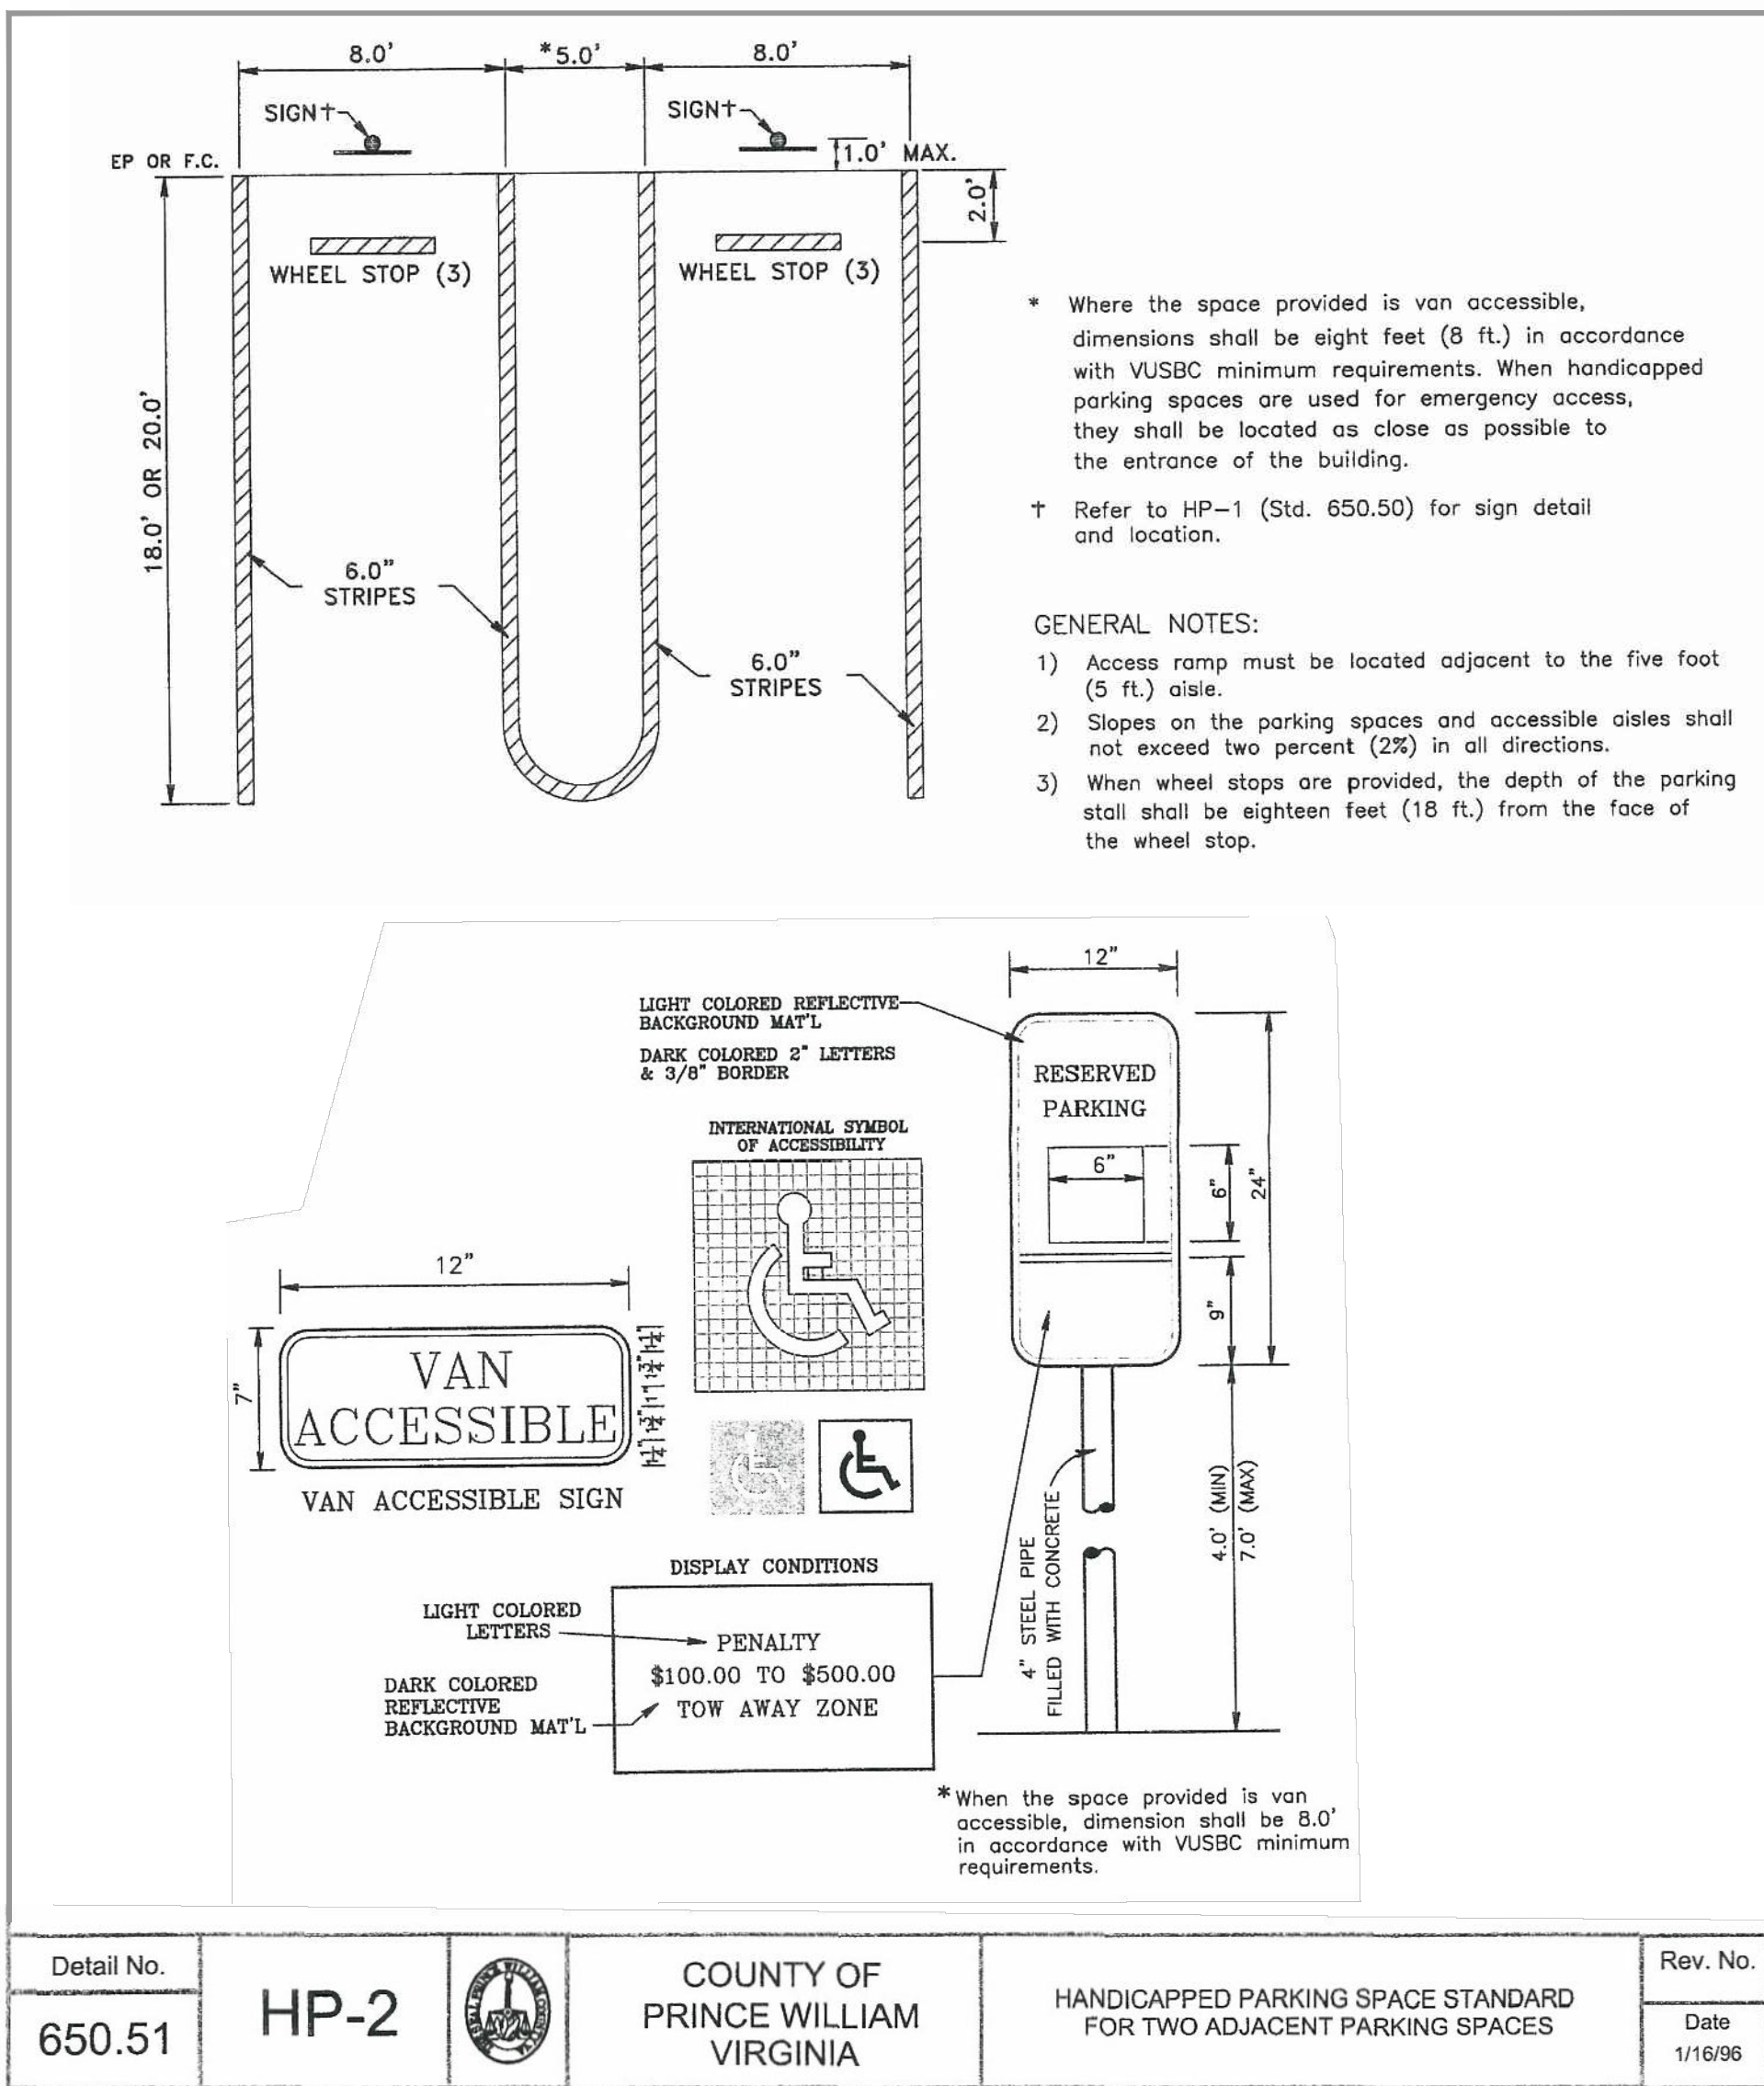


F-4 6" CURB & GUTTER

C-501 N.T.S. C-102, C-103

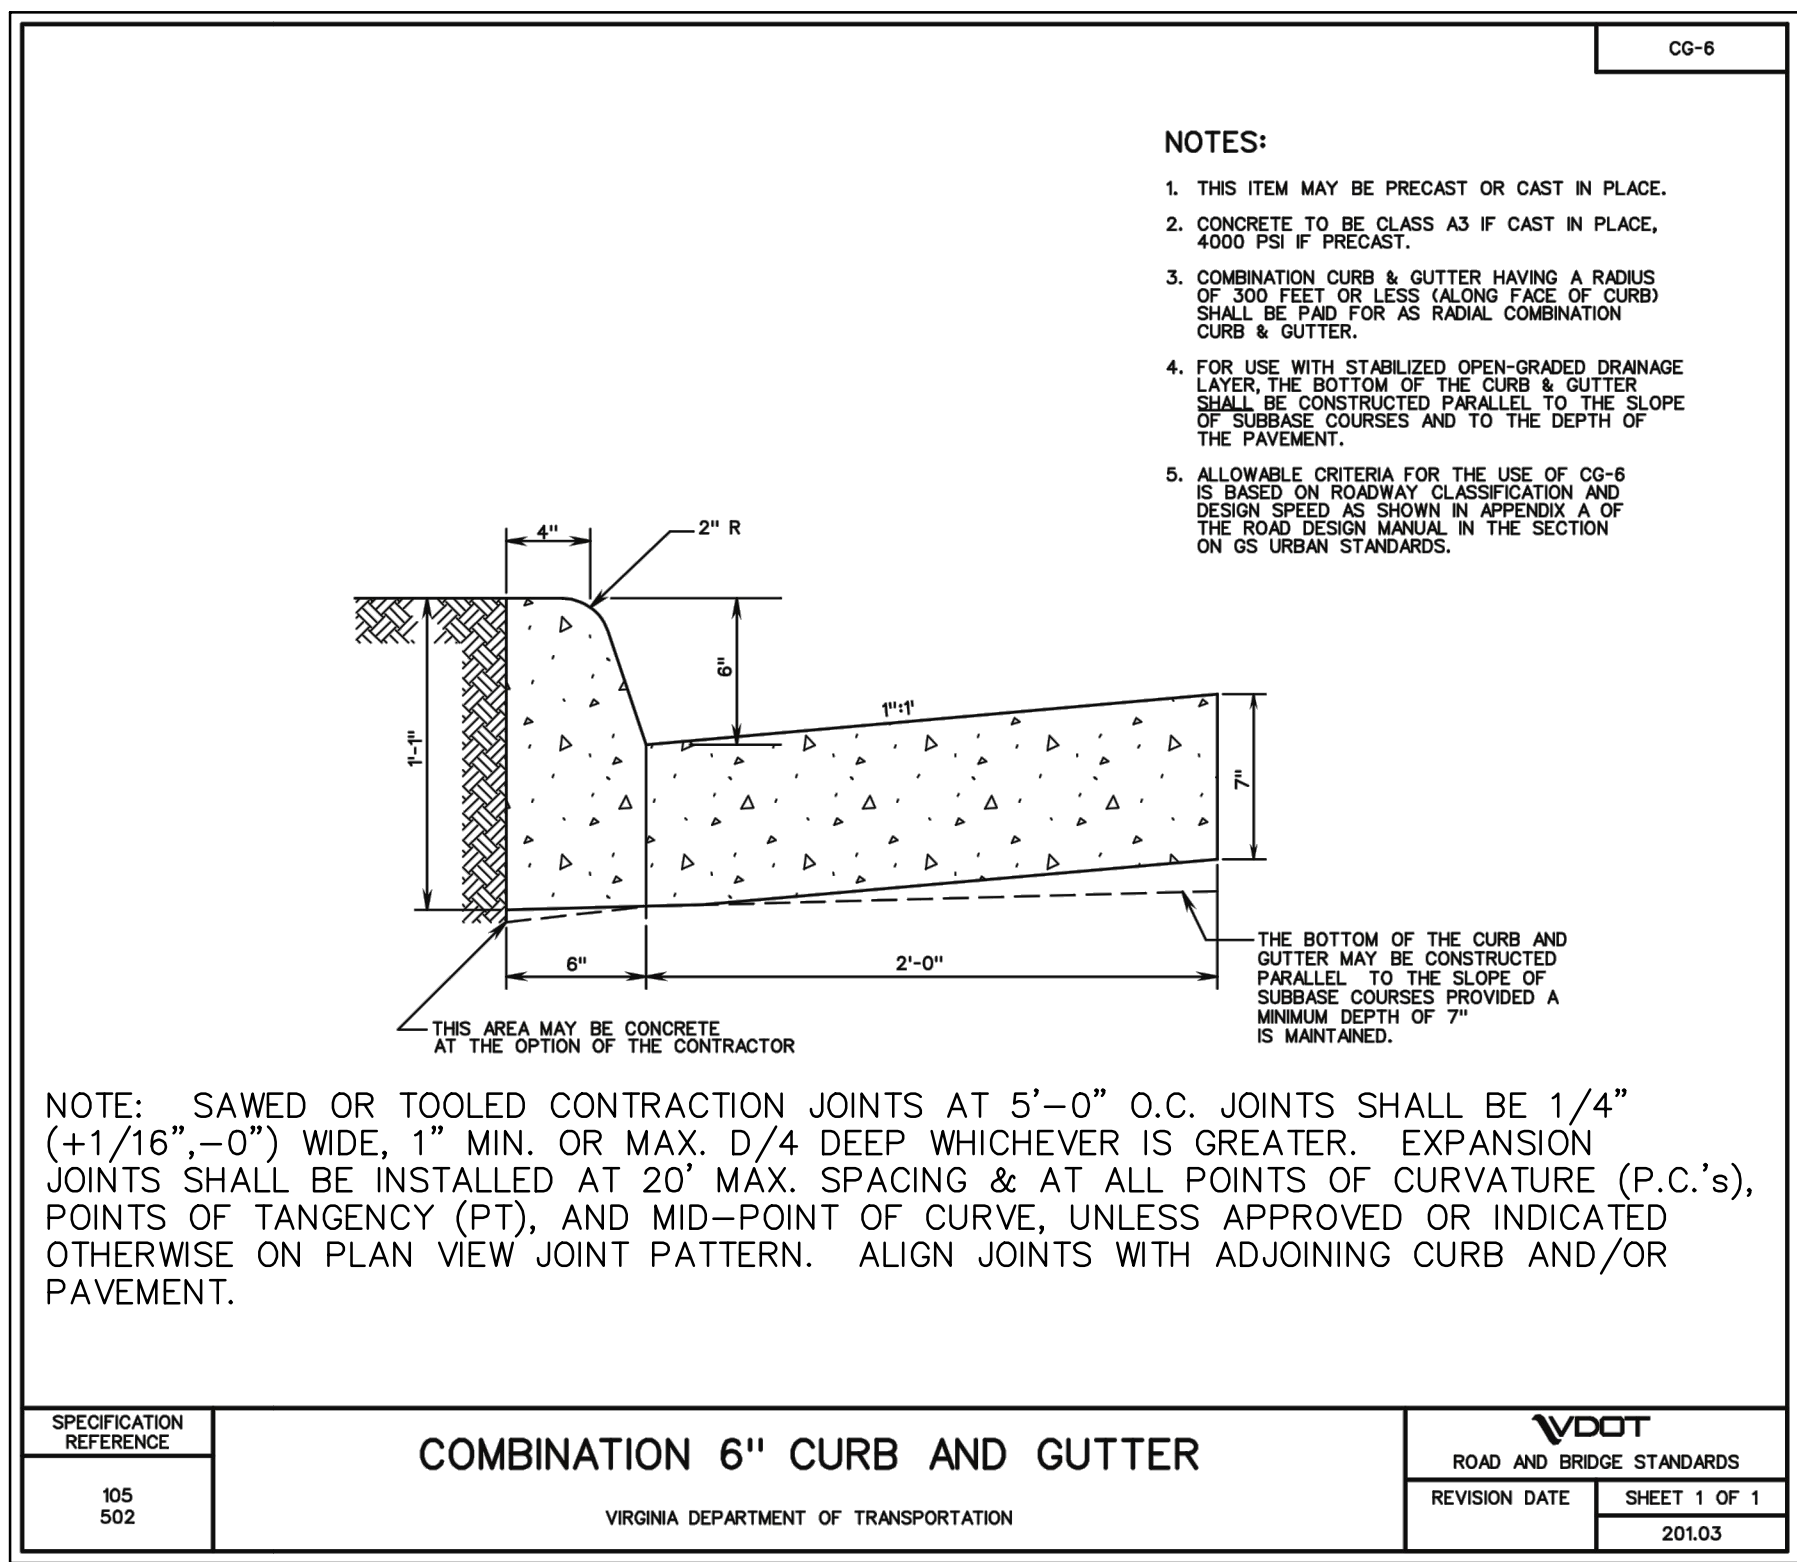

F-7 CURB TRANSITION

C-501 N.T.S. C-102, C-103

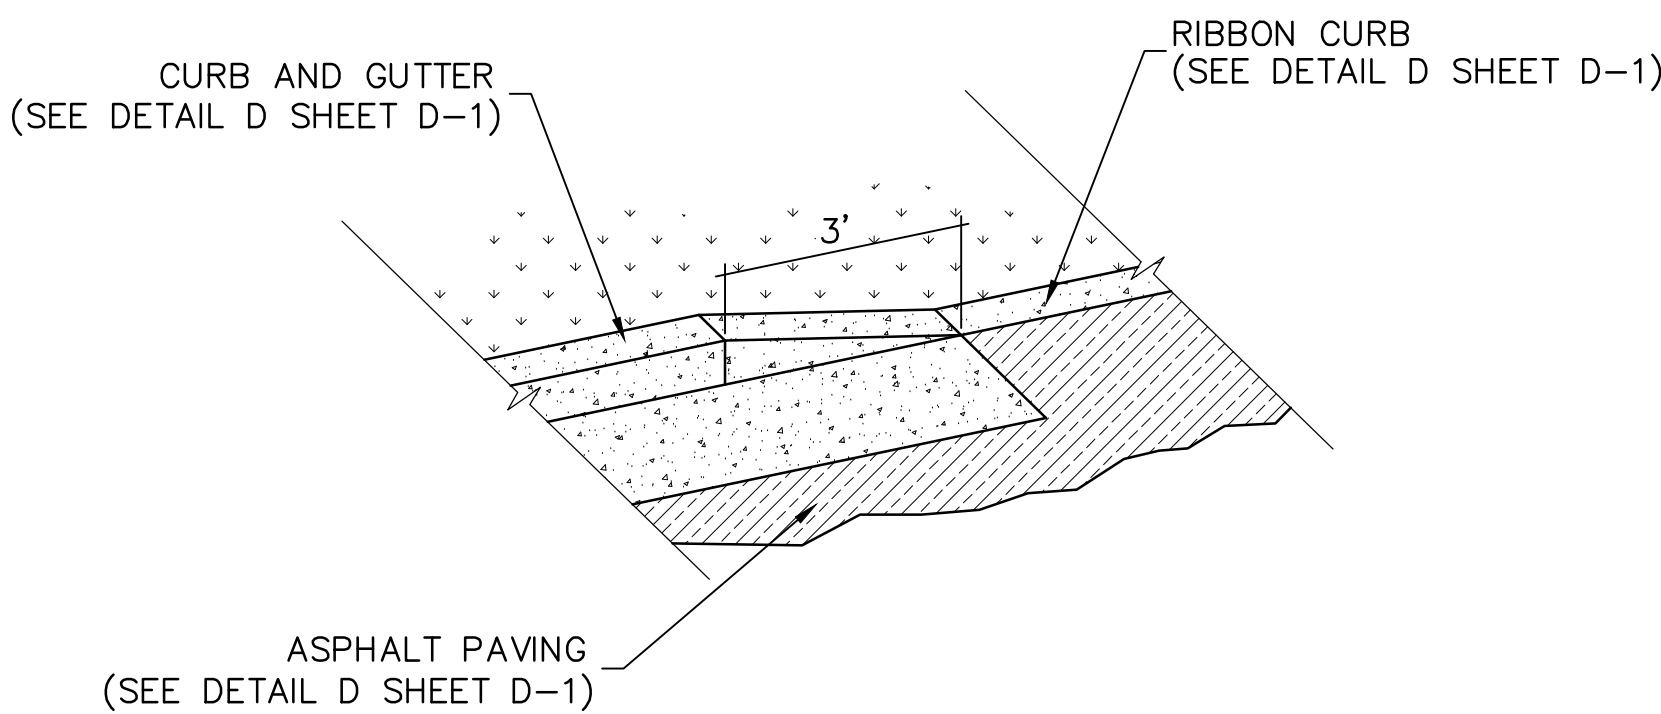

F-1 HANDICAP PARKING

C-501 N.T.S. C-102, C-103

Revisions	Date	CIVIL ENGINEER/LANDSCAPE ARCHITECTURE:	ARCHITECTURE:	MEP ENGINEER:	SURVEY:	PROJECT TITLE	ADMINISTRATION / PUBLIC INFORMATION BUILDING	DATE	07-30-12		
							QUANTICO NATIONAL CEMETERY	PROJECT NO.	872CM3035		
							BUILDING NUMBER	CHECKED	DRAWN	DRAWING NO.	C-501
							APPROVED: DIRECTOR, TECHNICAL SUPPORT SERVICE	APPROVED: CHIEF, ARCHITECTURAL & ENGINEERING DIVISION	LOCATION	18424 JOPLIN ROAD TRIANGLE, VIRGINIA	DWG.23 OF 43