



- NOTES
1. PRIME THE SUBSTRATE . FOLLOW SPECIFICATIONS AND MANUFACTURER RECOMMENDATIONS.
 2. REINFORCEMENT MUST BE FULLY SATURATED OR ENCAPSULATED IN BASE COAT AS DESCRIBED IN SPECIFICATIONS.


11A PARAPET DETAIL
NO SCALE

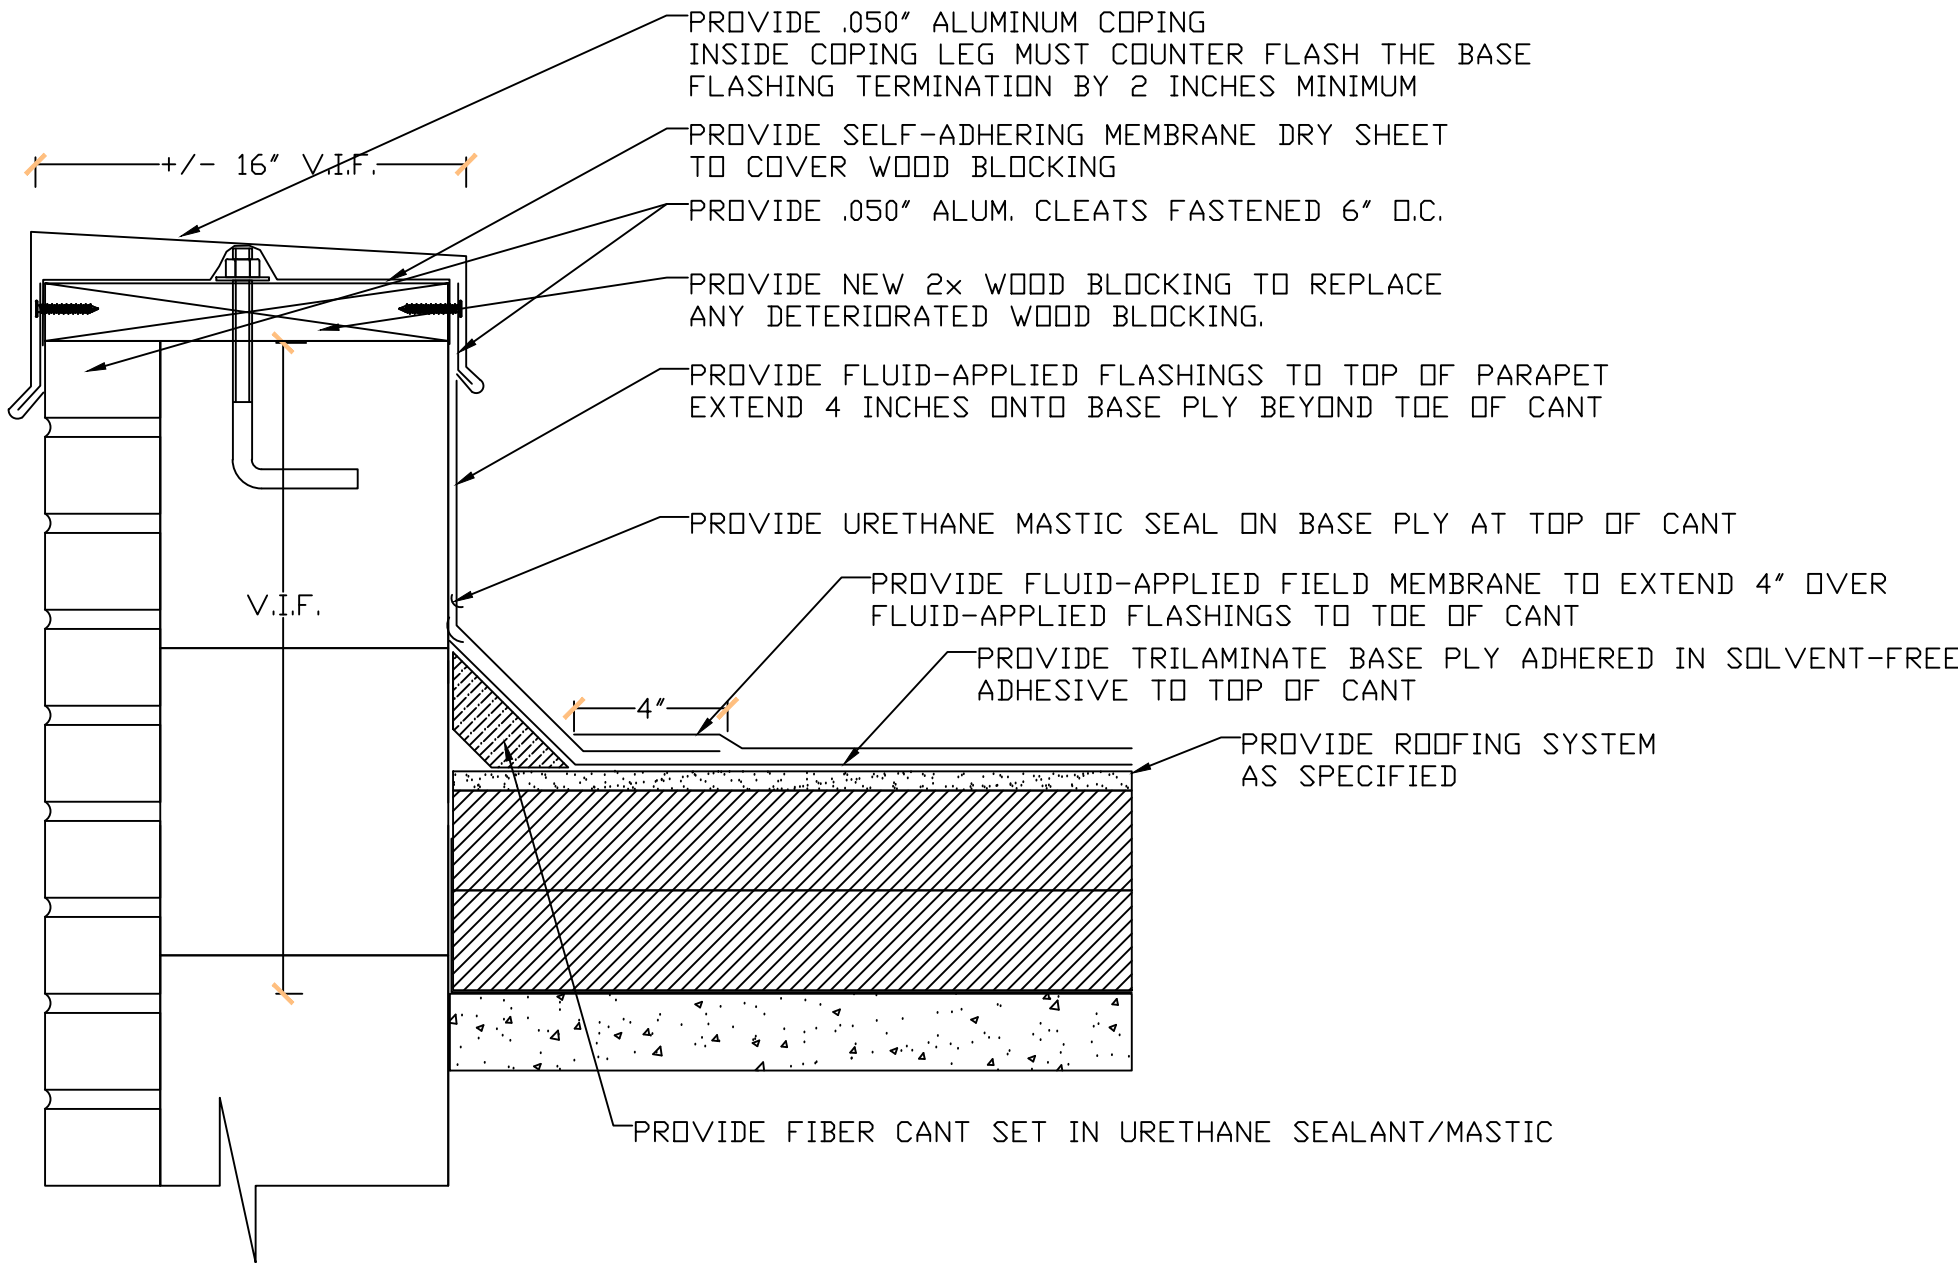


3RD FLOOR PARAPET DETAIL
NO SCALE

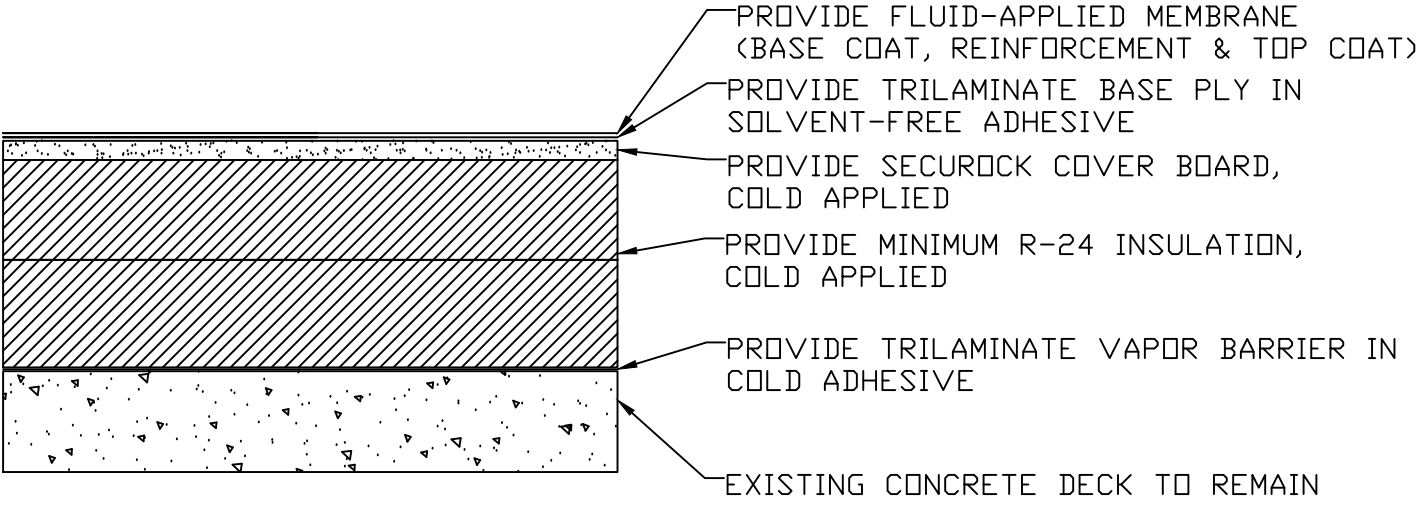

TYPICAL ROOF SECTION
NO SCALE

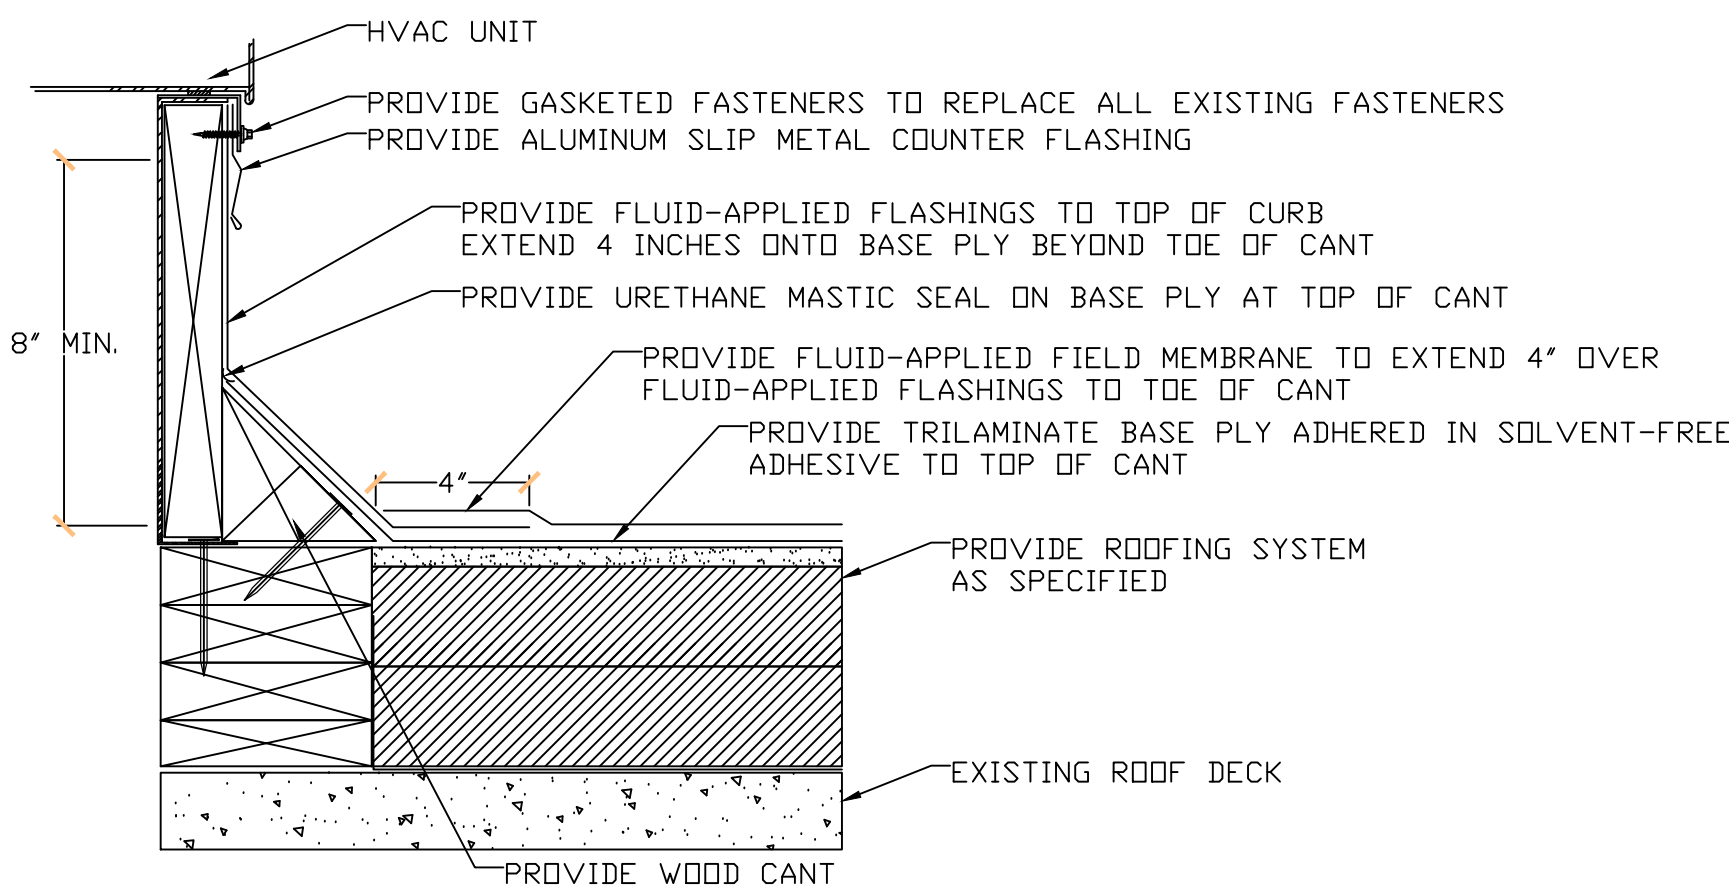

TYPICAL CURB DETAIL
NO SCALE

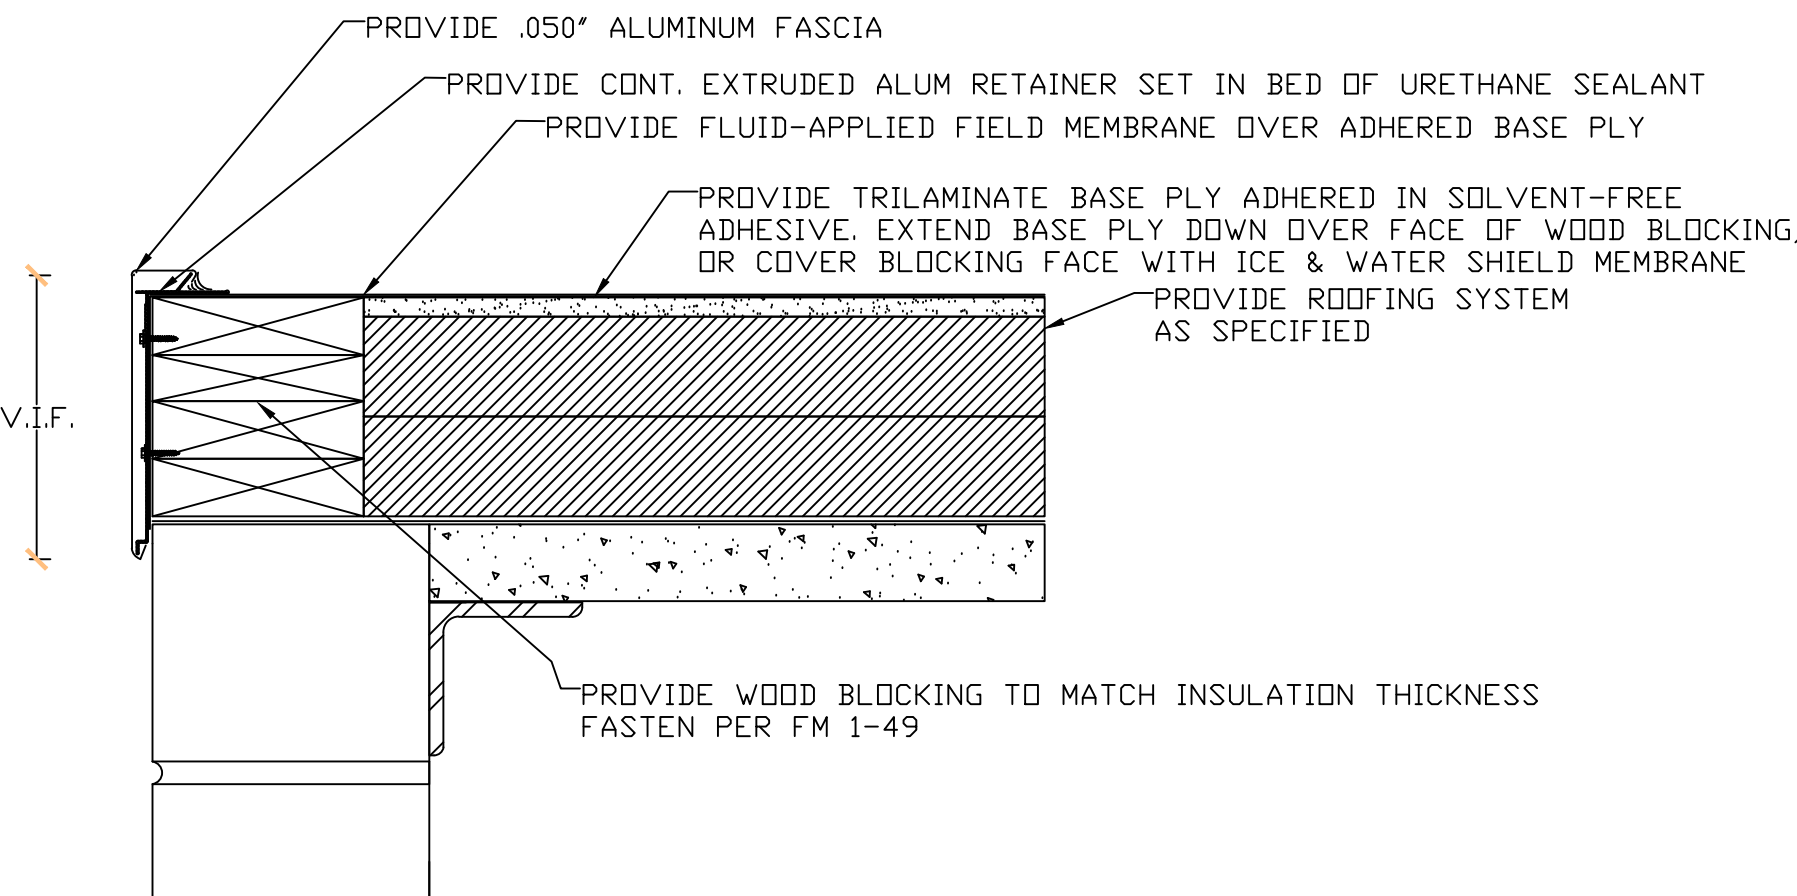

STAIRTOWER DETAIL
NO SCALE

Revisions	Date	VA WESTERN NEW YORK HEALTHCARE SYSTEM 3495 BAILEY AVENUE BUFFALO, NEW YORK 14215	CLINICAL ENGINEERING	DATE	ENGINEERING MANAGER	DATE	Drawing Title DETAILS	Project Title 2018 ROOF REPLACEMENTS	Date MARCH 8, 2018	
			INFECTION CONTROL	DATE	CARELINE MANAGER	DATE				
			SAFETY OFFICER	DATE	CHIEF OF STAFF	DATE				
			Medical Center Director	DATE	Associate Medical Center Director	DATE				
							Building Number 1	Checked RLR	Drawn RLR	Station No. 528
							Location V.A.M.C. BUFFALO, NEW YORK		18-S43-A104	