



ELECTRICAL SYMBOLS	
COMMUNICATIONS	
(PS)	PUBLIC ADDRESS SPEAKER
FIRE ALARM	
F	FIRE ALARM MANUAL PULL STATION 14" X 4"
L	FIRE ALARM MANUAL ALARM SIGNAL WALL MOUNTED 8 1/2" X 4"
S	FIRE ALARM DETECTOR, CEILING MOUNTED 10" - WALL MOUNTED 10" X 10" BELOW CEILING OR 6' X 4" WHERE CONSTRUCTION PREVENTS 10" X 10" FROM TYPE
Sp	FIRE ALARM AUTOMATIC SMOKE DETECTOR
FEC	FIRE EXTINGUISHER CABINET
X	EXIT SIGN

9 LIFE SAFETY PLAN  
SCALE: 3/16"=1'-0"

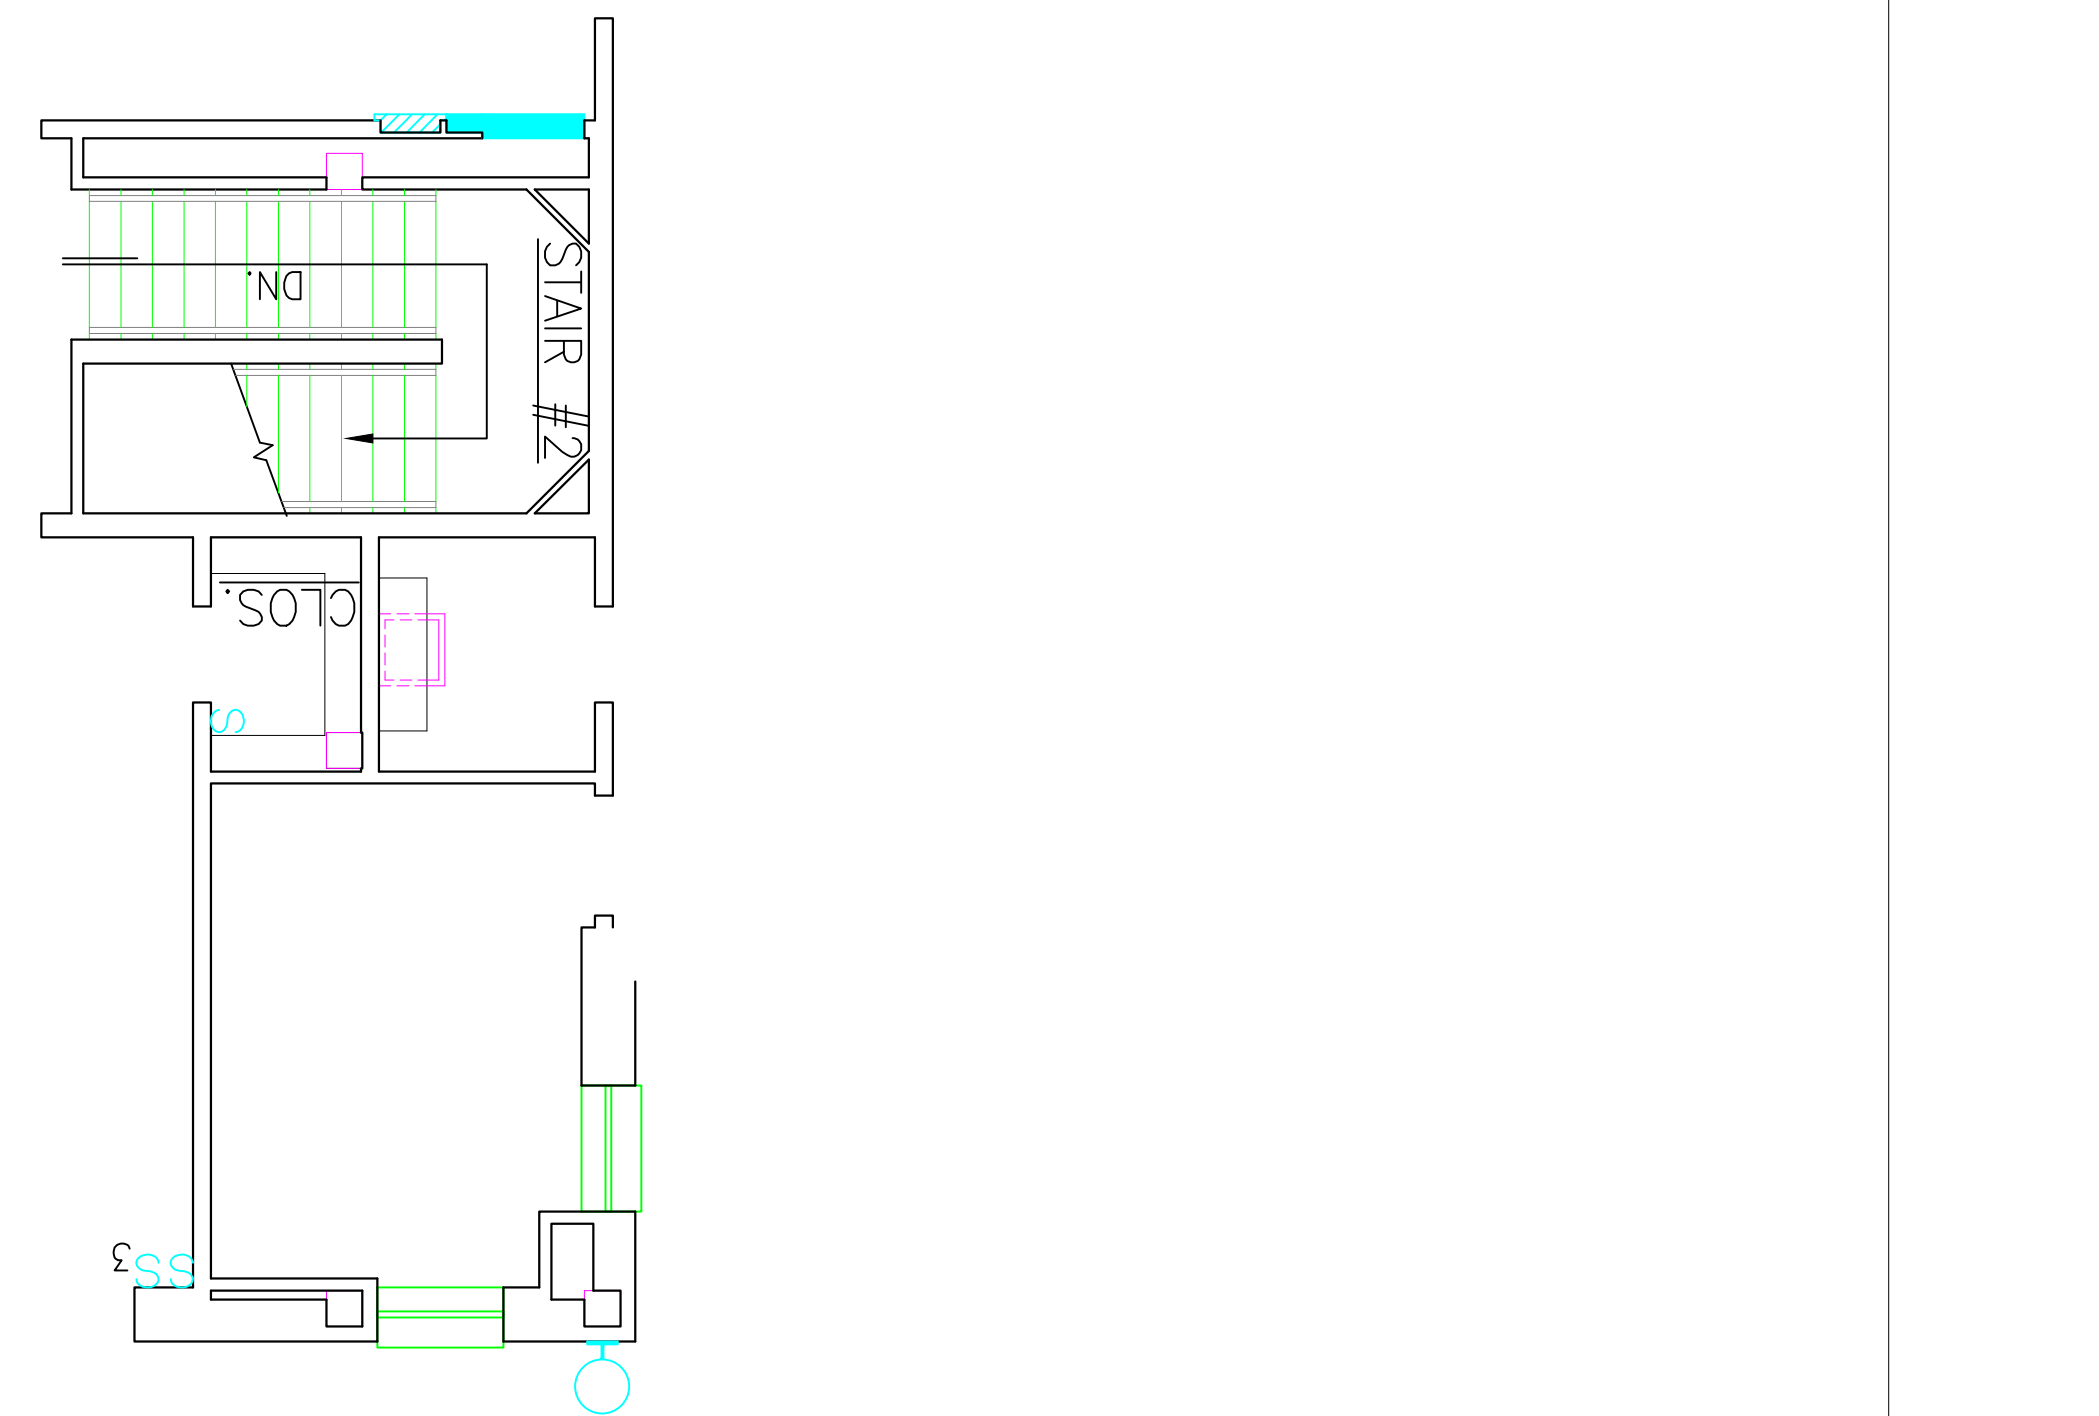

KEY PLAN BUILDING 5  
OFFICE SPACE RENOVATION

Revision		Date	RECOMMEND APPROVAL				Drawing Title		Project Title		Date		Department of Veterans Affairs	
			REQUESTER	Date	CHIEF OF SERVICE	Date	LIFE SAFETY PLAN		RENOVATE B5 OFFICES		18 JULY 2012			
			CHIEF OF SERVICE	Date	CHIEF OF STAFF	Date	Approved: Safety Manager/M&O Supervisor		Building Number 5		Checked ES/JHM	Drawn GLW		
			ASSOC. DIR. PATIENT CARE SVC.	Date	ASSOC. DIR. for OPERATIONS	Date	Approved: Chief of Facilities Management Svr.		Location W.G.(Bill) Hefner Medical Center 1601 Brenner Ave. Salisbury NC 28144		DRAWING NO. FP-101 DWG. 9 OF 12			
			APPROVAL BY: MEDICAL CENTER DIRECTOR	Date										