




LEGEND				
ITEM	CODE	MANUFACTURER	STYLE	FINISH
PAINT	P1	GLIDDEN PAINTS	WATER CHESTNUT 62/127 SPECIFY # 30YY ORDER # A1807	EGGSHELL
PAINT	P2	GLIDDEN PAINTS	PALO VERDE 26/137 SPECIFY # 70YY ORDER # A1882	EGGSHELL
PAINT	P3	GLIDDEN PAINTS	WHITE PEARL 70/110 SPECIFY # 44YY ORDER # A1843	EGGSHELL
PAINT	P4	GLIDDEN PAINTS	TIMBER TRAIL 10/244 SPECIFY # 90YR ORDER # A1764	EGGSHELL
PAINT	P5	GLIDDEN PAINTS	STONINGTON BEIGE 44/114 SPECIFY # 30YY ORDER # A1845	EGGSHELL
PAINT	P6	SHERWIN WILLIAMS	DOWNING EARTH #EPP/11 #SW 2820	EGGSHELL
PAINT	P7	GLIDDEN PAINTS	FROST GREY 20/011 SPECIFY # 30GG ORDER # A1942	EGGSHELL
PAINT	P8	SHERWIN WILLIAMS	POSED TAUPE #SW 6039	EGGSHELL
PAINT	P9	MDC IDEA PAINT	PRO LIGHT BEIGE IPO050LB	DRY ERASE PAINT
BASE	B1	JOHNSONITE	MONARCH PROFILE RUBBER BASE MILLWORK	80-FAWN
BASE	B2	JOHNSONITE	6" WALL BASE	80-FAWN
BASE	B3	JOHNSONITE	ATTACHE PROFILE BASE MILLWORK RUBBER	140-BLACK
LUXURY VINYL PLANK	VP 1	AMTICO	W759 MERBAU 4"x36" SQUARE EDGE	TICK WOOD GRAIN WITH URETHANE FINISH
LUXURY VINYL PLANK	VP2	AMTICO	W757 TIGERWOOD 4"x36" SQUARE EDGE	TICK WOOD GRAIN WITH URETHANE FINISH
LUXURY VINYL PLANK	VP3	AMTICO	W761 CLASSIC WALNUT 6"x36" SQUARE EDGE	TICK WOOD GRAIN WITH URETHANE FINISH
HETEROGENEOUS SHEET FLOORING	SH1	MANNINGTON COMMERCIAL	VIVENDI COLLECTION HETEROGENEOUS SHEET FLOORING PERENNIAL	VIV024 SUMA
HETEROGENEOUS SHEET FLOORING	SH2	MANNINGTON COMMERCIAL	VIVENDI COLLECTION HETEROGENEOUS SHEET FLOORING BLOCK PRINT	VIV224 SUMA

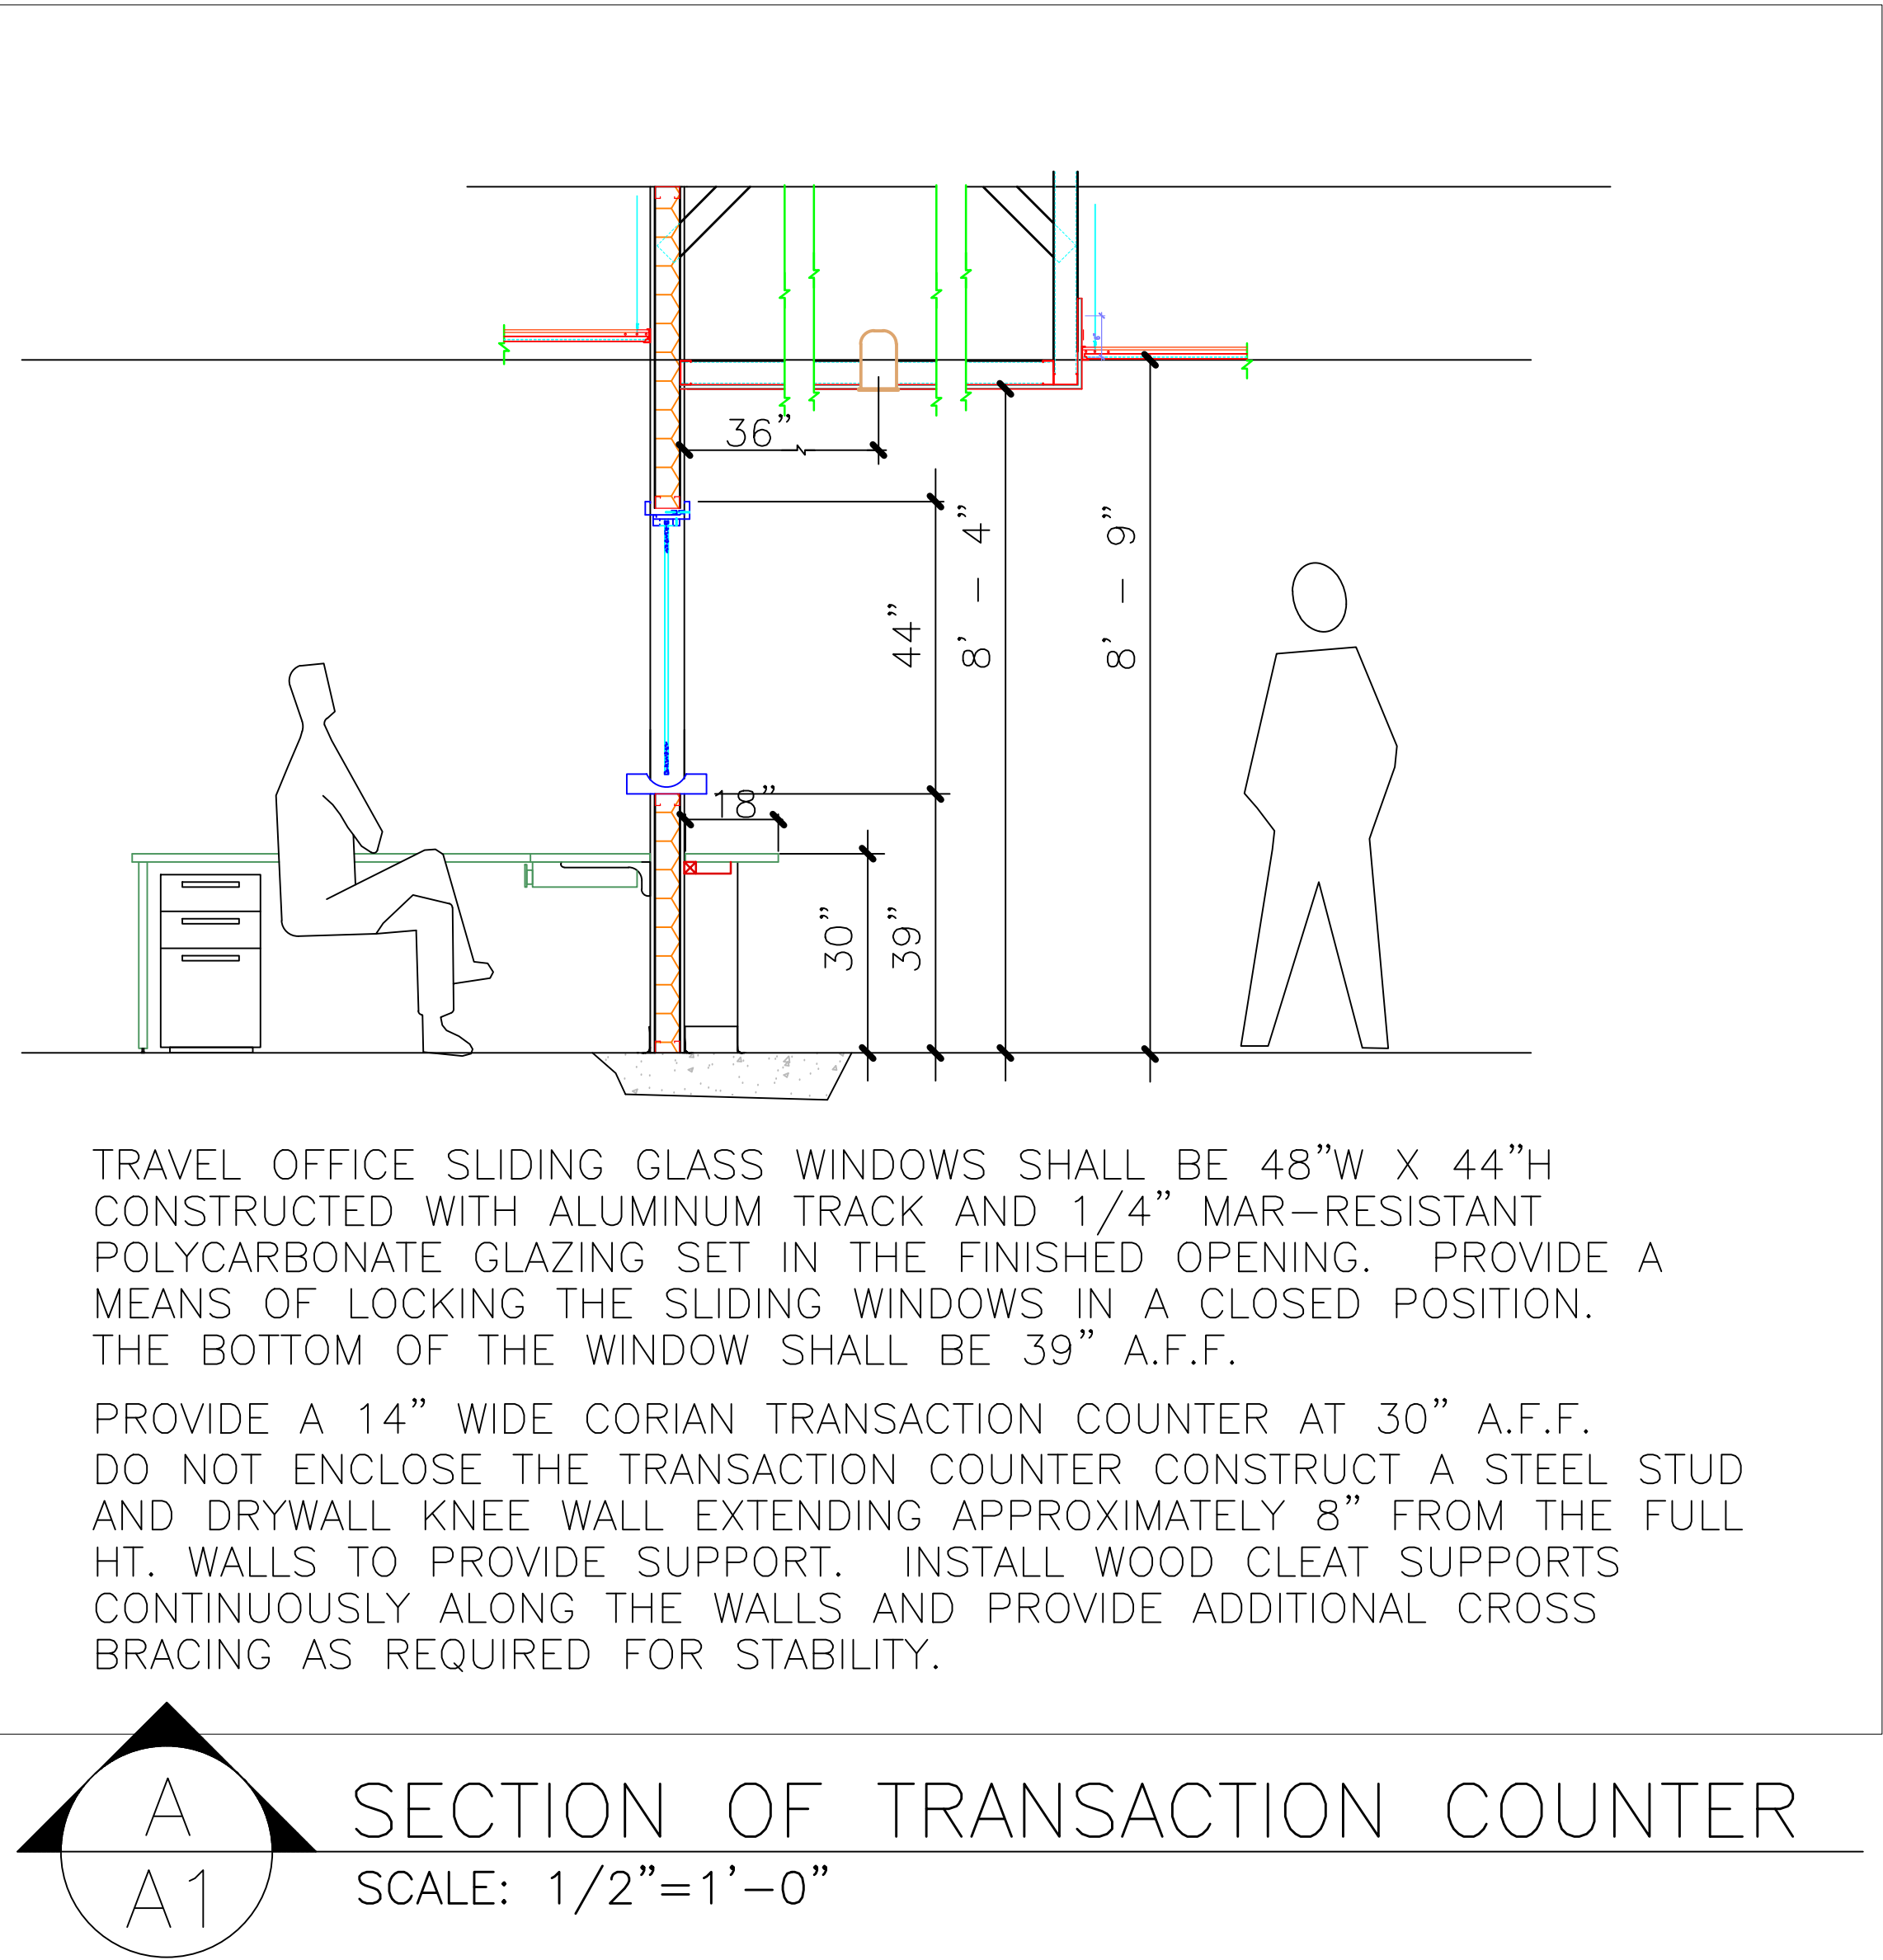

FINISH SCHEDULE										
ROOM NUMBER	FUNCTION	FLOOR	BASE	WALLS		NORTH	SOUTH	DOOR FRAME	CEILING	REMARKS
					EAST	WEST				
1053	BREAK ROOM	SH1	B2	P3	P3	P3	P3	P6	ACT	
1054	STORAGE	SH2	B2	P3	P3	P3	P3	P6	ACT	
1055	CONFERENCE	VP2	B1	P3	P3	P3	P3	P6	ACT/DRYWALL	
1056	OFFICE	VP1	B2	P3	P3	P9	P3	P6	ACT/DRYWALL	
1057	CORRIDORS	VP1	B1	P1/P2	P1/P2	P1/P2	P1/P2	P6	ACT/DRYWALL	P1 ABOVE CHAIR RAIL P2 BELOW CHAIR RAIL
1058	STORAGE	SH2	B2	P3	P3	P3	P3	P6	ACT	
1059	RECEPTION	VP1	B2	P3	P3	P3	P3	P6	ACT	
1060	OFFICE	VP1	B2	P3	P3	P3	P3	P6	ACT/DRYWALL	
1061	OFFICE	VP1	B2	P3	P3	P3	P3	P6	ACT/DRYWALL	
1062	OFFICE	VP1	B2	P3	P3	P3	P3	P6	ACT/DRYWALL	
1063	OFFICE	VP1	B2	P3	P3	P3	P3	P6	ACT/DRYWALL	
1064	OFFICE	VP1	B2	P3	P3	P3	P3	P6	ACT/DRYWALL	
1065	OFFICE	VP1	B2	P3	P3	P3	P3	P6	ACT/DRYWALL	
1066	CLOSET	VP2	B2	P3	P3	P3	P3	P6	ACT/DRYWALL	
1067	STORAGE	SH2	B2	P3	P3	P3	P3	P6	ACT	
1020	MEDICAL MEDIA	SH2	B1	P7	P7	P7	P7	P6	ACT	
MAIN CORRIDOR	CORRIDOR	VP3	B3	P5	P5	P5	P5	P8	ACT	

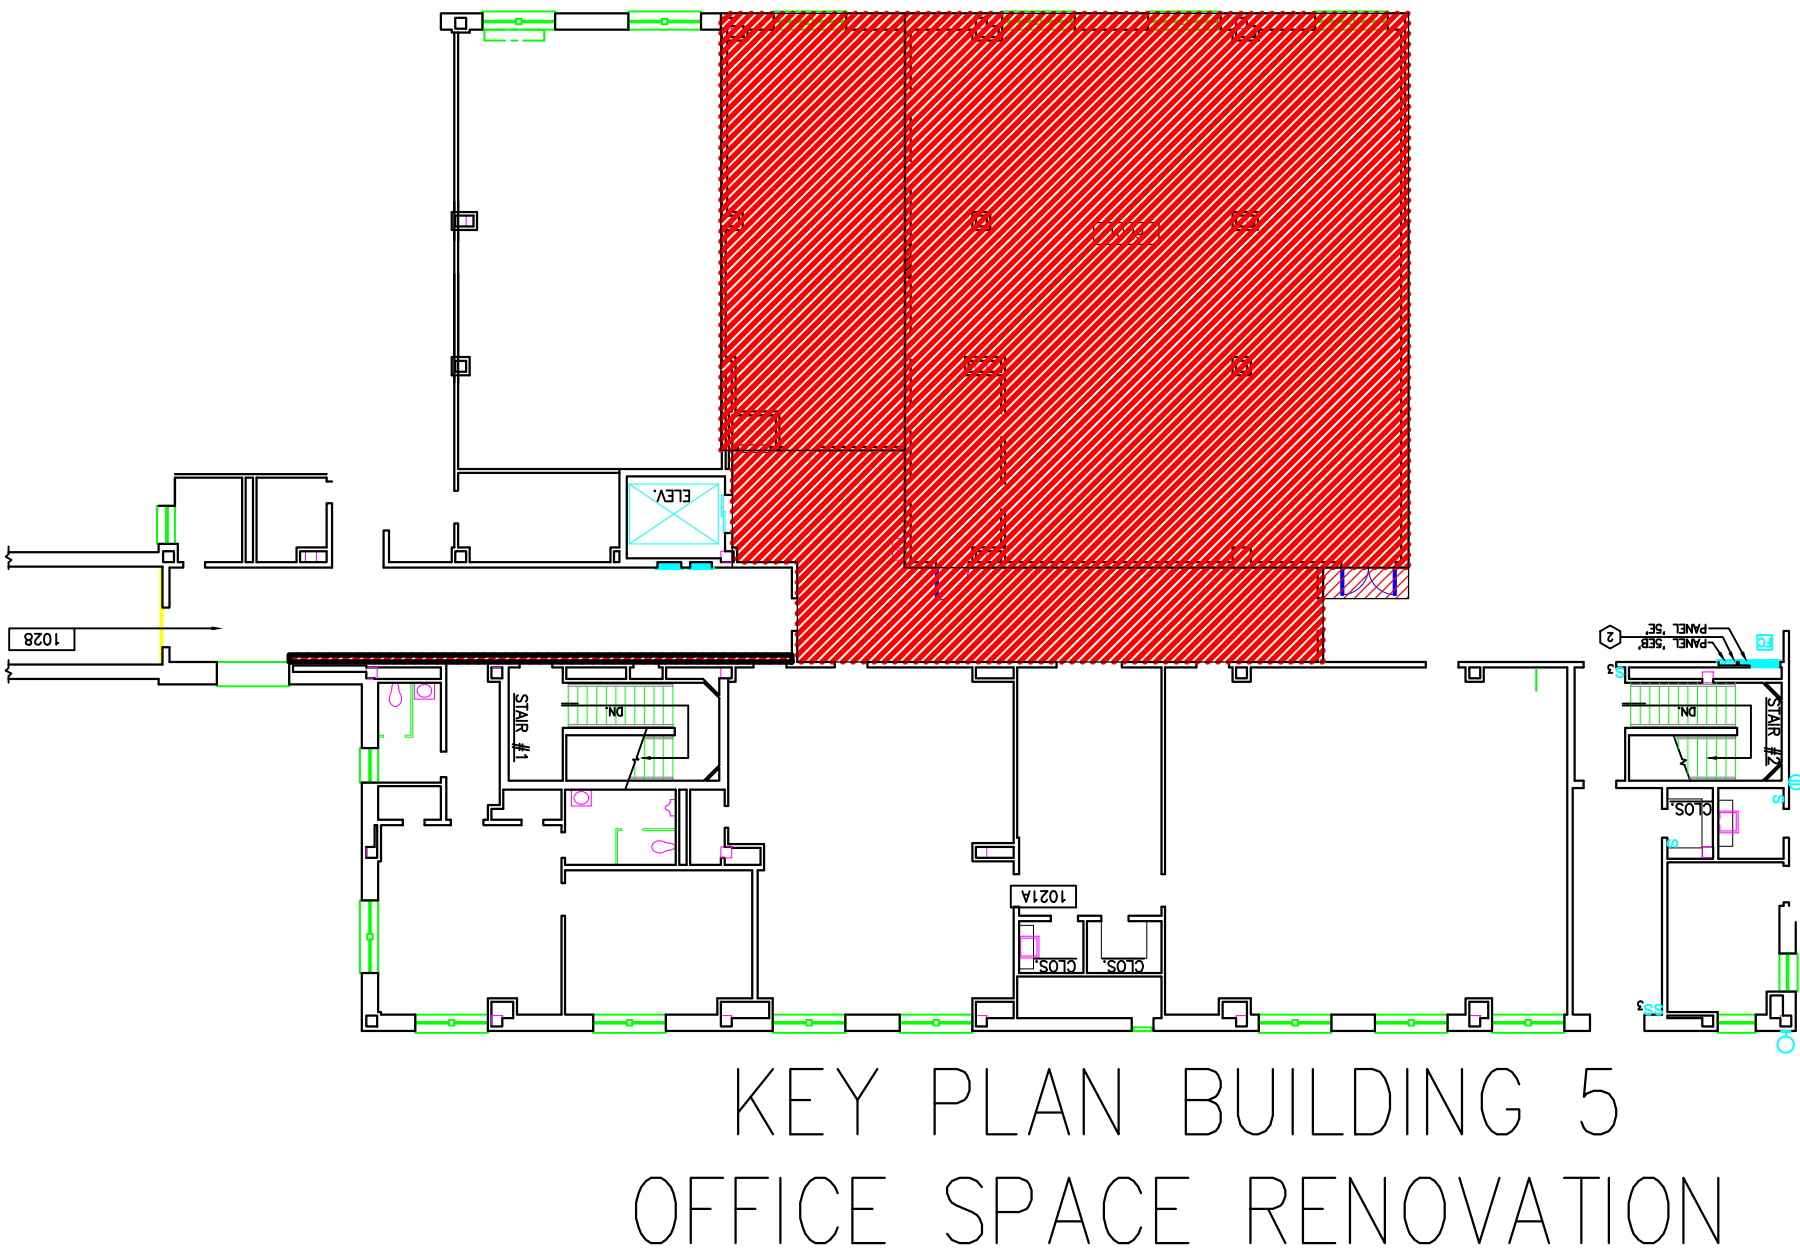

Revision		Date					RECOMMEND APPROVAL			Drawing Title		Project Title		Date			Department of Veterans Affairs			
							REQUESTER	Date		FINISHES AND SECTION		RENOVATE B5 OFFICE SPACE		18 JULY 2012						
							CHIEF OF SERVICE	Date	CHIEF OF STAFF	Date			Project No. 659-12-241							
							ASSOC. DIR. PATIENT CARE SVC.	Date	ASSOC. DIR. for OPERATIONS	Date	Approved: Safety Manager/M&O Supervisor		Building Number 5	Checked ES/JHM	Drawn GLW	DRAWING NO. A-103				
							APPROVAL BY: MEDICAL CENTER DIRECTOR			Date	Approved:Chief of Facilities Management Svr.		Location W.G.(Bill) Hefner Medical Center 1601 Brenner Ave. Salisbury NC 28144		DWG. 3 OF 12					