


- NOTES
1. TIE INTO DOMESTIC HOT AND COLD WATER LINES THROUGH GROUND FLOOR OF BUILDING 5, ROOM G017. THIS IS THE KITCHEN AREA. THERE IS A CRAWL SPACE APPROXIMATELY 18"x20" ABOVE THE COOLERS IN G017-5. CORE DRILL THROUGH CEILING OF GROUND FLOOR TO INCORPORATE NECESSARY PLUMBING FOR SINK IN RENOVATED SPACE ON THE FIRST FLOOR IN BUILDING 5, ROOM 1065.

5 PLUMBING RENOVATION  
SCALE: 3/16"=1'-0"

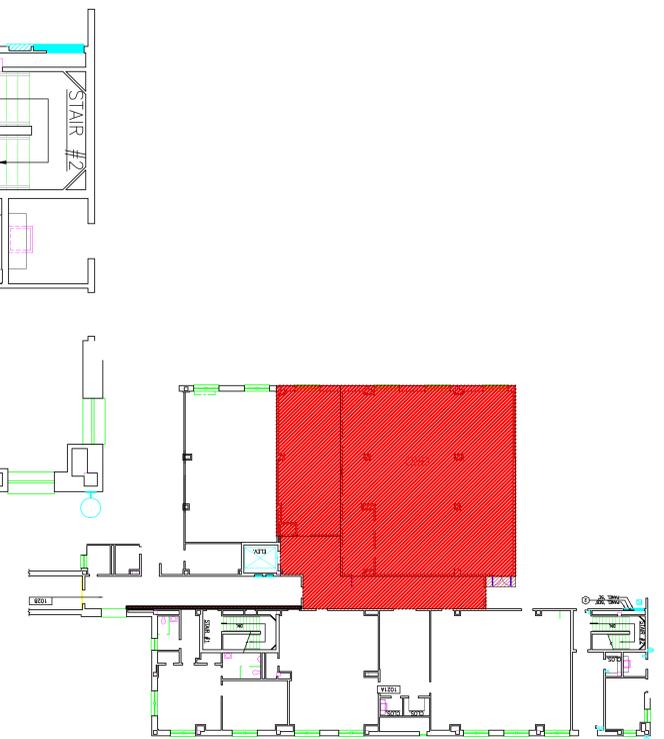

KEY PLAN BUILDING 5  
OFFICE SPACE RENOVATION

Revision	Date	RECOMMEND APPROVAL				Drawing Title PLUMBING RENOVATION PLAN	Project Title RENOVATE B5 OFFICES			Date 18 JULY 2012	
		Requester	Date	Chief of Staff	Date		Approved: Safety Manager/M&O Supervisor	Building Number 5	Checked ES/JHM	Drawn GLW	Project No. 659-12-241
		Assoc. Dir. Patient Care Svc.	Date	Assoc. Dir. for Operations	Date	Approved: Chief of Facilities Management Svr.	Location W.G.(BIII) Hefner Medical Center 1601 Brenner Ave. Salisbury NC 28144			DRAWING NO. A-105	
		APPROVAL BY: MEDICAL CENTER DIRECTOR								DWG. 5 OF 10	



Department of  
Veterans Affairs