



- GENERAL NOTES
- IT HAS BEEN DETERMINED THAT THERE IS NO ASBESTOS CONTAINING MASTIC UNDER THE EXISTING CARPET IN ANY OF THE RENOVATION AREAS.
- NOTES
1. DEMO HALF WALL BETWEEN TWO COLUMNS WITH TILE. WALL IS PLASTER WALL WITH TILE AND WOOD TOP.
  2. DEMO WALL FOR NEW DOOR AS NOTED ON DEMO PLAN.
  3. DEMO DOORS AND DOOR FRAMES AS NOTED ON DEMO PLAN

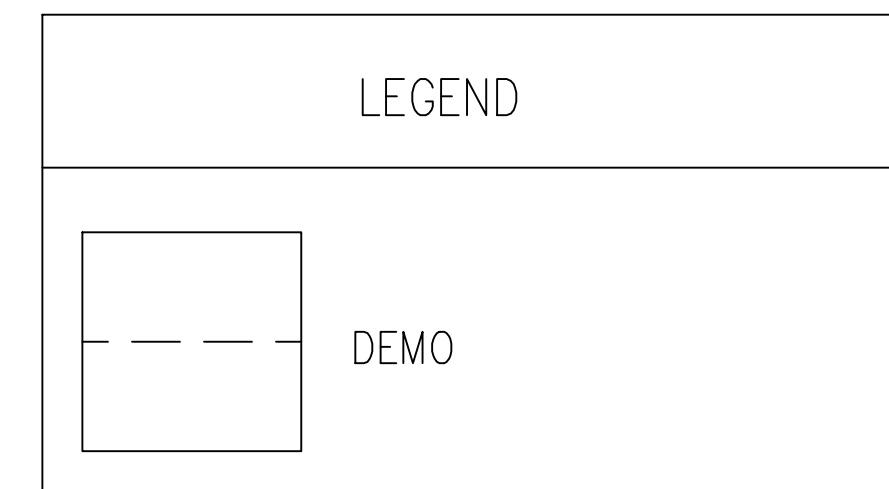

1 DEMOLITION PLAN  
SCALE: 3/16"=1'-0"

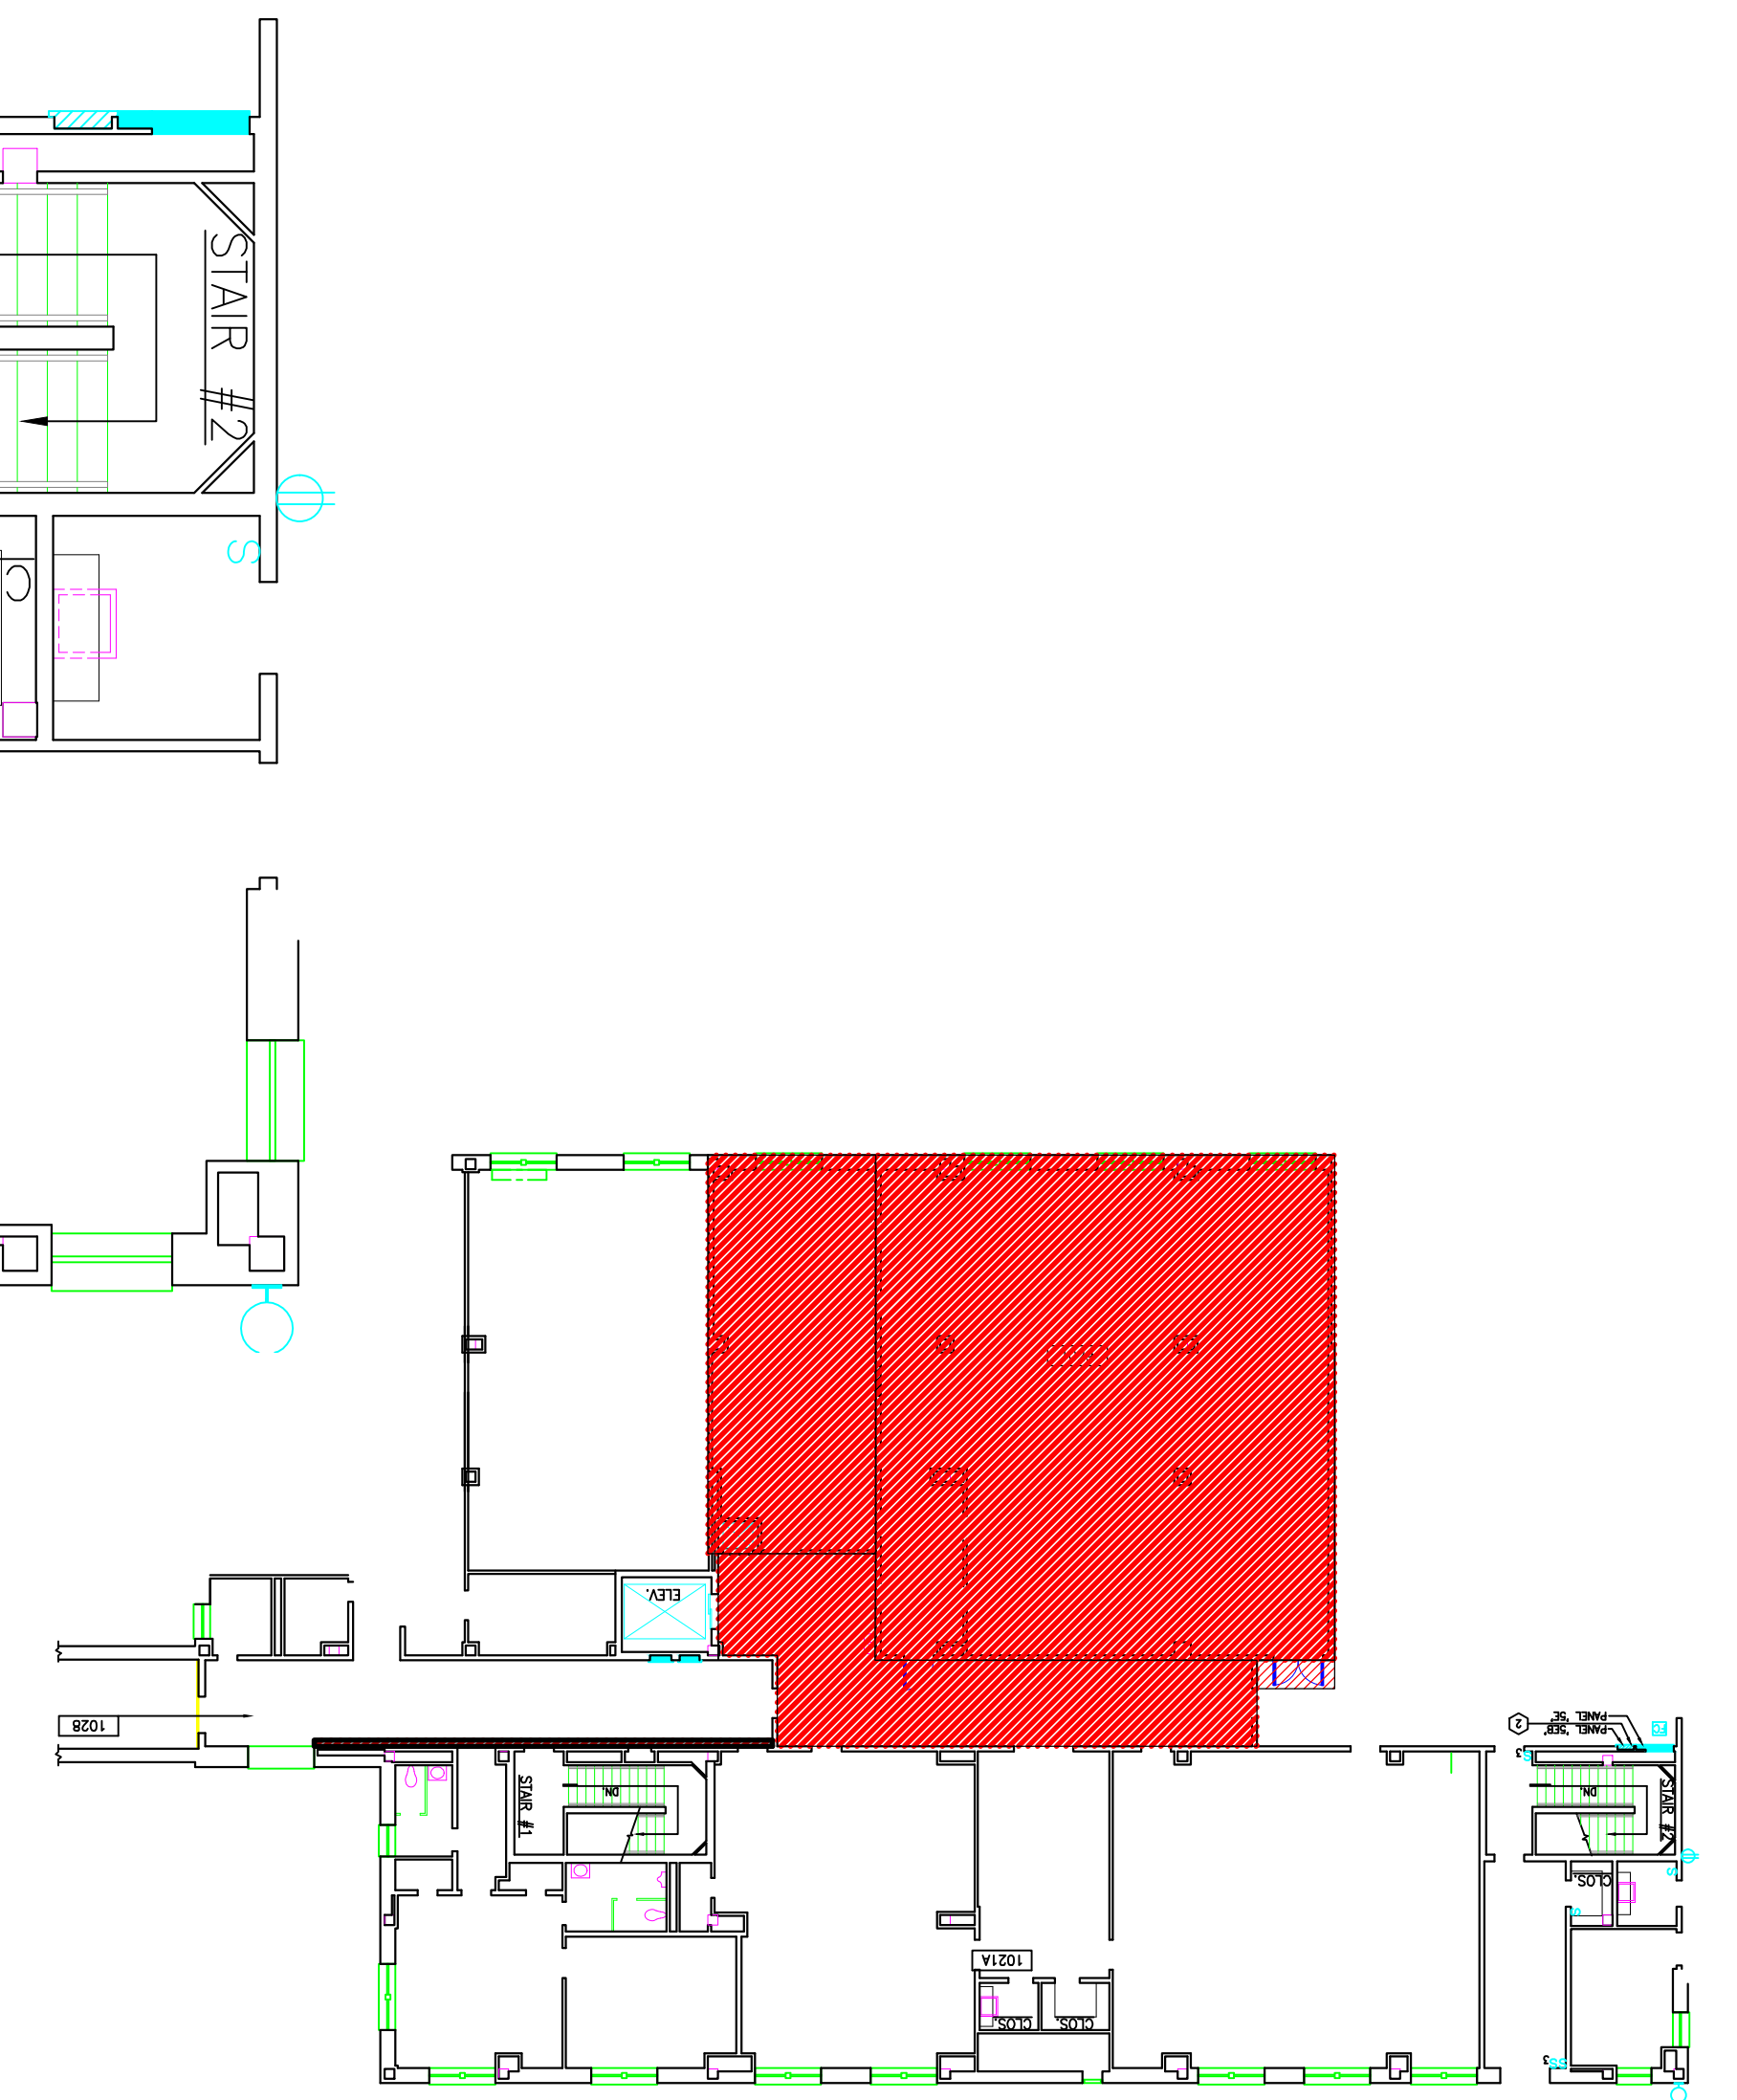

KEY PLAN BUILDING 5  
OFFICE SPACE RENOVATION

Revision	Date		RECOMMEND APPROVAL				Drawing Title		Project Title			Date			Department of Veterans Affairs
			REQUESTER ESSIE HOGUE	Date	CHIEF OF SERVICE	Date	CHIEF OF STAFF	Date	DEMOLITION PLAN	RENOVATE B5 OFFICES		18 JULY 2012			
			ASSOC. DIR. PATIENT CARE SVC.	Date	ASSOC. DIR. for OPERATIONS	Date	Approved: Safety Manager/M&O Supervisor	Building Number 5	Checked ES/JHM	Drawn GLW	Project No. 659-12-241				
			APPROVAL BY: MEDICAL CENTER DIRECTOR				Date	Approved: Chief of Facilities Management Svr.	Location W.G.(Bill) Hefner Medical Center 1601 Brenner Ave. Salisbury NC 28144		DRAWING NO. 1 DWG. 1 of 12				