


1 1 MECHANICAL CURRENT PLAN  
SCALE: 3/16"=1'-0"

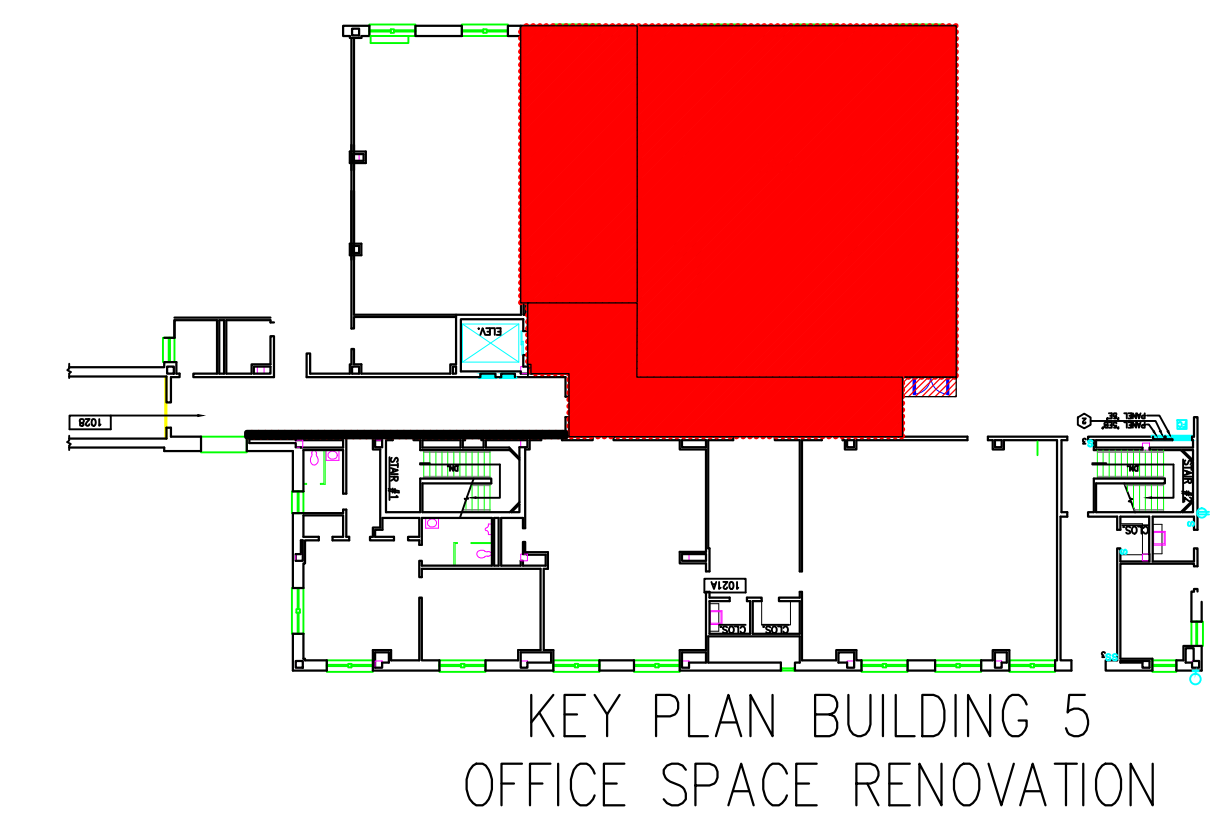

Revision	Date	RECOMMEND APPROVAL				Drawing Title MECHANICAL CURRENT PLAN	Project Title RENOVATE B5 OFFICES			Date 18 JULY 2012	Project No. 659-12-241	DRAWING NO. M-101 DWG. 11 of 12		Department of Veterans Affairs
		REQUESTER	Date	CHIEF OF SERVICE	Date		CHIEF OF STAFF	Date	Building Number 5					
		ASSOC. DIR. PATIENT CARE SVC.	Date	ASSOC. DIR. for OPERATIONS	Date	Approved: Safety Manager/M&O Supervisor	Location W.G.(Bill) Hefner Medical Center 1601 Brenner Ave. Salisbury NC 28144							
		APPROVAL BY: MEDICAL CENTER DIRECTOR	Date			Approved: Chief of Facilities Management Svr.								