


NOTES  
 1. ALL ROOMS TO HAVE VAV AND CONTROLS

12 MECHANICAL RENOVATION  
 SCALE: 3/16"=1'-0"

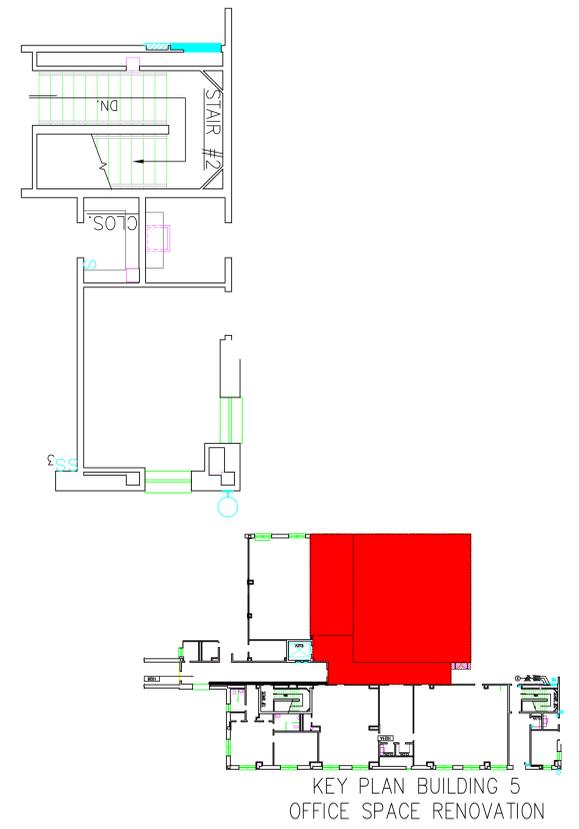

Revision	Date	RECOMMEND APPROVAL			Drawing Title MECHANICAL RENOVATION PLAN	Project Title RENOVATE B5 OFFICES	Date 18 JULY 2012	Project No. 659-12-241		Department of Veterans Affairs
		Requester	Date	Chief of Staff						
		Chief of Service	Date	Assoc. Dir. for Operations	Date	Approved: Safety Manager/M&O Supervisor	Building Number 5	Checked ES/JHM	Drawn GLW	DRAWING NO. M-102
		Assoc. Dir. Patient Care Svc.	Date	Assoc. Dir. for Operations	Date	Approved: Chief of Facilities Management Svr.	Location W.G.(BIII) Hefner Medical Center 1601 Brenner Ave. Salisbury NC 28144			DWG. 12 of 12
		Approval By:	Date	Medical Center Director	Date					