




LEGEND	
	DRYWALL
	ACOUSTIC GRID
	RECESSED CAN
	2X4 FLUORESCENT EXISTING
	SPRINKLER HEAD
	2X4 FLUORESCENT NEW LITHONIA FIXTURE OR EQUAL VALUE

5

RCP RENOVATION PLAN
SCALE: 3/16"=1'-0"

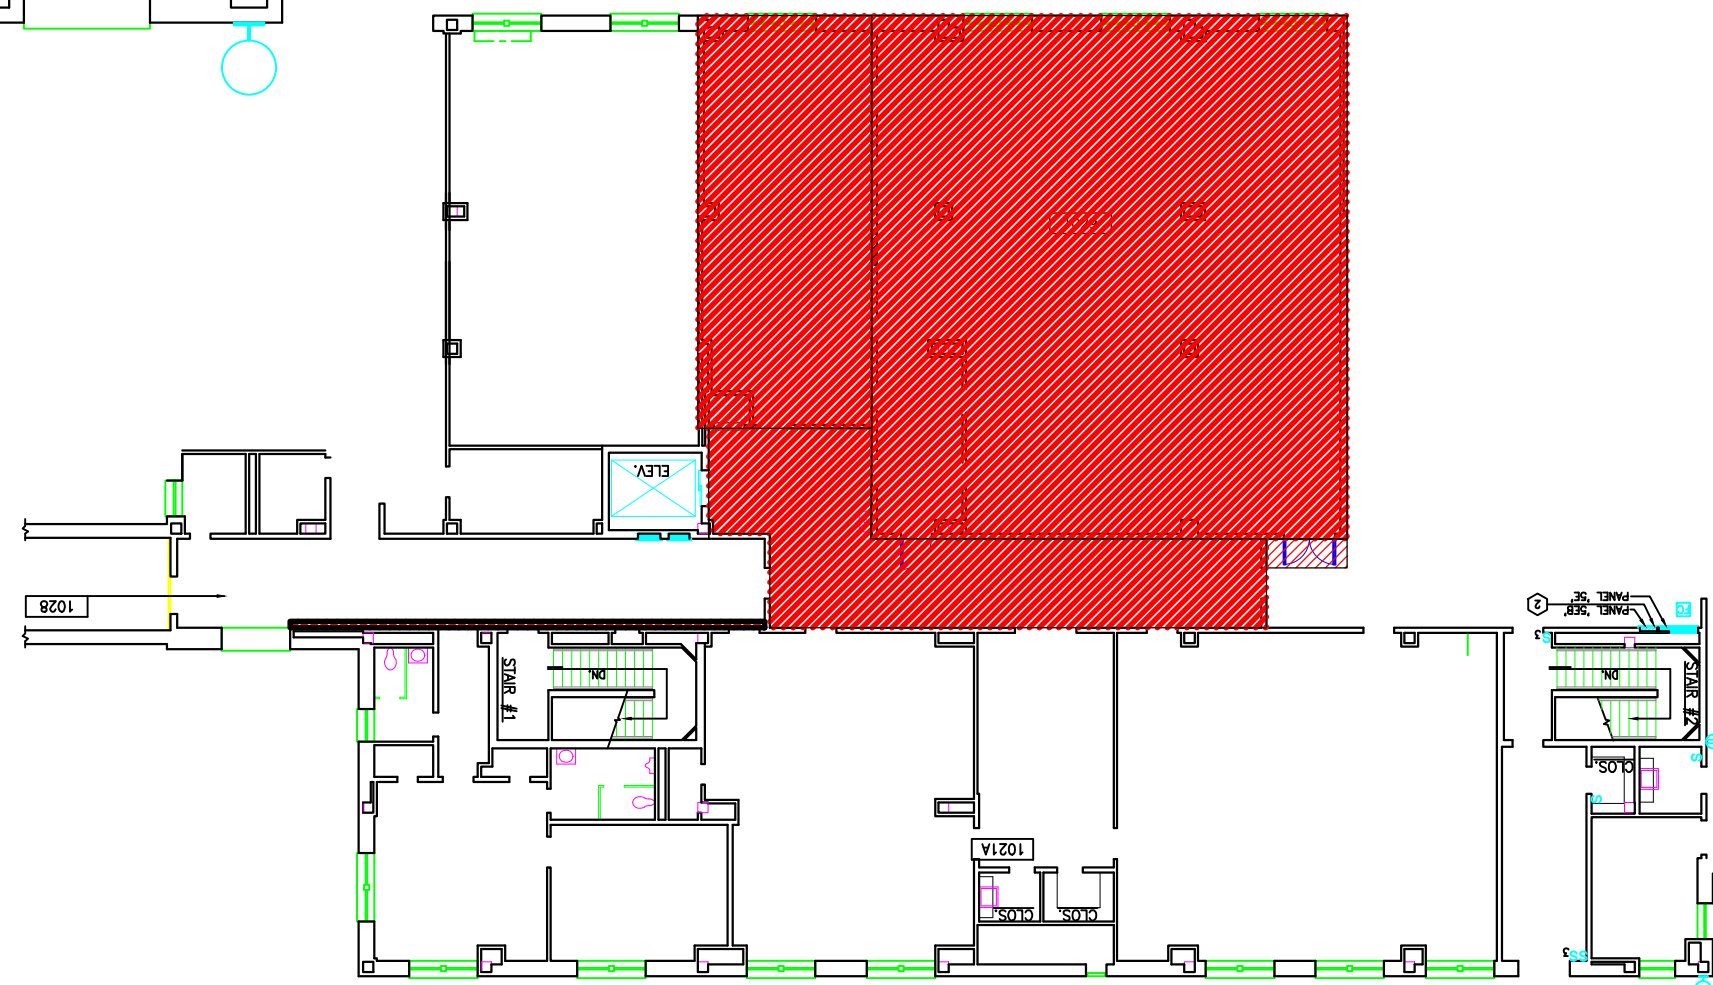

KEY PLAN BUILDING 5
OFFICE SPACE RENOVATION

Revision		Date	RECOMMEND APPROVAL				Drawing Title			Project Title			Date			Department of Veterans Affairs			
			REQUESTER	Date	CHIEF OF SERVICE	Date	CHIEF OF STAFF	Date	RCP RENOVATION PLAN	RENOVATE B5 OFFICES			18 JULY 2012						
			ASSOC. DIR. PATIENT CARE SVC.	Date	ASSOC. DIR. for OPERATIONS	Date		Date	Approved: Safety Manager/M&O Supervisor	Building Number	Checked	Drawn	Project No.						
			APPROVAL BY:					Date	Approved: Chief of Facilities Management Svr.	5	ES/JHM	GLW	659-12-241						
			MEDICAL CENTER DIRECTOR									Location			DRAWING NO.				
												W.G.(Bill) Hefner Medical Center 1601 Brenner Ave. Salisbury NC 28144			A-105				
															DWG. 5 of 12				