



- NOTES
1. REMOVE ALL RECEPTACLES PULL WIRES BACK TO PANEL 5D.
 2. REMOVE SURFACE MOUNTED BOXES AND CONDUIT.
 3. REMOVE ALL EQUIPMENT OFF WALL TO PLACE DRYWALL.
 4. REMOVE EXISTING FLUORESCENT LIGHTING AND SALVAGE FOR RE-USE.
 5. DATA TO BE REMOVED OR REWORKED.

- GENERAL DEMOLITION NOTES:
1. COORDINATE ALL DEMOLITION WORK WITH OWNER PRIOR TO BEGINNING WORK.
 2. REMOVE ALL ELECTRICAL IN WALLS AND CEILING BEING DEMOLISHED UNLESS NOTED OTHERWISE. RECONNECT DEVICES AND FIXTURES DOWNSTREAM OF REMOVED WORK. REMOVE EXISTING WORK TO REMAIN WHICH INTERFERES WITH RENOVATION.
 3. TEMPORARY POWER WILL BE PROVIDED WHEREVER NECESSARY AT NO EXTRA COST TO THE OWNER IN ORDER TO KEEP THE BUILDING IN OPERATION DURING EACH PHASE OF THE RENOVATION.
 4. ALL OUTAGES SHALL BE COORDINATED WITH OWNER AT LEAST 24 HOURS IN ADVANCE. OUTAGES WHICH ARE ANTICIPATED TO LAST LONGER THAN 1 HOUR WILL BE COORDINATED WITH OWNER AT LEAST 1 WEEK IN ADVANCE.
 5. ELECTRICAL CONTRACTOR SHALL REMOVE ALL ELECTRICAL WORK ASSOCIATED WITH WORK INDICATED TO BE REMOVED ON THE ARCHITECTURAL, PLUMBING, MECHANICAL AND FIRE PROTECTION DRAWINGS.
 6. ELECTRICAL WORK SHOWN IS BASED ON VISUAL FIELD OBSERVATIONS AND EXISTING DRAWINGS AND IS PROVIDED TO CONVEY THE GENERAL SCOPE OF DEMOLITION WORK TO BE ACCOMPLISHED. THE ELECTRICAL CONTRACTOR SHALL VISIT THE SITE AND OBSERVE EXISTING CONDITIONS PRIOR TO BEGINNING WORK.

6 ELECTRICAL RENOVATION PLAN
SCALE: 3/16"=1'-0"

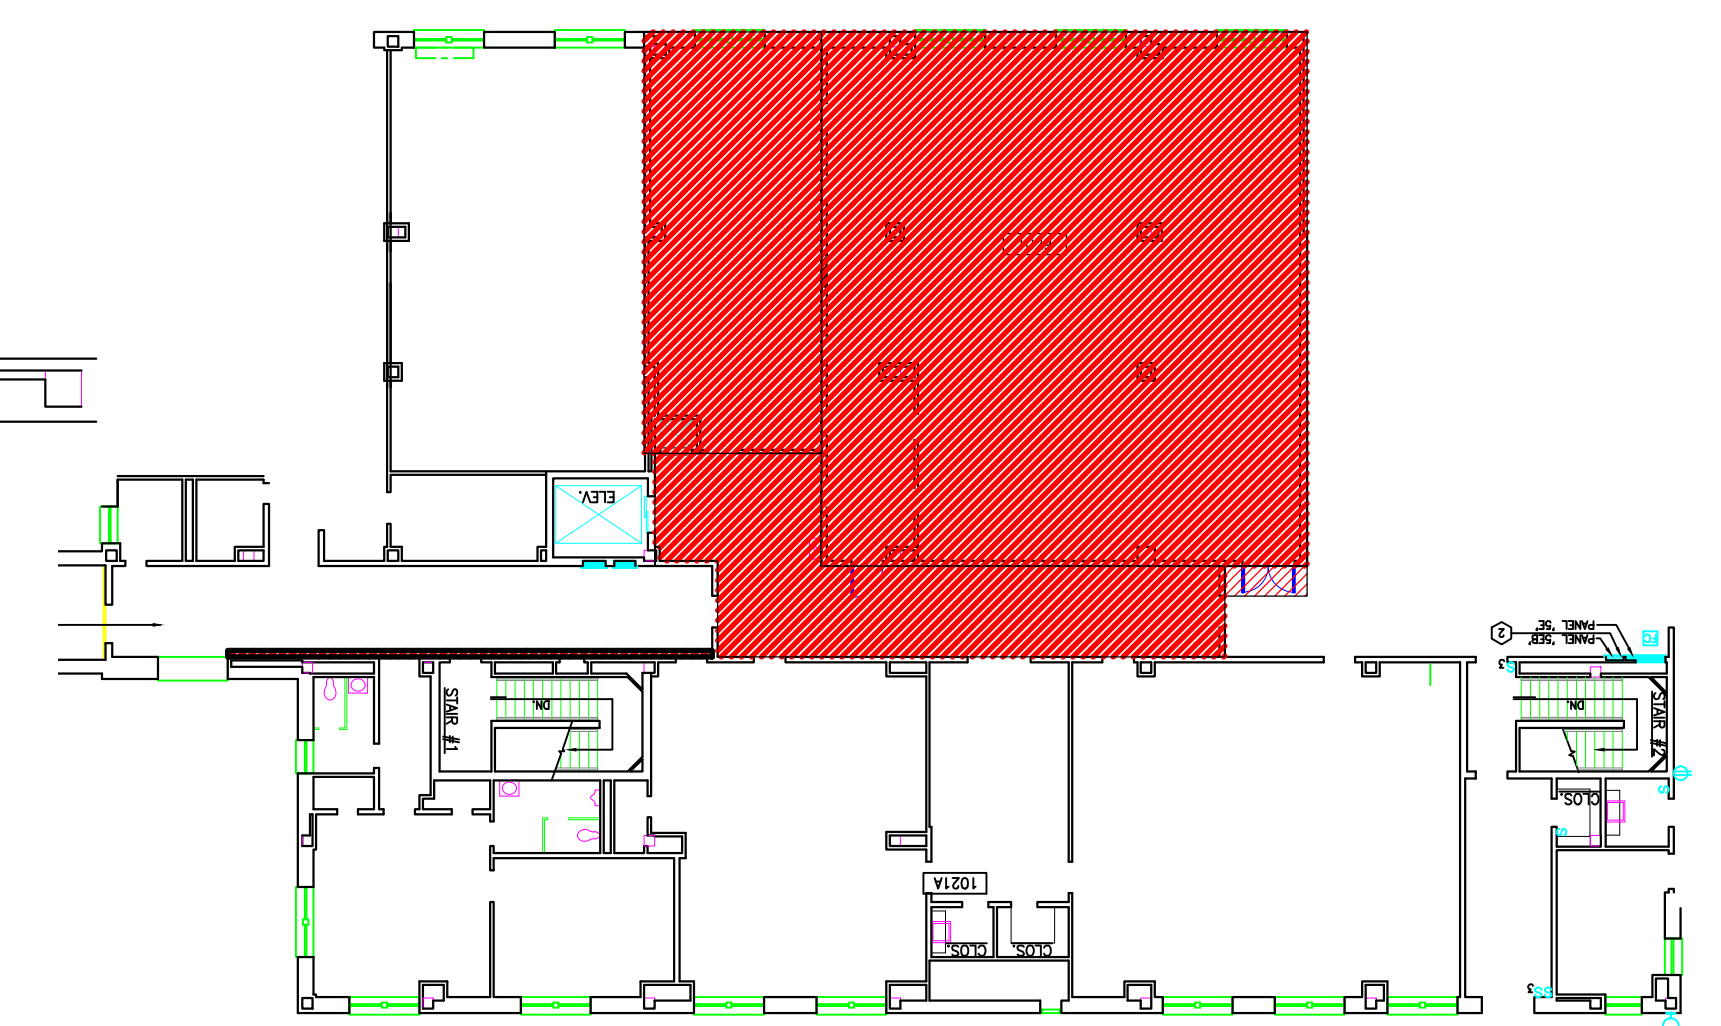

KEY PLAN BUILDING 5
OFFICE SPACE RENOVATION

Revision	Date		RECOMMEND APPROVAL				Drawing Title		Project Title		Date			Department of Veterans Affairs
			REQUESTER	Date	CHIEF OF SERVICE	Date	CHIEF OF STAFF	Date	ELECTRICAL RENOVATION PLAN	RENOVATE B5 OFFICES	18 JULY 2012			
			ASSOC. DIR. PATIENT CARE SVC.	Date	ASSOC. DIR. for OPERATIONS	Date	Approved: Safety Manager/M&O Supervisor	Building Number 5	Checked ES/JHM	Drawn GLW	Project No. 659-12-241			
			APPROVAL BY: MEDICAL CENTER DIRECTOR				Approved: Chief of Facilities Management Svr.	Location W.G.(Bill) Hefner Medical Center 1601 Brenner Ave. Salisbury NC 28144		DRAWING NO. E-101 DWG. 6 OF 12				