


NOTE: This sketch does NOT utilize actual flooring plank sizes- actual layout should be based off of product modules.

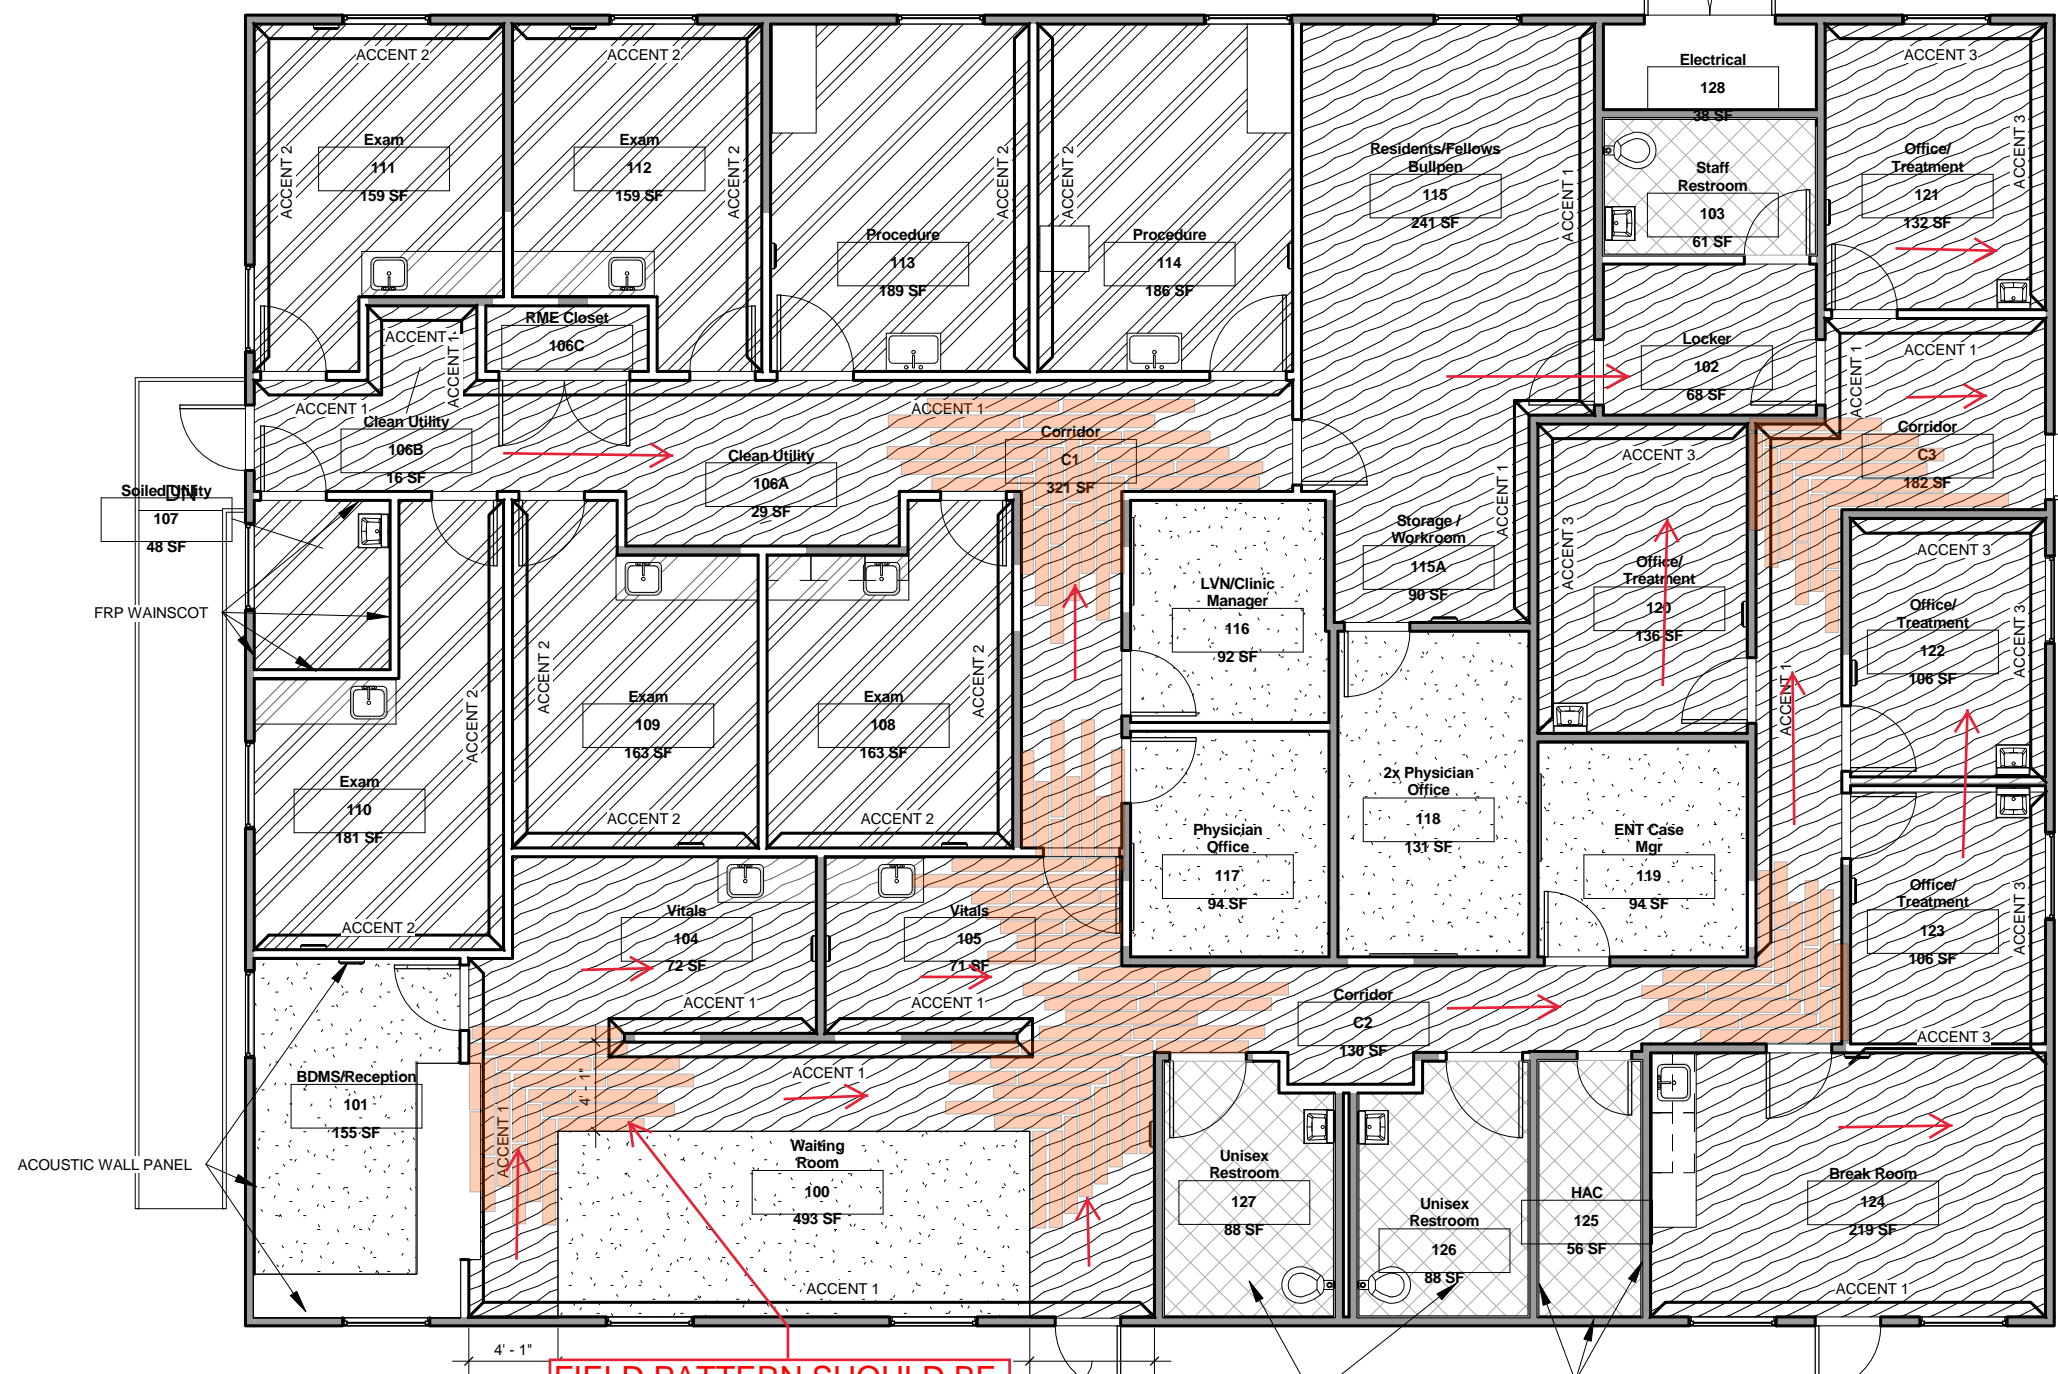

- FLOORS:**
- CERAMIC TILE (DAL TILE)
W/ 48" H CERAMIC TILE WAINSCOT ABOVE 6" COVERED TILE BASE IN RESTROOMS
W/ 48" H OF FRP PANEL ABOVE 6" COVERED TILE BASE IN HAC
 - HEAT WELDED RESILIENT SHEET
W/ 6" INTEGRAL COVERED BASE
 - CARPET (INTERFACE)
W/ 4" COVERED RESILIENT BASE
 - LVT (INTERFACE)
W/ 4" COVERED RESILIENT BASE
- WALLS:**
- TYPICAL PAINT: EGGSHELL, (KELLY MOORE)
 - RESTROOMS/HAC: EPOXY, COLOR TO MATCH TYPICAL
 - ACCENT 1: EGGSHELL (COMMON AREAS)
 - ACCENT 2: EGGSHELL (ENT EXAM/PROC.)
 - ACCENT 3: EGGSHELL (S+LP)
 - DOOR FRAMES: SEMI-GLOSS
 - ACOUSTIC WALL PANEL
 - FRP (SOILED UTILITY AND HAC CLOSET)
- MILLWORK:**
- CASEWORK: WILSONART LAMINATE
 - COUNTERS: CORIAN
 - DOORS: WOOD TO MATCH EXISTING

FIELD PATTERN SHOULD BE STANDARD RANDOMIZED-PATTERNED ALIGNMENT SHOULD BE AT "CORNER ZIGS" ONLY

1 Level 1 Finish Plan
1/8" = 1'-0"



ENT / S+LP
BLDG 722

No.	Description	Date

INTERIOR FINISH PLAN		
Project number	N/A	A-200
Date	9/3/17	
Drawn by	C.PEREIRA	Scale 1/8" = 1'-0"
Checked by	T.DILTS	

12/12/2017 4:53:50 PM