


ATTACHMENT 06 - PIPING PLAN Part 4
36C25818R0178 - Legionella Prevention
8 May 2018

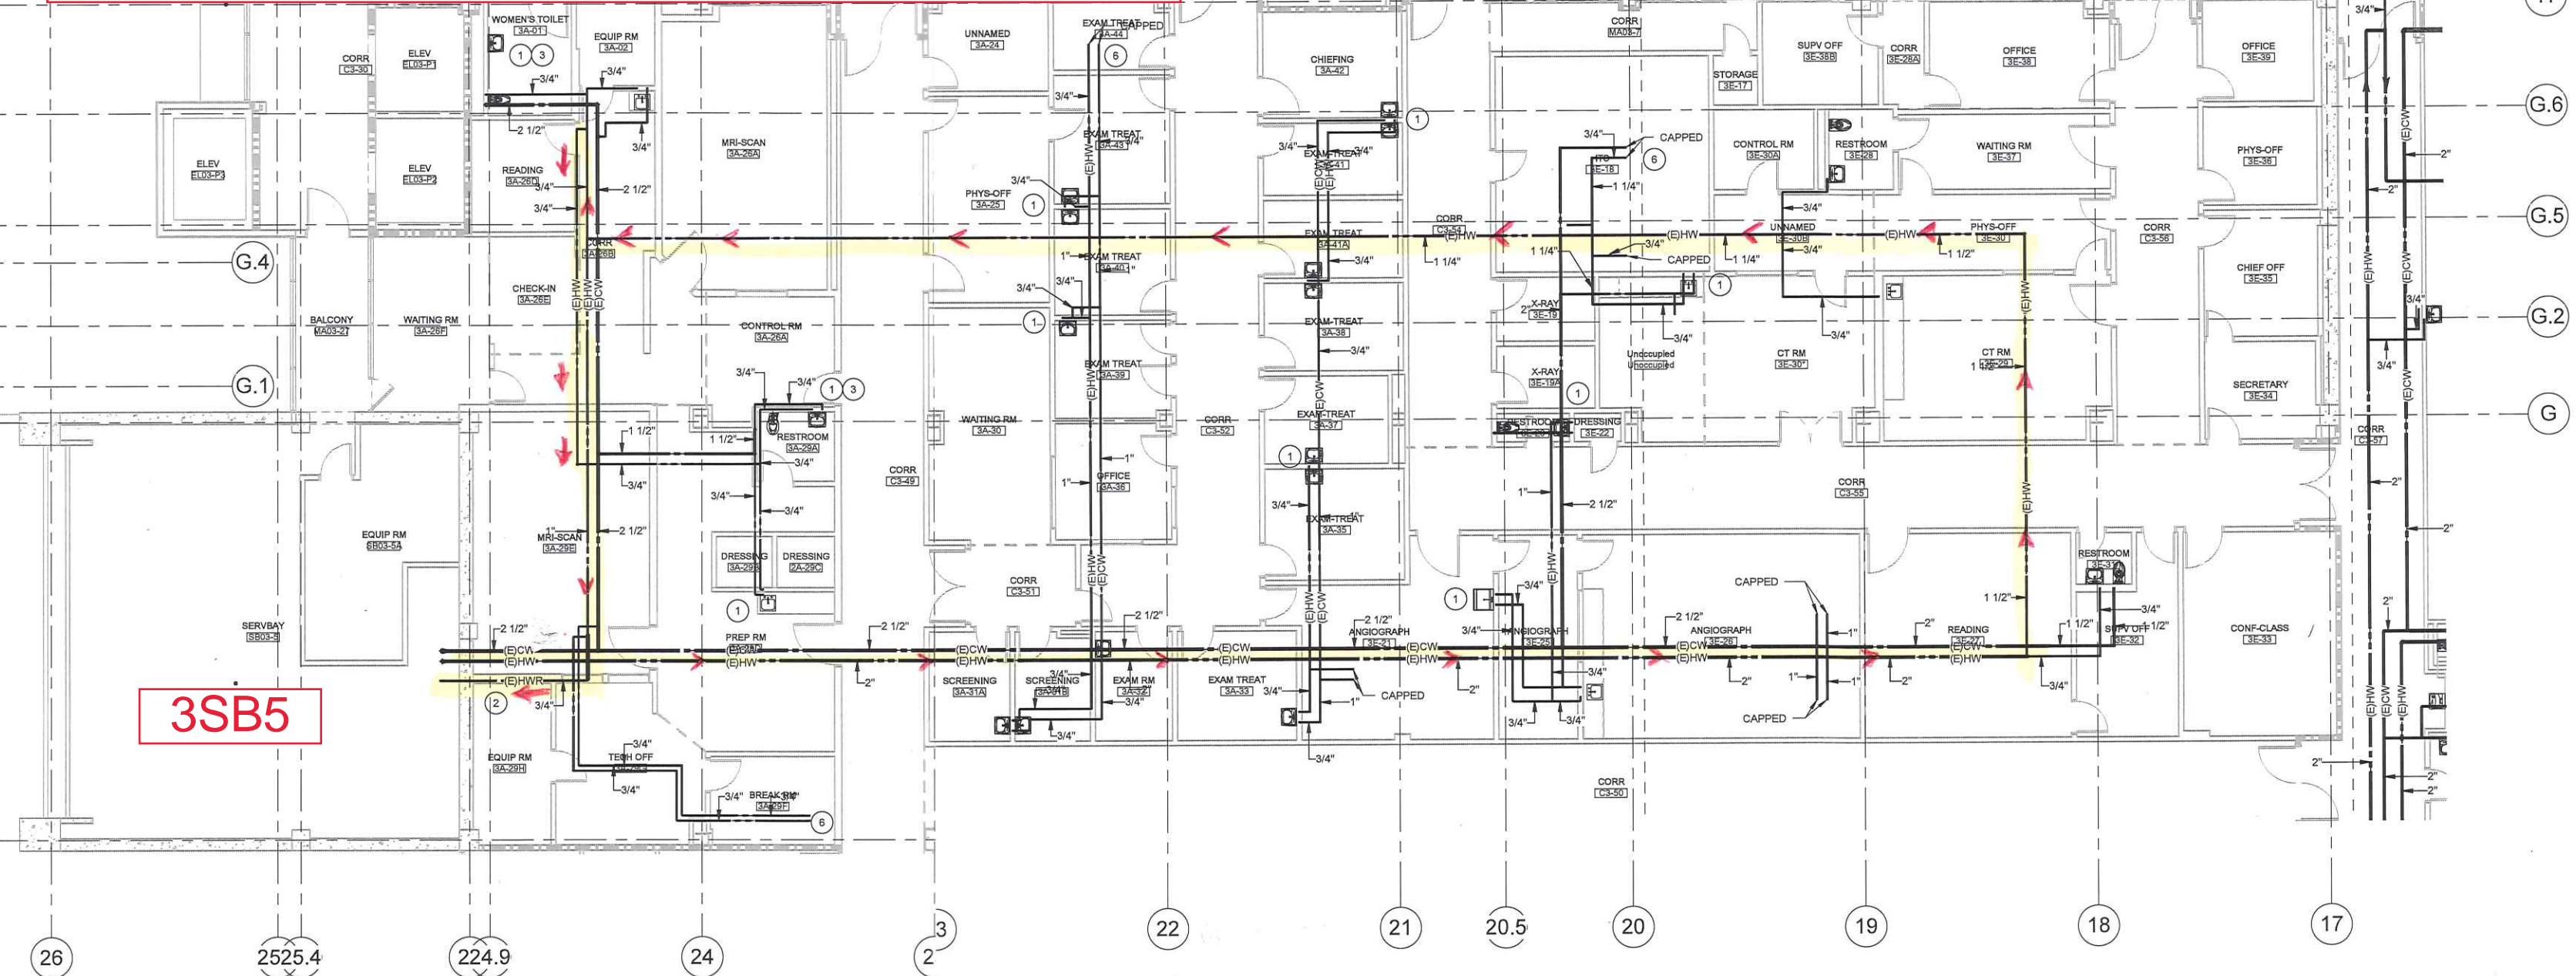

3SB5 - RADIOLOGY / ANGIO CW, HW, HWR Piping Plan