


1 PRECAST NICHE UNITS TYPES
SCALE: 1/2" = 1'-0"

2 TYPICAL PRECAST NICHE UNIT
SCALE: 1/2" = 1'-0"

3 NICHE UNIT BACK ELEVATION
SCALE: 1/2" = 1'-0"

4 NICHE TOP WELD PLATE
SCALE: 1" = 1'-0"

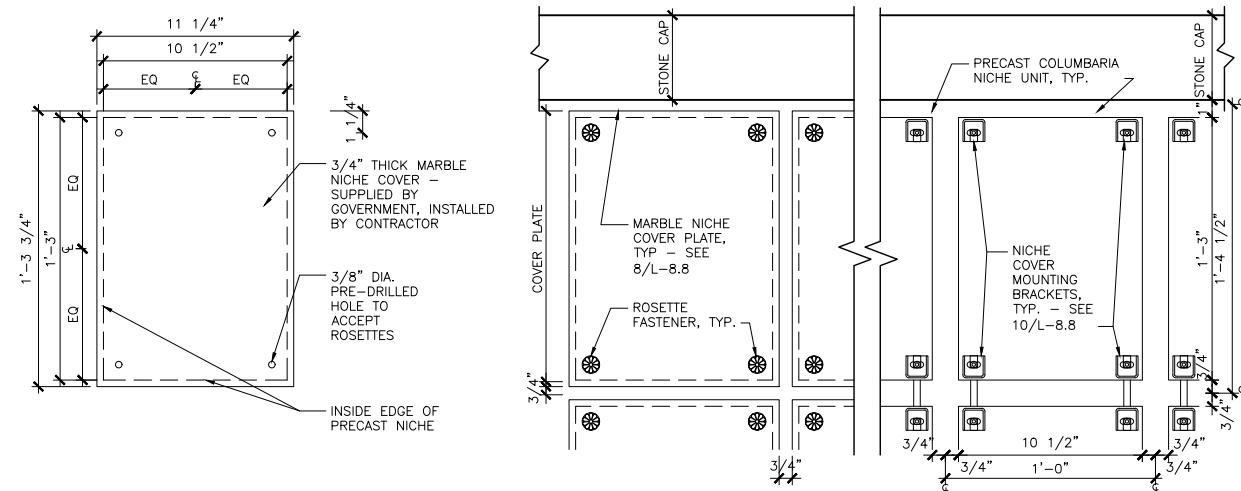


5 NICHE UNIT WELD PLATE
SCALE: NO SCALE

6 NICHE UNIT WELD PLATE
SCALE: NO SCALE


7 NICHE COVER PLATE
SCALE: 3" = 1'-0"

8 NICHE COVER PLATE ATTACHMENT
SCALE: 3" = 1'-0"

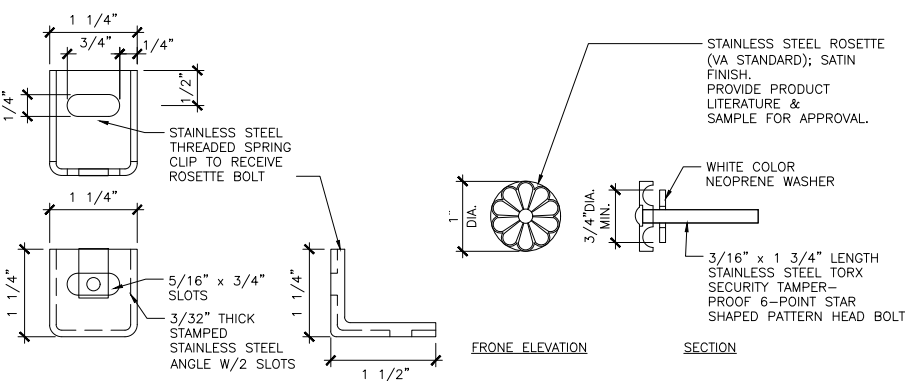


9 NICHE COVER MOUNTING BRACKET
SCALE: 1/2" = 1'-0"

10 ROSETTE DETAIL
SCALE: NTS

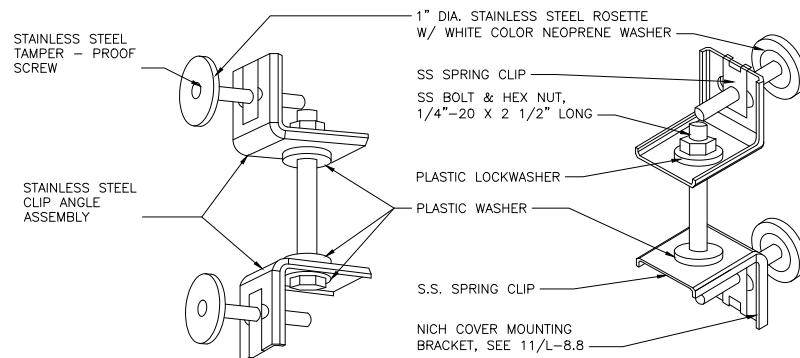

11 COLUMBARIA FASTNER ASSEMBLY - ISOMETRIC
SCALE: 1/2" = 1'-0"

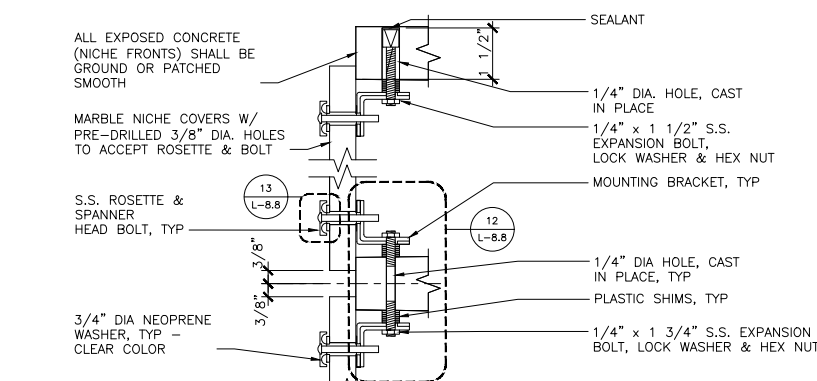


12 NICHE COVER ATTACHMENT
SCALE: 6" = 1'-0"

Revisions	Date



NATIONAL
CEMETERY
ADMINISTRATION

Drawing Title NCA COLUMBARIUM DETAILS	Project Title NCA STANDARD DRAWINGS	Date 04-01-2016
Approved: -	Building Number -	Checked -
Approved: -	Location -	Drawn BORG
DRAWING NO. NCA 010		

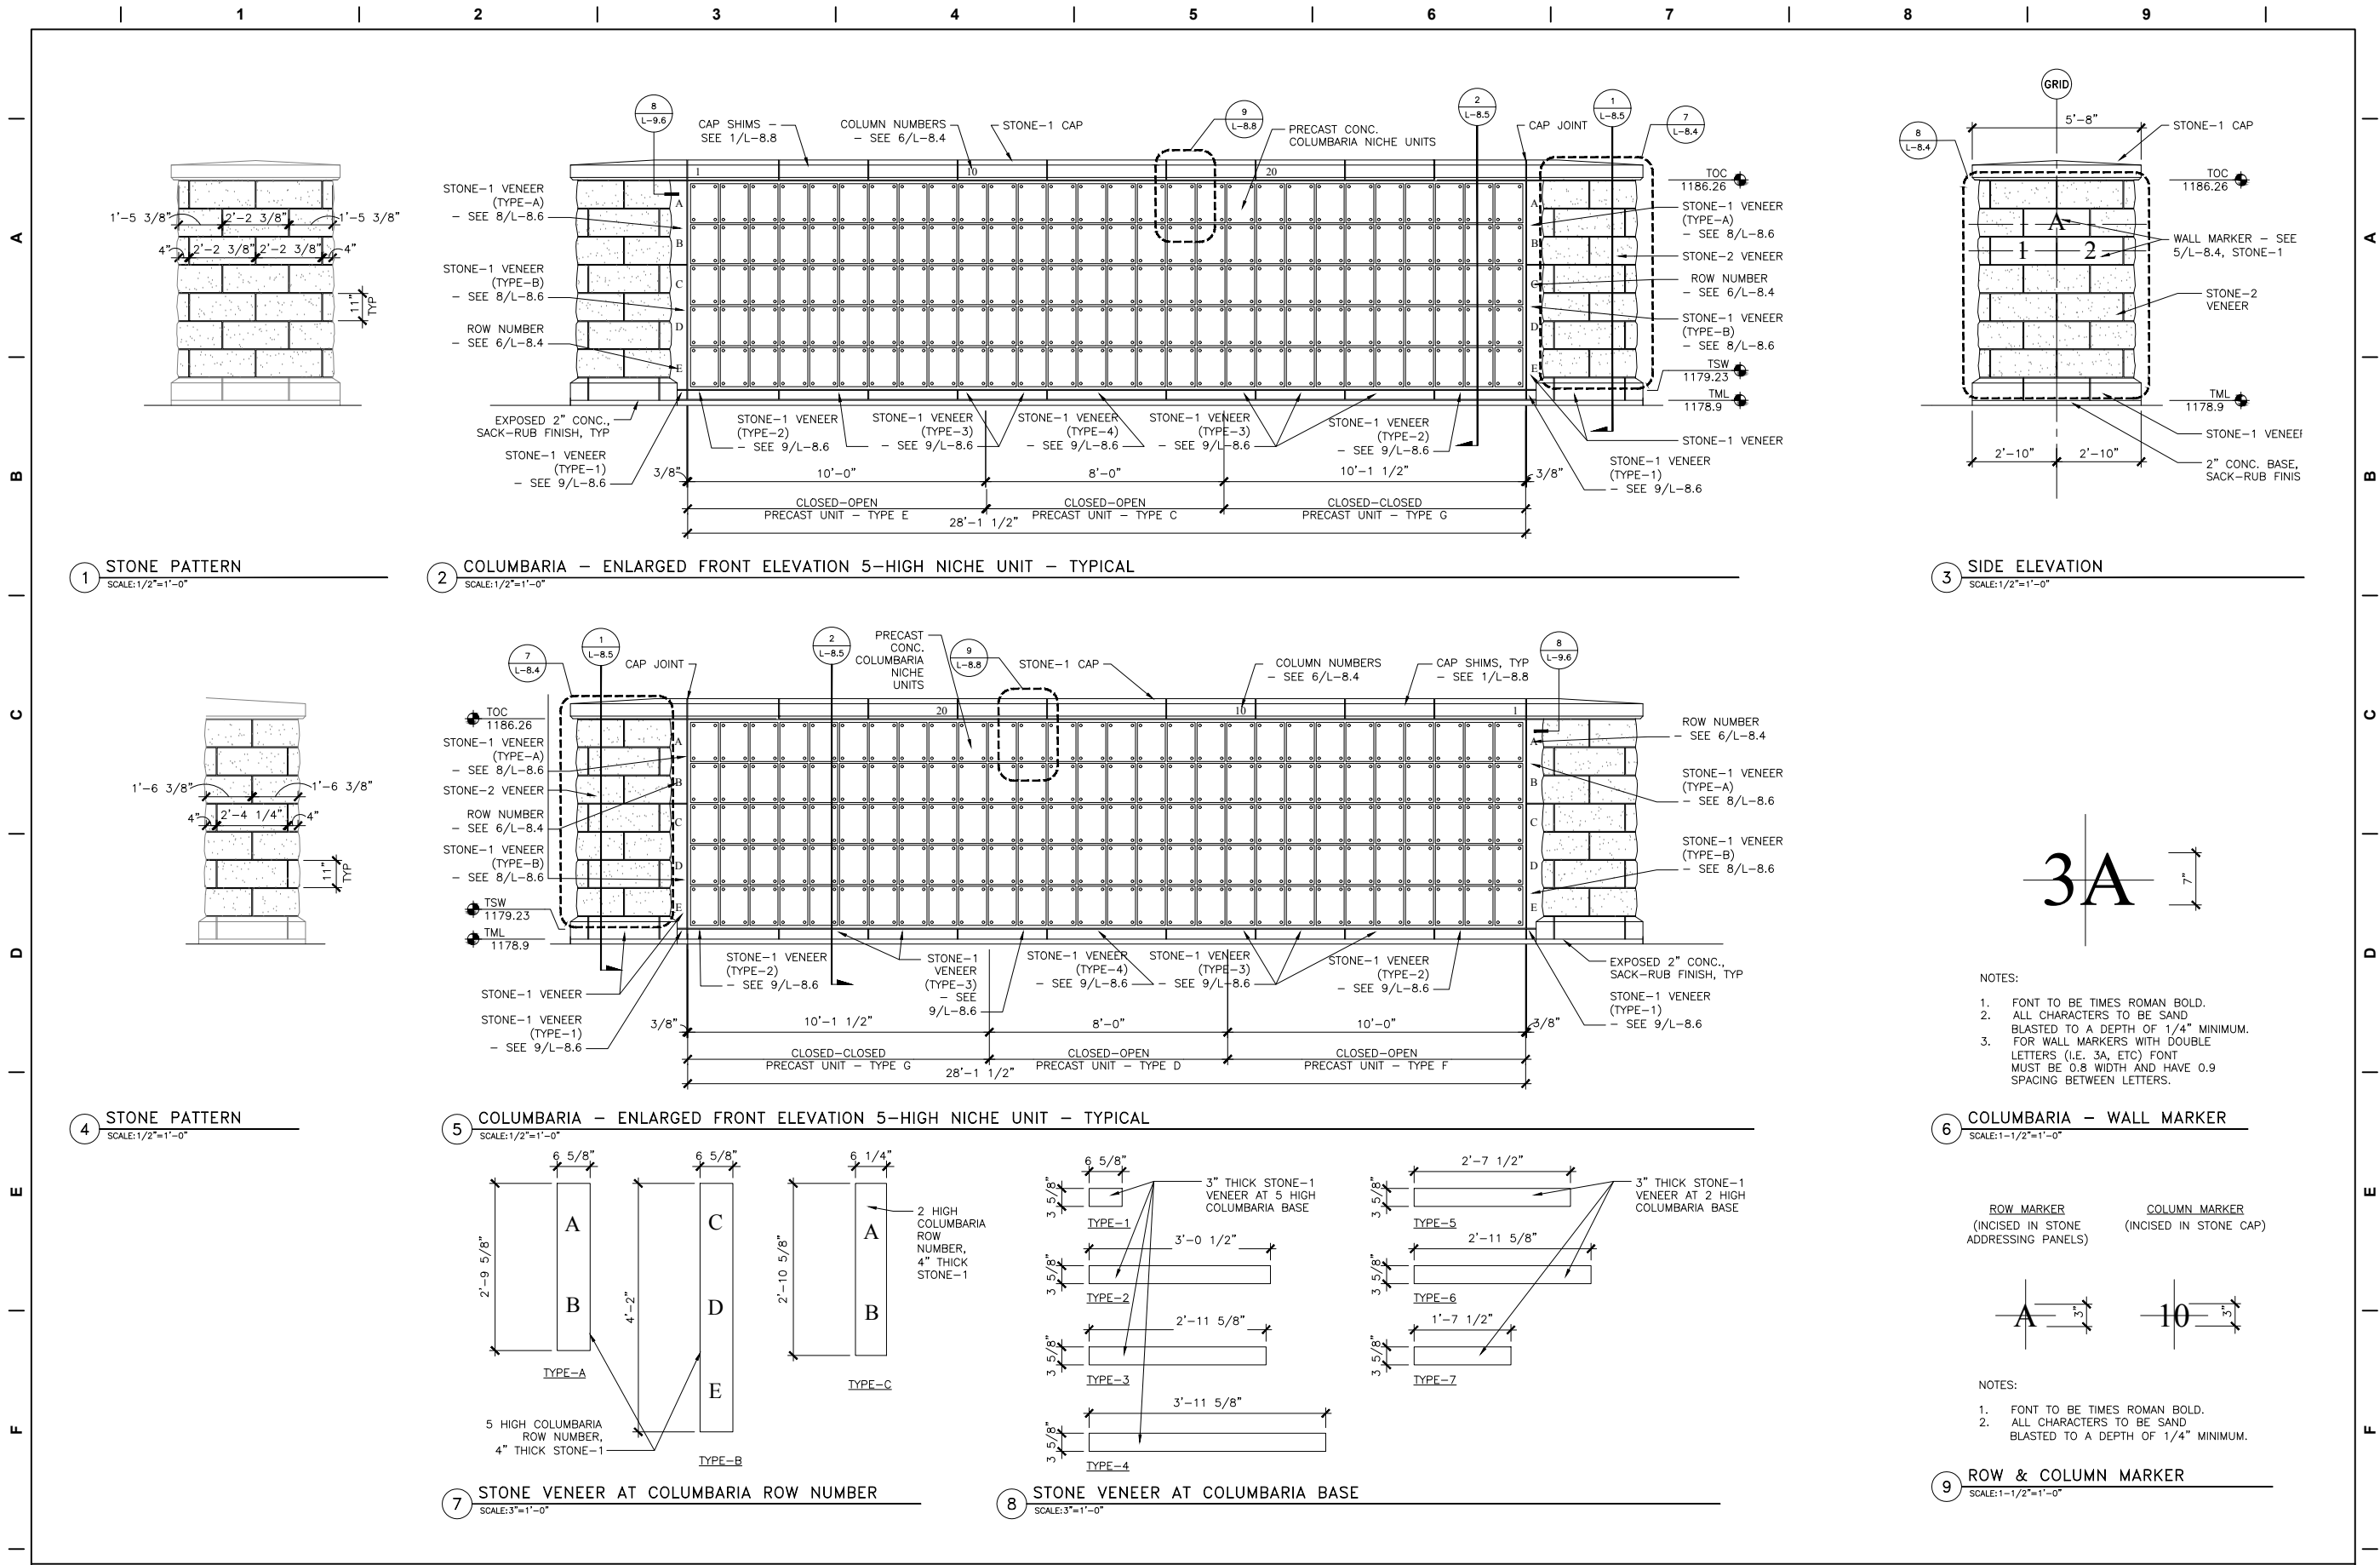

- NOTES:
1. FONT TO BE TIMES ROMAN BOLD.
 2. ALL CHARACTERS TO BE SAND BLASTED TO A DEPTH OF 1/4" MINIMUM.
 3. FOR WALL MARKERS WITH DOUBLE LETTERS (I.E. 3A, ETC) FONT MUST BE 0.8 WIDTH AND HAVE 0.9 SPACING BETWEEN LETTERS.

ROW MARKER
(INCISED IN STONE ADDRESSING PANELS)


COLUMN MARKER
(INCISED IN STONE CAP)

- NOTES:
1. FONT TO BE TIMES ROMAN BOLD.
 2. ALL CHARACTERS TO BE SAND BLASTED TO A DEPTH OF 1/4" MINIMUM.


Revisions		Date		Drawing Title		Project Title		Date	
				NCA COLUMBARIUM ELEV.		NCA STANDARD DRAWINGS		04-01-2016	
				Approved:		Building Number		Project No.	
				-		-		-	
				Approved:		Location		DRAWING NO.	
				-		-		NCA 011	
								Drawing	
								1	



NATIONAL
CEMETERY
ADMINISTRATION

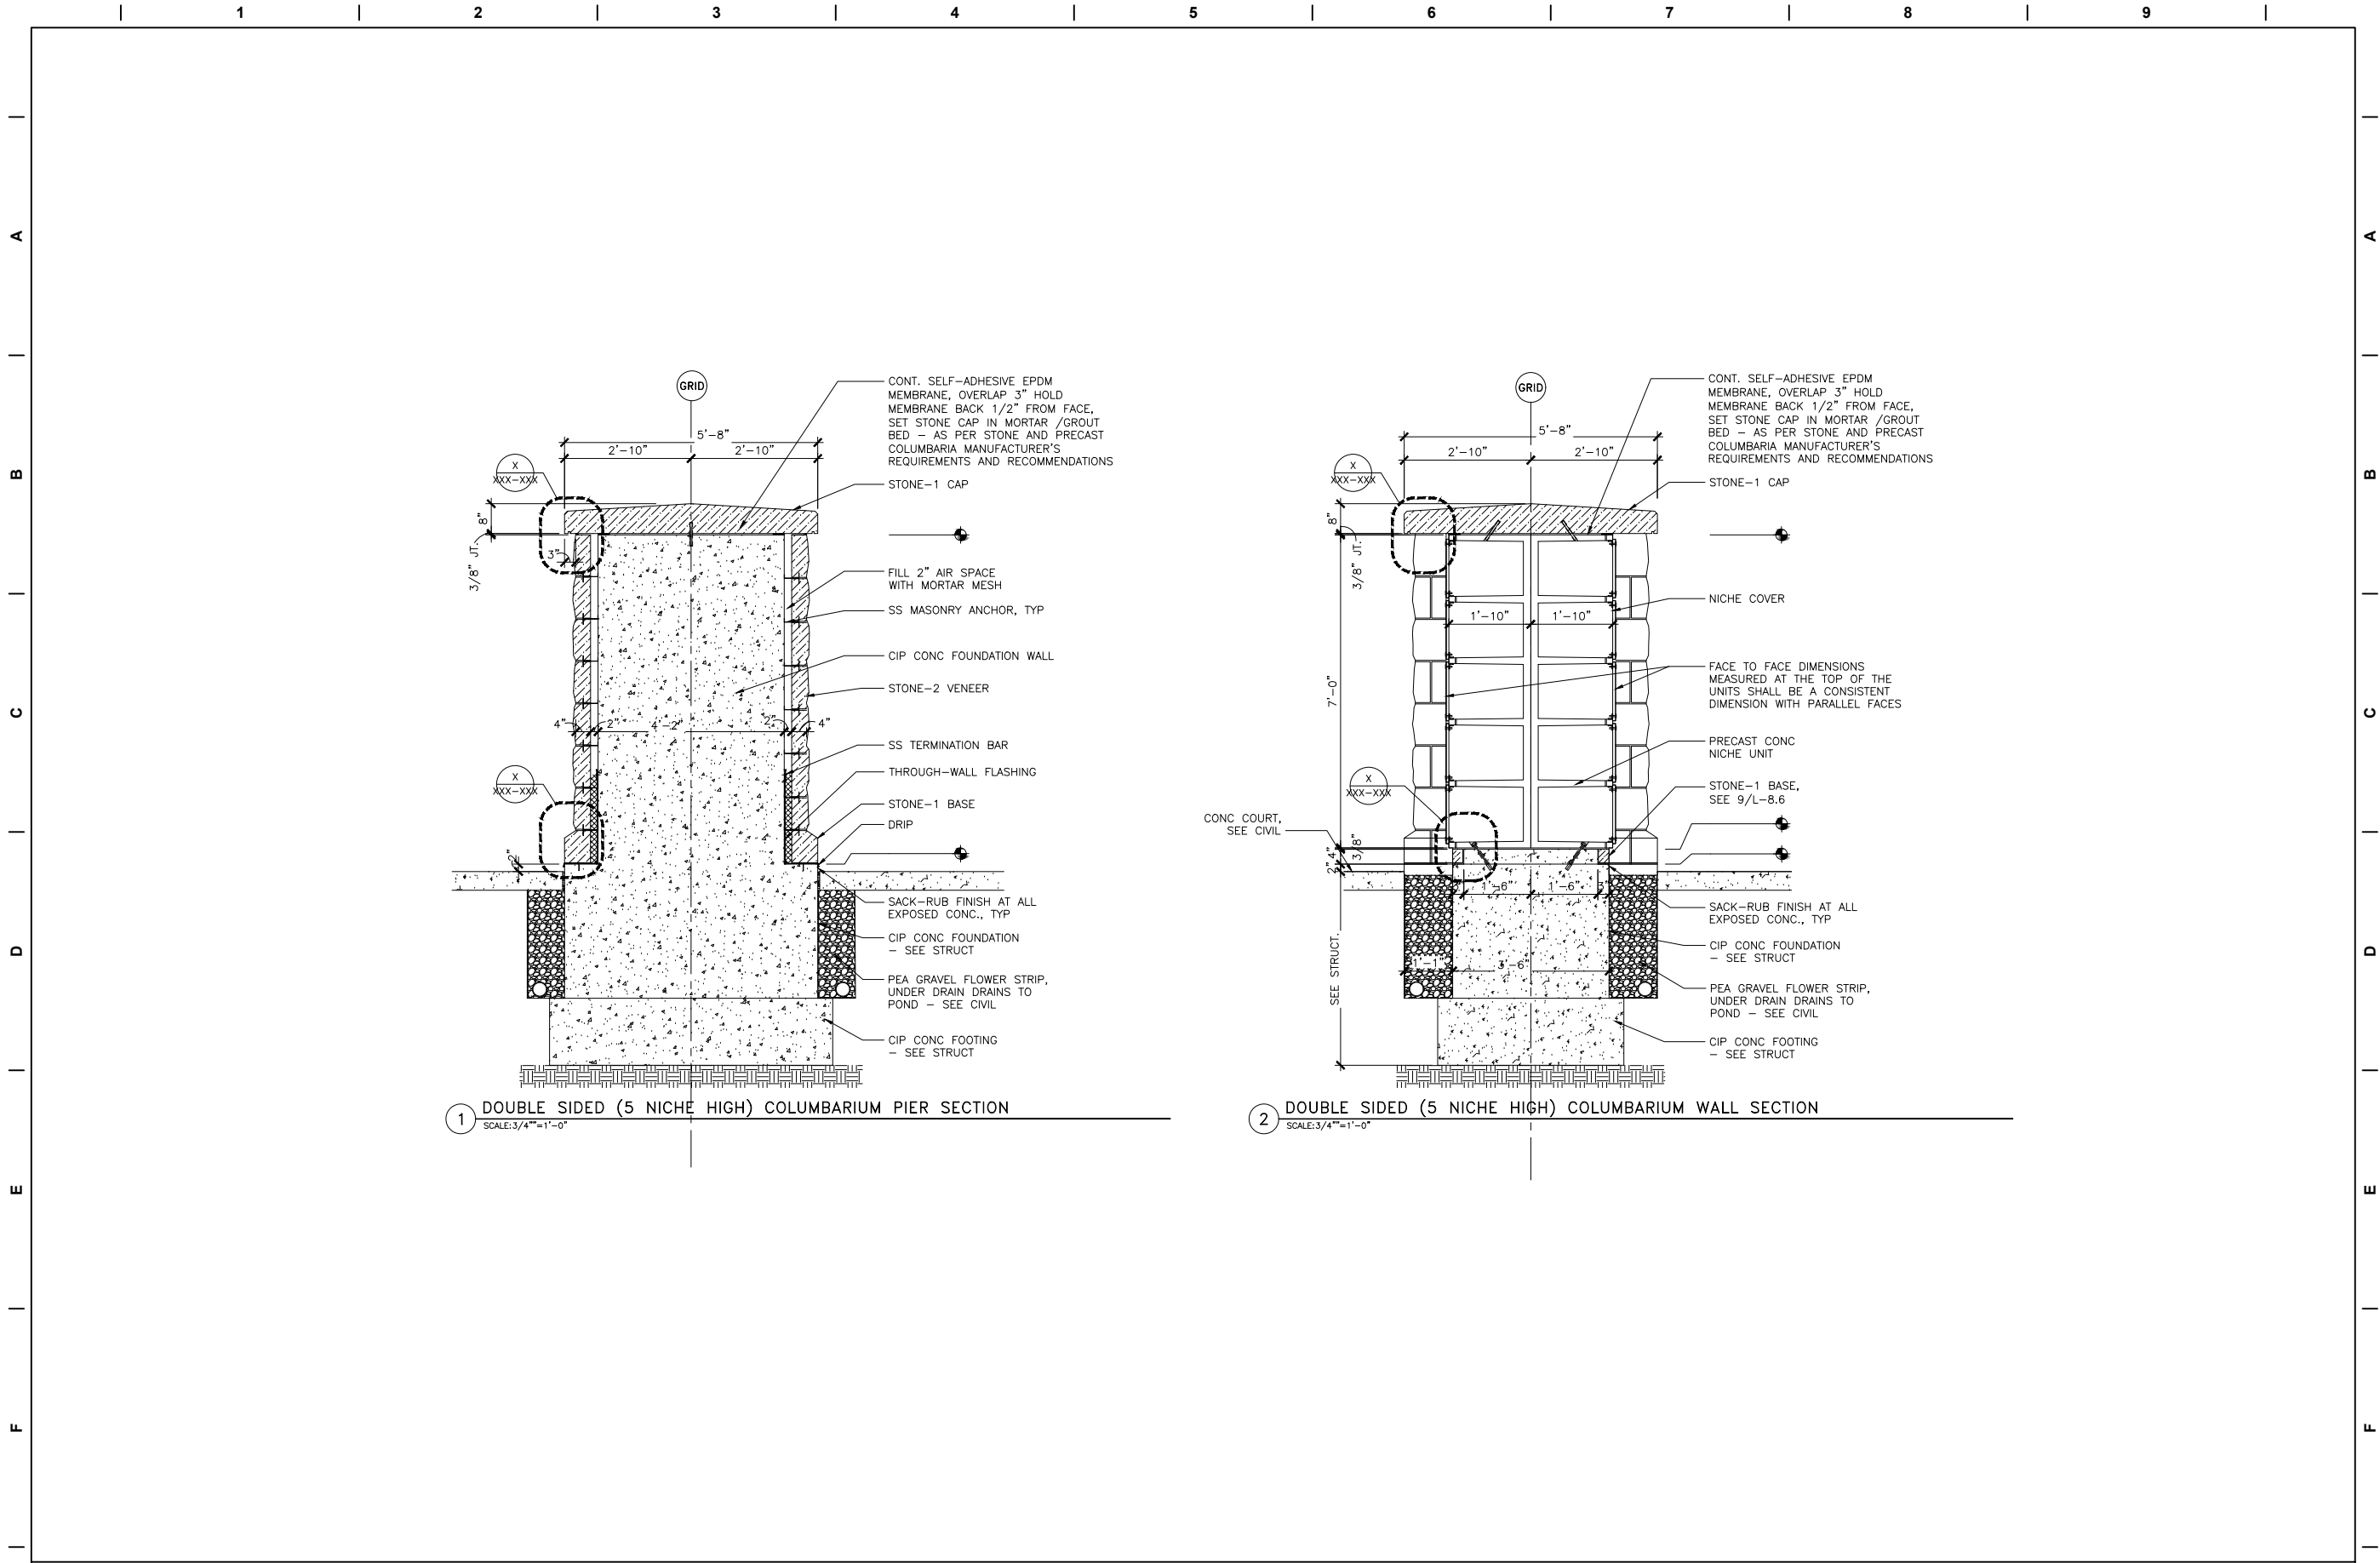

Revisions	Date

 <div>NATIONAL CEMETERY ADMINISTRATION</div>	Project Title NCA COLUMBARIUM SECTIONS		Project Title NCA STANDARD DRAWINGS		Date 04-01-2016
	Approved: -		Building Number -		Project No. -
	Approved: -		Checked -	Drawn BORG	DRAWING NO. NCA 012
	Approved: -		Location		Dwg. 1 of 1

1 DRIP DETAIL - TYP
SCALE: 6" = 1'-0"

2 TYP. SECTION DETAIL AT STONE CAP
SCALE: 3"=1'-0"

3 SECTION DETAIL - TYP
SCALE: 6"=1'-0"

4 COLUMBIA PLAN DETAIL
SCALE: 3"=1'-0"

5 COLUMBARIA PIER PLAN DETAIL - 5 HIGH
SCALE: 1" = 1'-0"

6 CAP OVER COLUMBARIA DETAIL
SCALE: 3"=1'-0"

7 TYP. DAMP-PROOFING AT STONE VENEER
SCALE: 3" = 1'-0"

8 TYP. WALL FLASHING AT STONE VENEER
SCALE: 3"=1'-0"

9 COLUMBARIA BASE DETAIL - TYP
SCALE: 3"=1'-0"

[illegible]

NATIONAL
CEMETERY
ADMINISTRATION

Drawing Title NCA COLUMBARIUM DETAILS		Project Title NCA STANDARD DRAWINGS		Date 04-01-2016
				Project No. -
Approved: -		Building Number -	Checked -	Drawn BORG
Approved: -		Location 0121 / 0017 1		DRAWING NO. NCA 013 Drawn: 14.01.16