


A  
three inches = one foot  
B  
one and one half inches = one foot  
C  
one inch = one foot  
D  
three quarters inch = one foot  
E  
one half inch = one foot  
F  
three eighths inch = one foot  
one quarter inch = one foot  
one eighth inch = one foot



- DEMOLITION NOTES:
- DEMOLISH EXISTING EXHAUST DUCTWORK AND AIR DEVICES BACK TO POINT OF DISCONNECTION AS SHOWN AND CAP. PATCH ALL WALLS, CEILINGS, AND FLOORS TO MATCH EXISTING.
  - DEMOLISH ALL EXISTING SUPPLY AIR DUCTWORK, INSULATION, AND ASSOCIATED AIR DEVICES, REGISTERS, AND GRILLES IN THEIR ENTIRETY BACK TO POINT OF DISCONNECTION AS SHOWN AND CAP.
  - DEMOLISH ALL EXISTING RETURN AIR DUCTWORK AND ASSOCIATED AIR DEVICES, REGISTERS, AND GRILLES IN THEIR ENTIRETY BACK TO POINT OF DISCONNECTION AS SHOWN AND CAP.
  - DEMOLISH ALL EXISTING EXHAUST AIR DUCTWORK AND ASSOCIATED AIR DEVICES, REGISTERS, AND GRILLES IN THEIR ENTIRETY BACK TO POINT OF DISCONNECTION AS SHOWN AND CAP.

10TH FLOOR HVAC DEMOLITION PLAN 'A' WING  
SCALE: 1/8" = 1'

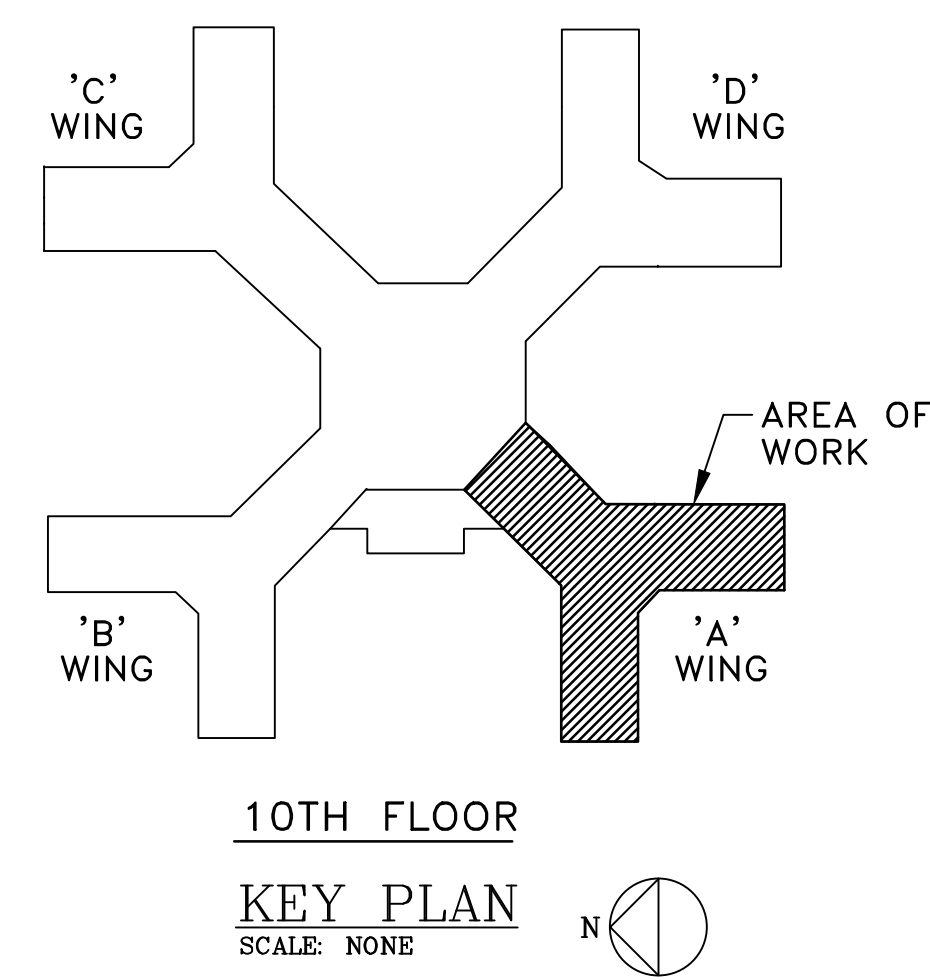

<div>ISSUED FOR BID</div> <div>Revisions</div>	<div>3/5/12</div> <div>Date</div>	<div>VA WESTERN NEW YORK HEALTHCARE SYSTEM</div> <div>3495 BAILEY AVENUE</div> <div>BUFFALO, NEW YORK 14215</div>	<div>ROBERTS SHACKLETON BOY</div> <div>ARCHITECTS AND ENGINEERS</div> <div>Architect</div>	<div>66 CAYUGA ROAD</div> <div>CHEEKTOWAGA, NY 14225</div> <div>PHONE: (716) 565-0722</div> <div>E-MAIL: design@rshackleton.com</div>	<div>stamp</div>	<div>MENTAL HEALTH MANAGER</div> <div>DATE</div>	<div>ENGINEERING MANAGER</div> <div>DATE</div>	<div>Drawing Title</div> <div>10TH FLOOR – WING 'A'</div> <div>HVAC DEMOLITION PLAN</div>	<div>Project Title</div> <div>PSYCHIATRIC WARD</div> <div>SAFETY IMPROVEMENTS</div> <div>10A</div>	<div>Date</div> <div>MARCH 12, 2010</div>	<div>Office of Facilities</div> <div>Department of Veterans Affairs</div>		
	<div>INFECTION CONTROL</div> <div>DATE</div>					<div>CARELINE MANAGER</div> <div>DATE</div>	<div>Building Number</div> <div>1</div>			<div>Checked</div> <div>JTW</div>		<div>Drawn</div> <div>CBC</div>	<div>Station No.</div> <div>528</div>
	<div>SAFETY OFFICER</div> <div>DATE</div>					<div>CHIEF OF STAFF</div> <div>DATE</div>	<div>MEDICAL CENTER DIRECTOR</div> <div>DATE</div>			<div>Location</div> <div>V.A.M.C. BUFFALO, NEW YORK</div>		<div>09-371-HD102</div>	
	<div>ENGINEER</div> <div>stamp</div>					<div>ASSOCIATE MEDICAL CENTER DIRECTOR</div> <div>DATE</div>							