


A  
three inches = one foot  
B  
one and one half inches = one foot  
C  
one inch = one foot  
D  
three quarters inch = one foot  
E  
one half inch = one foot  
F  
three eighths inch = one foot  
one quarter inch = one foot  
one eighth inch = one foot

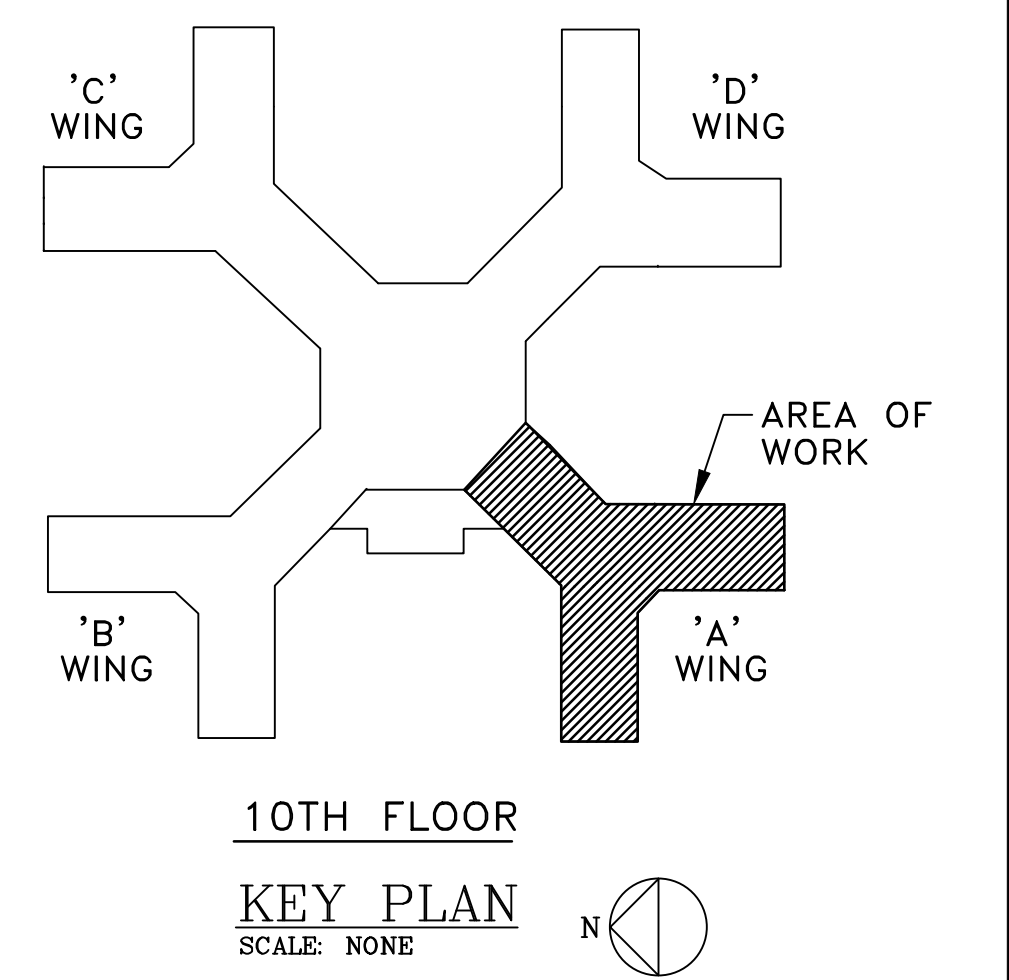

- ④ DEMOLITION NOTES:
1. DEMOLISH ALL EXISTING RADIANT HEAT TUBING IN ITS ENTIRETY BACK TO POINT OF DISCONNECTION AS SHOWN PROVIDE VALVES AND CAP.
  2. DEMOLISH EXISTING RADIANT CEILING AND ALL ASSOCIATED RADIANT PIPING IN AREA SHOWN IN ITS ENTIRETY. DEMOLISH ASSOCIATED THERMOSTATS, WIRING AND ALL ASSOCIATED PNEUMATIC TUBING AND CAP.
  3. DEMOLISH EXISTING 3" HWS/HWR BACK TO POINT OF DISCONNECTION AS SHOWN ADD SHUT-OFF VALVES AND CAP.

① 10TH FLOOR HVAC PIPING DEMOLITION PLAN 'A' WING  
SCALE: 1/8" = 1'



|                             |  |                |  |  |  |  |  |  |  |       |  |   |  |  |  |   |  |  |  |  |  |
|-----------------------------|--|----------------|--|--|--|--|--|--|--|-------|--|---|--|--|--|---|--|--|--|--|--|
| ISSUED FOR BID<br>Revisions |  | 3/5/12<br>Date |  | VA WESTERN NEW YORK HEALTHCARE SYSTEM<br>3495 BAILEY AVENUE<br>BUFFALO, NEW YORK 14215 |  | ROBERTS SHACKLETON BOY<br>ARCHITECTS AND ENGINEERS<br>66 CAYUGA ROAD<br>CHELSEA, NY 14225<br>PHONE: 716-565-0722<br>E-MAIL: design@rshackleton.com |  | WENDEL DUCHSCHERER<br>ARCHITECTS & ENGINEERS<br>140 John James Audubon<br>Amherst, NY 14226 (716) 688-0766<br>www.wd-engineers.com |  | stamp |  | MENTAL HEALTH MANAGER<br>DATE<br>ENGINEERING MANAGER<br>DATE<br>INFECTION CONTROL<br>DATE<br>CARELINE MANAGER<br>DATE<br>SAFETY OFFICER<br>DATE<br>CHIEF OF STAFF<br>DATE |  | Drawing Title<br>10TH FLOOR - WING 'A'<br>HVAC DEMOLITION PLAN<br>MEDICAL CENTER DIRECTOR<br>DATE<br>ASSOCIATE MEDICAL CENTER DIRECTOR<br>DATE |  | Project Title<br>PSYCHIATRIC WARD<br>SAFETY IMPROVEMENTS<br>10A<br>Building Number<br>1<br>Checked<br>JTW<br>Drawn<br>CBC<br>Location<br>V.A.M.C. BUFFALO, NEW YORK |  | Date<br>MARCH 12, 2010<br>Station No.<br>528<br>09-371-HD101 |  | Office of Facilities<br>Department of Veterans Affairs |  |
|-----------------------------|--|----------------|--|--|--|--|--|--|--|-------|--|---|--|--|--|---|--|--|--|--|--|