


A
three inches = one foot
B
one and one half inches = one foot
C
one inch = one foot
D
three quarters inch = one foot
E
one half inch = one foot
F
three eighths inch = one foot
one quarter inch = one foot
one eighth inch = one foot



- ④ DEMOLITION NOTES:
1. DEMOLISH ALL EXISTING SPRINKLER HEADS, ASSOCIATED BRANCH PIPING, AND HANGERS IN THEIR ENTIRETY.
 2. DEMOLISH ALL EXISTING SPRINKLER MAIN PIPING AND ALL ASSOCIATED APPURTENANCES INCLUDING BUT NOT LIMITED TO SPRINKLER HEADS, VALVES, HANGERS, SUPPORTS AND INSPECTORS TEST STATION IN THEIR ENTIRETY BACK TO POINT OF CONNECTION AS SHOWN AND CAP. CAP DRAIN LINE FROM INSPECTORS TEST STATION.
 3. COORDINATE RELOCATION OF STANDPIPE IF REQUIRED TO ACCOMMODATE NEW INSTALLATIONS FROM OTHER TRADES.

- GENERAL DEMOLITION NOTES:
- A. ALL SPRINKLER HEADS IN MENTAL HEALTH WARD SHALL BE REMOVED IN THEIR ENTIRETY.

① 10TH FLOOR – WING 'A' – FIRE PROTECTION DEMOLITION PLAN
SCALE: 1/8" = 1'-0"

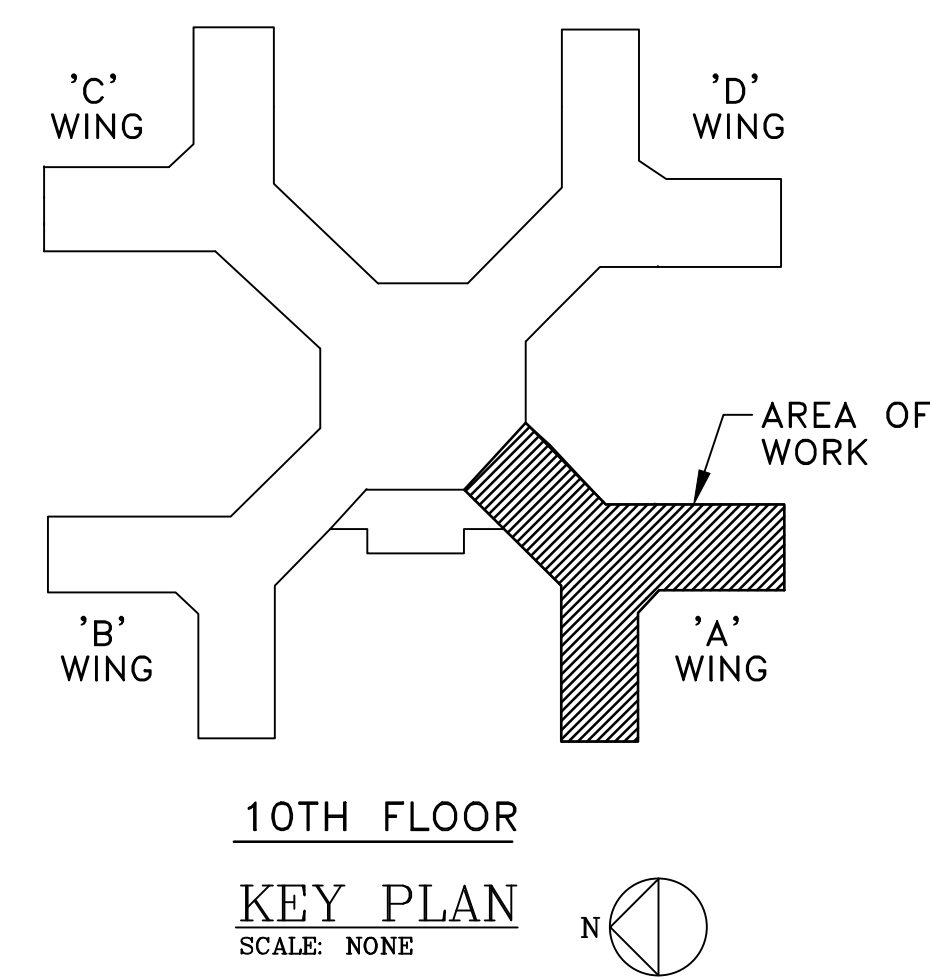

<div>ISSUED FOR BID</div> <div>Revisions</div>		<div>3/5/12</div> <div>Date</div>	<div>VA WESTERN NEW YORK HEALTHCARE SYSTEM</div> <div>3495 BAILEY AVENUE</div> <div>BUFFALO, NEW YORK 14215</div>		<div>ROBERTS SHACKLETON BOY</div> <div>ARCHITECTS AND ENGINEERS</div> <div>Architect</div>	<div>66 CAYUGA ROAD</div> <div>CHEEKTOWAGA, NY 14225</div> <div>PHONE: (716) 565-0722</div> <div>E-MAIL: design@rshackleton.com</div>	<div>stamp</div>		<div>MENTAL HEALTH MANAGER</div> <div>DATE</div>	<div>ENGINEERING MANAGER</div> <div>DATE</div>	<div>Drawing Title</div> <div>10TH FLOOR – WING 'A'</div> <div>FIRE PROTECTION</div> <div>DEMOLITION PLAN</div>	<div>Project Title</div> <div>PSYCHIATRIC WARD</div> <div>SAFETY IMPROVEMENTS</div> <div>10A</div>	<div>Date</div> <div>MARCH 12, 2010</div>	<div>Office of Facilities</div> <div>Department of Veterans Affairs</div>	
								<div>INFECTION CONTROL</div> <div>DATE</div>	<div>CARELINE MANAGER</div> <div>DATE</div>	<div>MEDICAL CENTER DIRECTOR</div> <div>DATE</div>	<div>Building Number</div> <div>1</div>	<div>Checked</div> <div>JTW</div>	<div>Drawn</div> <div>CBC</div>		<div>Station No.</div> <div>528</div>
								<div>SAFETY OFFICER</div> <div>DATE</div>	<div>CHIEF OF STAFF</div> <div>DATE</div>	<div>ASSOCIATE MEDICAL CENTER DIRECTOR</div> <div>DATE</div>	<div>Location</div> <div>V.A.M.C. BUFFALO, NEW YORK</div>	<div>08-104-FPD101</div>			