

PARTITION TYPE 'A3' (SHOWN ABOVE) NON-RATED & SMOKE PARTITION
STC: 49

PARTITION TYPE 'A3.1' NON-RATED & SMOKE PARTITION
SAME AS PARTITION TYPE 'A3' EXCEPT: 1/2" CEMENT BOARD WITH CERAMIC TILE OVER STUDS AT 1'-0" ON CENTER, TOILET ROOM SIDE.
STC: 49


PARTITION TYPE '1A3' (SHOWN ABOVE) 1-HOUR
STC: 49

PARTITION TYPE '1A3.1' (SHOWN ABOVE) NON-RATED
STC: 49

PARTITION TYPE '2A3' (SHOWN ABOVE) 2-HOUR
STC: 56

PARTITION TYPE '2A3.1' (SHOWN ABOVE) NON-RATED
STC: 56

PARTITION TYPE 'A6' (SHOWN ABOVE) NON-RATED & SMOKE PARTITION
STC: 49

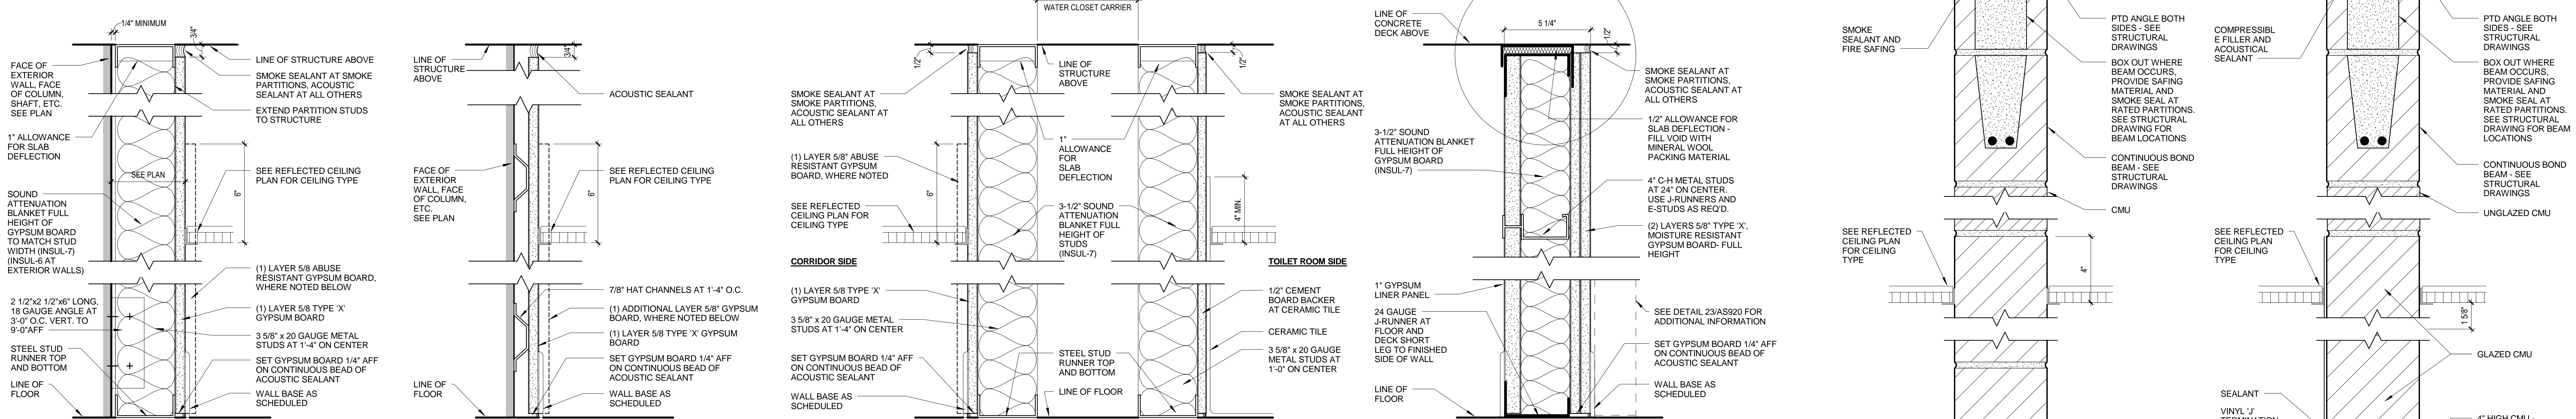

PARTITION TYPE 'F3' (SHOWN ABOVE) NON-RATED
PARTITION TYPE 'F2' NON-RATED
SAME AS PARTITION TYPE 'F3' EXCEPT: 2-1/2" x 20 GAUGE METAL STUDS AT 1'-4" ON CENTER.

PARTITION TYPE 'F1' NON-RATED
SAME AS TYPE 'F3' EXCEPT: 1 5/8" x 20 GAUGE METAL STUDS AT 1'-4" ON CENTER

PARTITION TYPE 'F2.1' NON-RATED
SAME AS PARTITION 'F2' EXCEPT: 18 GAUGE STUDS AT 12" O.C.

PARTITION TYPE 'F2.2' NON-RATED
SAME AS PARTITION 'F2' EXCEPT: REPLACE 5/8" TYPE 'X' GYPSUM BOARD WITH 1/2" CEMENT BOARD WITH CERAMIC TILE OVER STUDS AT 1'-0" ON CENTER, TOILET ROOM SIDE.

PARTITION TYPE 'H0' (SHOWN ABOVE) NON-RATED
PARTITION TYPE 'H0.1' NON-RATED
SAME AS PARTITION 'H0' EXCEPT: ADD (1) ADDITIONAL LAYER 5/8" TYPE 'X' GYPSUM BOARD TO 6" ABOVE FINISHED CEILING

PARTITION TYPE 'H0.2' NON-RATED
SAME AS PARTITION 'H0' EXCEPT: ADD (1) ADDITIONAL LAYER 5/8" ABUSE RESISTANT GYPSUM BOARD

PARTITION TYPE 'H0.3' NON-RATED
SAME AS PARTITION 'H0' EXCEPT: REPLACE (1) LAYER 5/8" TYPE 'X' GYPSUM BOARD WITH 5/8" ABUSE RESISTANT GYPSUM BOARD

PARTITION TYPE 'K3' (SHOWN ABOVE) NON-RATED
STC: 52

PARTITION TYPE 'K3.1' NON-RATED
STC: 52
ADD (1) LAYER 5/8" ABUSE RESISTANT GYPSUM BOARD

PARTITION TYPE '2J4' (SHOWN ABOVE) 2-HOUR
STC: 56

PARTITION TYPE '2M8' 2-HOUR
8" CMU TO UNDERSIDE OF STRUCTURE
STC: N/A


PARTITION TYPE '1M8' 1-HOUR
SAME AS PARTITION TYPE 'M8' EXCEPT: 1 HOUR RATING
STC: N/A

PARTITION TYPE 'GM4' NON-RATED
4" GLAZED (ONE SIDE) CMU AND UNGLAZED CMU TO UNDERSIDE OF STRUCTURE.
STC: N/A


PARTITION TYPE 'GM6' NON-RATED
6" GLAZED (ONE SIDE) CMU AND UNGLAZED CMU TO UNDERSIDE OF STRUCTURE.
STC: N/A

PARTITION TYPE 'GM6.1' NON-RATED
6" GLAZED (BOTH SIDES) CMU AND UNGLAZED CMU TO UNDERSIDE OF STRUCTURE.
STC: N/A


1 PARTITION TYPES
3" x 1'-0"

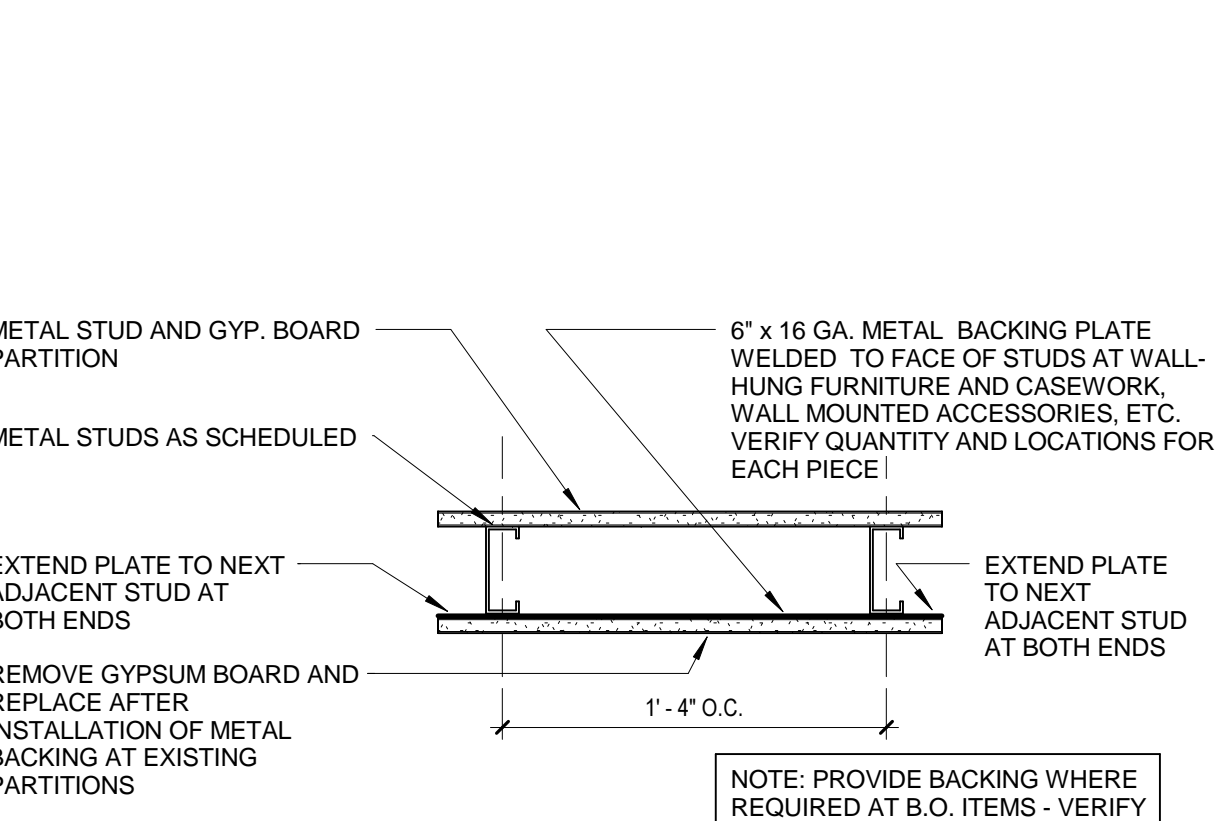


2 METAL WALL BACKING PLAN AT EQUIPMENT, SHELVING AND CASEWORK
1 1/2" x 1'-0"

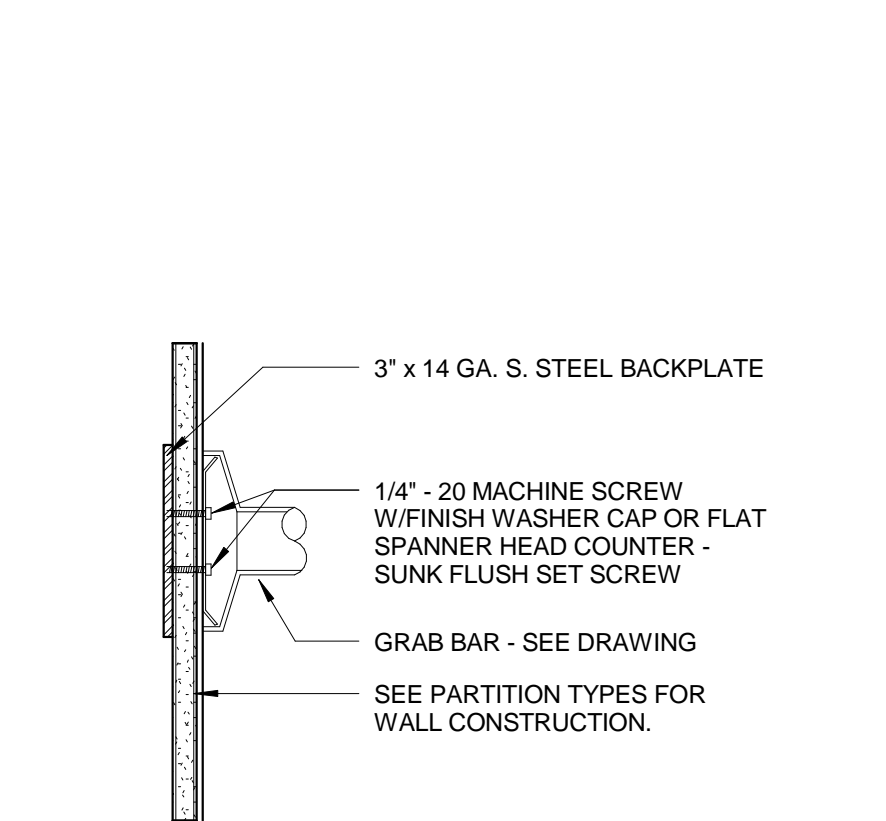

3 GRAB BAR ANCHORAGE @ METAL STUD PARTITIONS
3" x 1'-0"

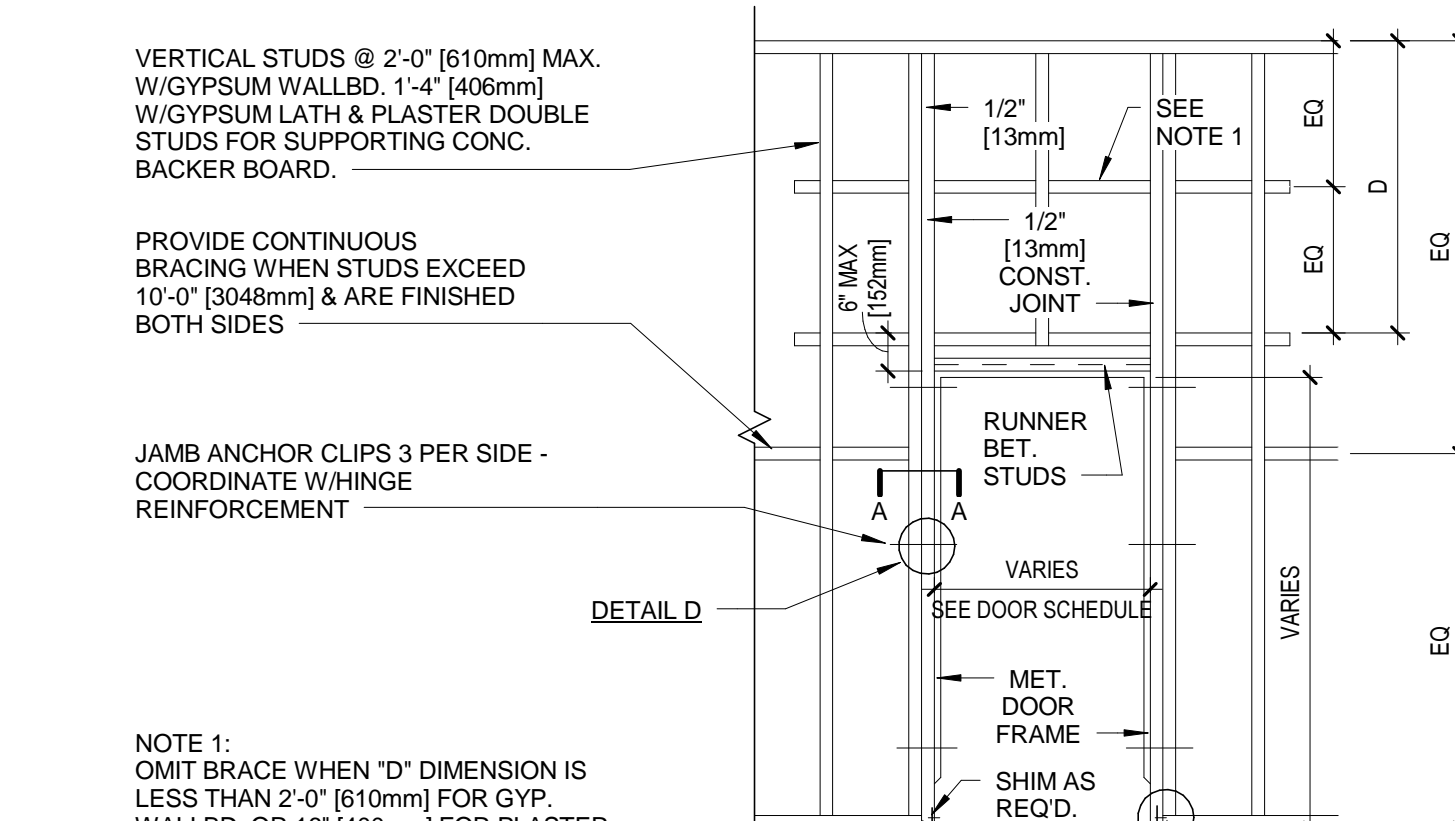

4 PARTITION FRAMING FOR DOORS
1/2" x 1'-0"

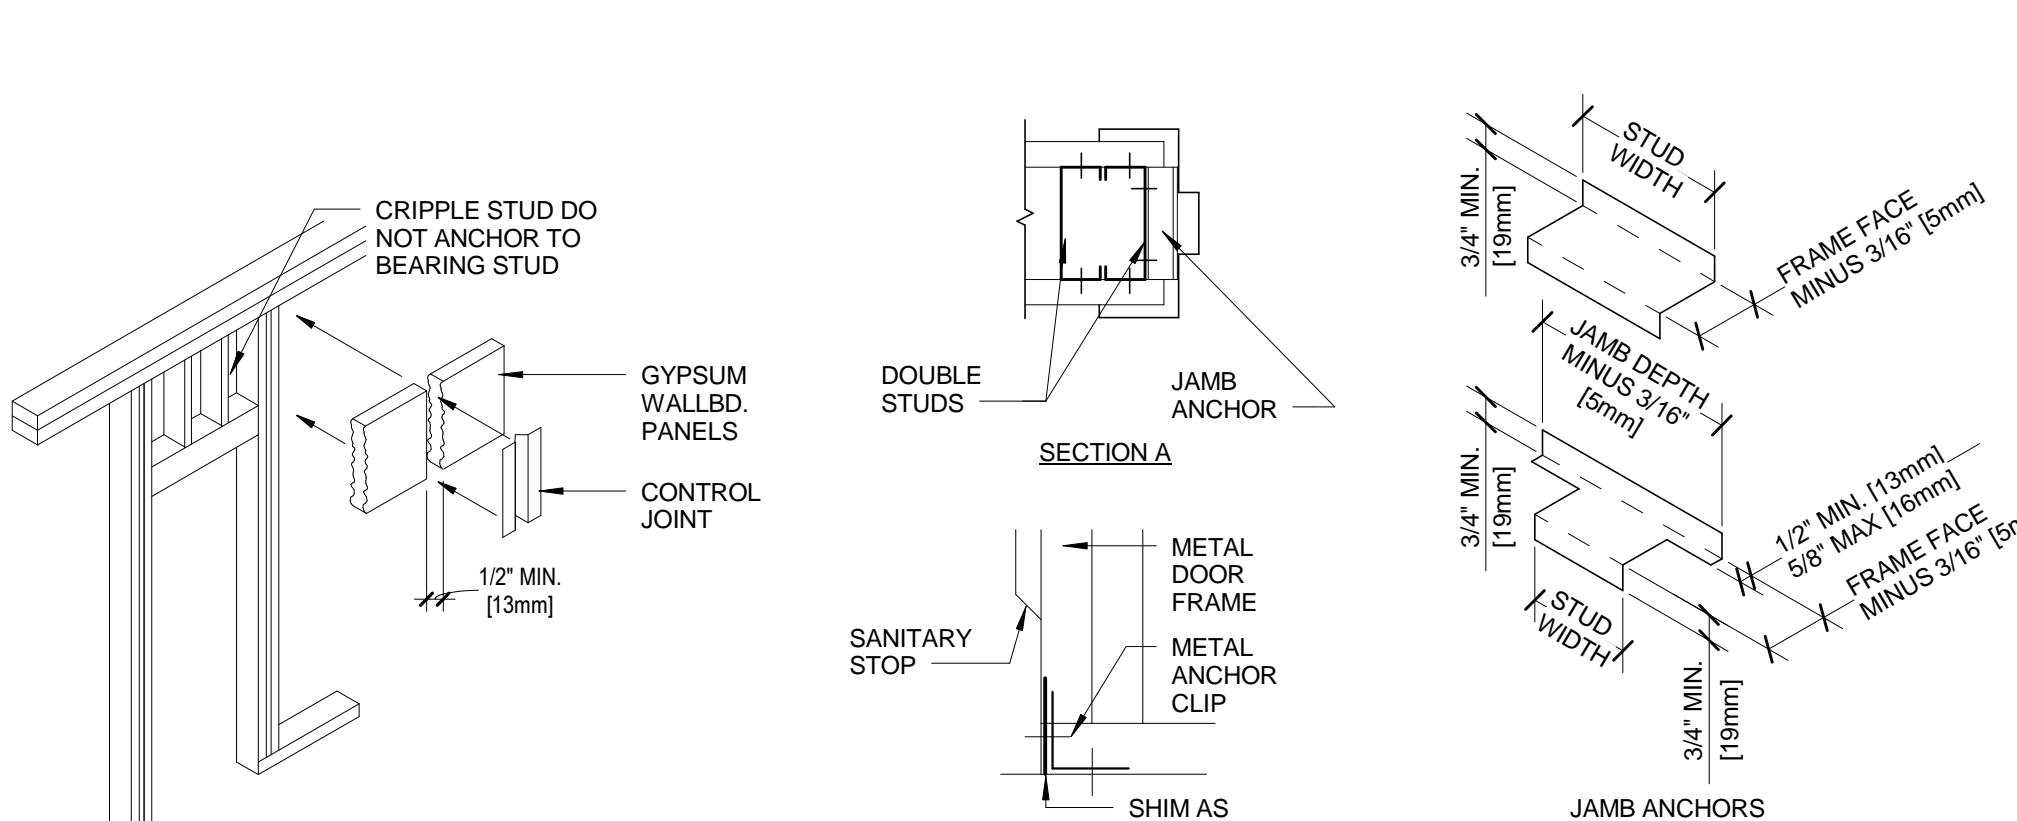

ISOMETRIC OF CONSTR. JT.