

1 WALL FINISH PLAN - GROUND FLOOR
1/8" = 1'-0"

GENERAL NOTES

1. ALL WALLS TO BE PT-1 UNLESS NOTED OTHERWISE.
2. ALL HOLLOW METAL FRAMES AND TRIM TO BE PT-2B UNLESS NOTED OTHERWISE.
3. GYP WALLS AT ROOMS WITH NO BASE SCHEDULED AT SEALED CONCRETE FLOORS TO BE MUDD TO FLOOR.
4. ALL ROUND COLUMNS TO BE PT-1 UNLESS NOTED OTHERWISE.
5. ALL SOFFITS TO BE PT-1 UNLESS NOTED OTHERWISE.
6. ALL GYP BD CEILINGS TO BE PAINTED PT-4.
7. HANDRAIL TO TERMINATE 2" FROM FRAME OR OPEN DOOR SWING, UNLESS NOTED OTHERWISE.

- L** CORNER GUARD (CG-1, UNLESS OTHERWISE NOTED)
- CRASH RAIL (CR-1, UNLESS OTHERWISE NOTED)
- HANDRAIL, TYPE AS NOTED IN ROOM FINISH SCHEDULE

**FINISH LIST - BASIS OF DESIGN
SEE 1000 FOR FULL LIST**

VINYL COMPOSITION TILE (VCT)
VCT-1: T3513 QUARTZ WHITE
VCT-2: T3510 NATURAL BEIGE
VCT-3: T3508 BARK BROWN

CARPET (CPT, CB)
MANUFACTURER: TANDUS
PATTERN: ATOLL
COLOR: PAPER MULBERRY
CPT-1: ER3 24" TILE
CPT-2: POWERBOND ER3 CUSHION
CARPET BASE (CB) TO MATCH

SHEET FLOORING (SF)
SF-1: CAPRI CORK - SAND
SF-2: NORA FLOORING
- 2946 MORNING DEW

VINYL BASE
MANUFACTURER: VPI
COLOR: 14 TAUPE

CERAMIC TILE
MANUFACTURER: DAL TILE
CT-1: MOTTLED MEDIUM BROWN
SIZE: 2 x 2 MOSAIC
GROUT: MAPEI 39 IVORY
CT-2: MATTE ALMOND 6565
SIZE: 4 1/4 x 4 1/4
GROUT: MAPEI 14 BISCUIT

ALL TRIM TO MATCH ADJACENT TILE
COVE BASE TO MATCH CT-2

OUTSIDE CORNER TRIM: RONDEC R060AT

EPOXY FLOOR
MANUFACTURER: STONEHARD
PRODUCT: STONESHIELD BROADCAST
COLOR: ACORN

PAINT
PT-1: GRAY MIST 962, EGGSHELL FINISH
PT-2: SHAKER BEIGE HC-45, EGGSHELL FINISH
PT-2B: SHAKER BEIGE HC-45, SEMI-GLOSS
PT-3: SMOKEY MOUNTAIN AC-18, EGGSHELL FINISH
PT-4: GRAY MIST 962, FLAT FINISH

ACOUSTICAL CEILING TILE
ACT-1: 24 x 24
ACT-2: 24 x 48
ACT-3: 24x24 WITH HOLD-DOWN CLIPS
FOR PATIENT AREAS

PLASTIC LAMINATE
PL-1:
PRODUCT: PIONITE
COLOR: ANIGRE WX041 SUEDE


SOLID SURFACE
SS-1: BEIGE FIELDSTONE
SS-2: BISQUE

GLAZED BLOCK
MANUFACTURER STANDARD TO MATCH PT-1

WALL PROTECTION
WP-1: EGGSHELL #100
HR-1: PROTECTIVE CHANNEL
COLOR: EGGSHELL #100
HR-2: EGGSHELL #100
CR-1: EGGSHELL #100
CG-1: EGGSHELL #100
CG-2: END WALL - COLOR: EGGSHELL #100
CG-3: SCHLUTTER RONDEC R090AT

TRANSITION TYPES
SOLID SURFACE (SS2)
VINYL (TO MATCH VB)

2 WALL FINISH PLAN - LINK
1/8" = 1'-0"

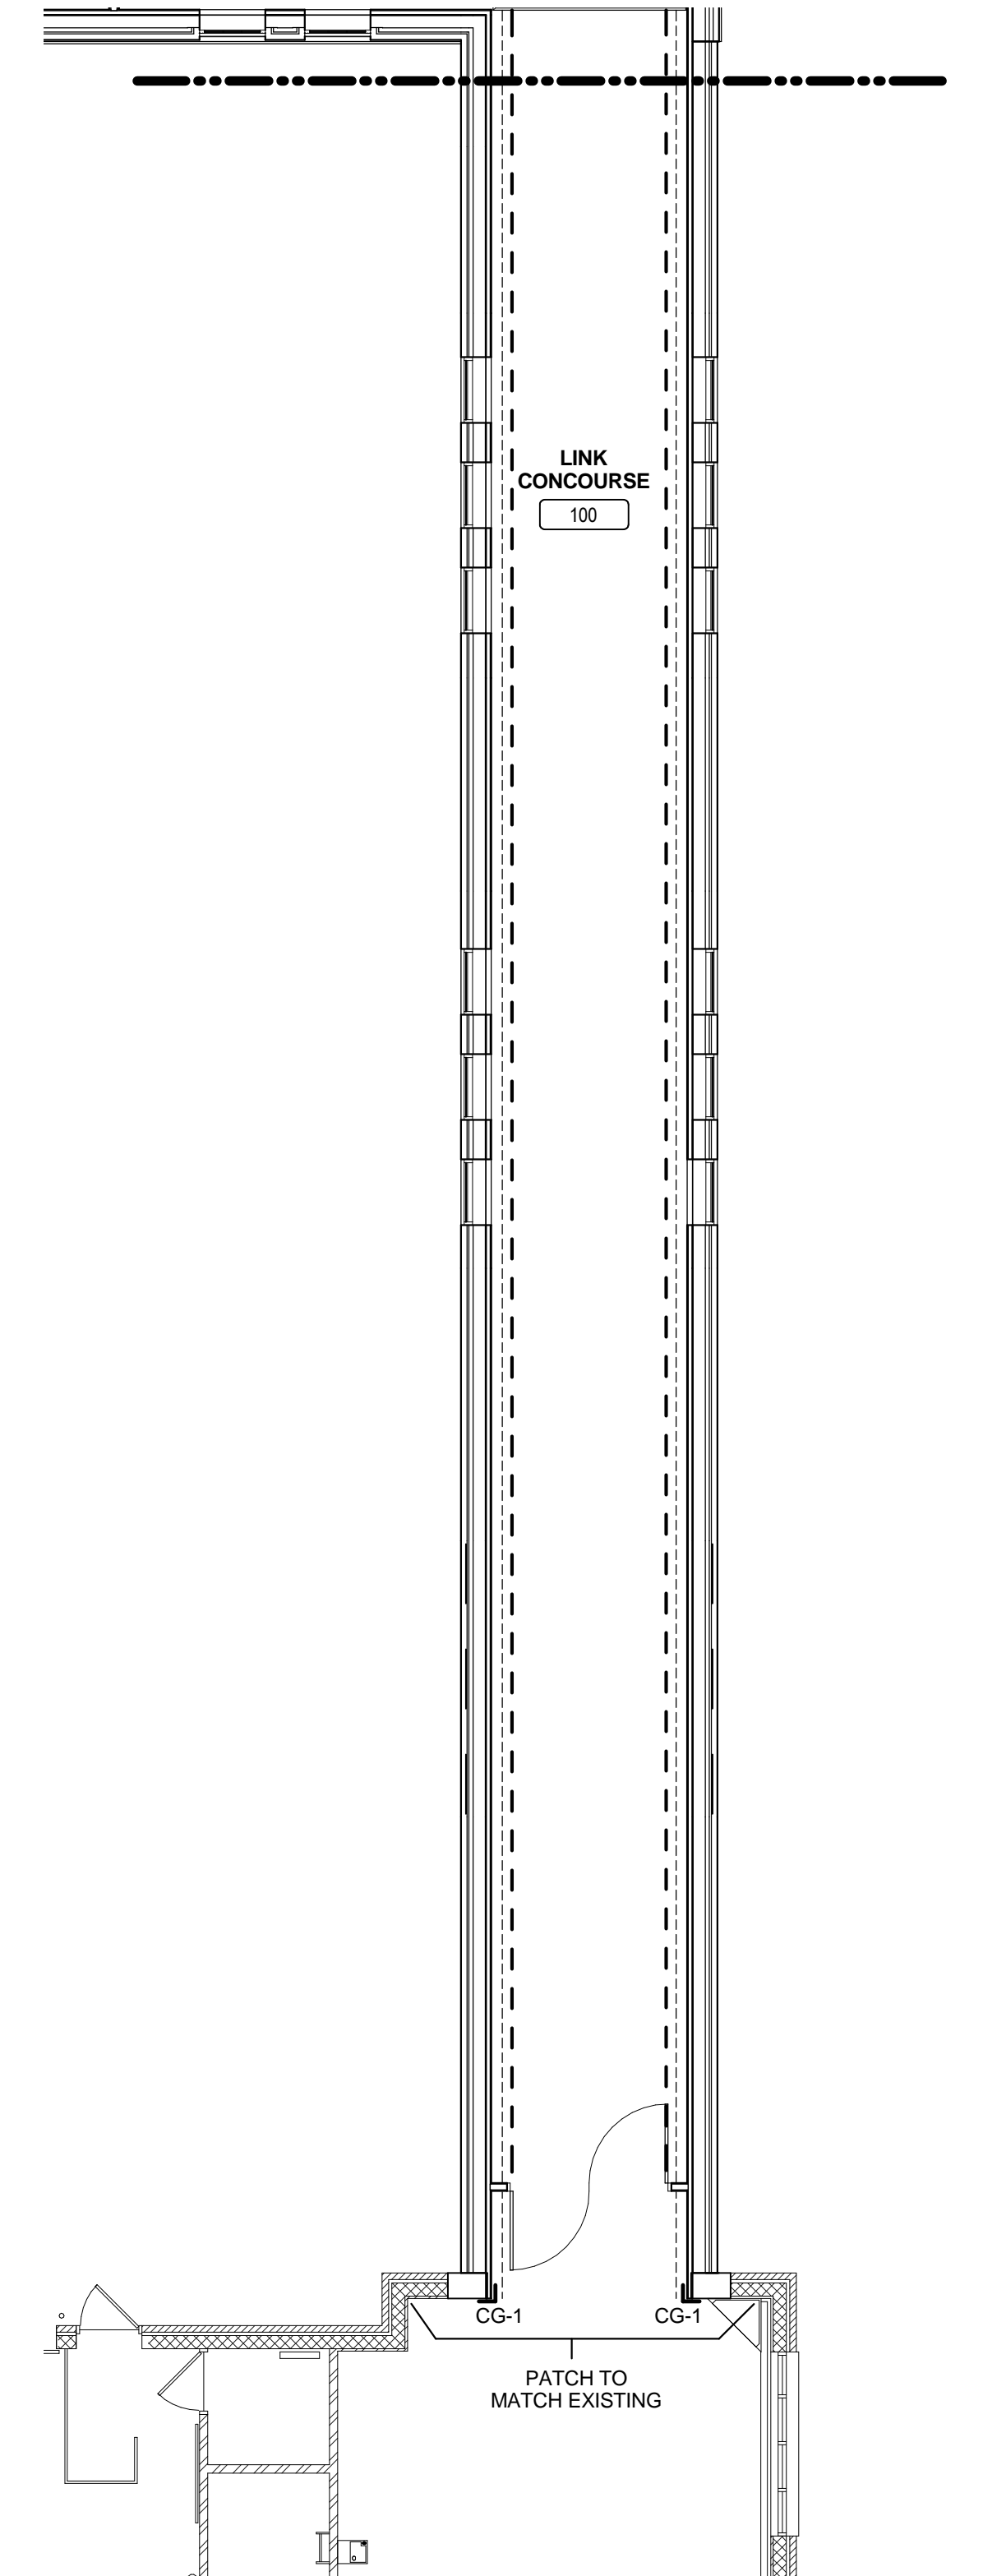

100% OWNER REVIEW
NOT FOR CONSTRUCTION
12/16/2011



RSP Architects
1220 Marshall Street NE
Minneapolis
Minnesota 55413-1036
612.677.7100
612.677.7499 fax
www.rsparch.com

NOTICE: The designs shown and described herein including all technical drawings, graphics, and models thereof, are proprietary and cannot be copied, duplicated or commercially exploited, in whole or in part, without express written permission of RSP Architects. These are available for limited review and evaluation by clients, consultants, contractors, government agencies, vendors and office personnel only in accordance with this Notice.

© Copyright RSP Architects 2011. All rights reserved.



CONSULTANTS:

Structural
Van Sickle, Allen & Assoc.
2955 Xenium Lane N
Suite 110
Plymouth, MN 55441

Civil
EVS
10250 Valley View Road
Suite 113
Eden Prairie, MN 55344

MEP
Dunham Associates
50 South Sixth Street
Suite 1100
Minneapolis, MN 55402

Fire Protection
Gary Travinski Associates
Engineering
94 Boston Hill
Larksville, PA 18651-3298

Landscape
Damon Farbar Assoc.
823 Nicollet Mall
Minneapolis, MN 55402

I hereby certify that this plan, specification or report was prepared by me or under my direct supervision and that I am a duly licensed Architect under the laws of the State of Minnesota.

Signature _____
Registration No. _____
Date _____

APPROVED SERVICE LINE DIRECTOR	DATE	APPROVED INFECTION CONTROL NURSE	DATE
APPROVED GENIE COORDINATOR	DATE	APPROVED PATIENT SAFETY	DATE
APPROVED PROJECTS SECTION MANAGER	DATE	APPROVED CHIEF OF POLICE	DATE
APPROVED DIRECTOR FMS	DATE	APPROVED SAFETY MANAGER	DATE

DRAWING TITLE	DATE
WALL FINISH PLAN	12/16/2011
PROJECT TITLE	DATE
LONG TERM / INTERMEDIATE PSYCHIATRIC UNIT	12/16/2011
BUILDING No.	CHECKED BY
4801 VETERANS DRIVE, ST CLOUD MN	Author
DRAWING NO.	DATE
1201	12/16/2011

PROJECT TITLE	DATE
LONG TERM / INTERMEDIATE PSYCHIATRIC UNIT	12/16/2011
BUILDING No.	CHECKED BY
4801 VETERANS DRIVE, ST CLOUD MN	Author
DRAWING NO.	DATE
1201	12/16/2011

