



1 PLAN VIEW
S-102 SCALE 3/8" = 1'
SEE SHEET C-102 FOR LOCATION

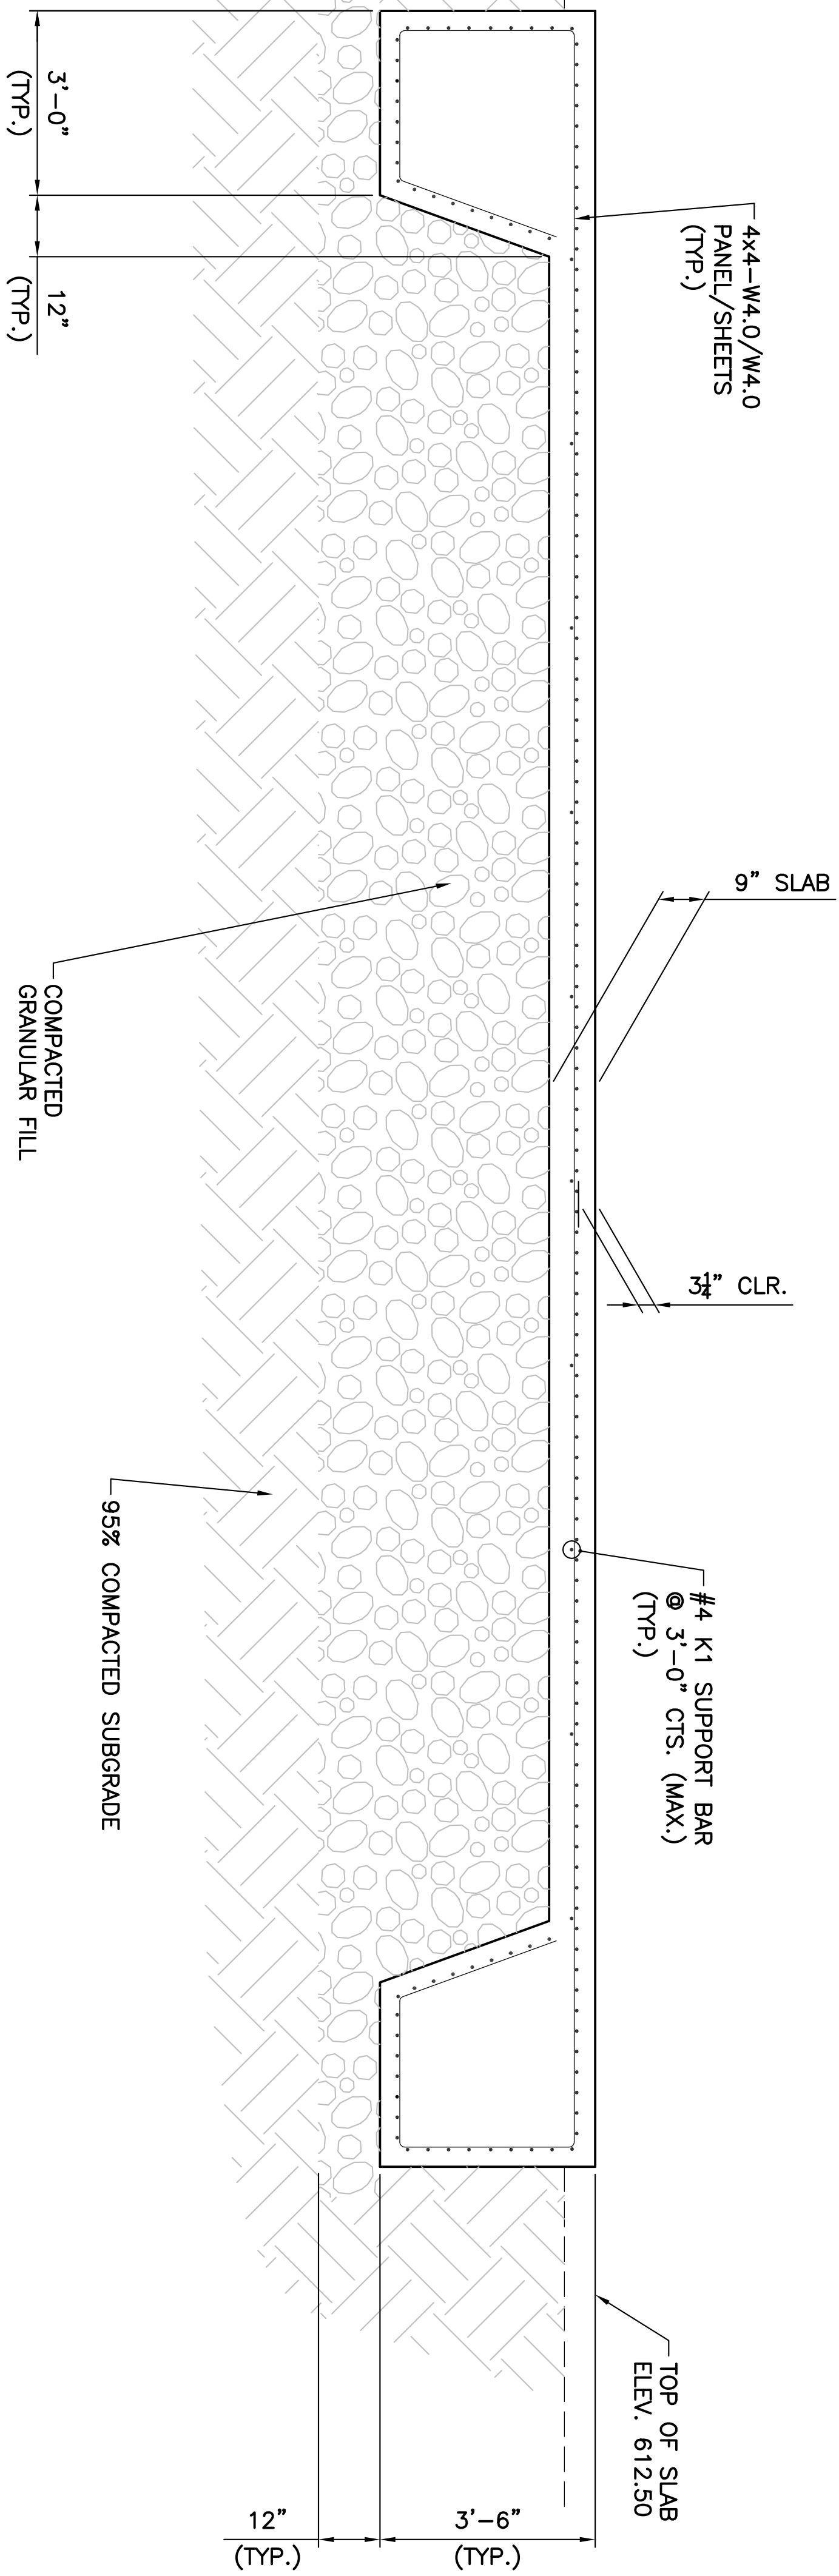

2 SECTION A
S-102 SCALE 3/8" = 1'

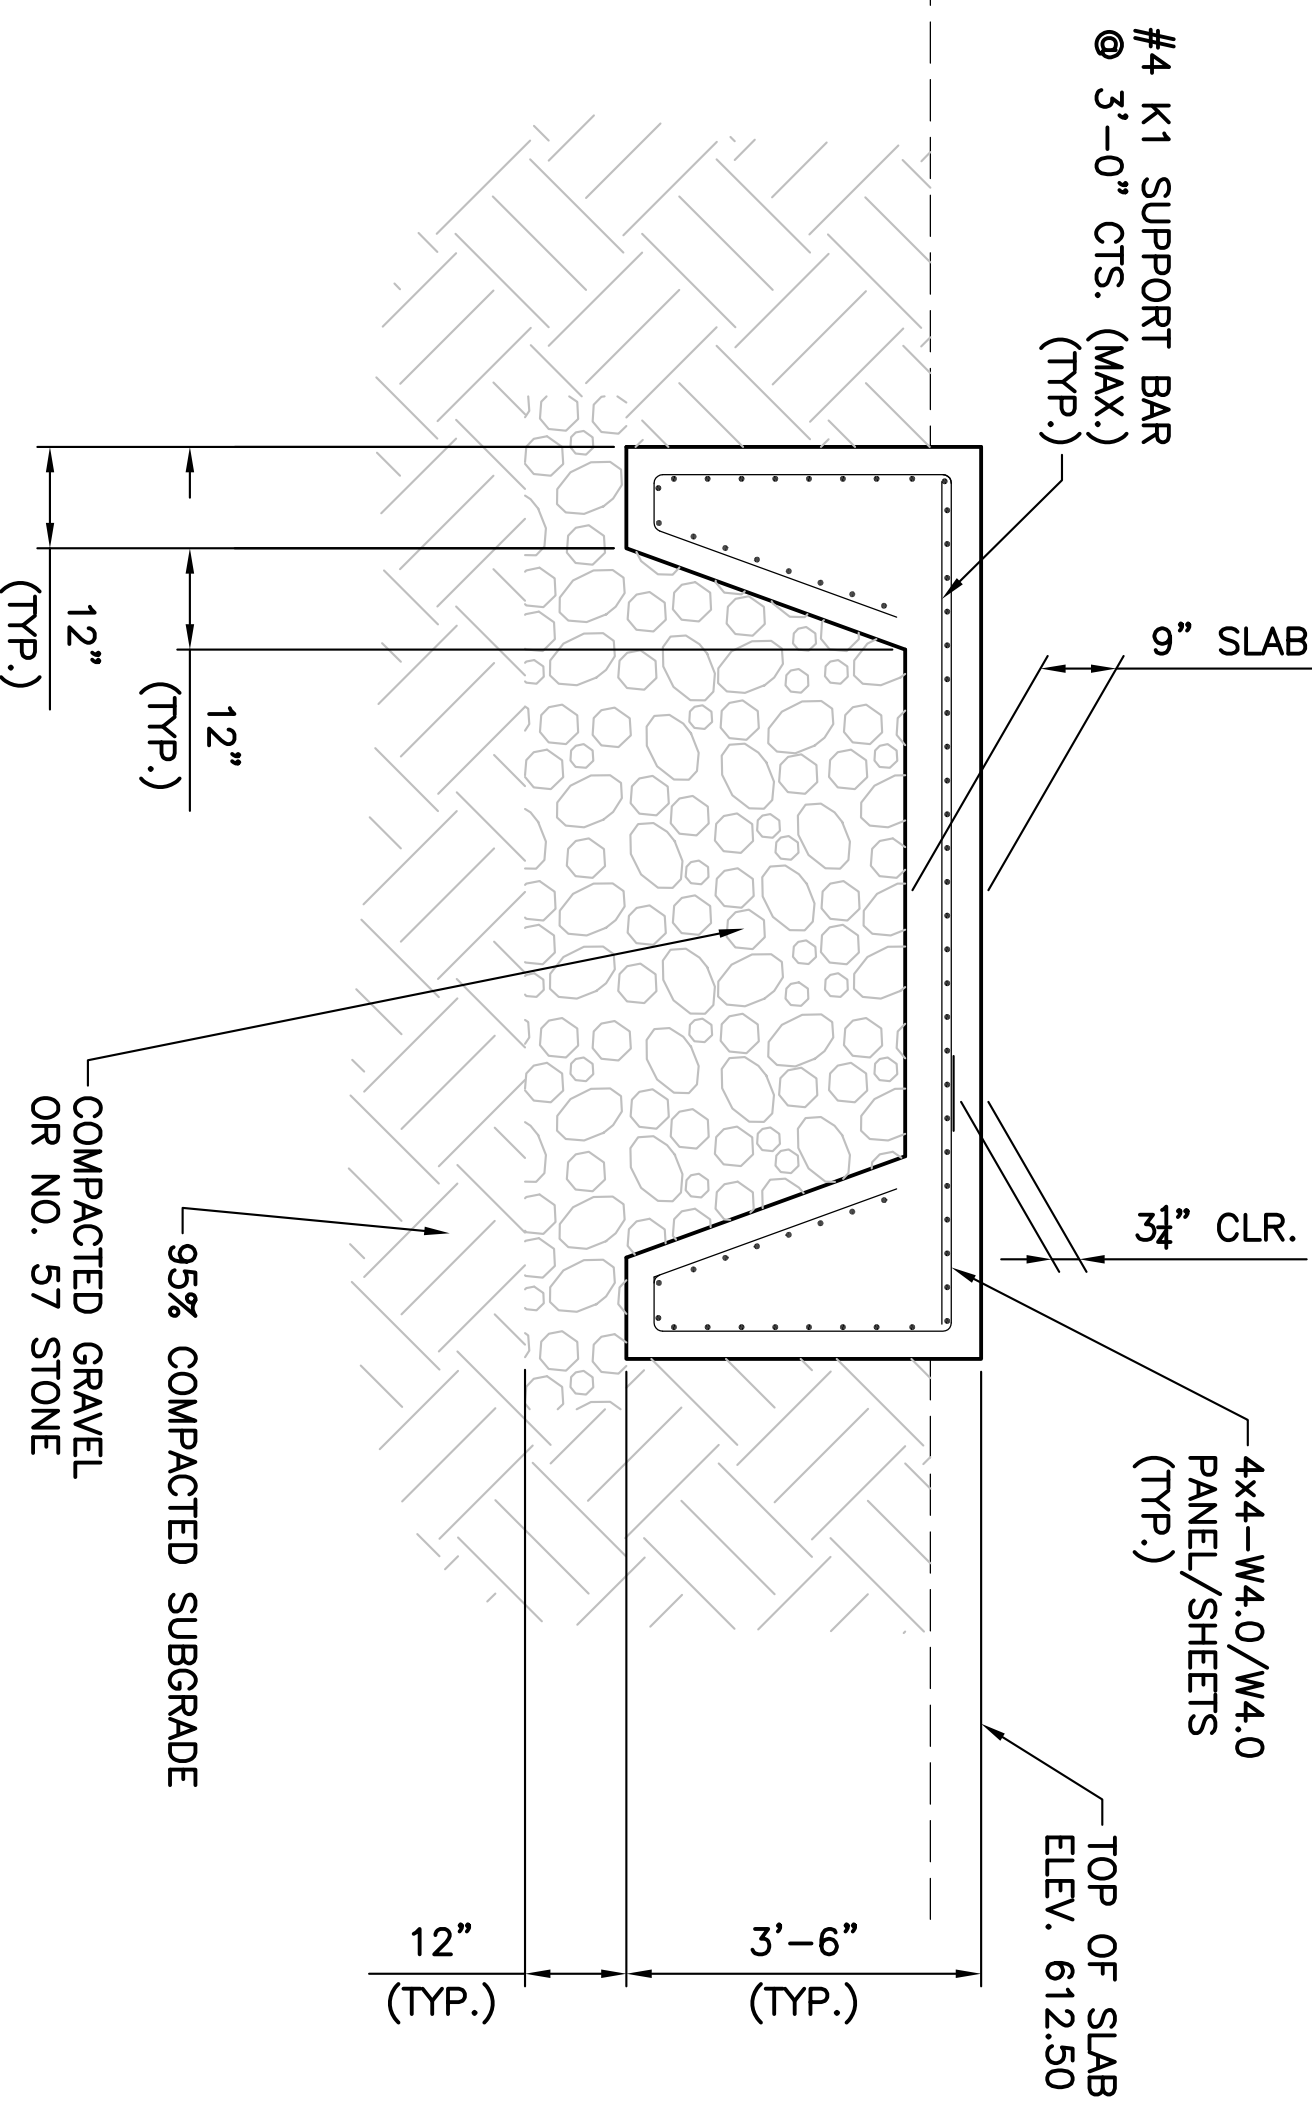

3 SECTION B
S-102 SCALE 3/8" = 1'

SEE PAGE S-101 FOR NOTES

100% CONSTRUCTION DOCUMENTS

ENGINEERS/ARCHITECT:

APOGEE Raleigh, NC
ARCHITECTS & PLANNERS, PC
Columbia, MD
www.apogeeinc.com
www.apogeeinc.com

WSP - SELLS LandDesign

Drawing Title
12,000 GALLON FUEL TANK SLAB
PLAN VIEW AND SECTIONS
(TWO REQUIRED)

Project Title
COATESVILLE - VA MEDICAL
CENTER A/E INSTALL
EMERGENCY GENERATOR

Building Number

Location
COATESVILLE, PENNSYLVANIA

Date
9/23/11

Project No.
56211-104

DRAWING NO.
S-102
Page 2 of 4

VA