




PARADIGM
ENGINEERS AND CONSTRUCTORS

P.O. BOX 436223
Louisville, Kentucky 40253
502-339-8511 www.paradigmusa.com



The map shows the University of Pittsburgh campus area. Key streets include N Bellefield Ave, North Oakland Ave, Fadden Ave, Centre Ave, Brackenridge St, and others. Landmarks such as the University of Pittsburgh, VA Pittsburgh Healthcare System, and various libraries and academic buildings are labeled. A red 'X' marks the location of the 'SITE' near the intersection of Centre Ave and Brackenridge St.

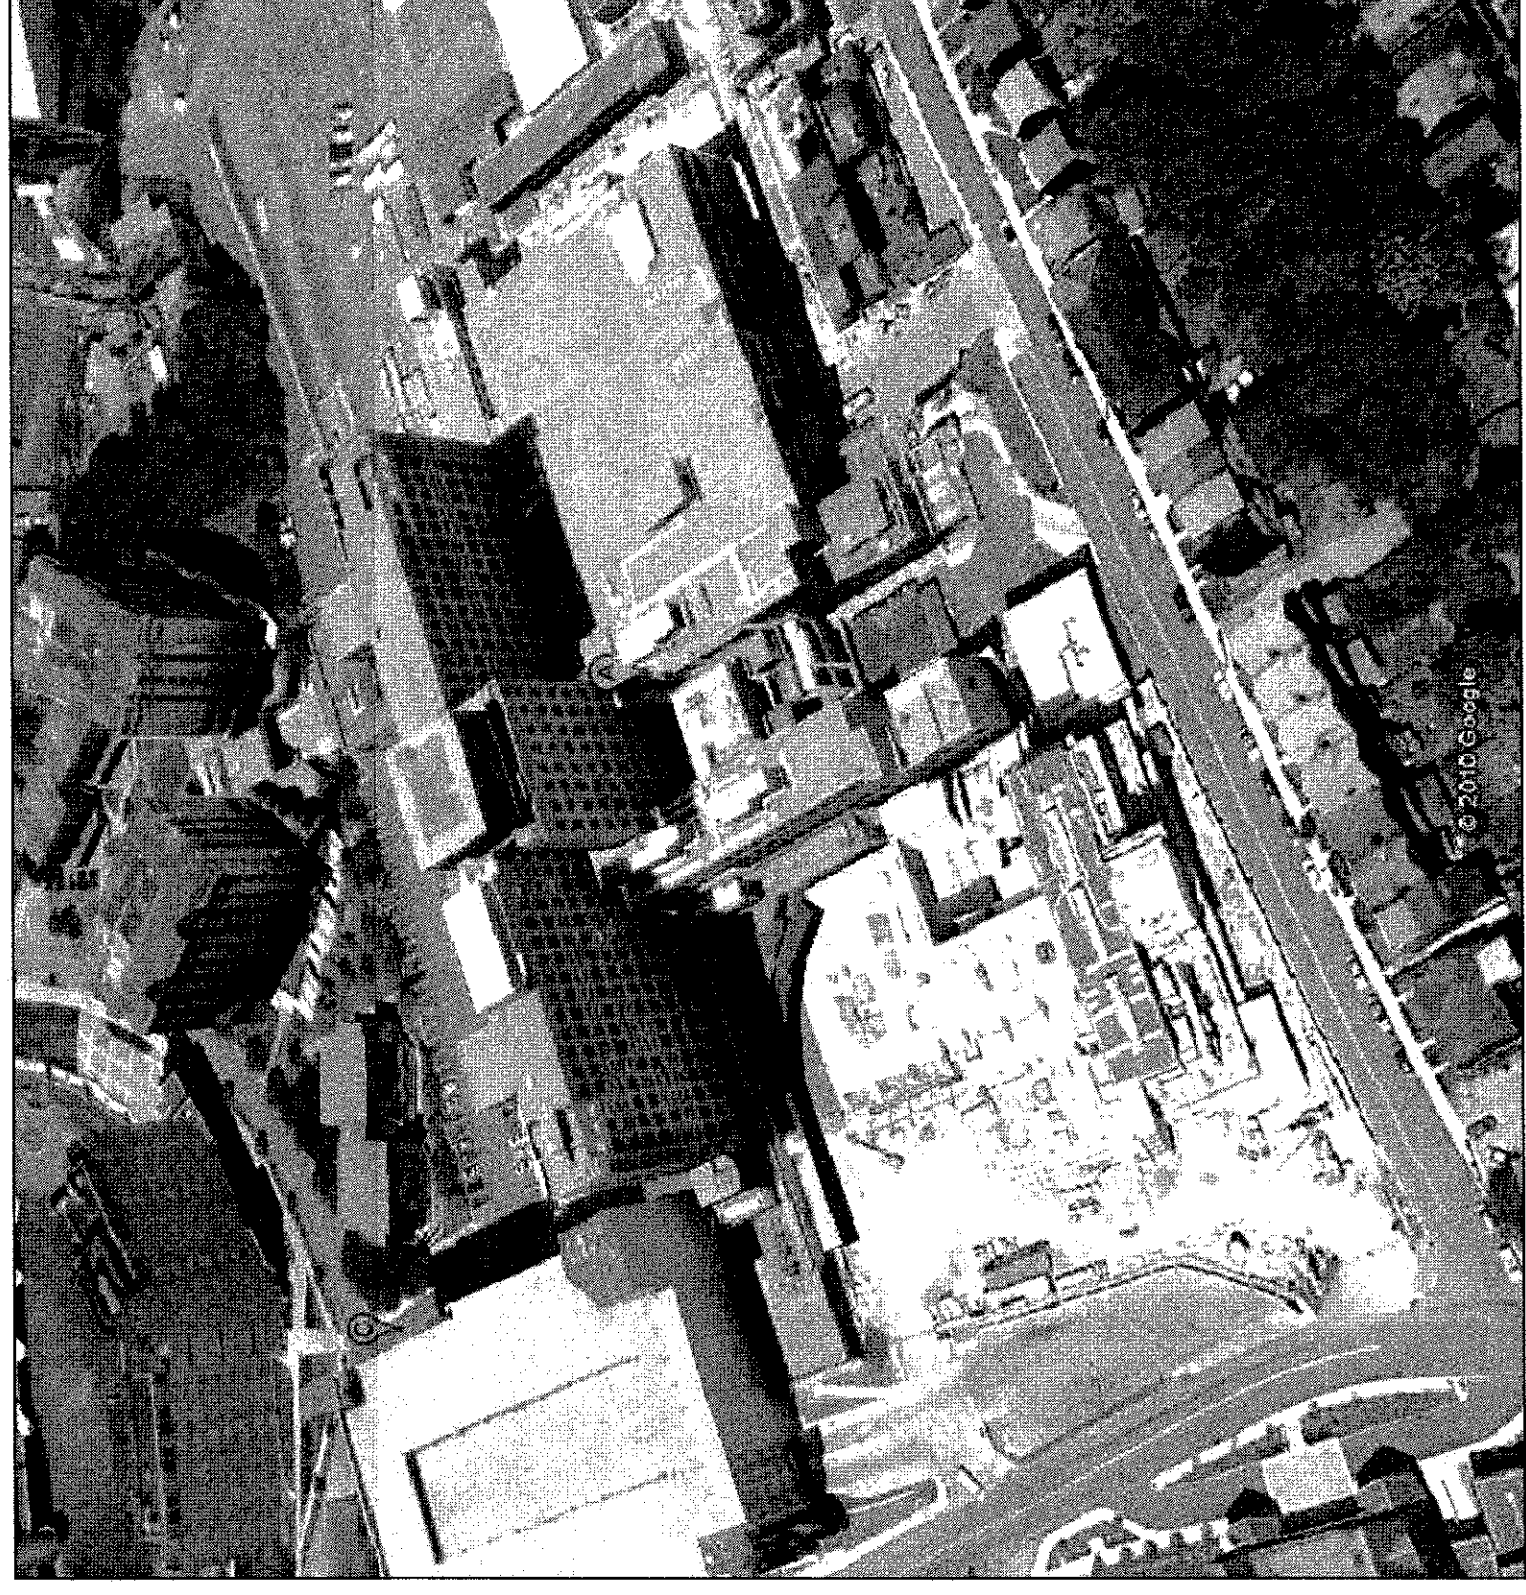

An aerial, black-and-white photograph of a city street. A large, multi-story building complex with a grid-like facade is the central focus. The street runs diagonally from the bottom left towards the top right. Other buildings and trees are visible along the street. A small copyright notice '© 2000 Corbis' is visible in the bottom right corner.

Medical Center Director	Date	Associate Director	Date
Chief of Staff	Date	Chief, Facilities Management Service	Date
Chief, Engineering Services	Date	Interior Designer	Date
Safety Manager	Date	Infection Control Officer	Date

X1.0	COVER SHEET
C01.0	SITE DEMOLITION PLAN
C1.0	EXISTING SITE CONDITIONS
C2.0	NEW SITE WORK
C3.0	CIVIL SECTIONS AND DETAILS
C3.1	CIVIL SECTIONS AND DETAILS
PH1.0	INTERIOR PHASING PLAN
GN1.0	GENERAL NOTES
A01.0	DEMOLITION FLOOR PLAN
A1.0	GROUND LEVEL FLOOR PLAN
A1.1	LIFE SAFETY FLOOR PLAN
A1.2	LIFE SAFETY FLOOR PLAN
A2.0	ENLARGED FLOOR PLANS
A2.1	ENLARGED PLANS: ELEVATIONS AND SECTIONS
A2.2	ENLARGED FLOOR PLANS
A3.0	REFLECTED CEILING PLAN
A4.0	BUILDING ELEVATIONS
A5.0	BUILDING SECTIONS
A6.0	WALL SECTIONS
A6.1	WALL SECTIONS
A6.2	WALL SECTIONS
A6.3	WALL SECTIONS
A7.0	DOOR SCHEDULES, DOOR AND FRAME TYPES, AND DETAILS
A8.0	PLAN DETAILS
A9.0	ROOM FINISH SCHEDULE
A9.1	ROOM FINISH FLOOR PLAN
A9.2	INTERIOR ELEVATIONS
S01.0	FOUNDATION DEMOLITION PLAN
S1.0	FOUNDATION PLAN
S1.1	STRUCTURAL GROUND LEVEL FLOOR PLAN
S1.2	STRUCTURAL HARDENING PLAN
S2.0	DUMPER PLATFORM AND GUARD HOUSE PLANS
S2.1	SECTIONS AND DETAILS
S2.2	SECTIONS AND DETAILS
M01.0	MECHANICAL DEMOLITION PLAN
M1.0	NEW HVAC WORK GROUND FLOOR PLAN
M1.1	NEW WORK CRAWLSPACE PLAN
M2.0	NEW HYDROIC AND GAS PIPING PLAN
M3.0	MECHANICAL DETAILS
M3.1	MECHANICAL DETAILS 2
M3.2	MECHANICAL DETAILS 3
M4.0	MECHANICAL SCHEDULES
P1.0	DOMESTIC WATER PIPING PLAN
P1.1	WASTE AND VENT PIPING PLAN AND RISERS
P2.0	PLUMBING DETAILS AND SCHEDULES
FP01.0	FIRE PROTECTION DEMOLITION PLAN
FP1.0	GROUND FLOOR FIRE PROTECTION PLAN
FP1.1	BASEMENT FLOOR FIRE PROTECTION PLAN
ED1.0	ELECTRICAL DEMOLITION PLAN
E1.0	ELECTRICAL LIGHTING PLAN
E2.0	ELECTRICAL POWER PLAN
E3.0	ELECTRICAL SECURITY PLAN
E3.1	ELECTRICAL SITE PLAN
E4.0	LEGEND, ABBREVIATIONS, SCHEDULES, & GENERAL NOTES
FA1.0	FIRE ALARM PLAN

REVISIONS	DATE
1	
2	
3	
4	
5	
6	
7	
8	
9	

**FULLY SPRINKLERED BUILDING
BID DOCUMENTS**

X1.0

MADE BY	CHECKED
DATE 7-28-11	
COVER SHEET	
DO NOT WRITE	DO NOT WRITE