

PO BOX 436223
Louisville, Kentucky 40253
502-339-8511 www.paradigmusa.com

UPGRADE SPD AND SECURITY DOCK
PROJECT: 646-367
VA PITTSBURGH
HEALTHCARE SYSTEM
UNIVERSITY DRIVE C
PITTSBURGH, PENNSYLVANIA 15240


Department of Veterans Affairs



DATE BY KK	CHECKED
TE	7-28-11
INTERIOR ELEVATIONS	
DRAWING NO.	BRD PKG.
A9.2	

REGIONS		DATE
1		
2		
3		
4		
5		
6		
7		
8		

**FULLY SPRINKLERED BUILDING
BID DOCUMENTS**

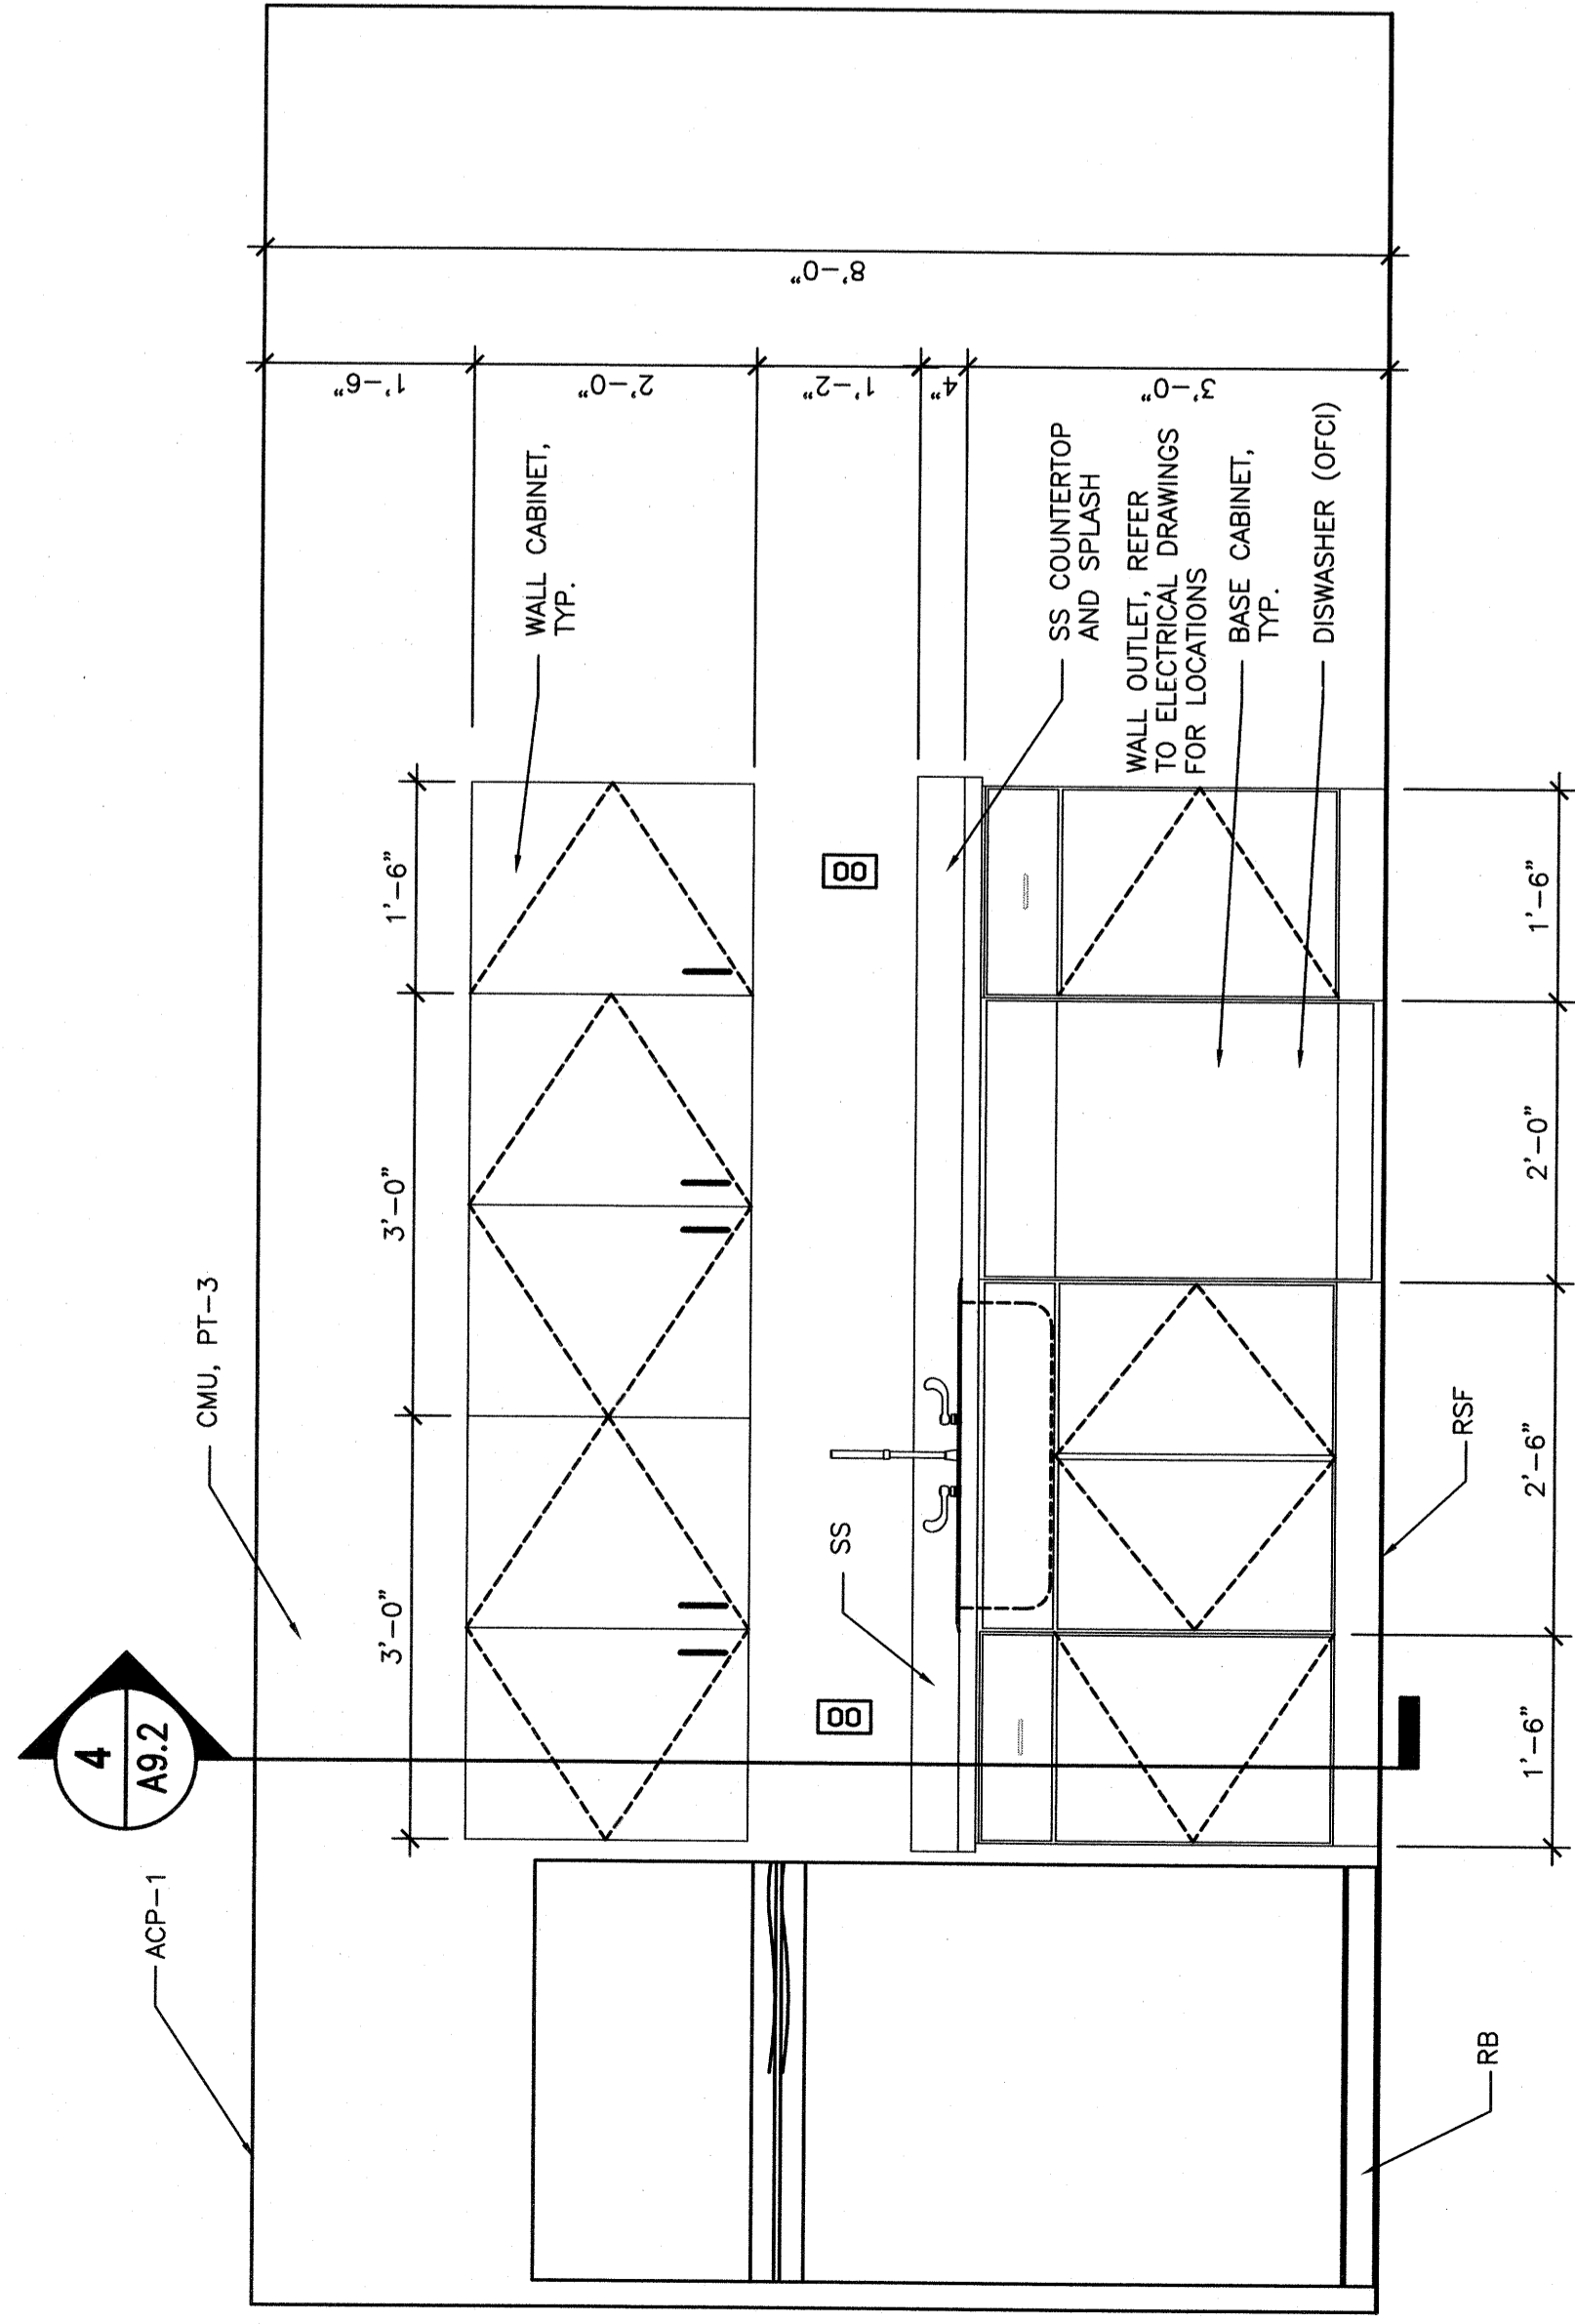


BREAK ROOM ELEVATION

GRAPHIC SCALE SUPERSEDES NUMERIC SCALE

0 6" 1' 2' 3'

SCALE: $\frac{3}{4}" = 1'-0"$

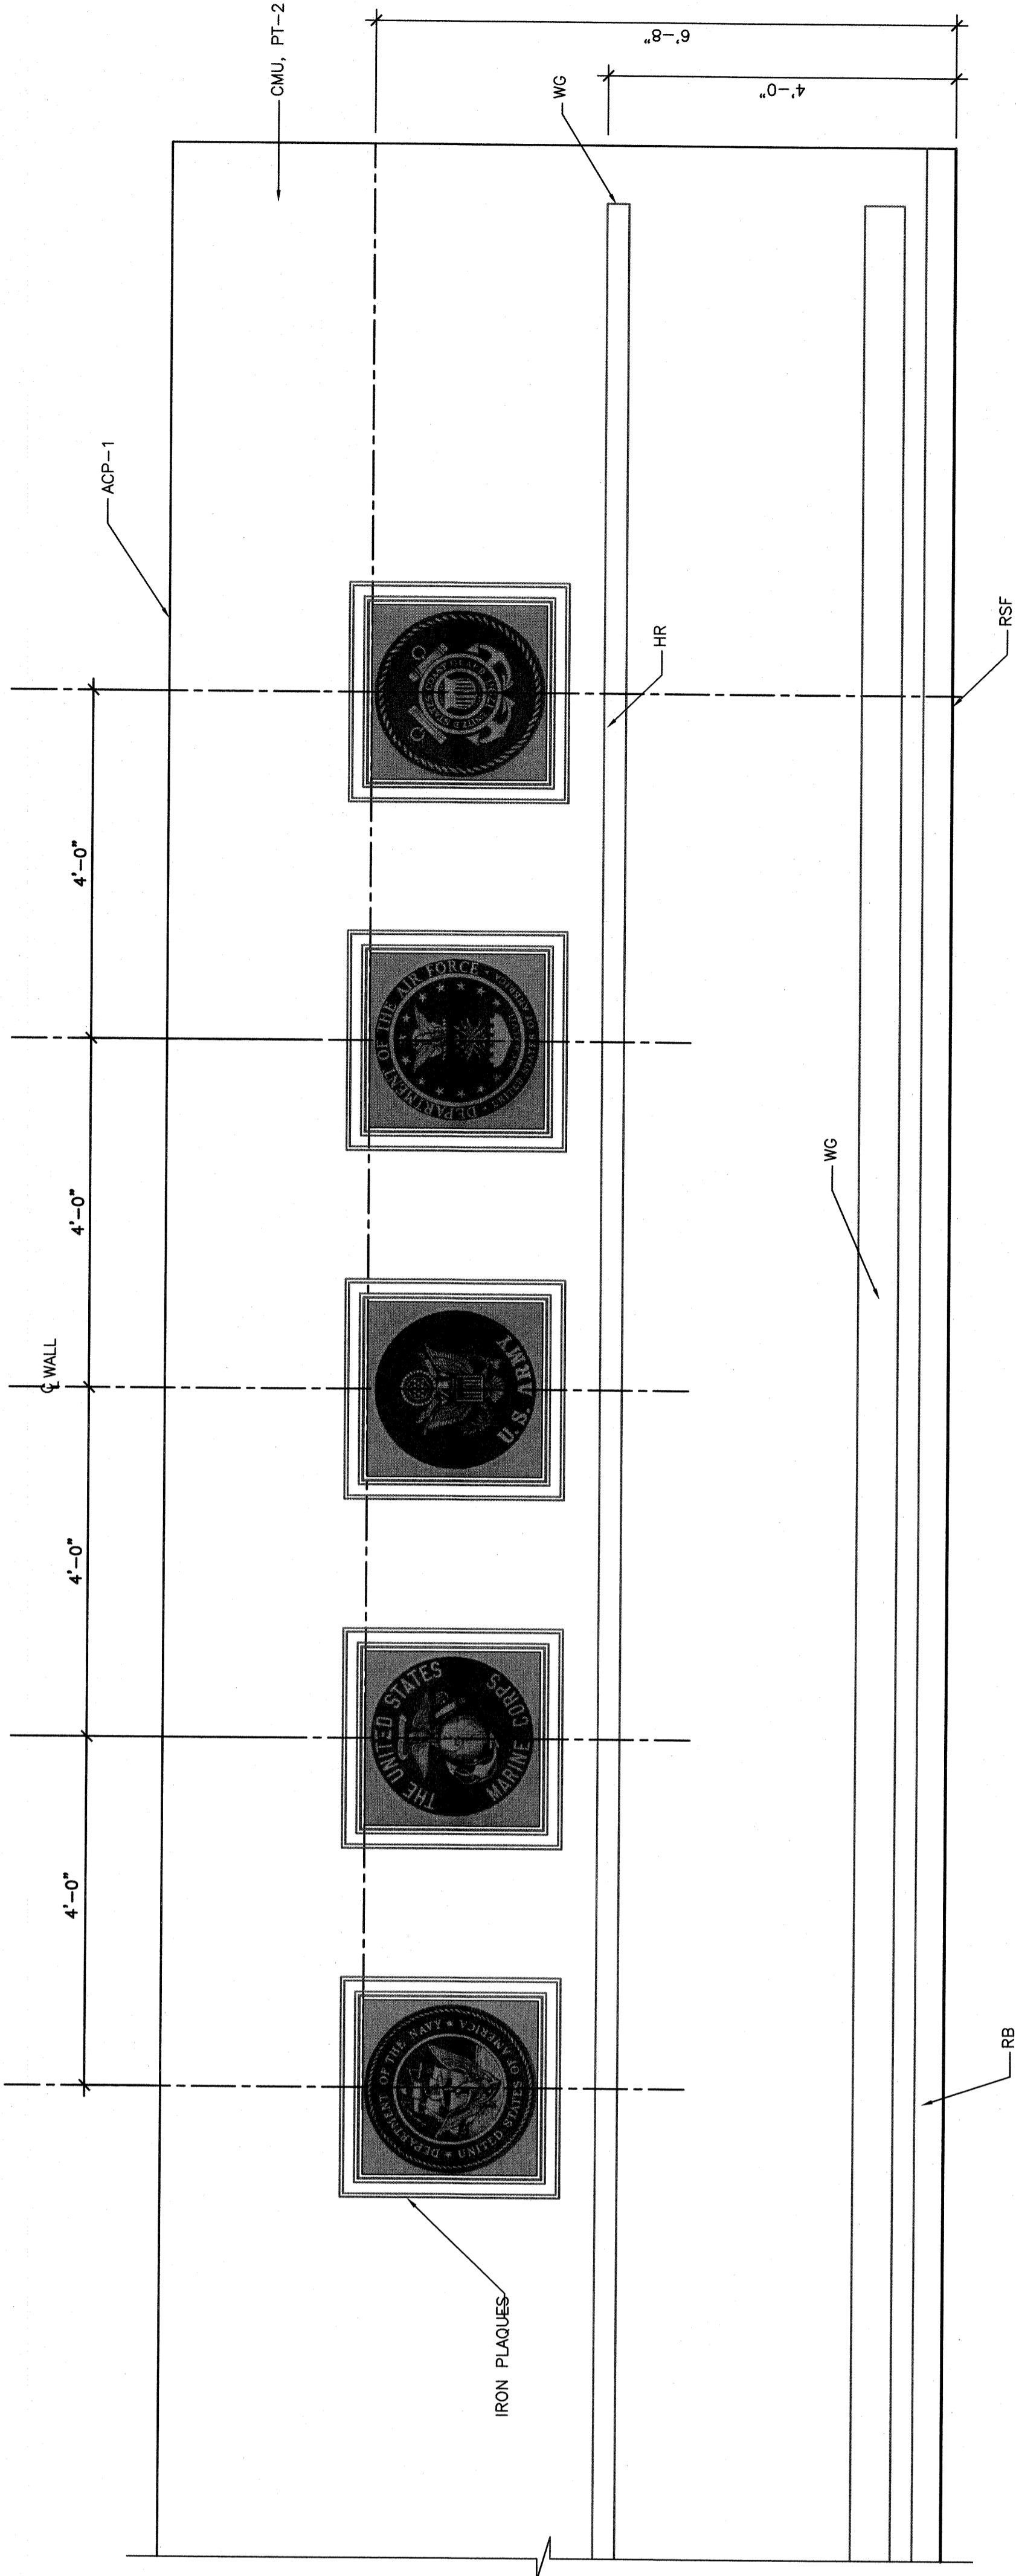


TRIBUTE HALLWAY ELEVATION (CORRIDOR B)

GRAPHIC SCALE SUPERSEDES NUMERIC SCALE

0 6" 1' 2' 3'

SCALE: 3/4" = 1'-0"

A9.1 A9.2

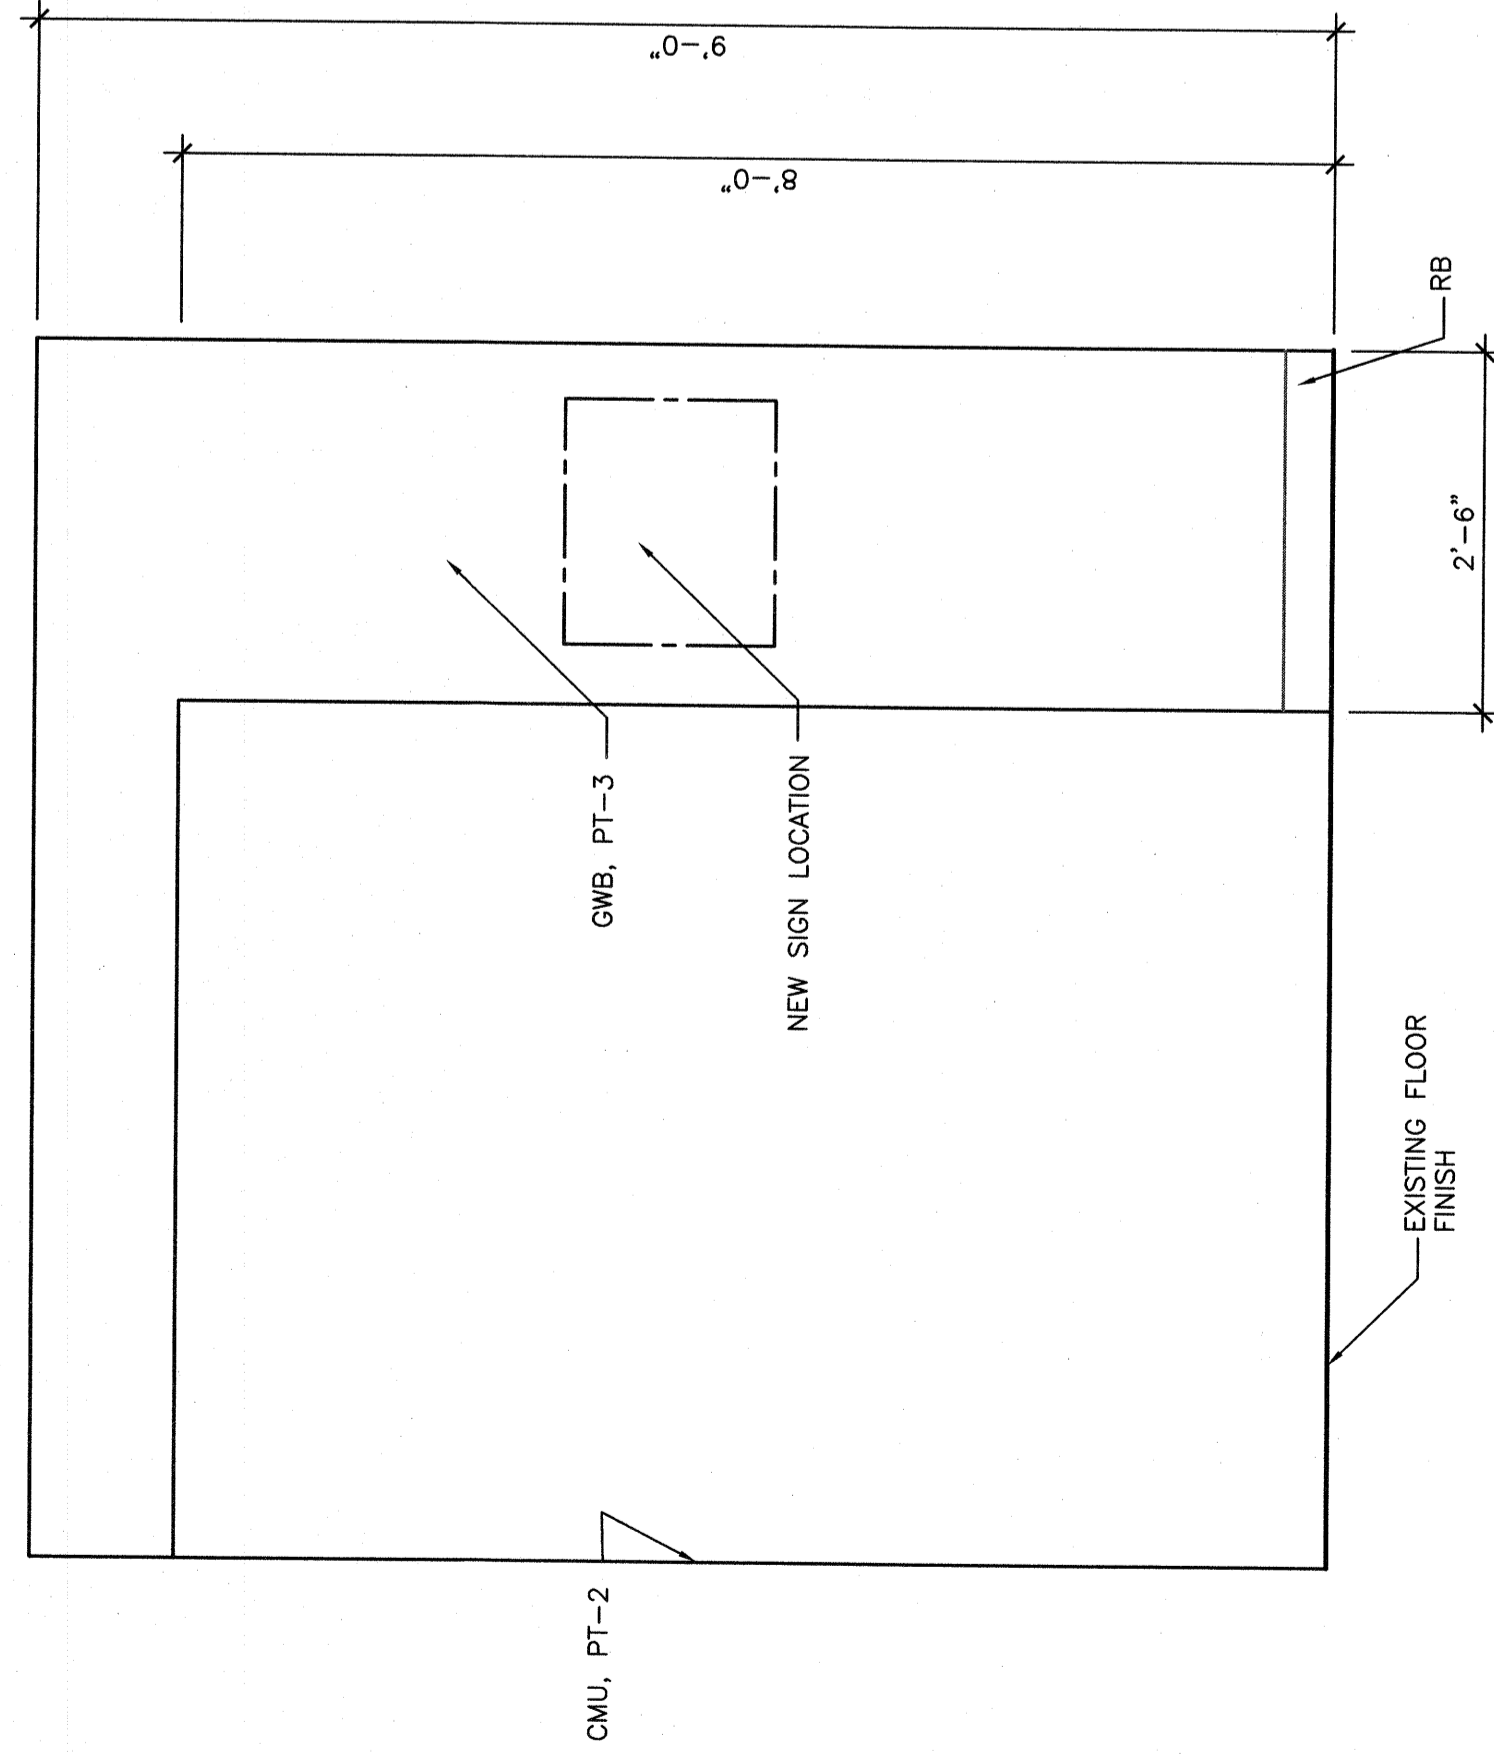


INTERIOR ELEVATION

GRAPHIC SCALE SUPERSEDES NUMERIC SCALE

0 6" 1' 2' 3'

SCALE: 3/4" = 1'-0"

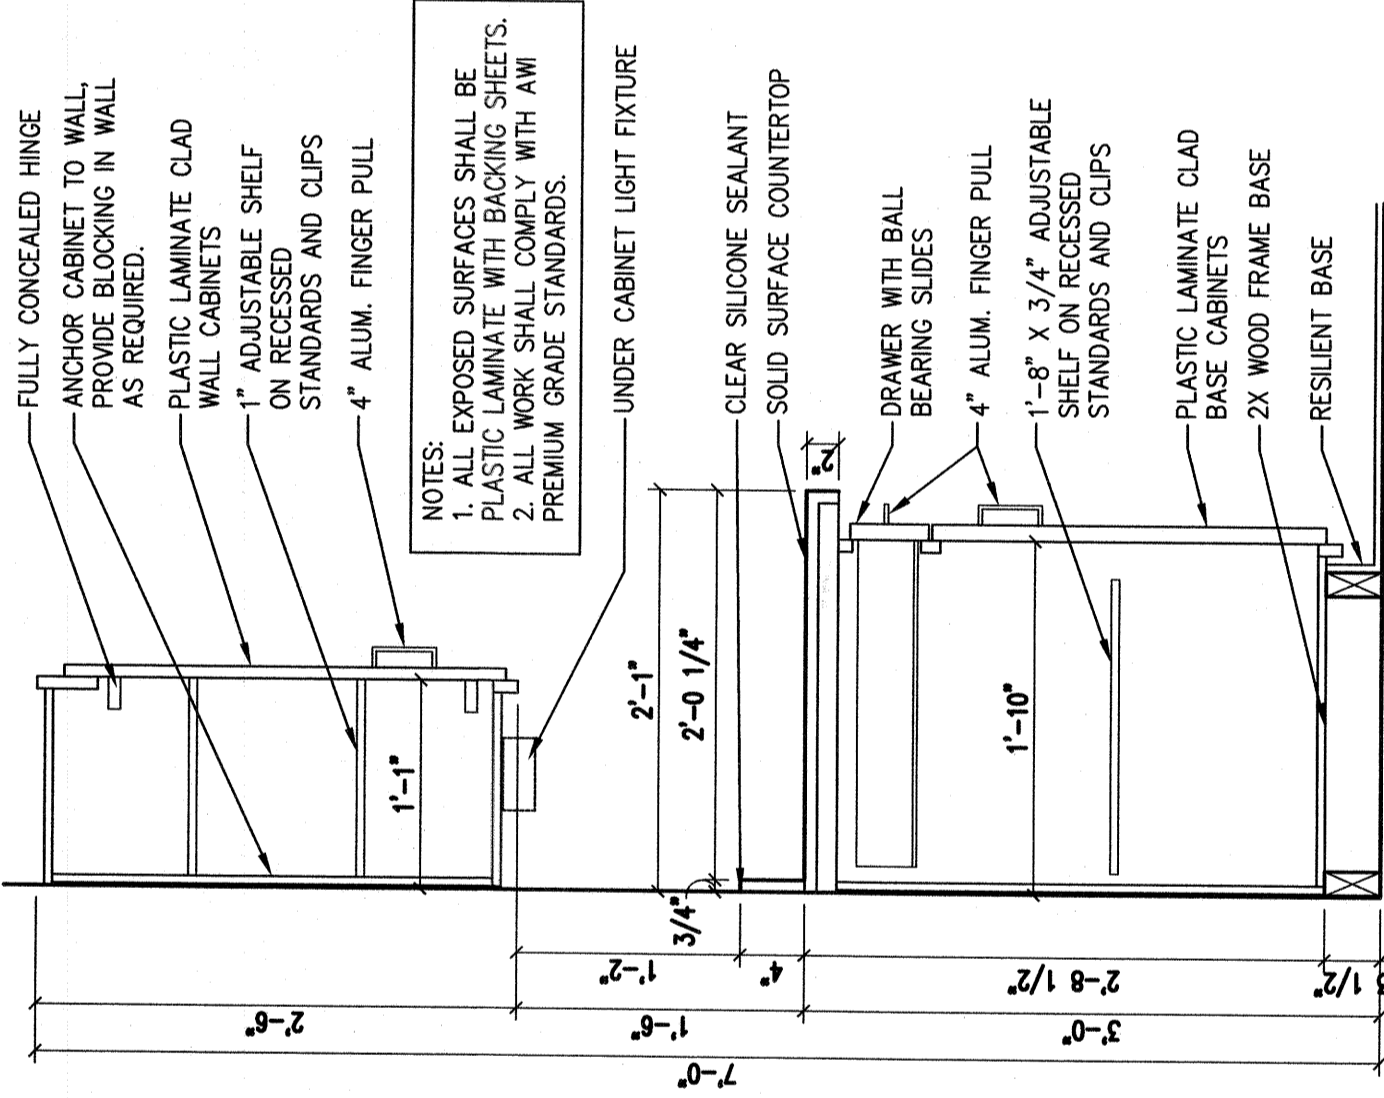


CABINET SECTION

GRAPHIC SCALE SUPERSEDES NUMERIC SCALE

0 6" 1' 2' 3'

SCALE: 1" = 1'-0"

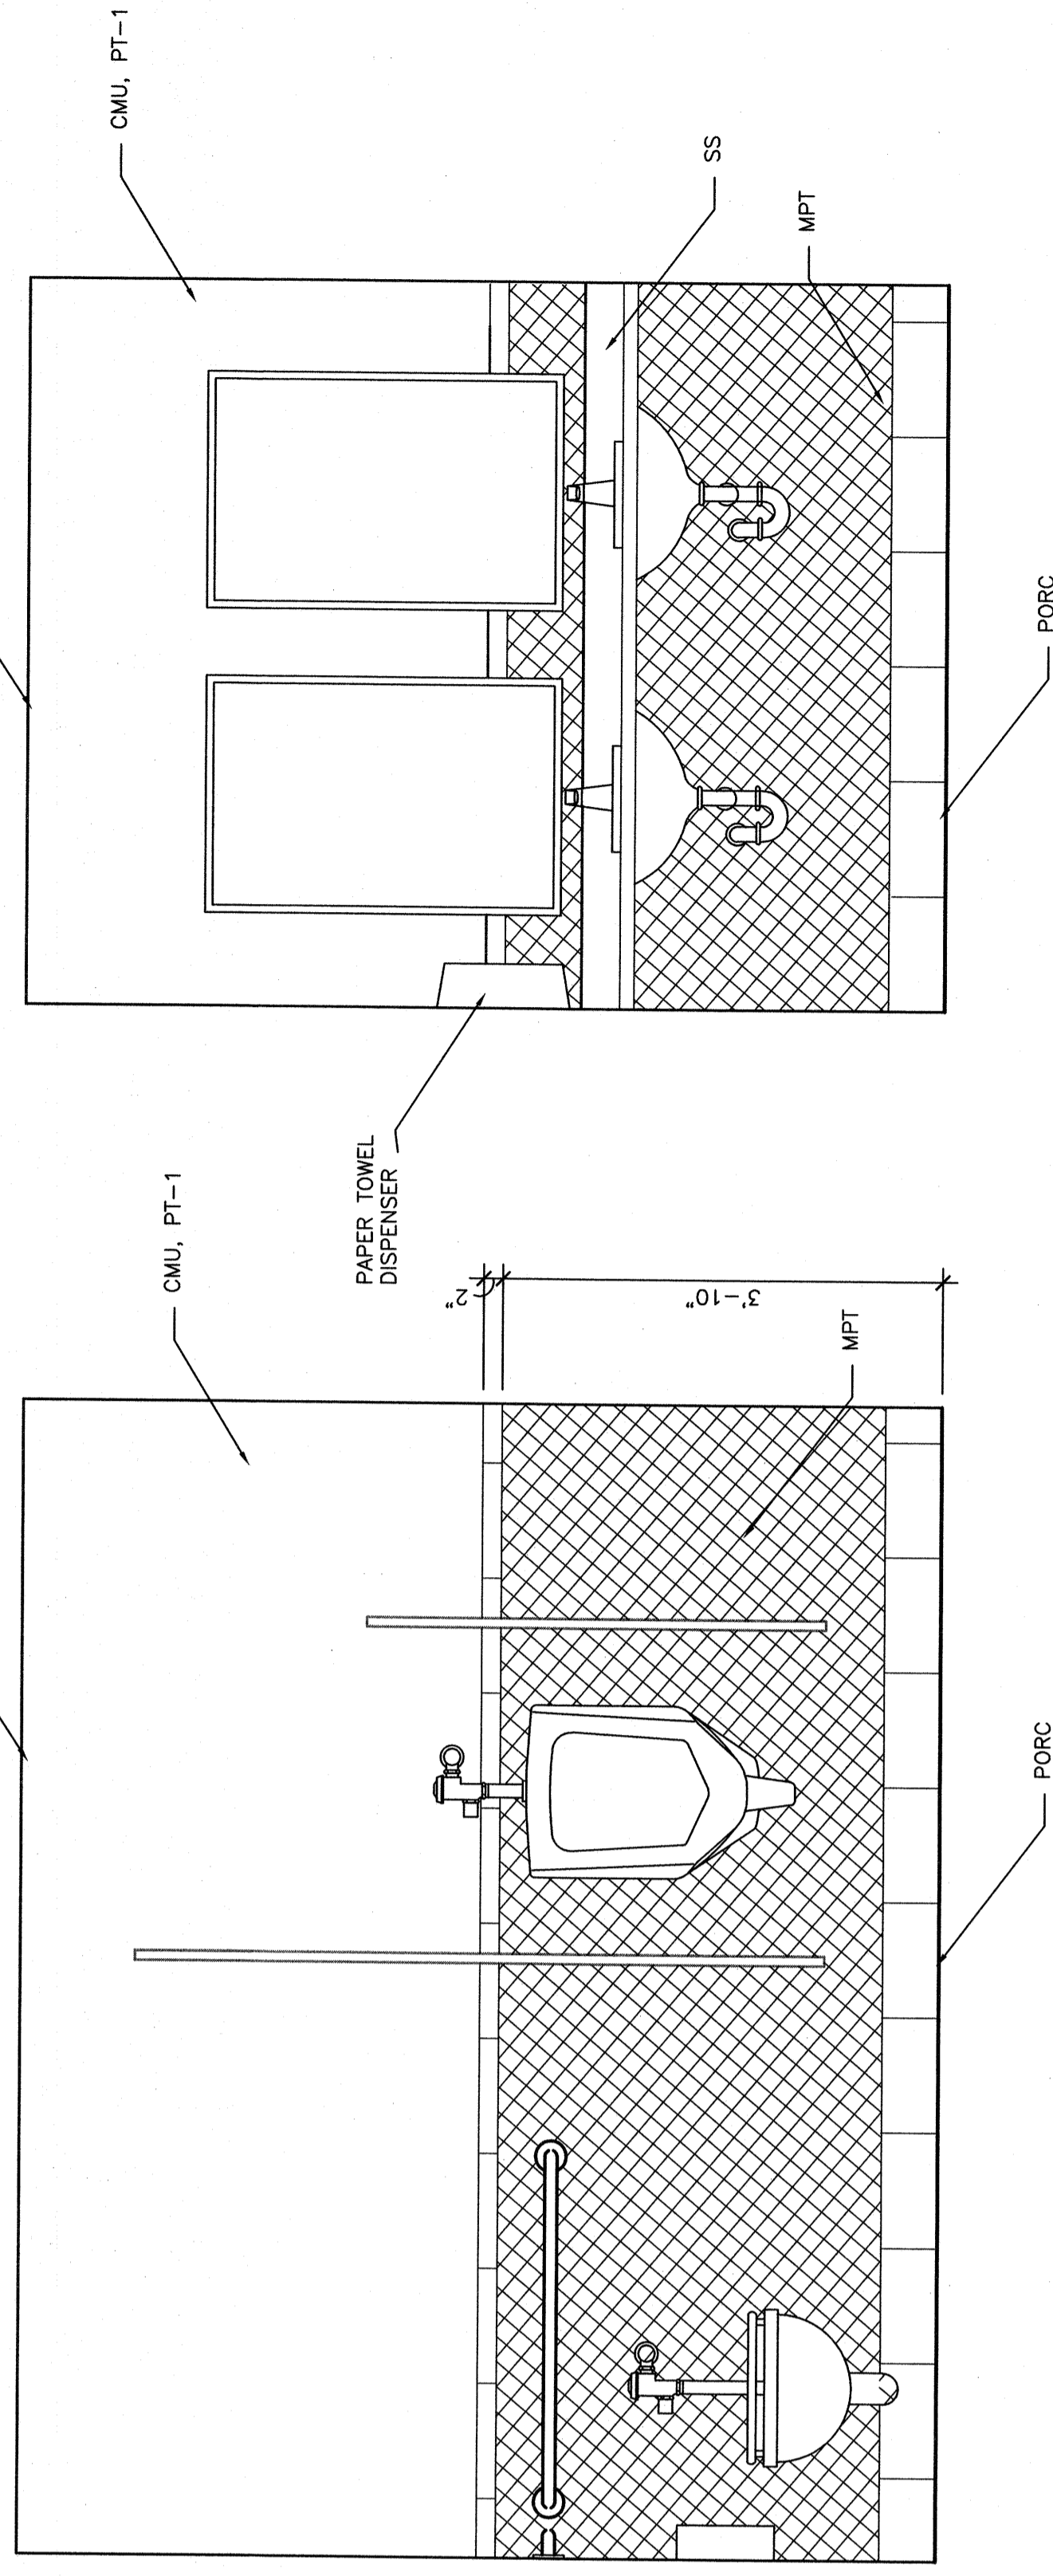

INTERIOR ELEVATION

GRAPHIC SCALE SUPERSEDES NUMERIC SCALE

0 6" 1' 2' 3'

SCALE: 3/4" = 1'-0"

4

2