


STRUCTURAL DEMOLITION PLAN
GRAPHIC SCALE SUPERSEDES NUMERIC SCALE
0' 4' 8' 16'
SCALE: 1/8" = 1'-0"

1

SD1.0

SD1.0

- GENERAL NOTES**
1. REMOVE ALL CONCRETE FLATWORK WITHIN THE LIMITS OF DEMOLITION SHOWN. DO NOT DAMAGE EXISTING COLUMNS.
 2. SEE S1.0 FOR FOUNDATION LOCATIONS.

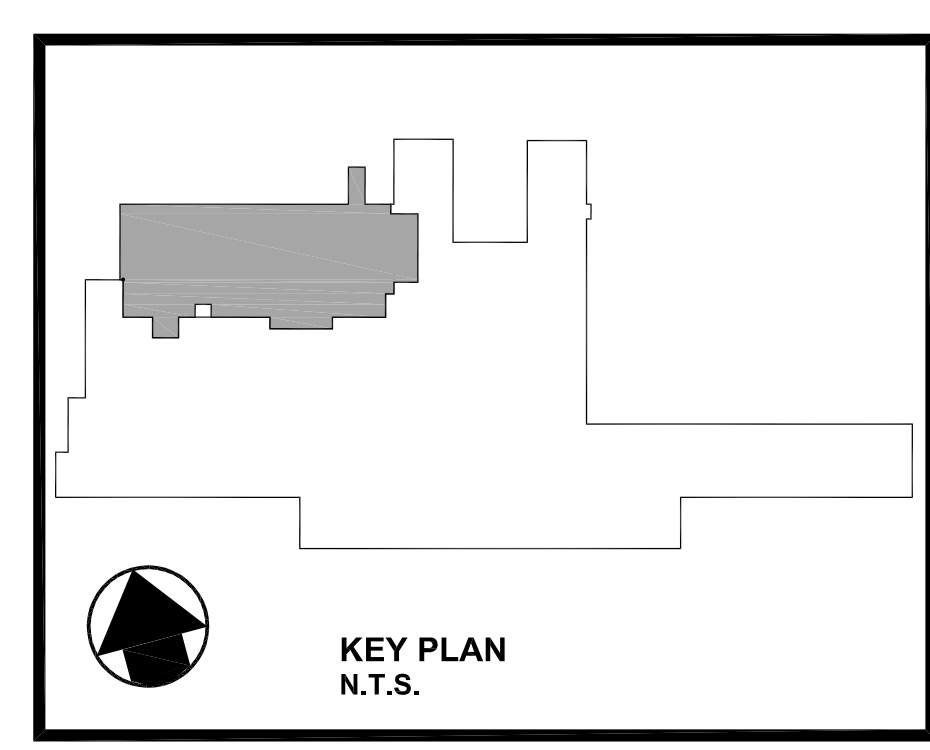

| REVISIONS | | DATE |
|-----------|--|------|
| 1 | | |
| 2 | | |
| 3 | | |
| 4 | | |
| 5 | | |
| 6 | | |
| 7 | | |
| 8 | | |
| 9 | | |

FULLY SPRINKLERED BUILDING
100% BID DOCUMENTS SUBMITTAL

PARADIGM
ENGINEERS AND CONSTRUCTORS

PO BOX 498223
Louisville, Kentucky 40253
502-838-8511 www.paradigmusa.com

UPGRADE SPD AND SECURITY DOCK
PROJECT: 646-367

VA PITTSBURGH
HEALTHCARE SYSTEM
UNIVERSITY DRIVE C
PITTSBURGH, PENNSYLVANIA 15240

Department of
Veterans Affairs

MADE BY
DATE

2-09-11

FOUNDATION
DEMOLITION PLAN

DRAWING NO.
SD1.0

BID Pkg.