

# GRAPHIC LEGEND


- M1.1A
- Sample Number
- Homogeneous Area
- Sample Location

## BASEMENT FLOOR AREA 'A' FLOOR SAMPLE LOCATION PLAN


SCALE: 1" = 20'



Revisions:	CONSULTANTS:   201 South 30th Street Billings, Montana Phone: 406-245-7766 Fax: 406-254-1428 www.northernih.com	ARCHITECT/ENGINEERS:   Project Management Construction Management Engineering	Drawing Title BUILDING 86 AREA 'A' BASEMENT FLOOR SAMPLE LOCATION PLAN Approved: Project Director NAME VAMC	Project Title DEPARTMENT OF VETERAN AFFAIRS Location SHERIDAN, WY Date 06/19/2015 Checked KO Drawn PB CAD FILE 2898-Bldg86	Project Number 999-2898 Building Number 86 Drawing Number BD86-1 Dwg. 1 of 12	Office of Construction and Facilities Management  Department of Veterans Affairs
------------	---	--	--	--	---	--

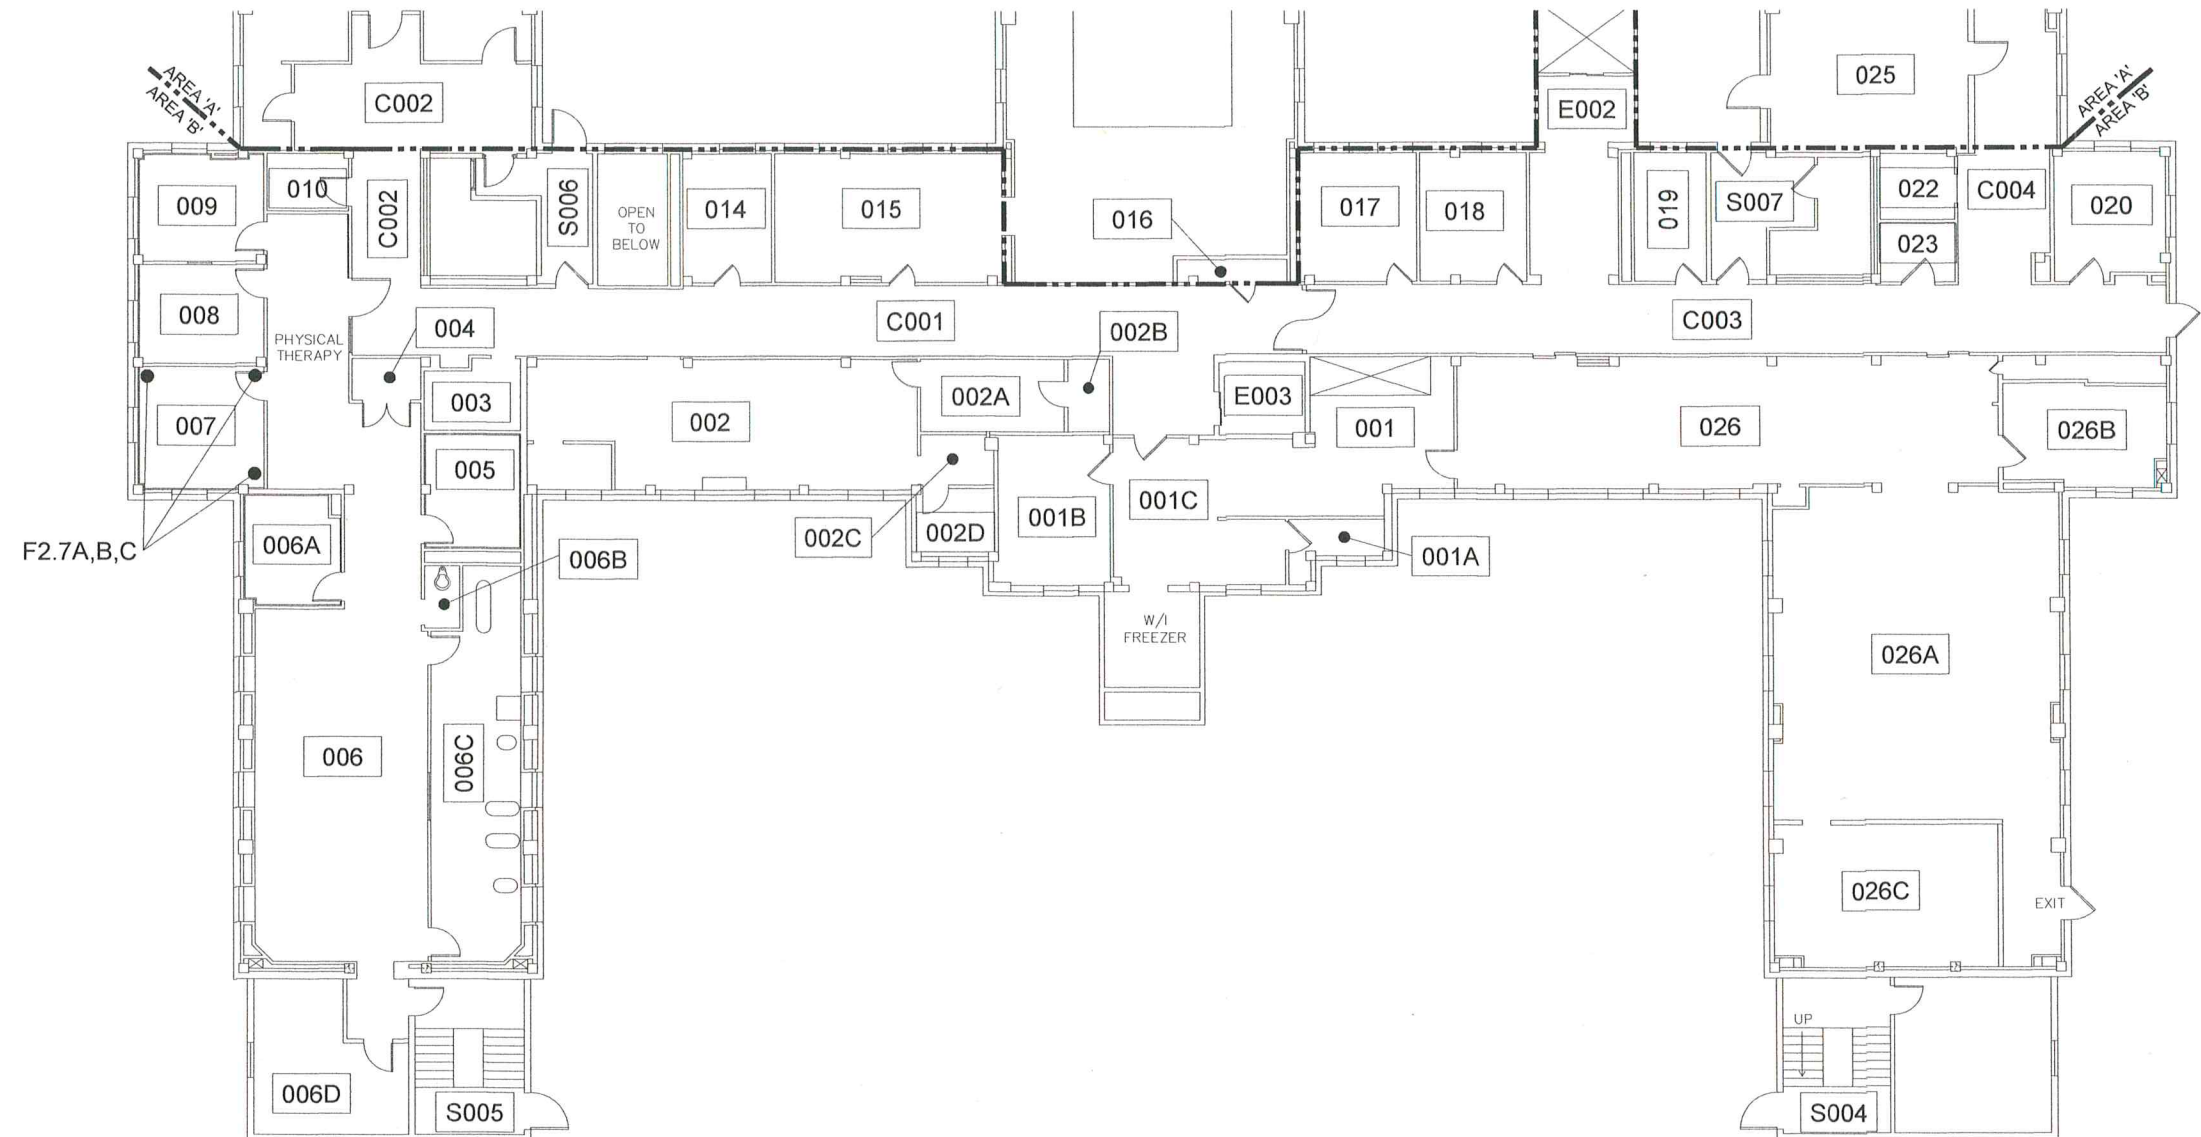

# GRAPHIC LEGEND

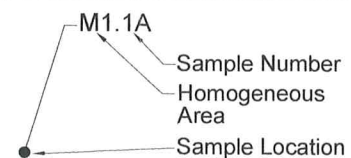


## BASEMENT FLOOR AREA 'B' FLOOR SAMPLE LOCATION PLAN

SCALE: 1" = 20'



Revisions:	CONSULTANTS:   201 South 30th Street Billings, Montana Phone: 406-245-7766 Fax: 406-254-1428 www.northernih.com	ARCHITECT/ENGINEERS:   Project Management Construction Management Engineering	Drawing Title BUILDING 86 AREA 'B' BASEMENT FLOOR SAMPLE LOCATION PLAN Approved: Project Director NAME VAMC	Project Title DEPARTMENT OF VETERAN AFFAIRS Location SHERIDAN, WY Date 06/19/2015 Checked KO Drawn PB CAD FILE 2898-Bldg86	Project Number 999-2898 Building Number 86 Drawing Number BD86-1 Dwg. 2 of 12	Office of Construction and Facilities Management 
------------	---	--	--	--	---	--



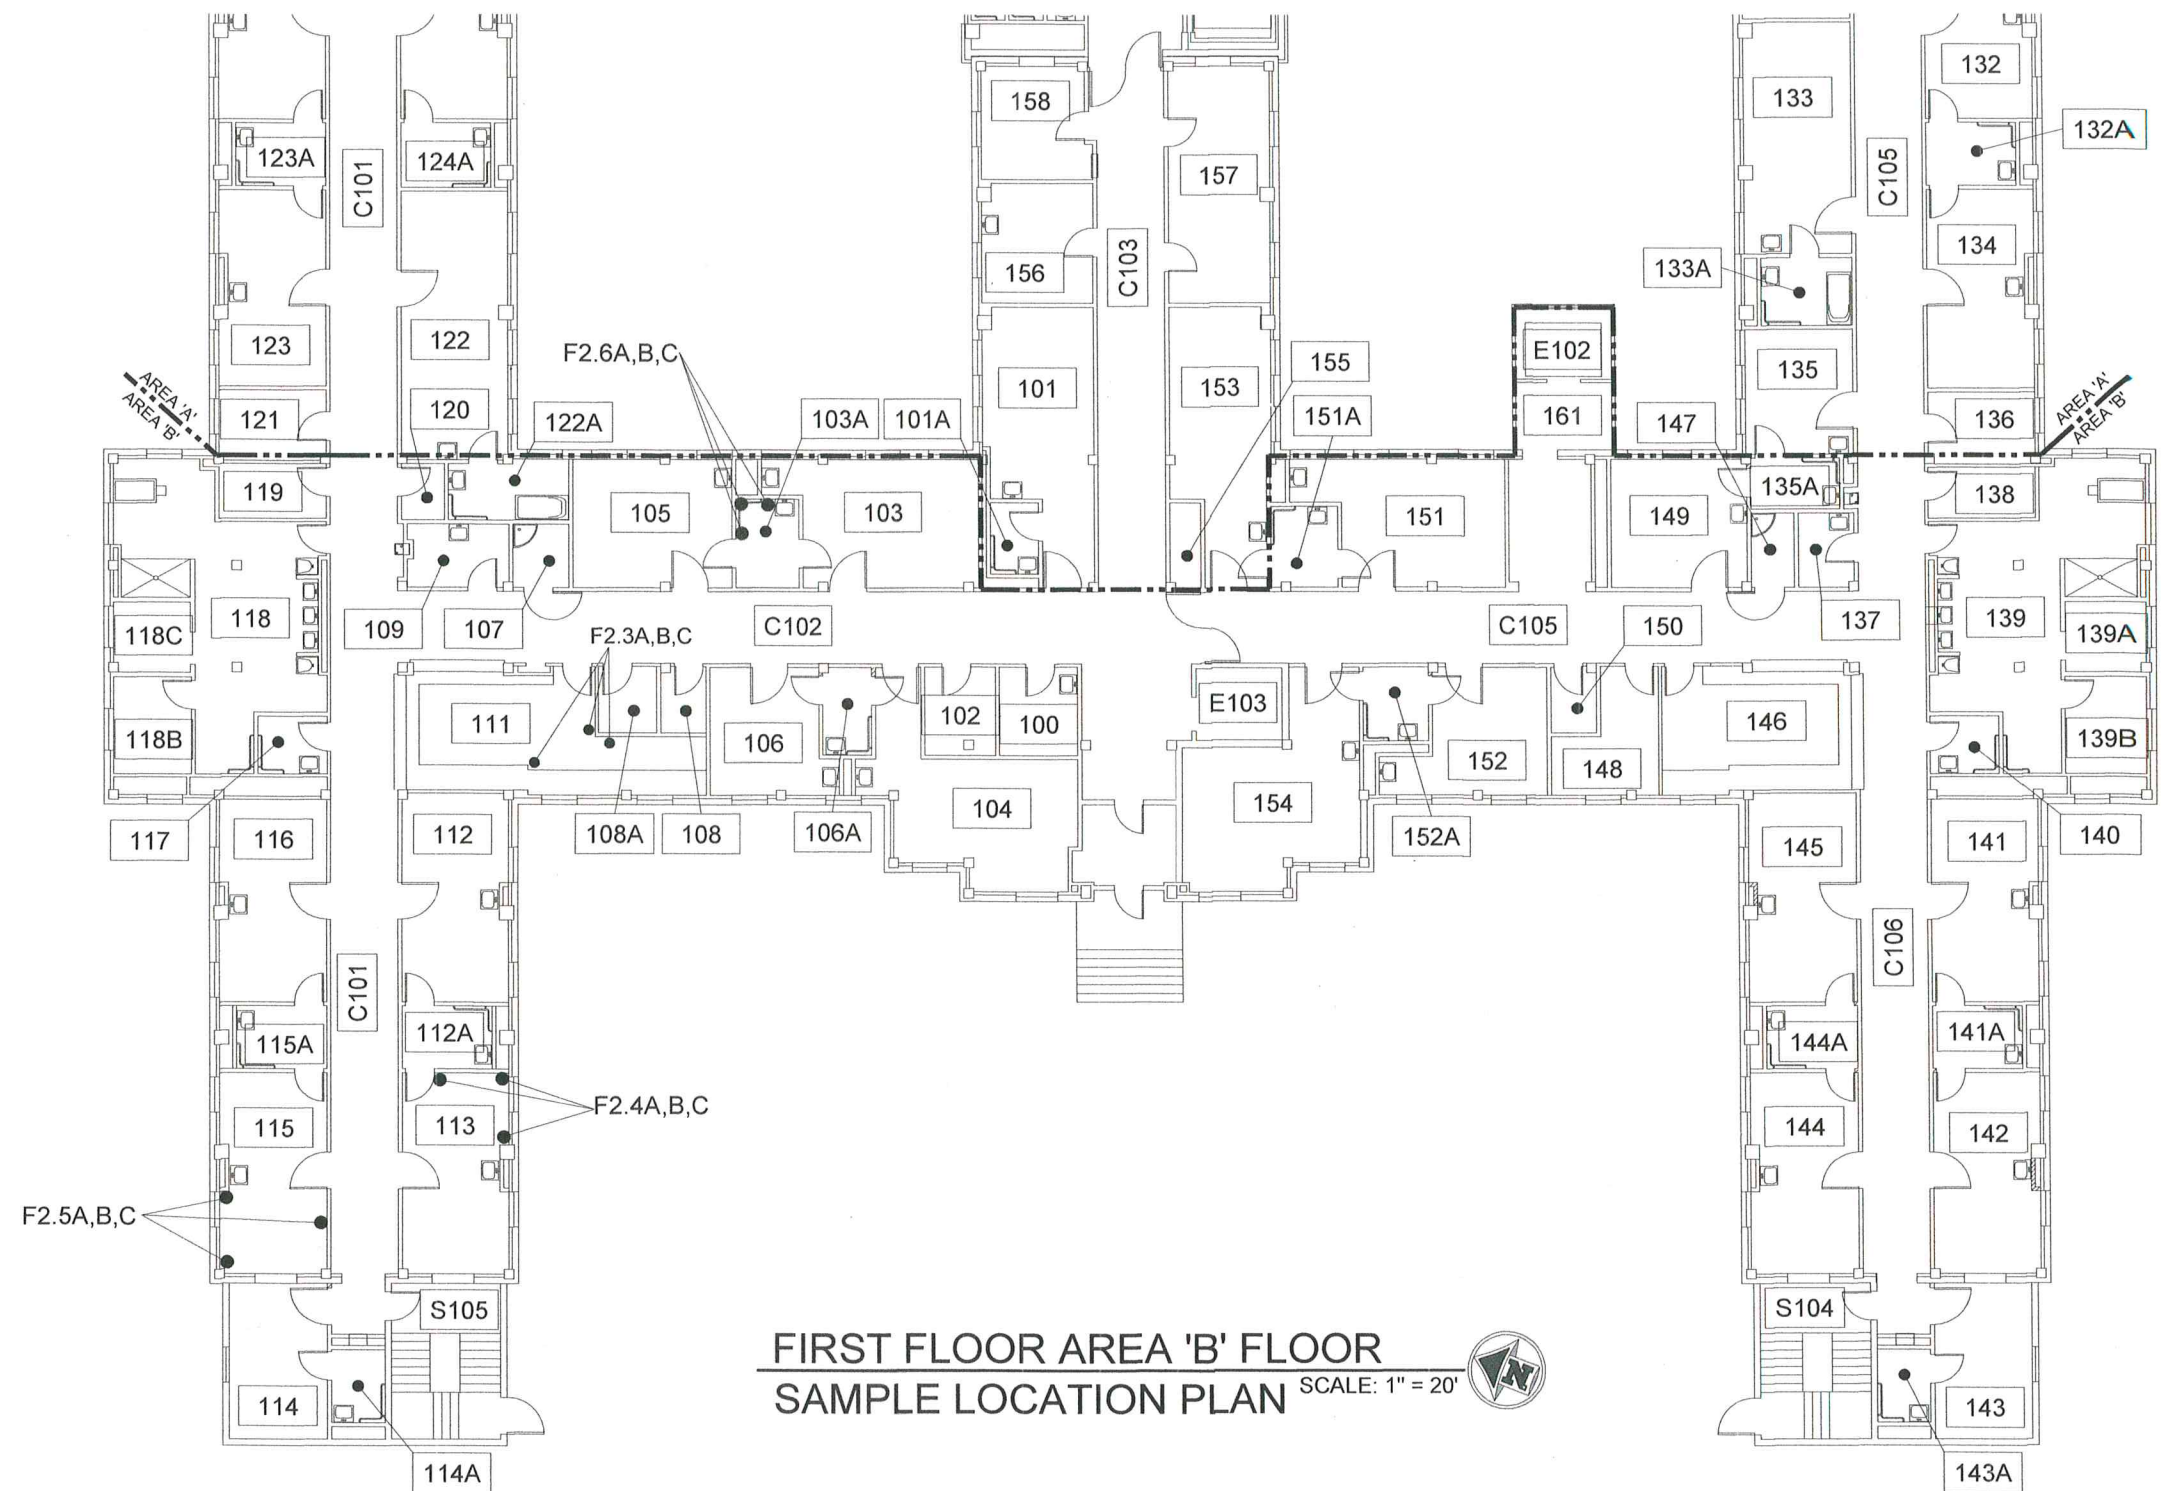

# GRAPHIC LEGEND


- M1.1A
- Sample Number
- Homogeneous Area
- Sample Location

## FIRST FLOOR AREA 'B' FLOOR SAMPLE LOCATION PLAN

SCALE: 1" = 20'



Revisions:	<div>CONSULTANTS:</div> <div>  <div> 201 South 30th Street  Billings, Montana  Phone: 406-245-7766  Fax: 406-254-1428  www.northernih.com </div> </div>	<div>ARCHITECT/ENGINEERS:</div> <div>  <div> Project Management  Construction Management  Engineering </div> </div>	<div>Drawing Title</div> <div>BUILDING 86 AREA 'A' FIRST FLOOR SAMPLE LOCATION PLAN</div> <div>Approved: Project Director</div> <div>NAME VAMC</div>	<div>Project Title</div> <div>DEPARTMENT OF VETERAN AFFAIRS</div> <div>Location SHERIDAN, WY</div> <div>Date 06/19/2015</div> <div>Checked KO</div> <div>Drawn PB</div> <div>CAD FILE 2898-Bldg86</div>	<div>Project Number 999-2898</div> <div>Building Number 86</div> <div>Drawing Number BD86-2</div> <div>Dwg. 3 of 12</div> <div> <div>Office of Construction and Facilities Management</div> <div>  Department of Veterans Affairs </div> </div>
------------	--	--	--	---	--

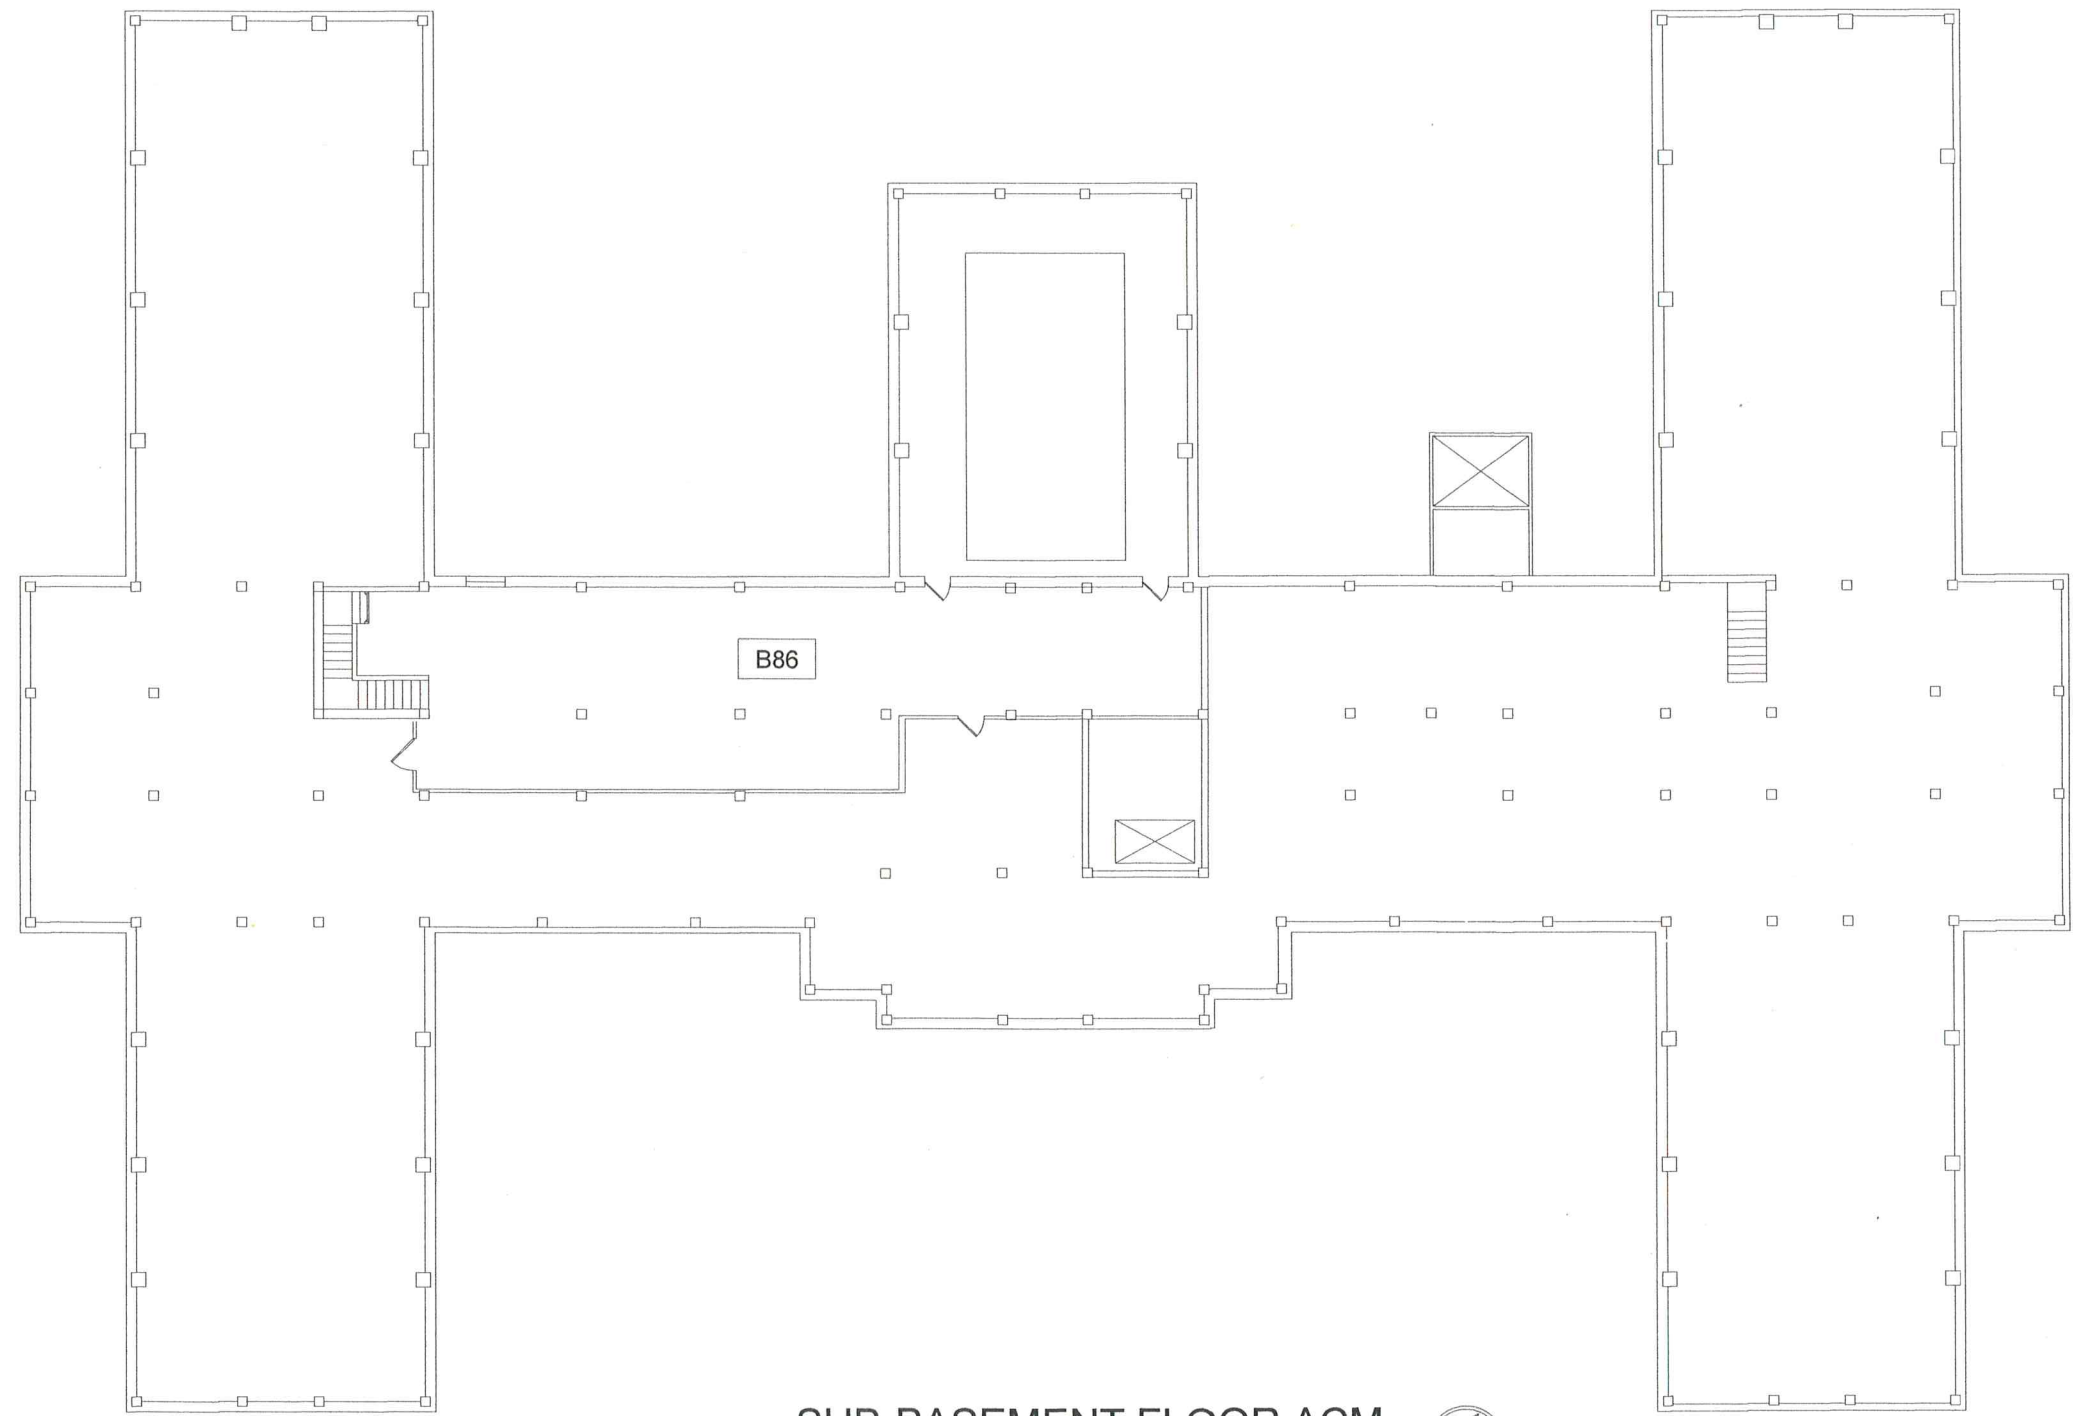

**SUB-BASEMENT FLOOR ACM  
LOCATION PLAN** 


SCALE: 1" = 20'

**SHEET NOTES**




1. NO ASBESTOS CONTAINING MATERIALS  
IDENTIFIED ON THIS FLOOR OF THIS  
BUILDING.

		CONSULTANTS:		ARCHITECT/ENGINEERS:		Drawing Title		Project Title		Project Number		Office of Construction and Facilities Management  Department of Veterans Affairs						
		 NORTHERN INDUSTRIAL HYGIENE, INC.		 Project Management Construction Management Engineering		BUILDING 86 SUB-BASMENT ACM LOCATION PLAN		ASBESTOS SURVEY REPORT		999-2898								
		201 South 30th Street Billings, Montana Phone: 406-245-7766 Fax: 406-254-1428 www.northernih.com				Approved: Project Director		Location SHERIDAN, WY		Building Number 86								
Revisions:		Date				NAME VAMC		Date 06/19/2015		Checked KO			Drawn PB		CAD FILE 2898-Bldg86		Drawing Number BD86-4	
																	Dwg. 5 of 12	

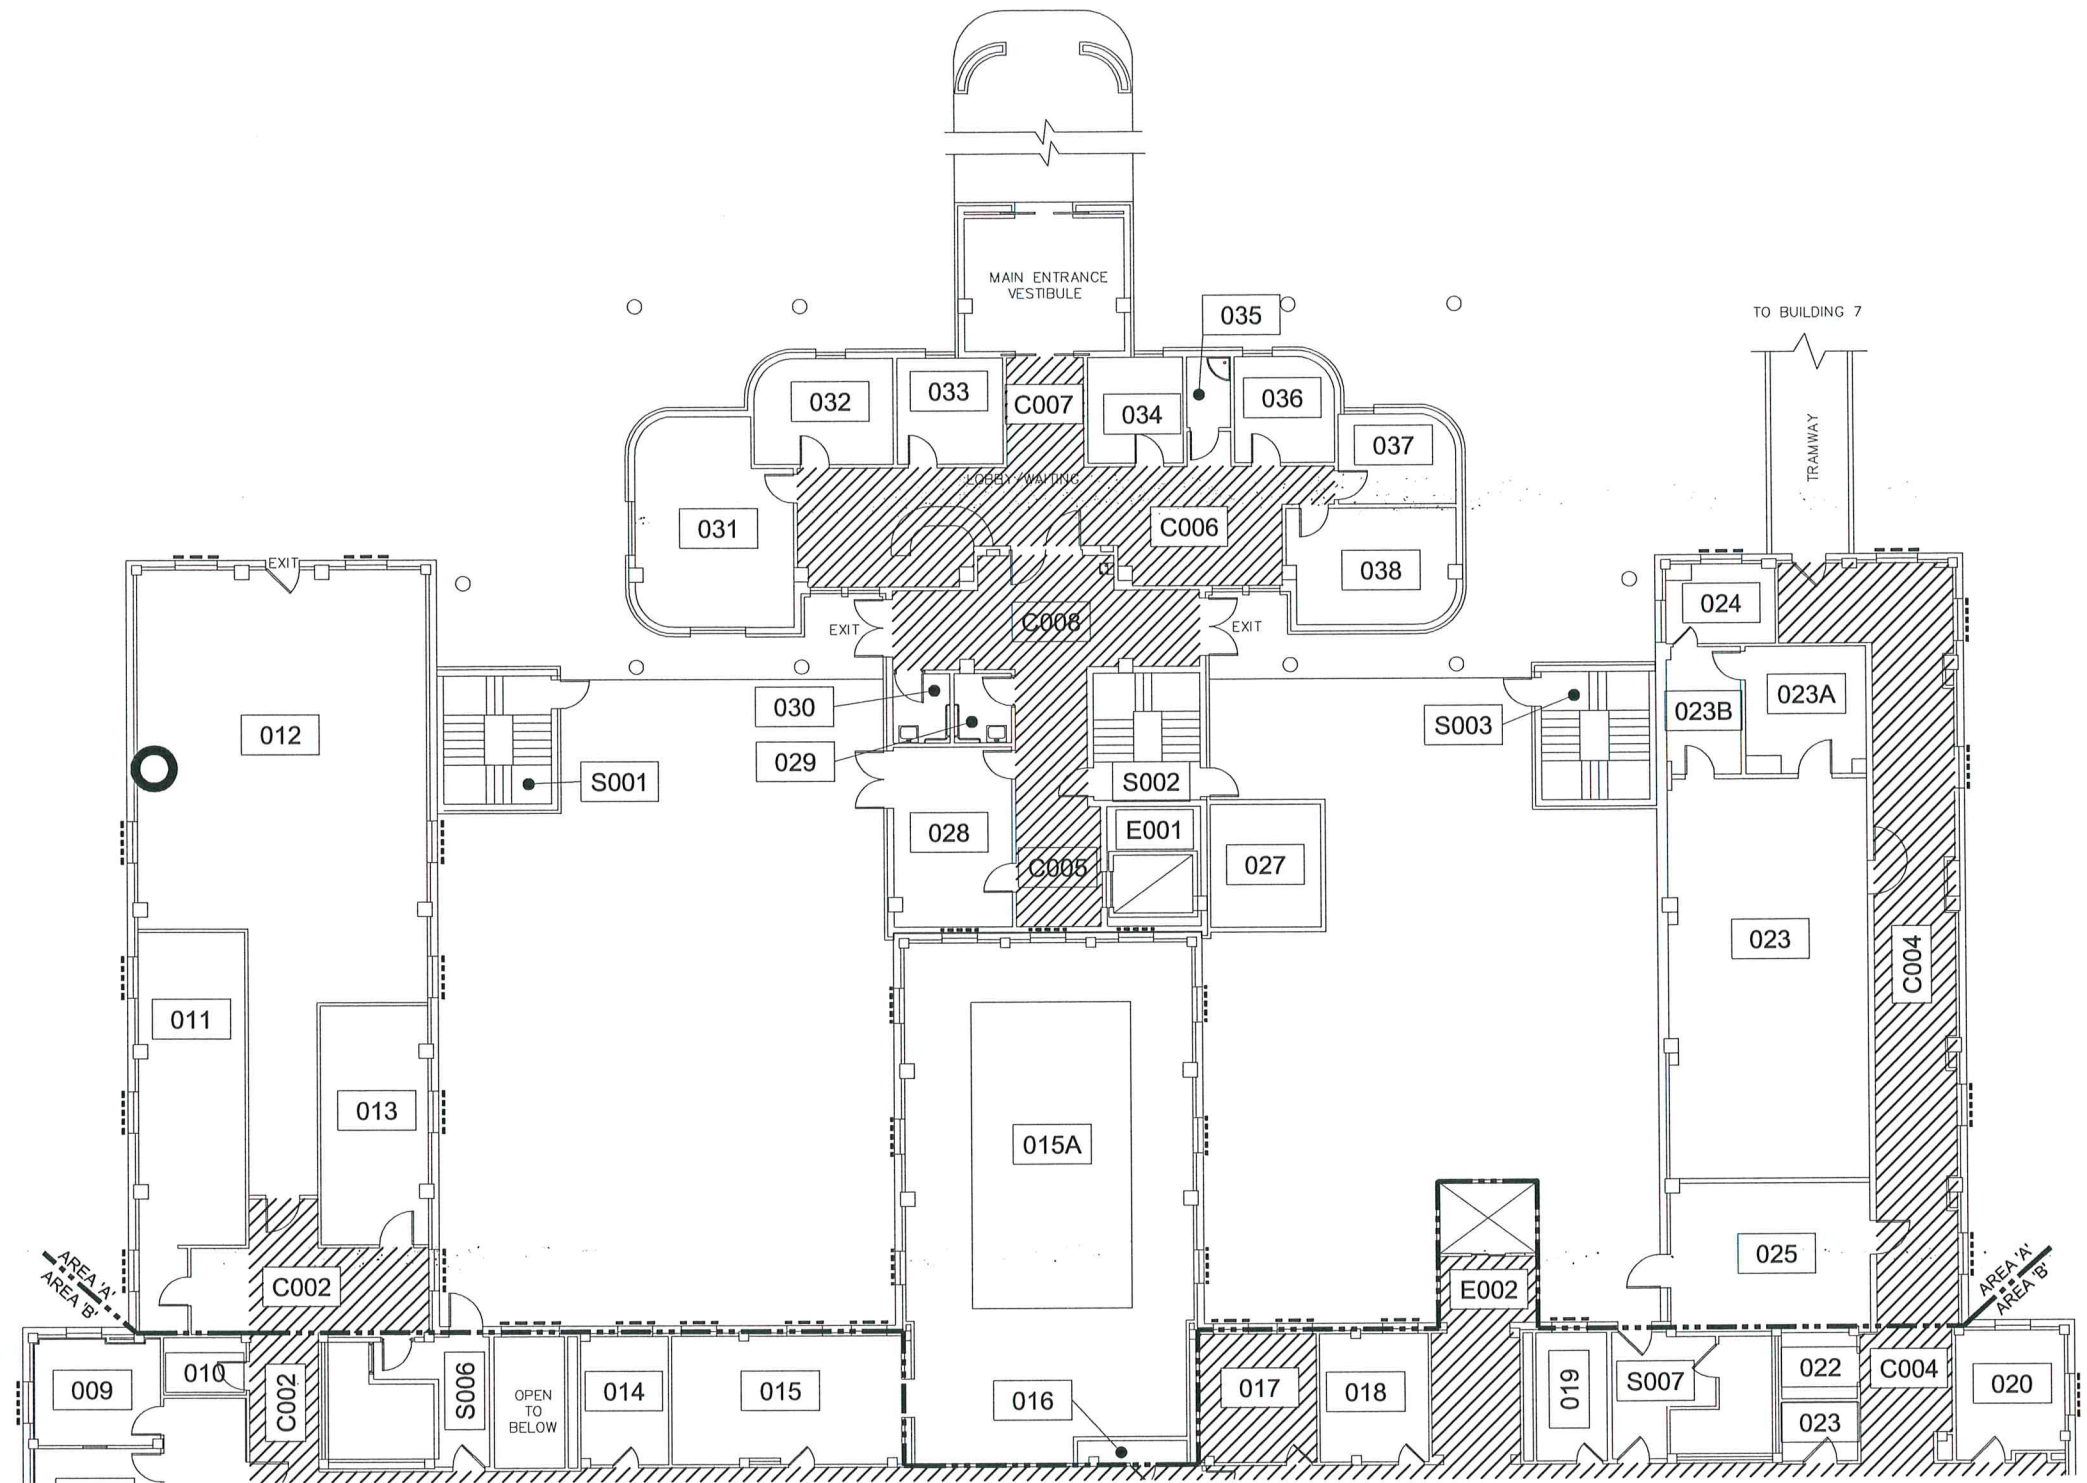



# GRAPHIC LEGEND

-  12"X12" FLOOR TILE AND MASTIC (ND)
-  ROOM CONTAINING SINK UNDERCOATING
-  ACM CONTAINING EXTERIOR WINDOW CAULKING

## BASEMENT FLOOR AREA 'A' FLOOR ACM LOCATION PLAN

SCALE: 1" = 20'



<p>Revisions:</p> <p>Date:</p>	<p>CONSULTANTS:</p> <div data-bbox="438 1790 820 1886">  </div> <p>201 South 30th Street Billings, Montana Phone: 406-245-7766 Fax: 406-254-1428 www.northernih.com</p>	<p>ARCHITECT/ENGINEERS:</p> <div data-bbox="1386 1802 1759 1874">  </div> <p>Project Management Construction Management Engineering</p>	<p>Drawing Title BUILDING 86 AREA 'A' BASEMENT FLOOR ACM LOCATION PLAN</p> <p>Approved: Project Director NAME VAMC</p>	<p>Project Title DEPARTMENT OF VETERAN AFFAIRS</p> <p>Location SHERIDAN, WY</p> <p>Date 06/19/2015</p> <p>Checked KO</p> <p>Drawn PB</p> <p>CAD FILE 2898-Bldg86</p>	<p>Project Number 999-2898</p> <p>Building Number 86</p> <p>Drawing Number BD86-5</p> <p>Dwg. 6 of 12</p>	<p>Office of Construction and Facilities Management</p> <p>Department of Veterans Affairs</p>
--------------------------------	--	--	--	--	---	---