





A  
B  
C  
D  
E  
F

three inches = one foot  
one and one half inches = one foot  
one inch = one foot  
three quarters inch = one foot  
one half inch = one foot  
three eighths inch = one foot  
one quarter inch = one foot  
one eighth inch = one foot

3/16  
1/4  
3/8  
1/2  
5/8  
3/4  
7/8  
1  
1 1/8  
1 1/4  
1 1/2  
1 3/4  
1 7/8  
2  
2 1/8  
2 1/4  
2 1/2  
2 3/4  
2 7/8  
3  
3 1/8  
3 1/4  
3 1/2  
3 3/4  
3 7/8  
4  
4 1/8  
4 1/4  
4 1/2  
4 3/4  
4 7/8  
5  
5 1/8  
5 1/4  
5 1/2  
5 3/4  
5 7/8  
6  
6 1/8  
6 1/4  
6 1/2  
6 3/4  
6 7/8  
7  
7 1/8  
7 1/4  
7 1/2  
7 3/4  
7 7/8  
8  
8 1/8  
8 1/4  
8 1/2  
8 3/4  
8 7/8  
9  
9 1/8  
9 1/4  
9 1/2  
9 3/4  
9 7/8  
10

01-46-32 PM 08/05/18  
S:\0499-DVA\0499-0500-Bldg 3\2-Drawings\1-Copy\1-Current Submittal Phase\3-Structural\SS-301.dwg  
08/05/18 01:46:32 PM 08/05/18

08/05/18 01:46:32 PM 08/05/18

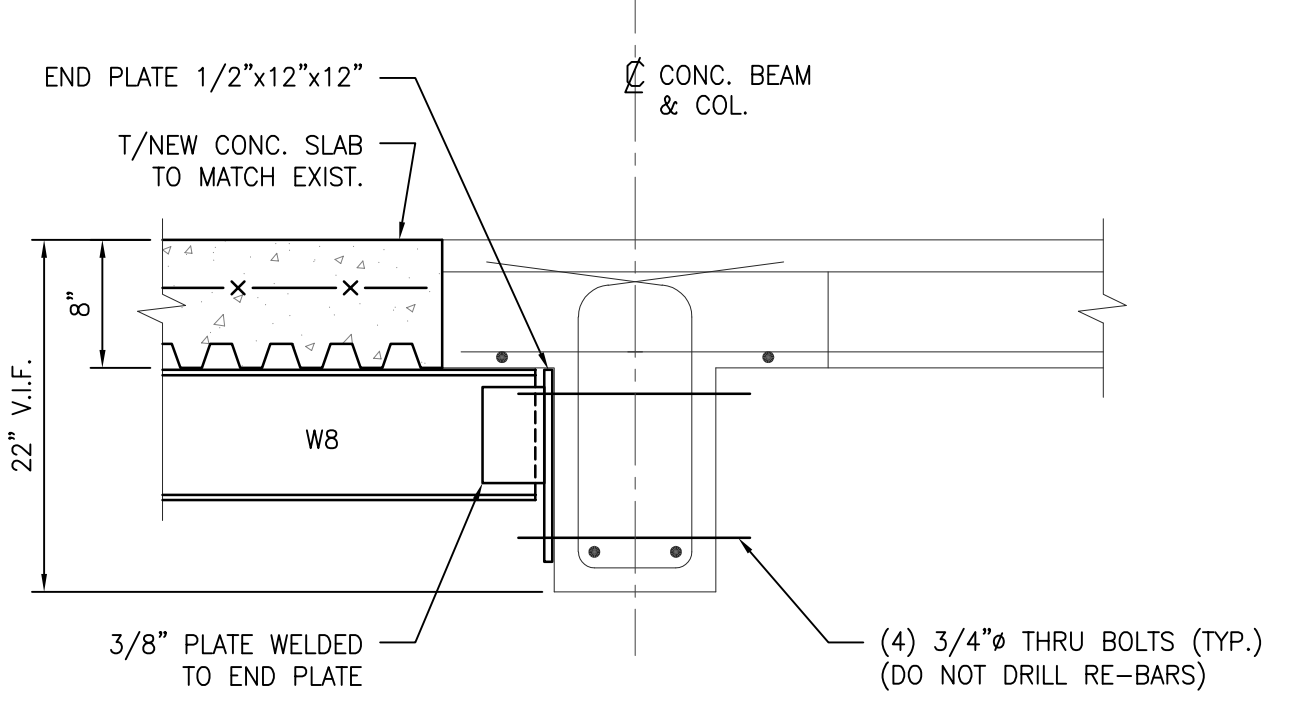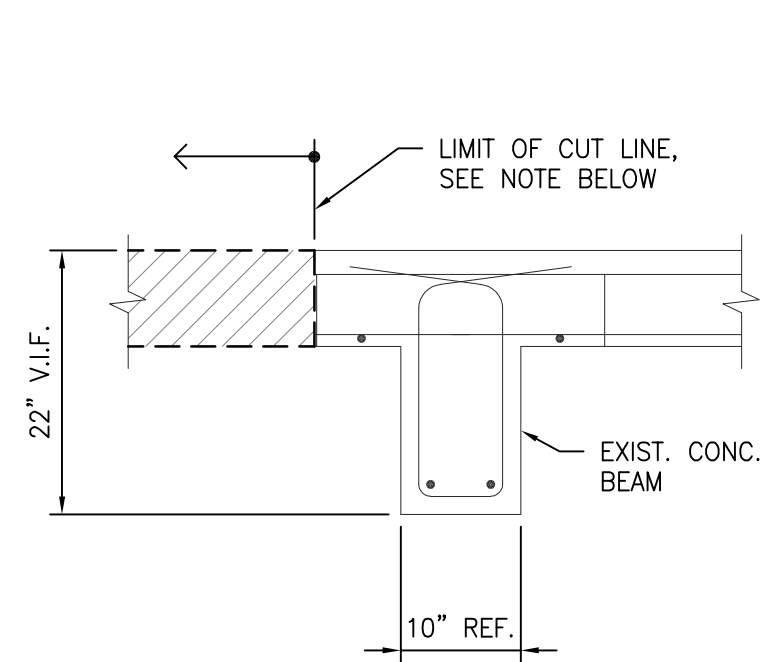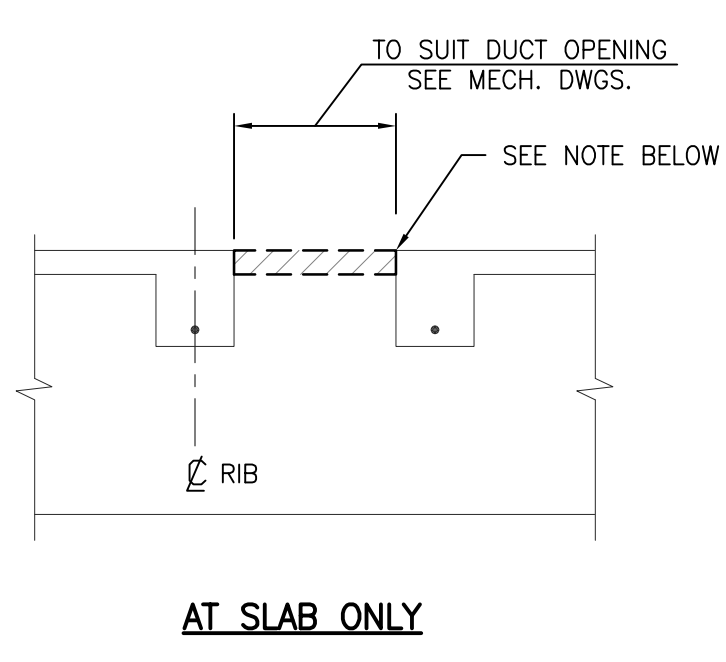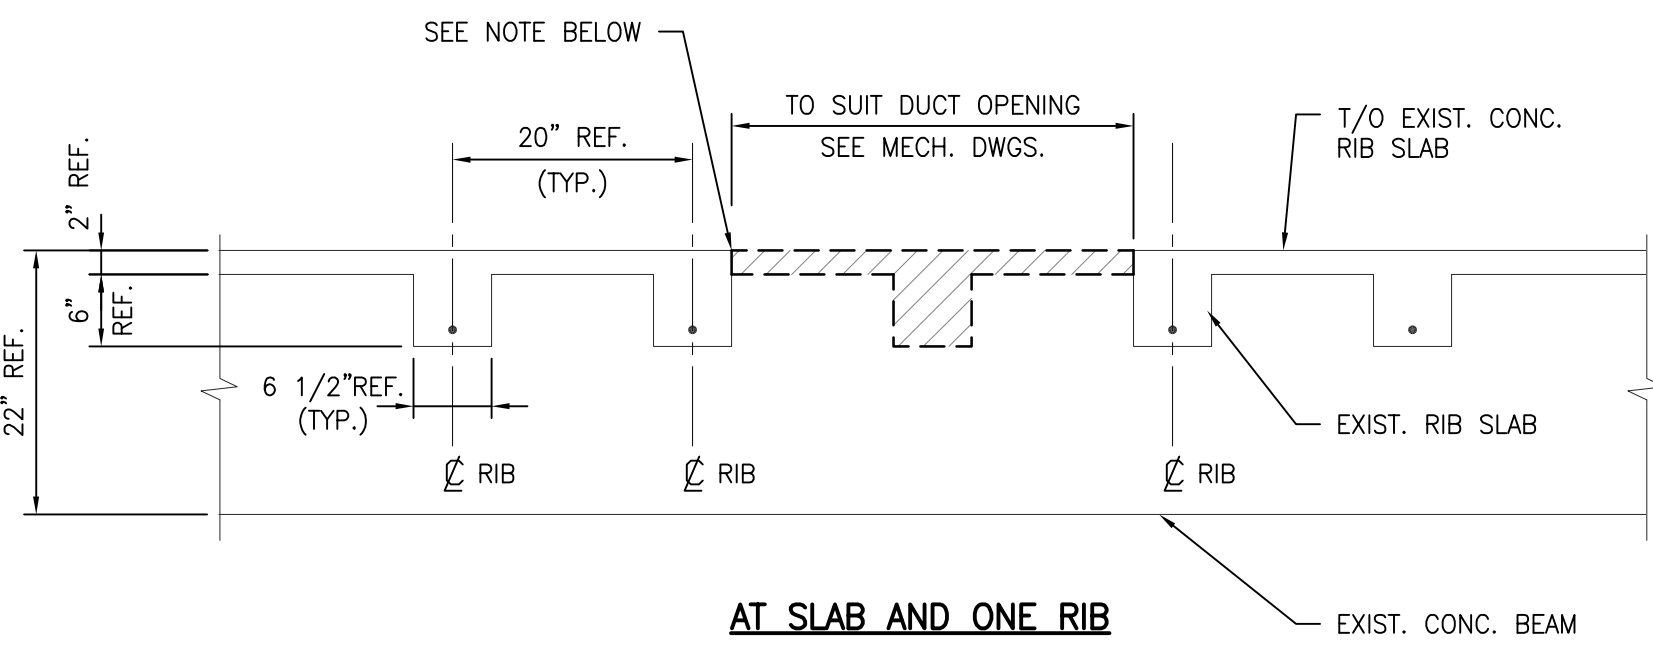

\*NOTE: SAW CUT AND SELECTIVELY REMOVE EXISTING CONCRETE AS SHOWN. MAXIMUM OF ONE (1) RIB ONLY.


1 SECTION -- TYPICAL FLOOR OPENING AT DUCT LOCATIONS  
SCALE: 3/4" = 1'-0"

2 SECTION  
SCALE: 3/4" = 1'-0"

3 SECTION  
SCALE: 1" = 1'-0"


PRINTS OF THIS DRAWING SHALL NOT BE USED FOR ANY PURPOSE WHATSOEVER WITHOUT THE SEAL AND SIGNATURE OF THE PROFESSIONAL ENGINEER.		
1	REVISED FOR THIRD FLOOR	6/05/2018
NO.	DESCRIPTION	DATE

CONSULTANTS:



Engineering  
Architecture  
Environment  
Planning

MILLER-REMICK LLC  
PROFESSIONAL ENGINEER

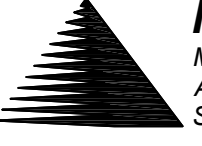**Miller-Remick LLC**  
M.E.P. & Structural Engineering  
A Service Disabled Veteran Owned  
Small Business  
1010 KINGS HIGHWAY SOUTH  
CHERRY HILL, NEW JERSEY 08034  
PHONE: (856) 429-4000  
FAX: (856) 429-5002  
MR PROJECT NO: 0499-0090

Drawing Title  
**STRUCTURAL SECTIONS AND DETAILS**

Approved: Project Director

Project Title  
**RENOVATION OF CLC 3 AT THE BATH VA MEDICAL CENTER**

Location VAMC, BATH, NEW YORK

Date 03-16-2018

Checked ST

Drawn DS

Project Number  
**528-A6-17-601**

Building Number  
**BLDG. #78**

Drawing Number  
**S-301**

Office of Construction and Facilities Management

Department of Veterans Affairs