




1 CAP AT PLANTER WALL
1 1/2"=1'0"

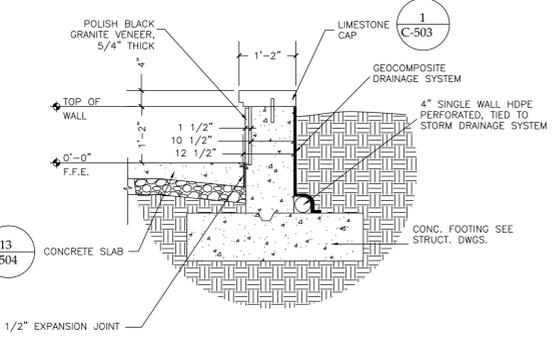


2 SECTION THRU PLANTER WALL
3/4"=1'0"

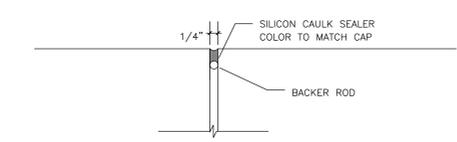

3 PLANTER WALL CAP JOINT DETAIL
1/2"=1"

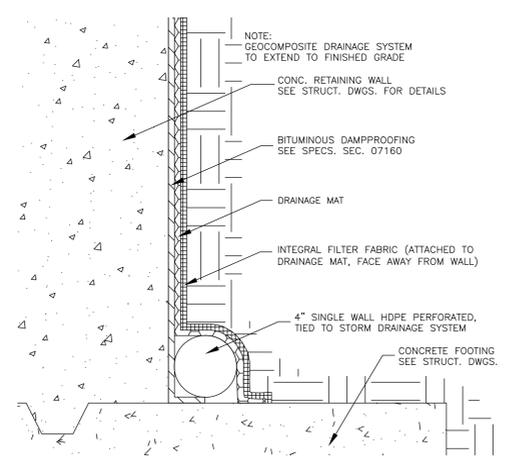


4 GEOCOMPOSITE DRAINAGE SYSTEM
NOT TO SCALE

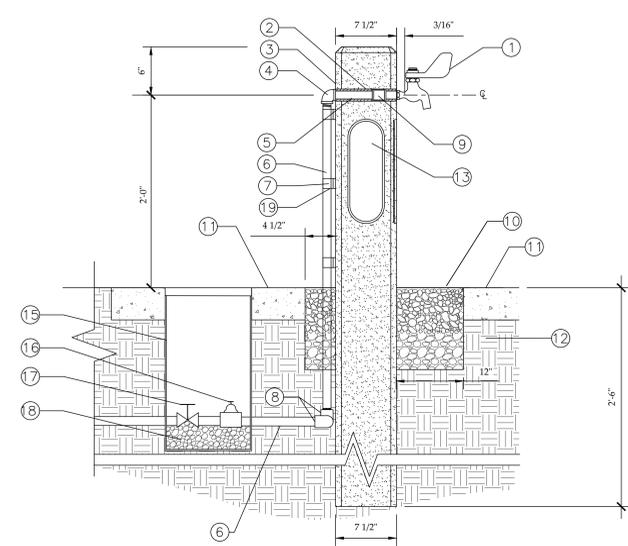


- 1 SELF CLOSING FAUCET (MATCH EXISTING) WITH 1/2" MIPT INLET THREAD INTO BRASS COUPLER
- 2 1 1/2" DIA. CAST HOLE THROUGH POST FILL WITH EPOXY AFTER PIPE INSTALLATION DO NOT ALLOW EPOXY TO INTERFERE WITH THREADED CONNECTION BETWEEN FAUCET AND COUPLER
- 3 PRECAST CONCRETE POST, INSTALL 2'-6" INTO GROUND.
- 4 1/2" FIPT X 3/4" FIPT BRASS REDUCING ELBOW
- 5 1/2" BRASS NIPPLE LENGTH AS REQUIRED
- 6 3/4" BRASS NIPPLES LENGTH AS REQUIRED
- 7 3/4" BRASS PIPE STRAPS SECURE TIGHTLY TO POST TO ELIMINATE PIPE MOVEMENT
- 8 3/4" FIPT X 90 DEGREE ELBOW
- 9 1/2" FIPT X FIPT BRASS COUPLER
- 10 2" DIAMETER GRAVEL SPLASH PIT 6" MIN. DECORATIVE STONE OVER DRAINAGE STONE. DEPTH VARIES TO PROMOTE POSITIVE DRAINAGE
- 11 ADJACENT CONCRETE SIDEWALK
- 12 90% COMPACTED SUBGRADE
- 13 1/2" DEEP RECESS FOR ALUMINUM PLATE ON THREE SIDES
- 14 not used
- 15 VALVE BOX
- 16 OUTPUT PRESSURE REGULATING VALVE
- 17 ISOLATION BALL VALVE
- 18 WASHED RIVER GRAVEL
- 19 RUBBER ISOLATION GASKET, (TYP.)

5 VASE WATERING STATION
N.T.S.

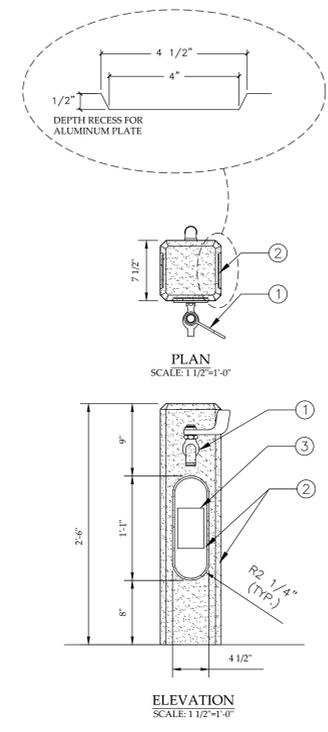

ELEVATION
SCALE: 1 1/2"=1'-0"



- 1 HAWS 6252 EHFL OR APPROVED EQUAL SELF CLOSING FAUCET
- 2 1/2" DEPTH RECESS FOR ALUMINUM PLATE ON THREE FACES OF PRECAST POST
- 3 VINYL DECAL, CENTERED ON ALUMINUM PLATE SEE DO NOT DRINK SIGN ENLARGEMENT ON THREE FACES OF PRECAST POST

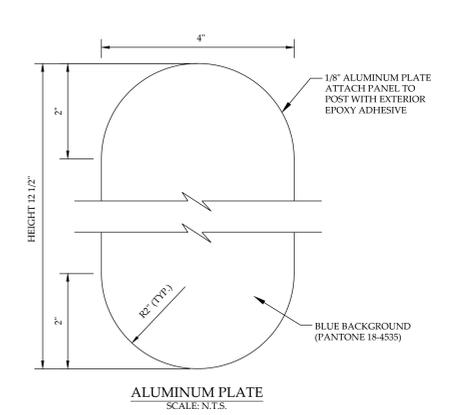

ALUMINUM PLATE
SCALE: N.T.S.




DO NOT DRINK SIGN ENLARGEMENT
SCALE: 1"=1"

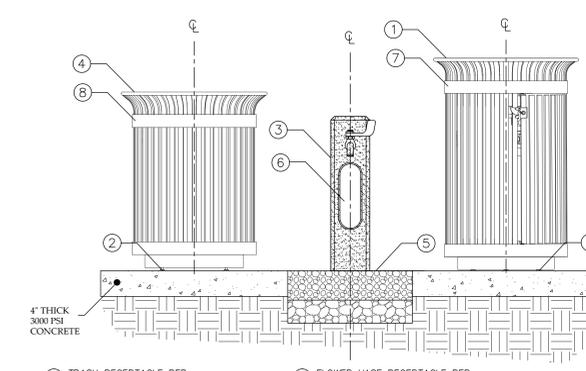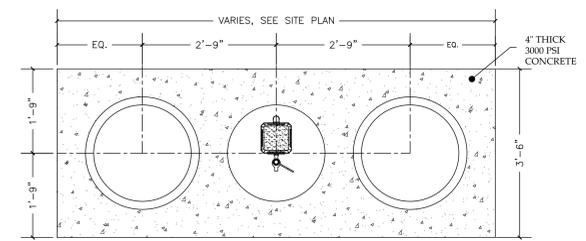

- 1 TRASH RECEPTACLE PER SPECIFICATIONS
- 2 ANCHOR TO CONCRETE PER MANUFACTURERS RECOMMENDATIONS
- 3 WATER FAUCET ASSEMBLY SEE DETAIL THIS SHEET
- 4 FLOWER VASE RECEPTACLE PER SPECIFICATIONS
- 5 2" DIAMETER CIRCLE GRAVEL SPLASH PIT SEE DETAIL THIS SHEET
- 6 RECESS FOR ALUMINUM PLATE PER SPECIFICATIONS
- 7 TRASH DECAL PER SPECIFICATIONS
- 8 FLOWER VASES DECAL PER SPECIFICATIONS

6 FLOWER WATERING STATION
N.T.S.

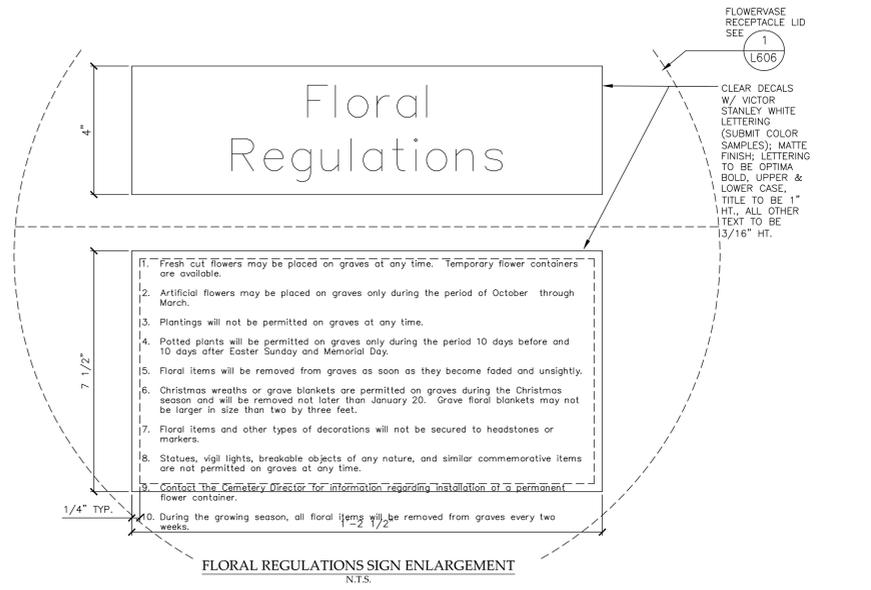

FLORAL REGULATIONS SIGN ENLARGEMENT
N.T.S.

Revisions	Date

Scale : As Noted



National Cemetery Administration
Southeast District
Decatur, Georgia 30033

Drawing Title Watering Station Details		Cemetery:		Date 1/25/18
Approved: Area Director		Location:		Project No.
Approved: Cemetery Director		Building Number	Checked	Drawn DCJ
File Path: S:\SED\#District\SED Drawings and Files\Georgia\Watering Stations		Drawing Title Watering Station Details 25 Jan 18		Dwg. Of