


MHNC Annex Fencing

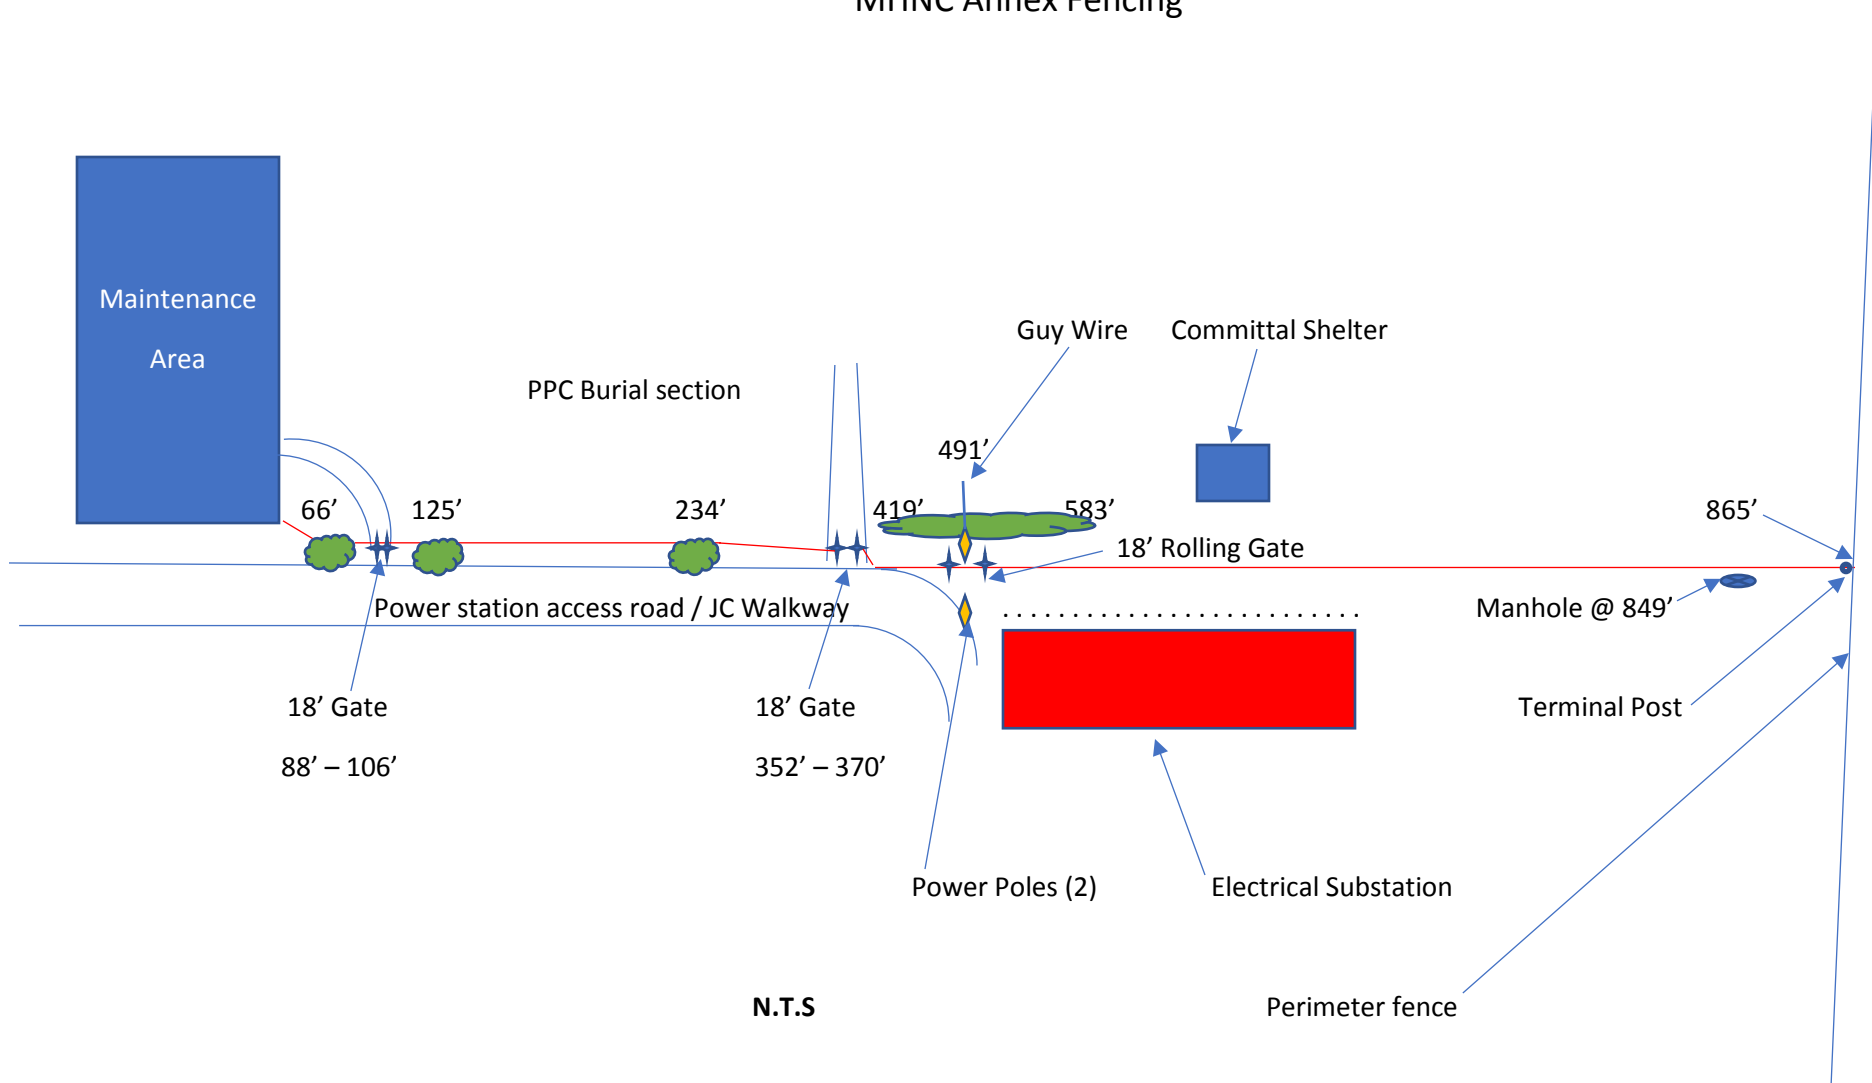

Total Fence: 865 feet, two 18' double swing gates, and one 18' rolling gate at utility pole. Fence will not tie into existing perimeter fence. Instead, it will terminate at that fence.