



ONE SIXTEENTH INCH = ONE FOOT
ONE EIGHT INCH = ONE FOOT
ONE QUARTER INCH = ONE FOOT
ONE HALF INCH = ONE FOOT
THREE QUARTERS INCH = ONE FOOT
ONE AND ONE HALF INCHES = ONE FOOT
THREE INCHES = ONE FOOT
ONE INCH = FORTY FEET (1" = 40')

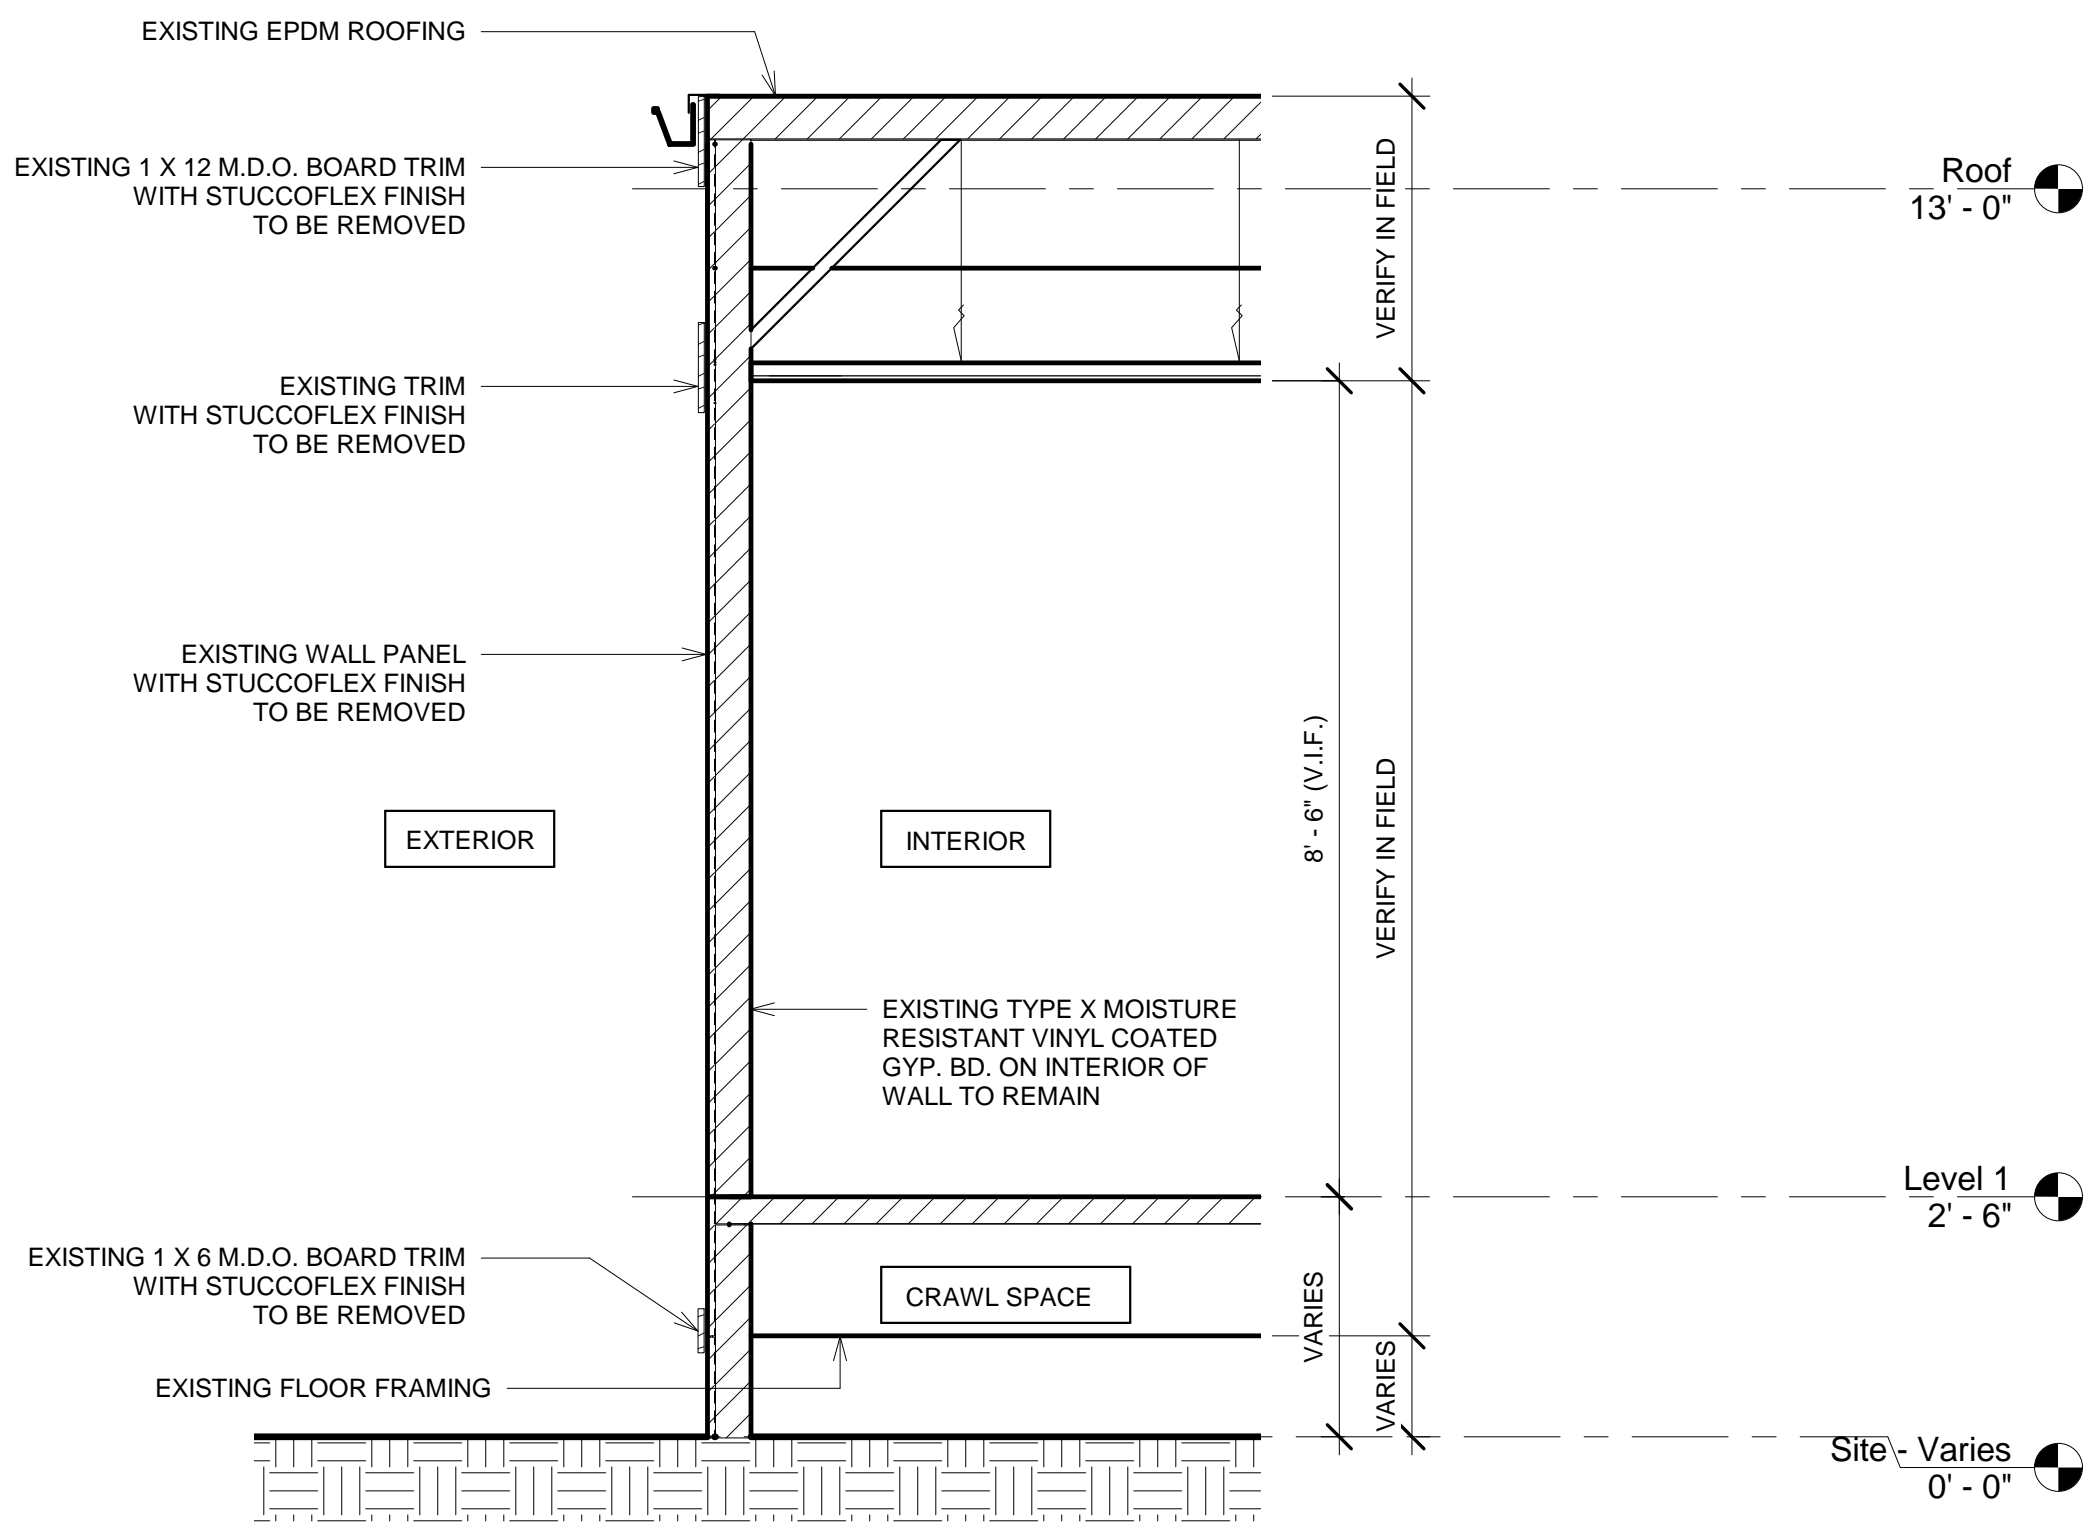

Section 1 - TYPICAL EXISTING
CONDITION @ WALL
1/2" = 1'-0"

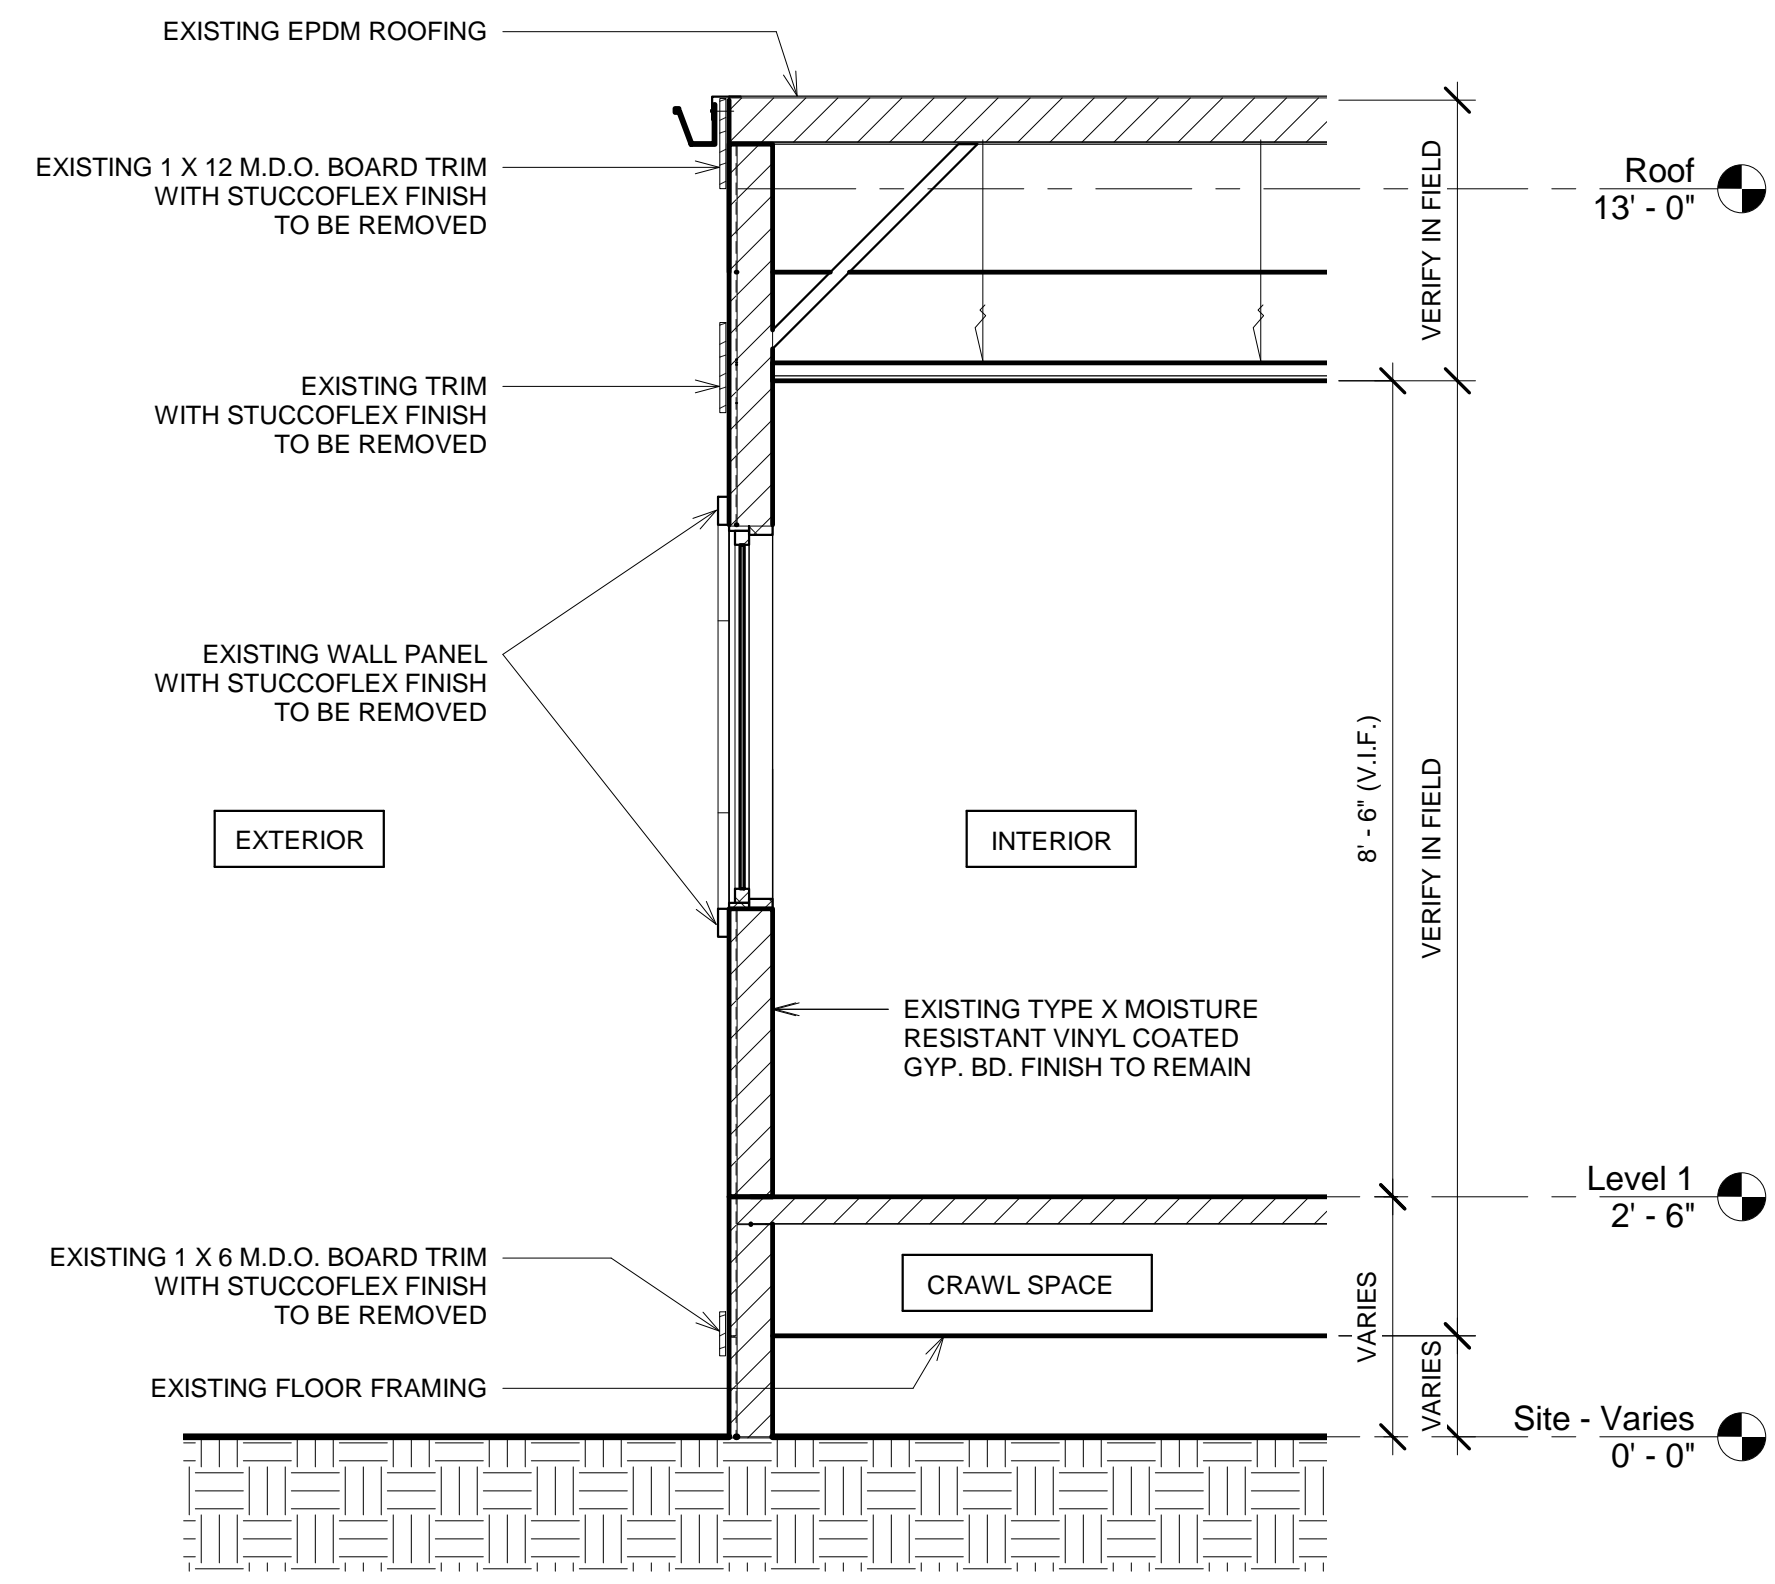

Section 2 - TYPICAL EXISTING
CONDITION @ WINDOW
1/2" = 1'-0"

REVISIONS:		DATE		CONSULTANTS:		ARCHITECT/ENGINEERS:		DRAWING TITLE EXISTING WALL CONDITIONS		PROJECT TITLE HAMMOND C.B.O.C. EXTERIOR WALL REPAIR PROJECT		PROJECT NUMBER 629-17-105		BUILDING NUMBER			
APPROVED: PROJECT DIRECTOR		DATE 04/11/18		CHECKED FEMI		DRAWN FEMI		LOCATION NEW ORLEANS, LOUISIANA 70119		DRAWING NUMBER A101		DOCUMENT SET PACKAGE					