

three inches = one foot
0
6

one and one-half inches = one foot
0
6
1

one inch = one foot
0
6
2

three-quarters inch = one foot
0
6
2

one-half inch = one foot
0
4


three-eighths inch = one foot
0
4

one-quarter inch = one foot
0
4
8

one-eighth inch = one foot
0
4
8
16

INSTALL ACCESS TO BUILDINGS
77 & 169
PROJECT # 658-12-108

BUILDING #	DRAWING NAME	DRAWING #	SHEET #
BLDGS. 77 & 169	TITLE AND INDICES SHEET	T1	1 OF 6
BLDG. 77, BSMT FLOOR	EXISTING CONCRETE PAD DEMO AND REINSTALLATION.	C1	2 OF 6
BLDG. 169	NEW CONCRETE PAD AND TRUCK DOCK LEVELER INSTALLATION.	C2	3 OF 6
BLDG. 169	NEW ASPHALT PAVEMENT INSTALLATION.	C3	4 OF 6
BLDG. 170	NEW BLDG. 170 SALT STORAGE PAD ARCHITECTURAL AND STRUCTURAL SHEET.	A1	5 OF 6
BLDG. 170	NEW BLDG. 170 SALT STORAGE PAD DETAILS AND ELEVATIONS SHEET.	A2	6 OF 6

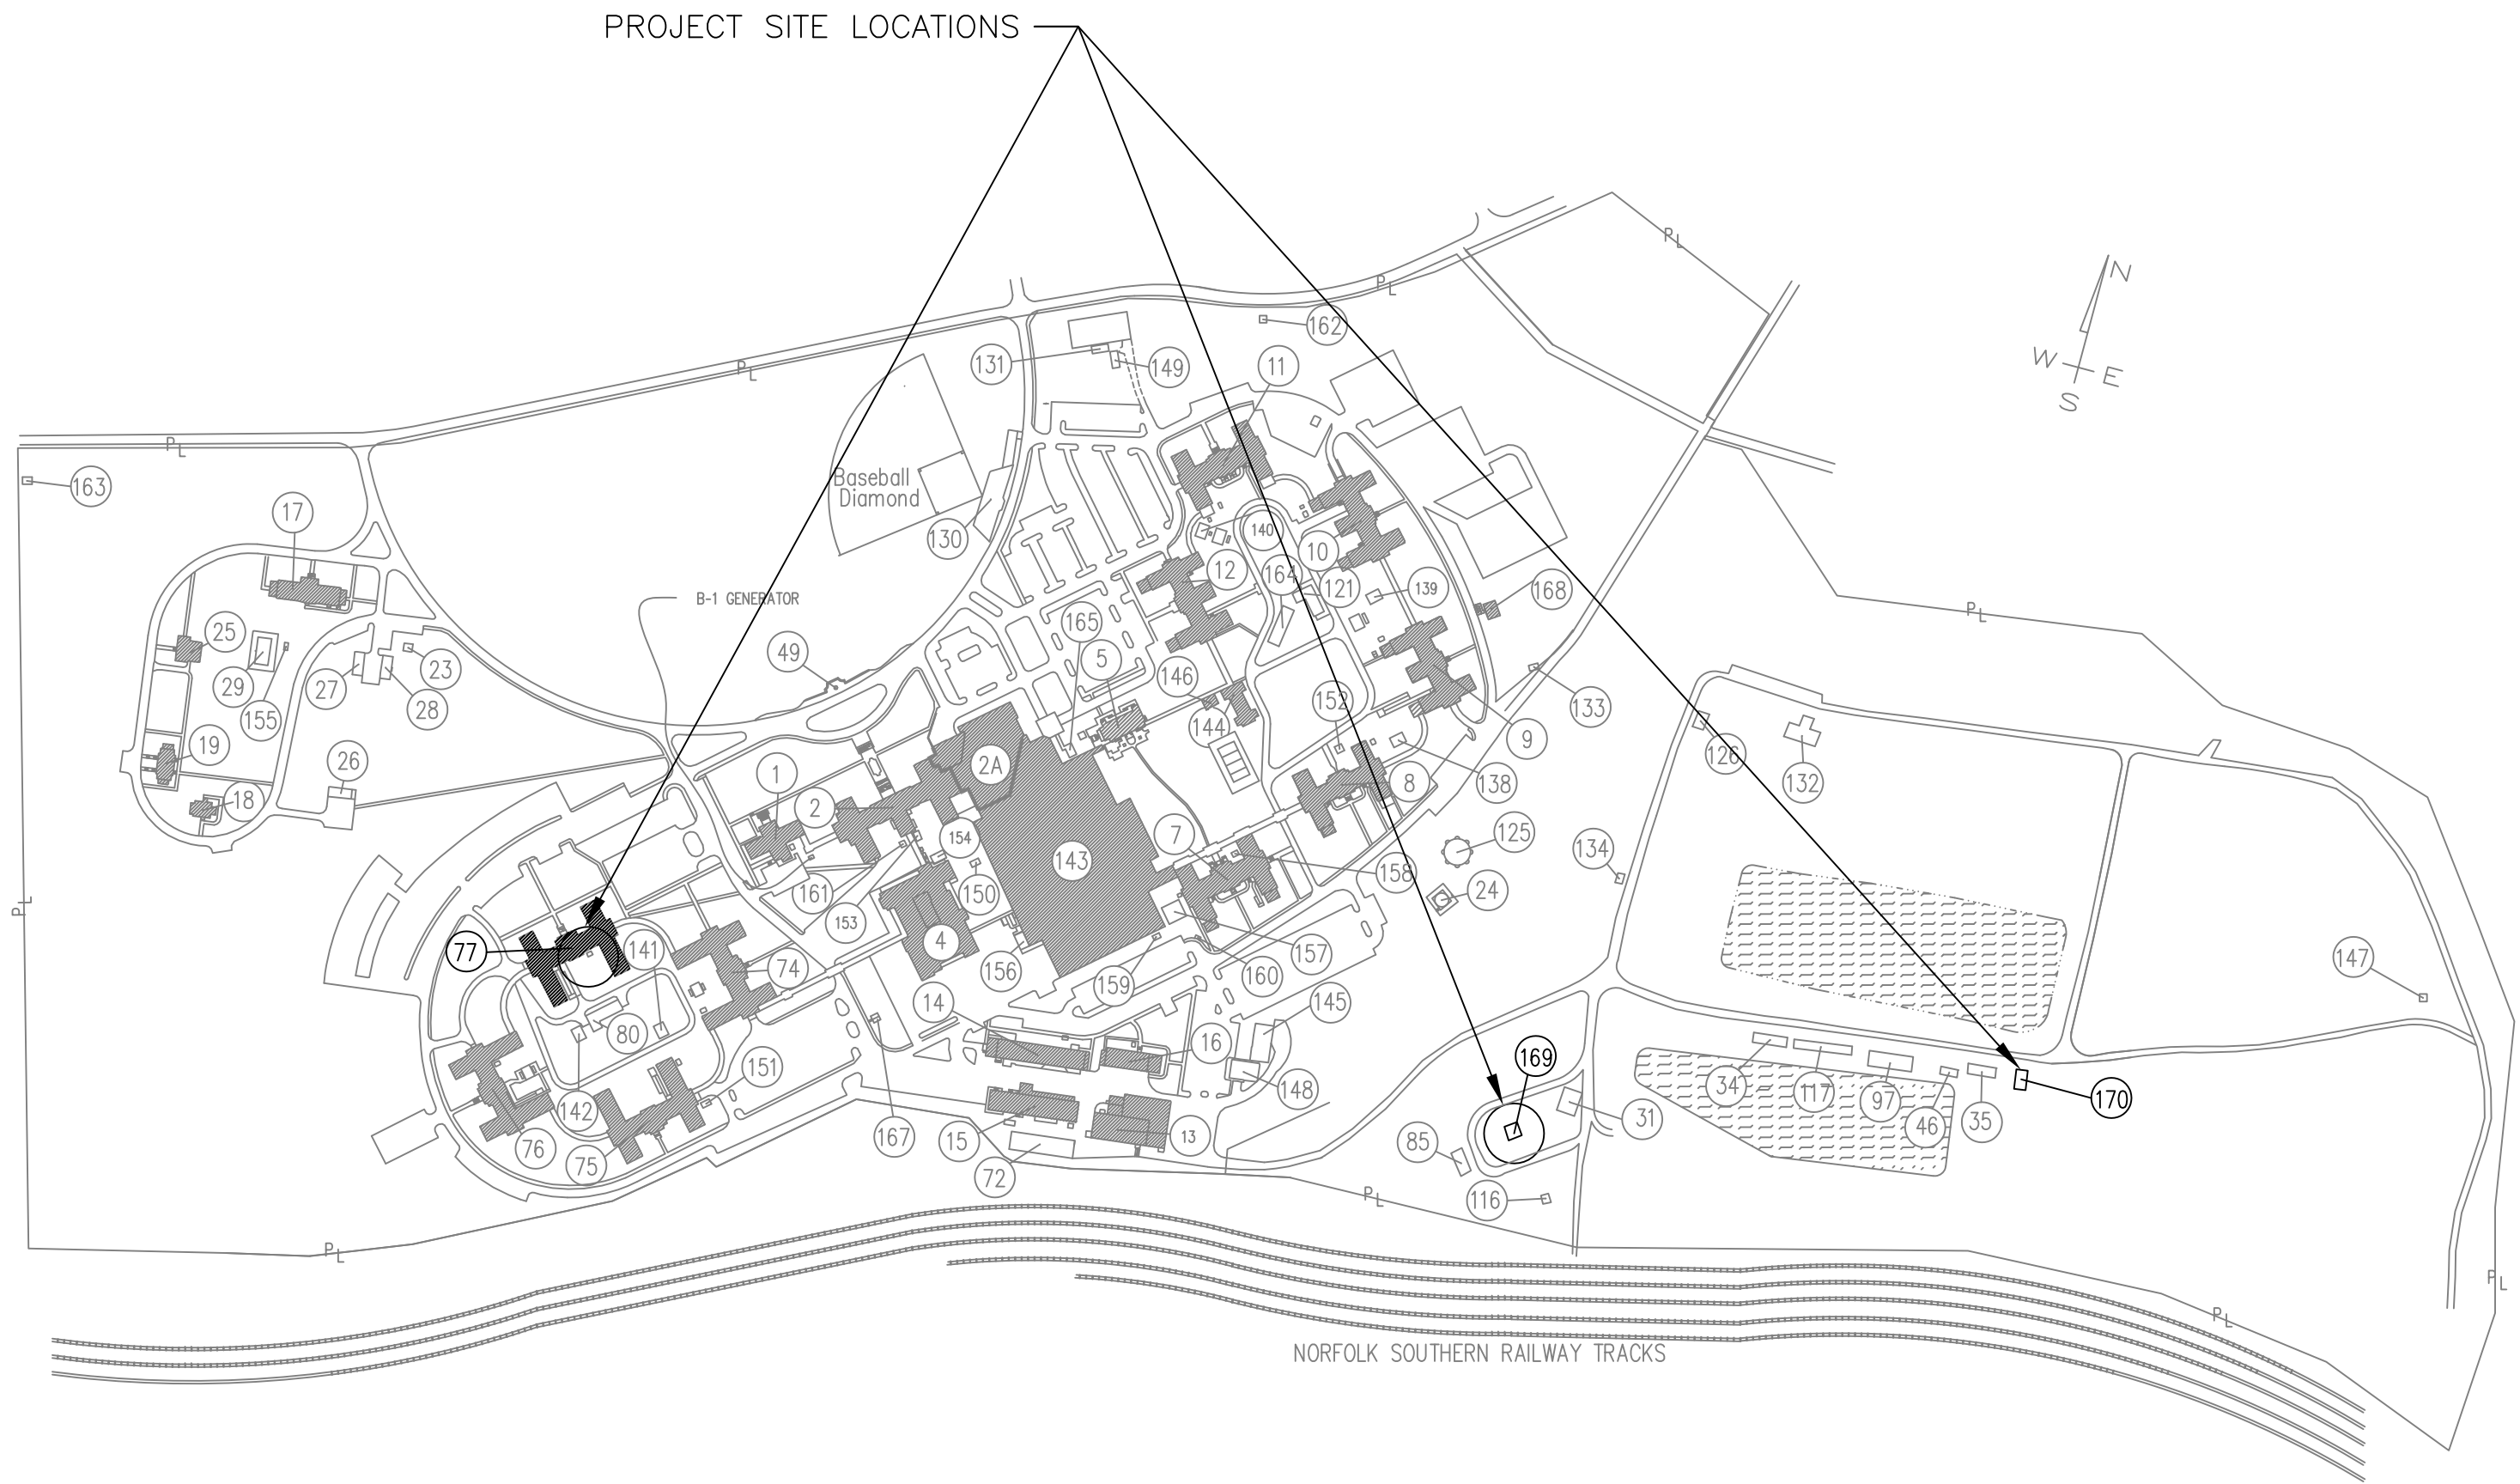

VA MEDICAL CENTER, SALEM, VA.

<div>UPDATER INDICES SHEET WITH SALT STORAGE PROJEC SHTS V.L.J. 08-10-12</div> <div>RevisionsDate</div>			Approved: Energy Engineer	Approved: Safety Manager	Approved: Service Chief	Drawing Title TITLE AND INDICES SHEET	Project Title INSTALL ACCESS TO BUILDINGS 77 & 169.	Date 8-3-12	Project No. 658-12-108	DRAWING NO. T1 2546B	Dwg. 1 OF 6	Veterans Affairs
				Approved: Infection Control Officer	Approved: Chief of Staff							
				Approved: GEMS Coordinator	Approved: Associate Director							
							Approved: Chief of Engineering Svc.	Building Number 77 & 169	Checked WGJ	Drawn WBJ		
							Approved: Medical Center Director	Location V.A.M.C. SALEM 24153				