





SCALE: 1" = 1'-0"

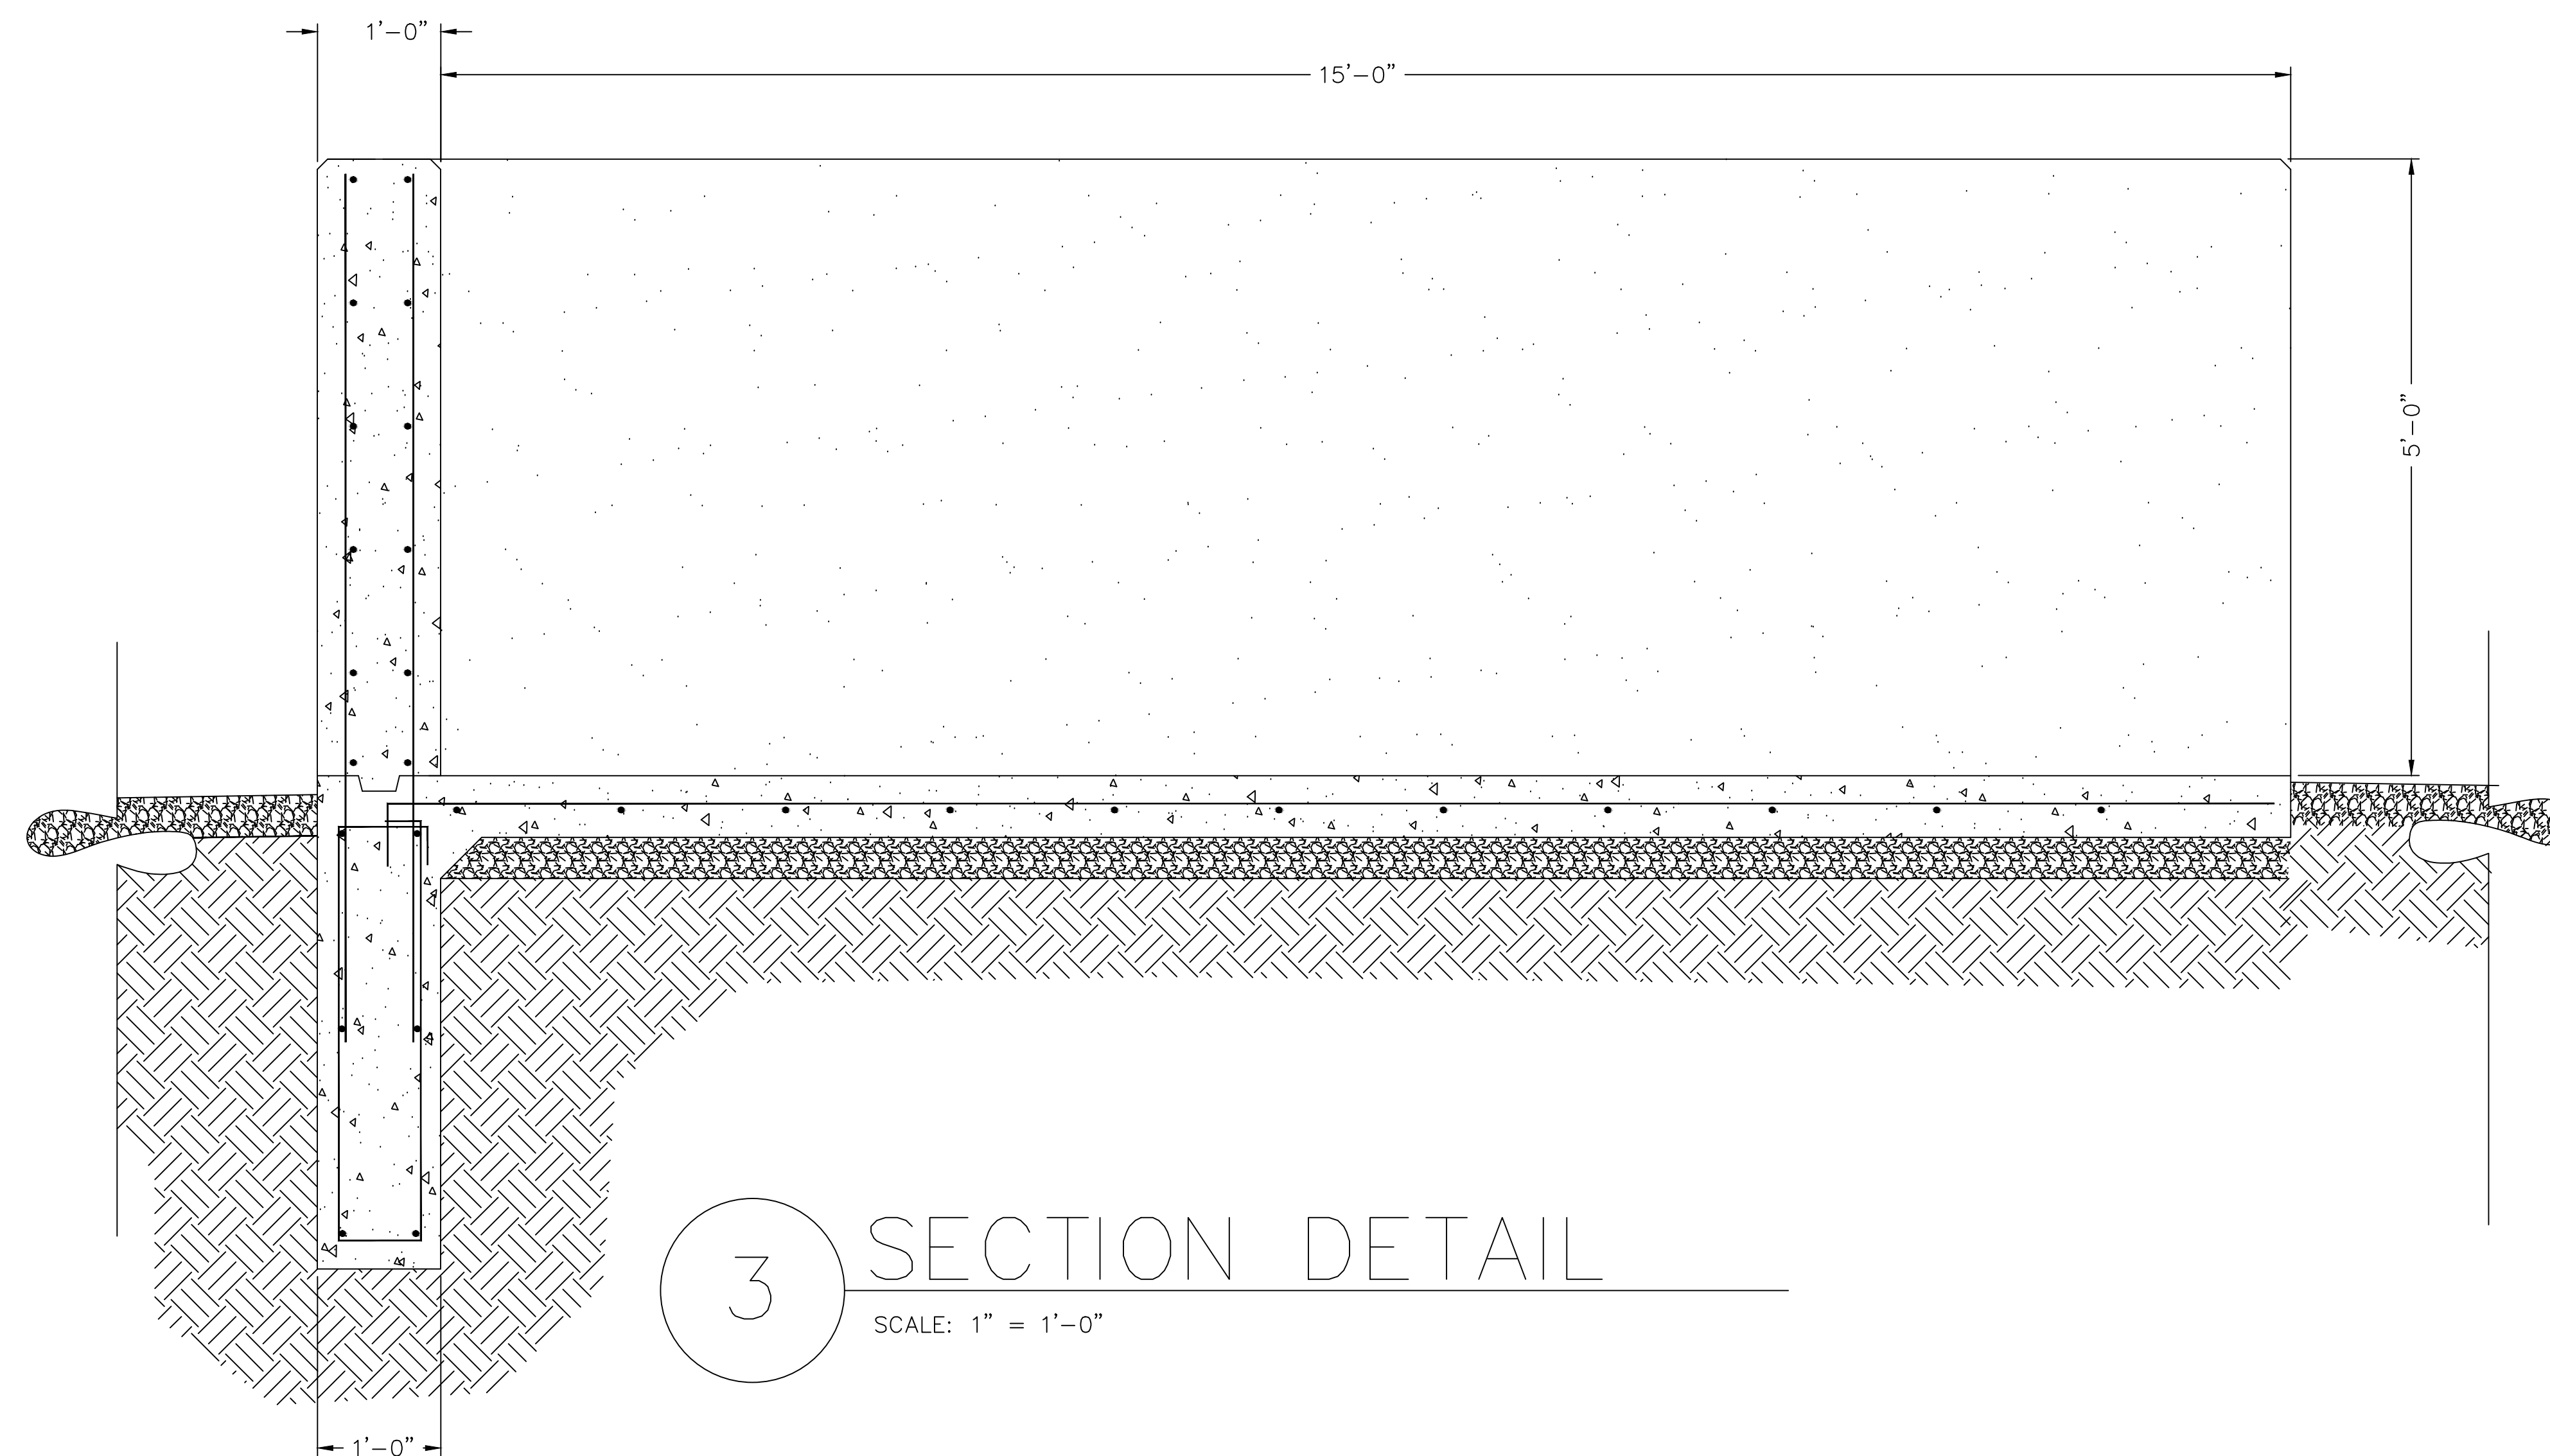


3 SECTION DETAIL

SCALE: 1" = 1'-0"

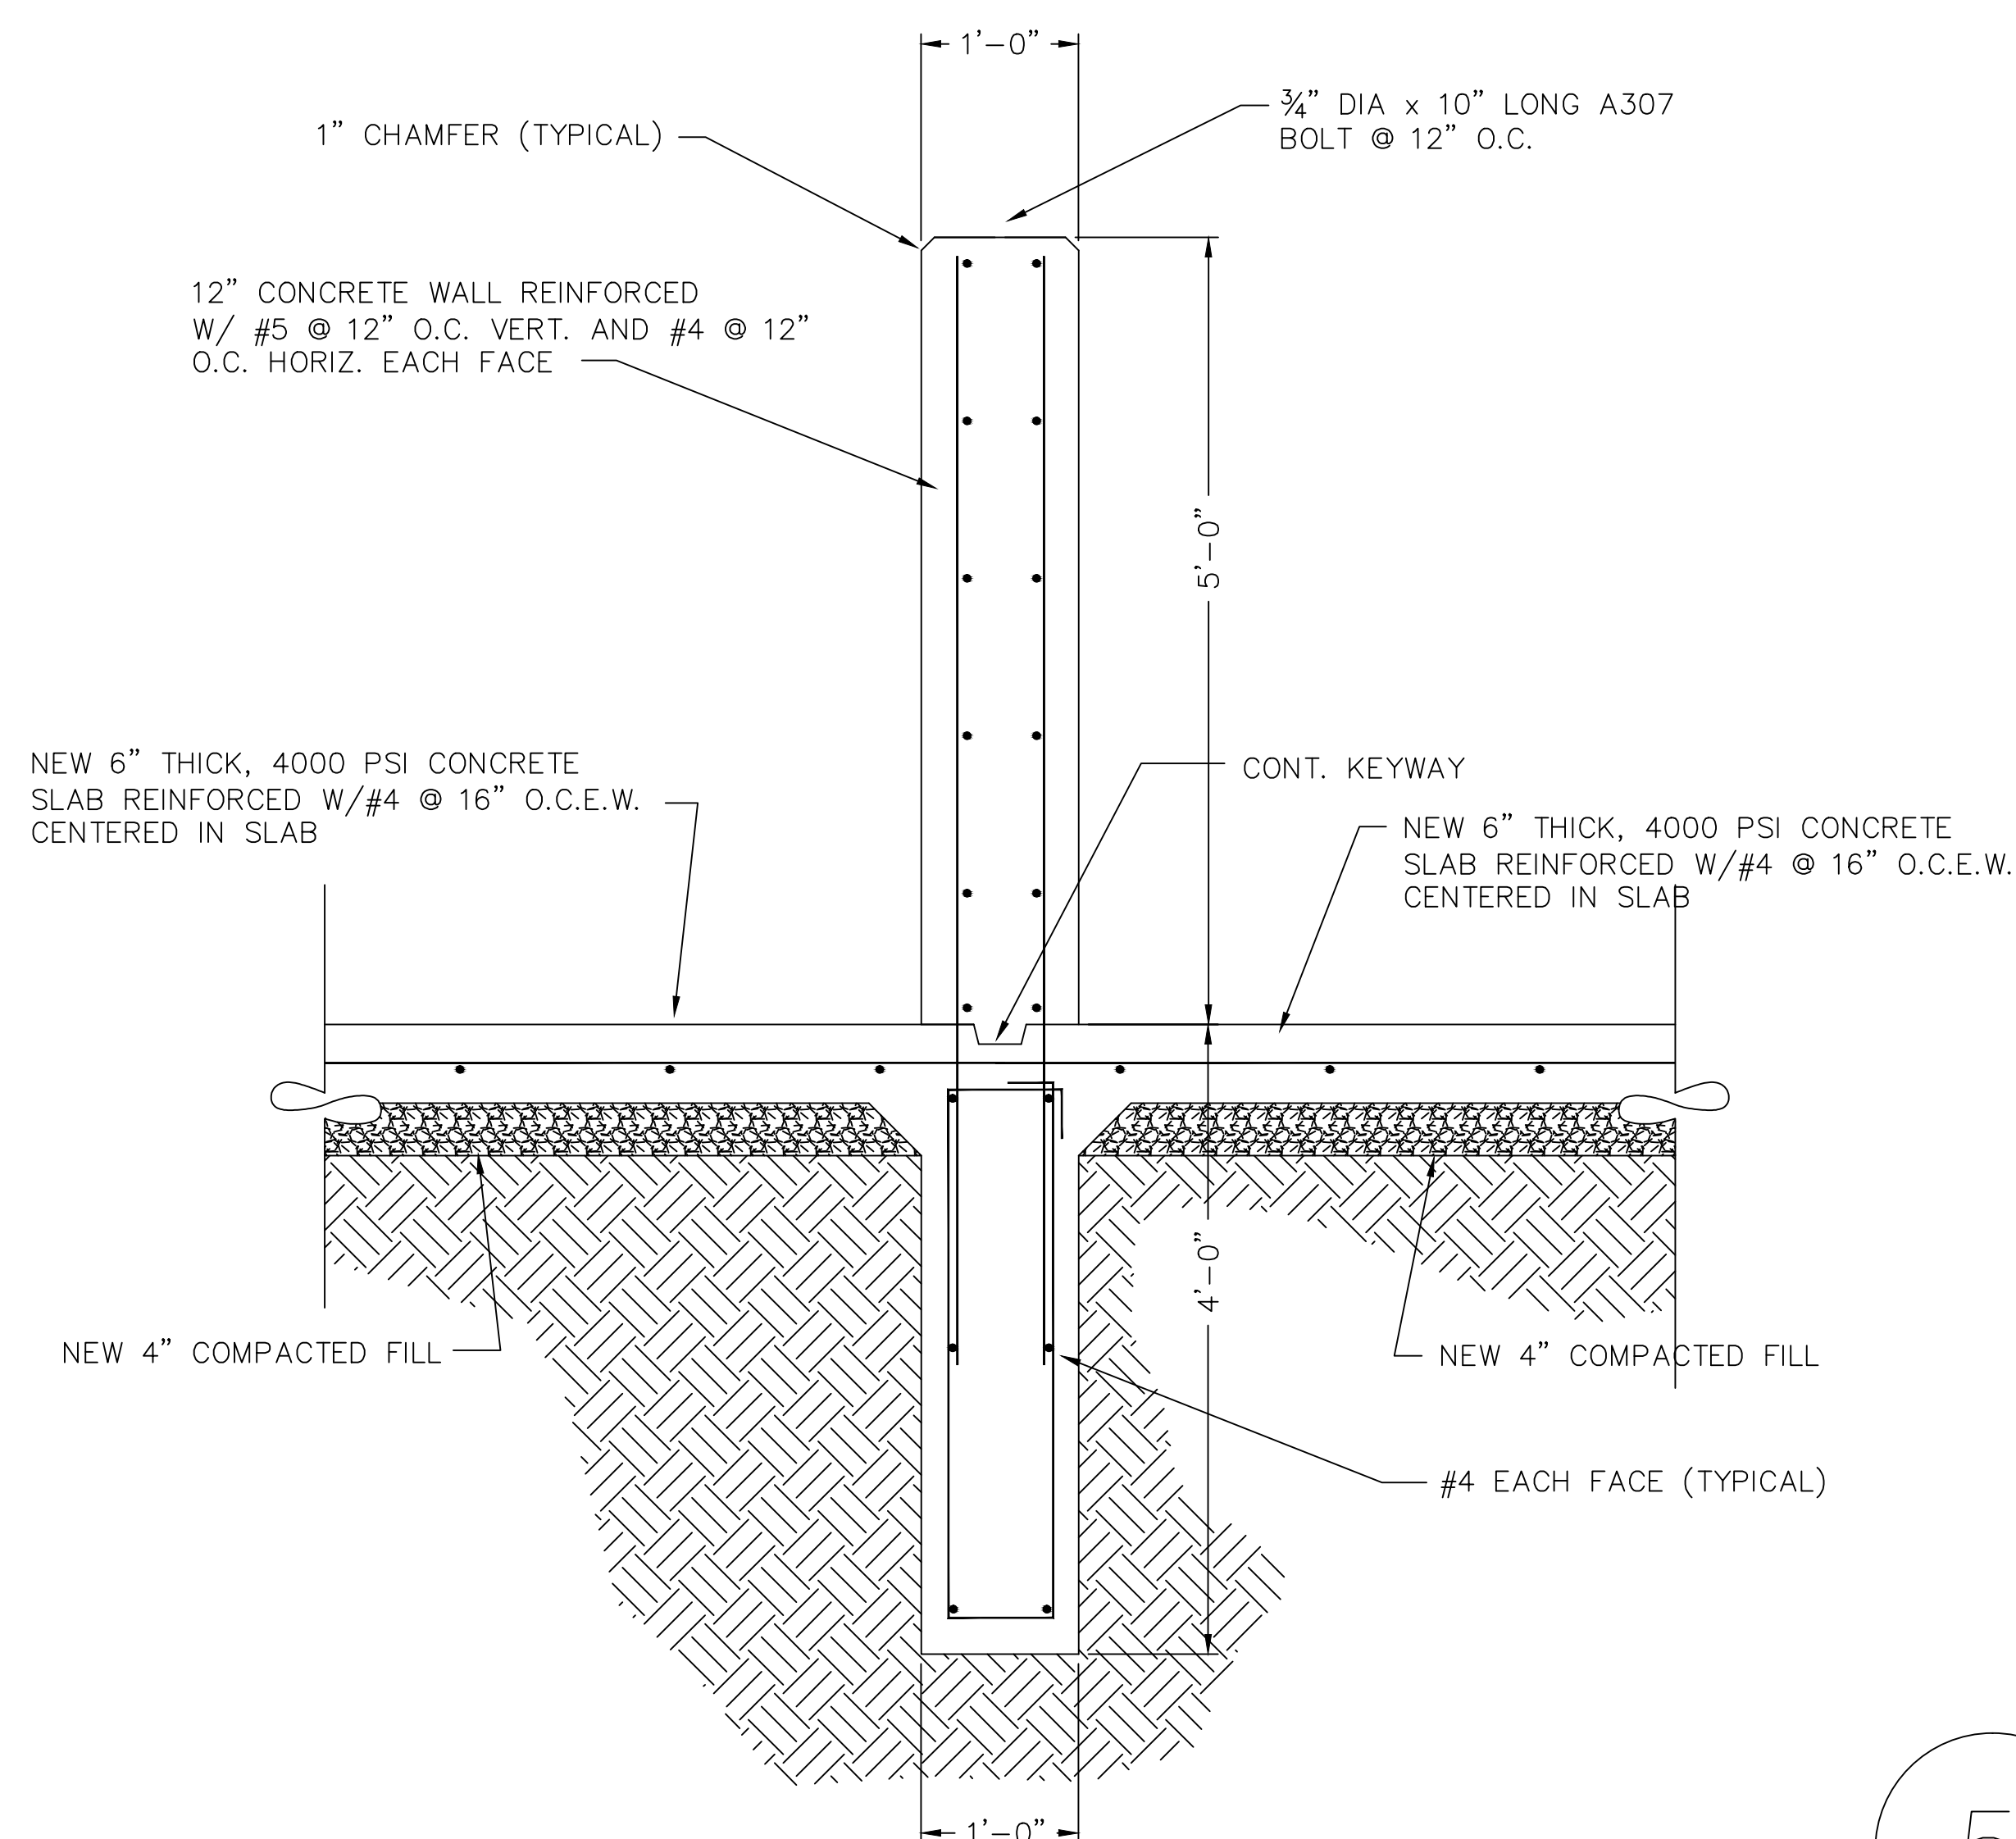


SECTION DETAIL

SCALE: 1" = 1'-0"

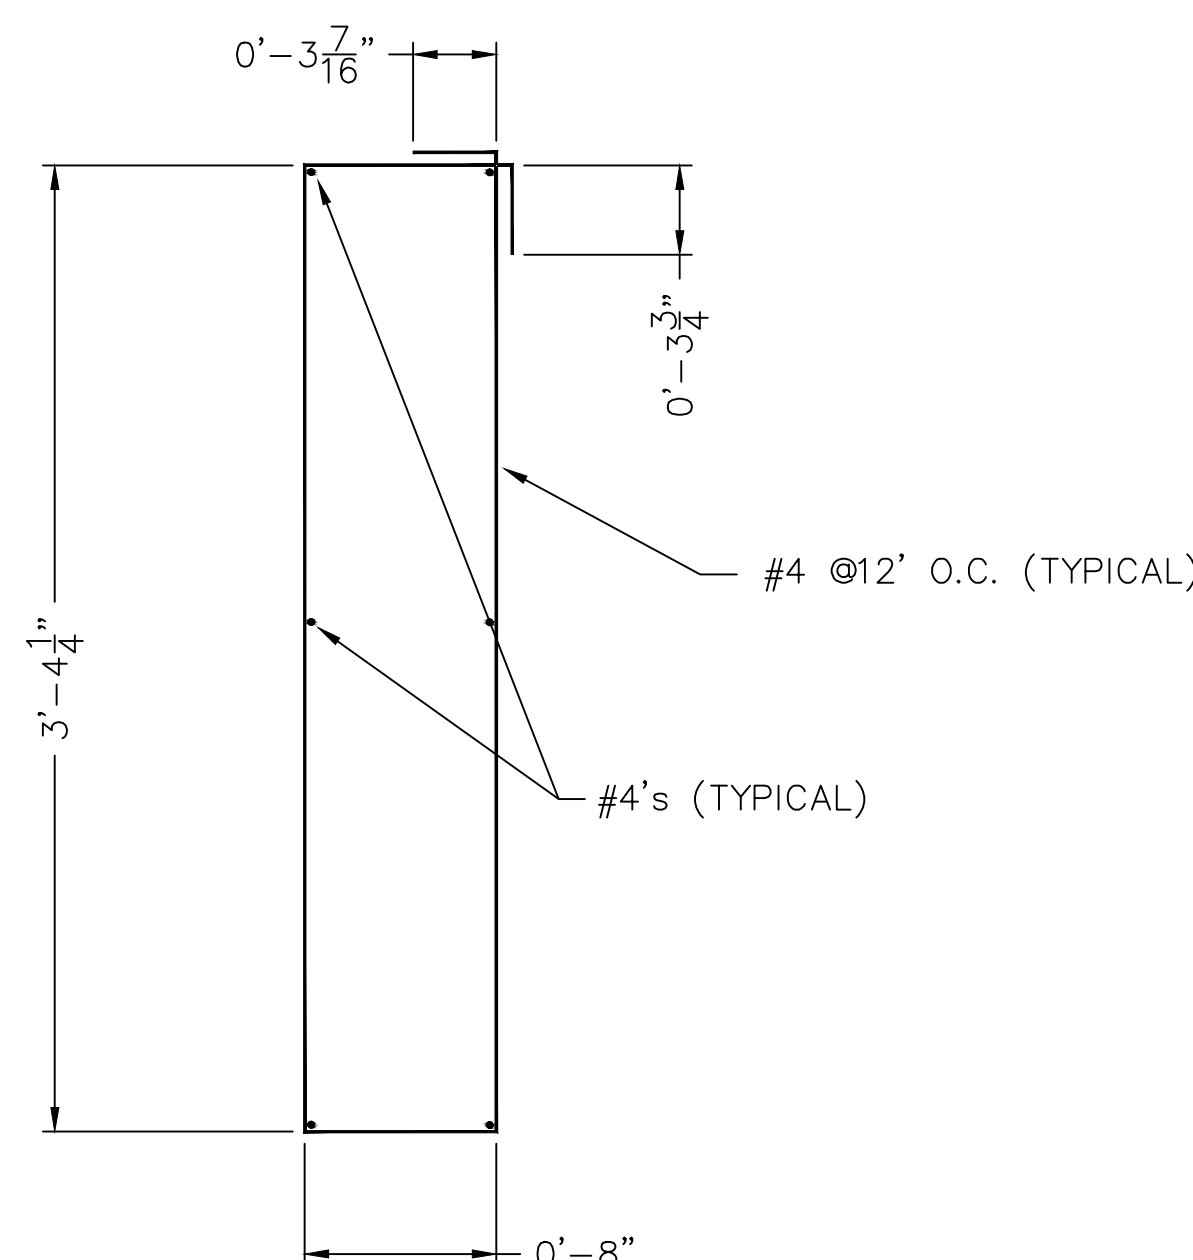


5 FOOTING REINFORCING DETAIL

SCALE: 1 1/2" = 1'-0"

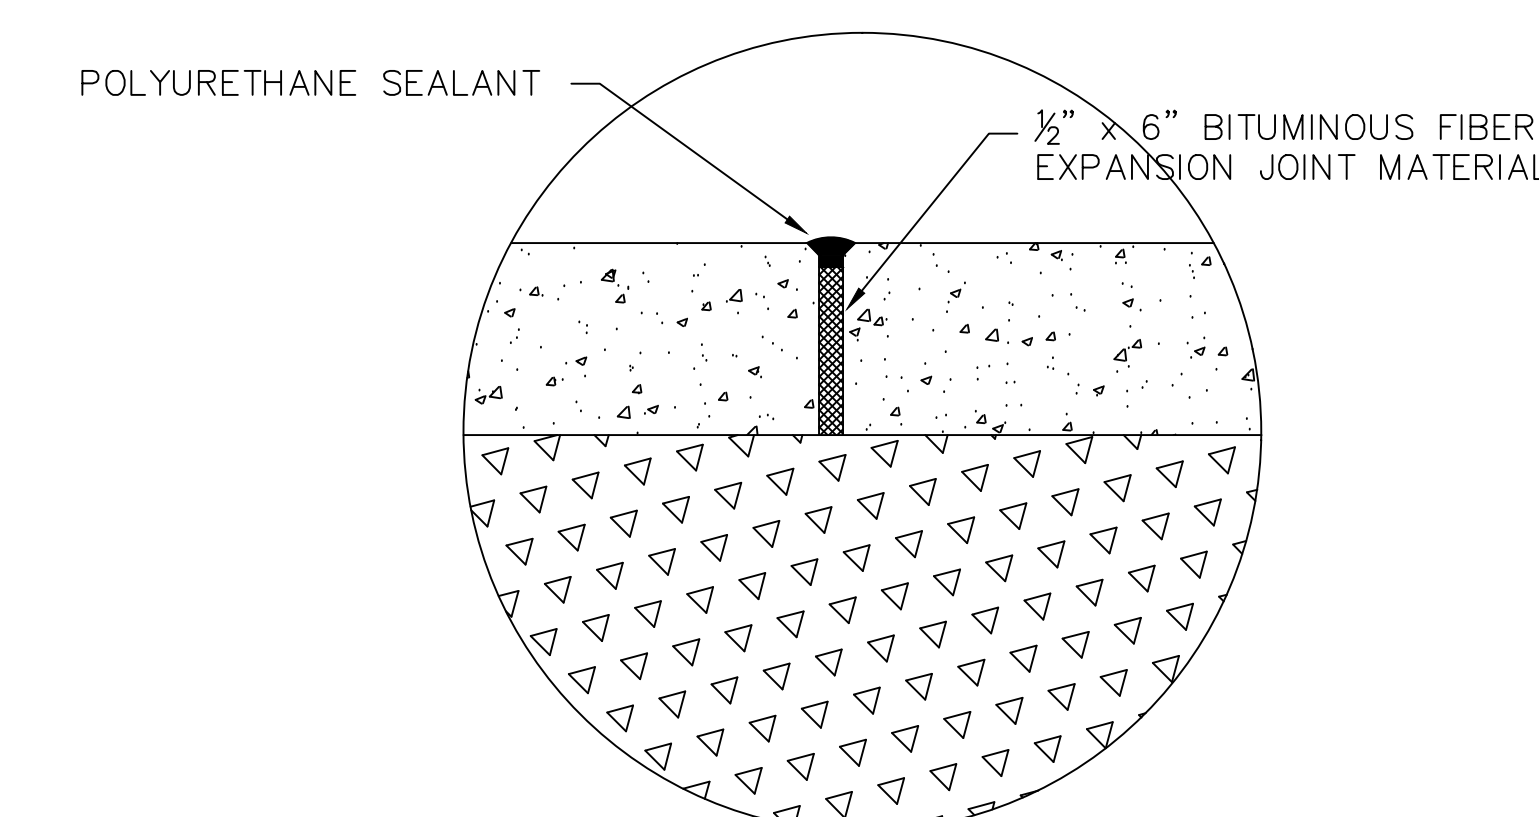

EXPANSION JOINT DETAIL

SCALE: 3" = 1'-0"

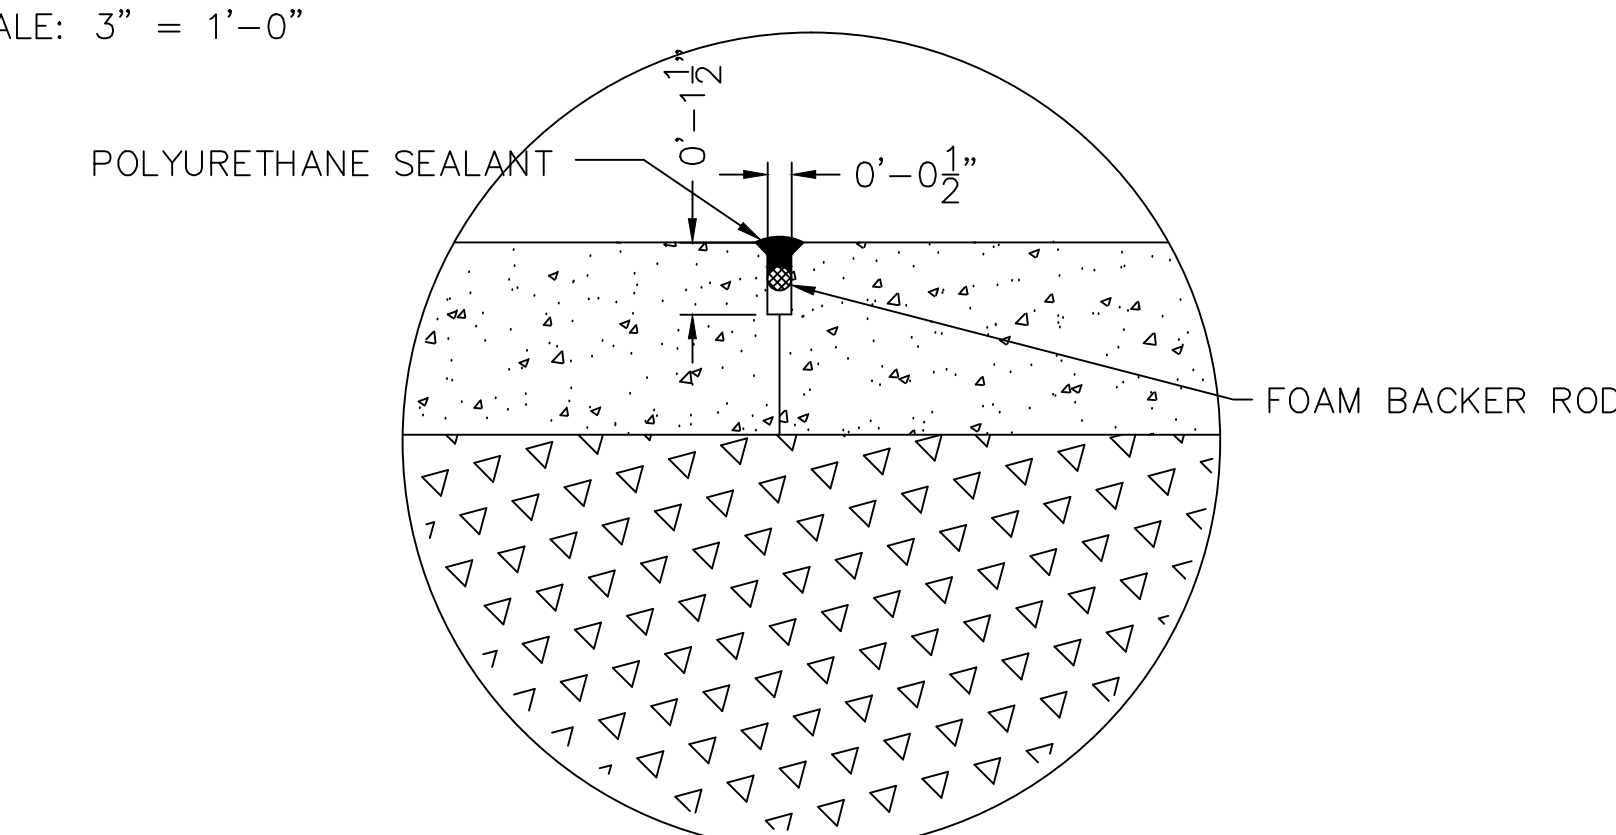

CONTROL JOINT DETAIL

SCALE: 3" = 1'-0"

		<div>one inch = one hundred feet</div> <div><div><div><div></div><div></div><div></div><div></div><div></div><div></div><div></div><div></div><div></div><div></div></div><div><div></div><div></div><div></div><div></div><div></div><div></div><div></div><div></div><div></div><div></div></div><div><div></div><div></div><div></div><div></div><div></div><div></div><div></div><div></div><div></div><div></div></div><div><div></div><div></div><div></div><div></div><div></div><div></div><div></div><div></div><div></div><div></div></div></div><div>0100200</div><div>10</div></div>	<div><div><div><div><div></div><div></div><div></div><div></div><div></div><div></div><div></div><div></div><div></div><div></div></div><div></div><div></div><div></div><div></div><div></div><div></div><div></div><div>