

three inches = one foot
 one and one-half inches = one foot
 one inch = one foot
 three-quarters inch = one foot
 one-half inch = one foot
 three-eighths inch = one foot
 one-quarter inch = one foot
 one-eighth inch = one foot

GENERAL DEMOLITION NOTES:


1. CONTRACTOR SHALL REMOVE OR MOVE ALL HOOKS, CABINETS, SHELVING, FIRE NOTIFICATION EQUIPMENT (SMOKE DETECTORS) AND SIGNAGE DURING THE ABATEMENT PROCESS.
2. ALL VCT TILE AND MASTIC SHALL BE REMOVED DURING THE ABATEMENT PROCESS BY CONTRACTOR.
3. CONTRACTOR IS RESPONSIBLE FOR DEVELOPING AN ABATEMENT PLAN FOR LEAD PAINT AND ASBESTOS TO BE SUBMITTED TO CO FOR APPROVAL BEFORE PROCEEDING WITH THE ABATEMENT PORTION OF THIS PROJECT.
4. CONTRACTOR SHALL ADHERE TO ALL OSHA AND VA SAFETY REGULATIONS AND REQUIREMENTS AND FOR AIR MONITORING DURING THE ABATEMENT PROCESS.
5. CONTRACTOR SHALL BE RESPONSIBLE TO LEVEL ANY FLOOR SURFACE HOLES, CRACKS OR PENETRATIONS THAT ARE RESULT THE CONSTRUCTION PROCESS.
6. CONTRACTOR SHALL DEMO EXISTING SPRINKLER HEADS IN EVERY ROOM AND REPLACE WITH NEW. CONTRACTOR SHALL RELOCATE/RECONFIGURE SPRINKLER HEADS ADJUSTING FOR NEW ACOUSTICAL DROP CEILING ELEVATIONS IN EACH ROOM, STAIRWELL AND CORRIDOR IN PROJECT.
7. CONTRACTOR SHALL REMOVE ALL SINKS IN ROOMS THAT ARE NOT TOILETS OR KITCHEN AREAS THROUGHOUT PROJECT AREA. CONTRACTOR SHALL TERMINATE EXISTING PIPING BEHIND EXISTING WALL SURFACES OR BACK TO EXISTING PIPE CHASES. CONTRACTOR SHALL REPAIR/PREPARE WALL WHERE SINKS WERE REMOVED TO LEVEL 4 FINISH FOR PAINTING.
8. CONTRACTOR SHALL HAVE THE OPTION OF UTILIZING SOME OF THE EXISTING CLOSETS AS CHASES FOR HVAC COMPONENTS, ELECTRICAL, OR PLUMBING BETWEEN FLOORS (WITHOUT IMPACT TO STRUCTURAL COMPONENTS). CONTRACTOR MAY USE EXISTING CLOSETS FOR STAGING OF TERMINAL UNITS, SUPPLY LINES, OR DUCTWORK WHICH SHALL GENERALLY BE LOCATED OVERHEAD. CONTRACTOR SHALL DEMOLISH ALL CLOSETS MARKED FOR DEMOLITION AND NOT USED FOR CHASES.

LEGEND

- 111
125 ROOM NUMBER.
- EXISTING.
- TO BE DEMOED.

**INTERIOR WORK:
DEMOLITION**

- 2ND FLOOR (INCLUDING ATTIC)
 ALL PLASTER CEILINGS
 SUSPENDED ACOUSTICAL CEILINGS
 DELAMINATED PLASTER IN STAIRWELL AND CORRIDORS
 CHASE WALLS NOT NEEDED FOR RENOVATED SPACE
 WINDOWS (ALL FULL SIZED)
 ALL DOORS AND HARDWARE (INTERIOR)
 DRYWALL CLOSETS (REMOVE ALL)
 KITCHENS
 CABINETS
 SINK
 STOVE
 FLOORING (IF NOT INCLUDED IN ASBESTOS ABATEMENT)
 WALL FINISHES (IF NOT INCLUDED IN LEAD ABATEMENT)
 BATHROOMS
 FIXTURES
 FLOOR TILE
 WALL TILE
 BATHROOM PARTITIONS
 ANY FINISHES NOT INCLUDED IN LEAD ABATEMENT
 HVAC
 DUCTWORK
 AIR HANDLER
 RADIATORS
 WINDOW EXHAUST FANS
 ASSOCIATED PIPING
 ELECTRICAL
 REMOVE ALL ELECTRICAL COMPONENTS NOT NEEDED FOR RENOVATED SPACE
 PLUMBING
 REMOVE ALL UNUSED PIPING AND DEMOLISH ALL EXISTING PIPING FOR REPLACEMENT
 ALL FIXTURES

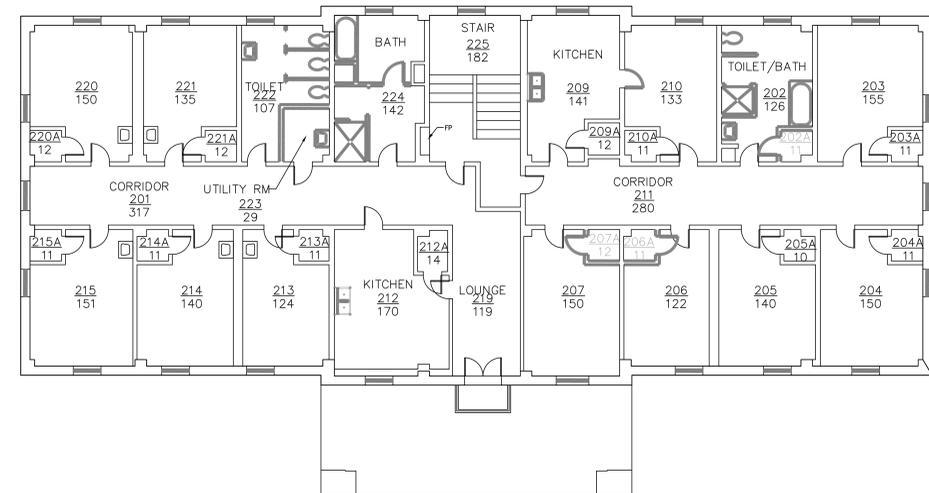

BLDG. 17, 2ND FLR., PLAN VIEW
 SCALE: 1/8"=1'-0"

		Approved: Energy Engineer	Approved: Safety Manager	Approved: Service Chief	Drawing Title DEMOLITION 2ND FLOOR	Project Title RENOVATE VACANT SPACE FOR RURAL HEALTH PROGRAM	Date 03-16-12		
			Approved: Infection Control Officer	Approved: Chief of Staff			Project No. 658-12-105		
			Approved: GEMS Coordinator	Approved: Associate Director	Approved: Chief of Facility Management Svc.	Building Number 17	Checked W.G.J.	Drawn W.B.J.	DRAWING NO. D-2
Revisions	Date				Approved: Medical Center Director	Location V.A.M.C. SALEM 24153			Sheet 5 Of 10