

LEGEND

111
125

ROOM NUMBER.

EXISTING.

NEW CONSTRUCTION.

AREAS TO BE ABATED.


1. CONTRACTOR SHALL ALSO INCLUDE UP TO OF 800 LF OF CONCEALED ASBESTOS PIPE INSULATION IN CONSTRUCTION ESTIMATE.
2. CONTRACTOR SHALL ABATE LEAD BENEATH FIRE/SMOKE NOTIFICATION EQUIPMENT IN EACH ROOM, CORRIDOR AND ALL OTHER SPACES WHERE THESE DEVICES ARE LOCATED.
3. CONTRACTOR SHALL REMOVE ALL CABINETS AND WALL MOUNTED SHELVES, HOOKS, EQUIPMENT WALL PLATES AND ALL SIGNAGE BEFORE ABATING.
4. CONTRACTOR SHALL ADHERE TO ALL OSHA AND VA SAFETY REGULATIONS AND PROCEDURES FOR LEAD PAINT AND ASBESTOS ABATEMENT.
5. CONTRACTOR SHALL DISPOSE OF ABATED MATERIAL IN A SUITABLE MANNER IN FACILITIES DESIGNED AND DESIGNATED FOR HAZARDOUS WASTE DISPOSAL.
7. CONTRACTOR IS RESPONSIBLE FOR DEVELOPING AN ABATEMENT PLAN FOR LEAD PAINT AND ASBESTOS TO BE SUBMITTED TO CO FOR REVIEW BEFORE PROCEEDING WITH THE ABATEMENT PORTION OF THIS PROJECT.
8. CONTRACTOR SHALL BE RESPONSIBLE TO REPAIR ANY FLOOR SURFACE HOLES, CRACKS PENETRATIONS THAT ARE THE RESULT OF THE CONSTRUCTION PROCESS.
8. CONTRACTOR IS RESPONSIBLE TO REPAIR OR REPLACE ANY DAMAGE INCURRED AS A RESULT OF THE ABATEMENT OR CONSTRUCTION PROCESS.
9. CONTRACTOR SHALL ABATE AND REMOVE BLDG. 17 BSMT. ROOM 2 MECHANICAL ROOM SUSPENDED PLASTER ON METAL LATHE CEILING. CONTRACTOR SHALL REMOVE ANY UNUSED/ABANDONED CONDUIT OR PIPING ATTACHED TO CEILING IN BLDG. 17 BSMT. ROOM 2 MECHANICAL ROOM.

FLOOR TILE (ALL) AND MASTIC

KITCHEN COUNTERTOPS LEAD ABATEMENT

CEILINGS

SCALE: 1/8"=1'-0"

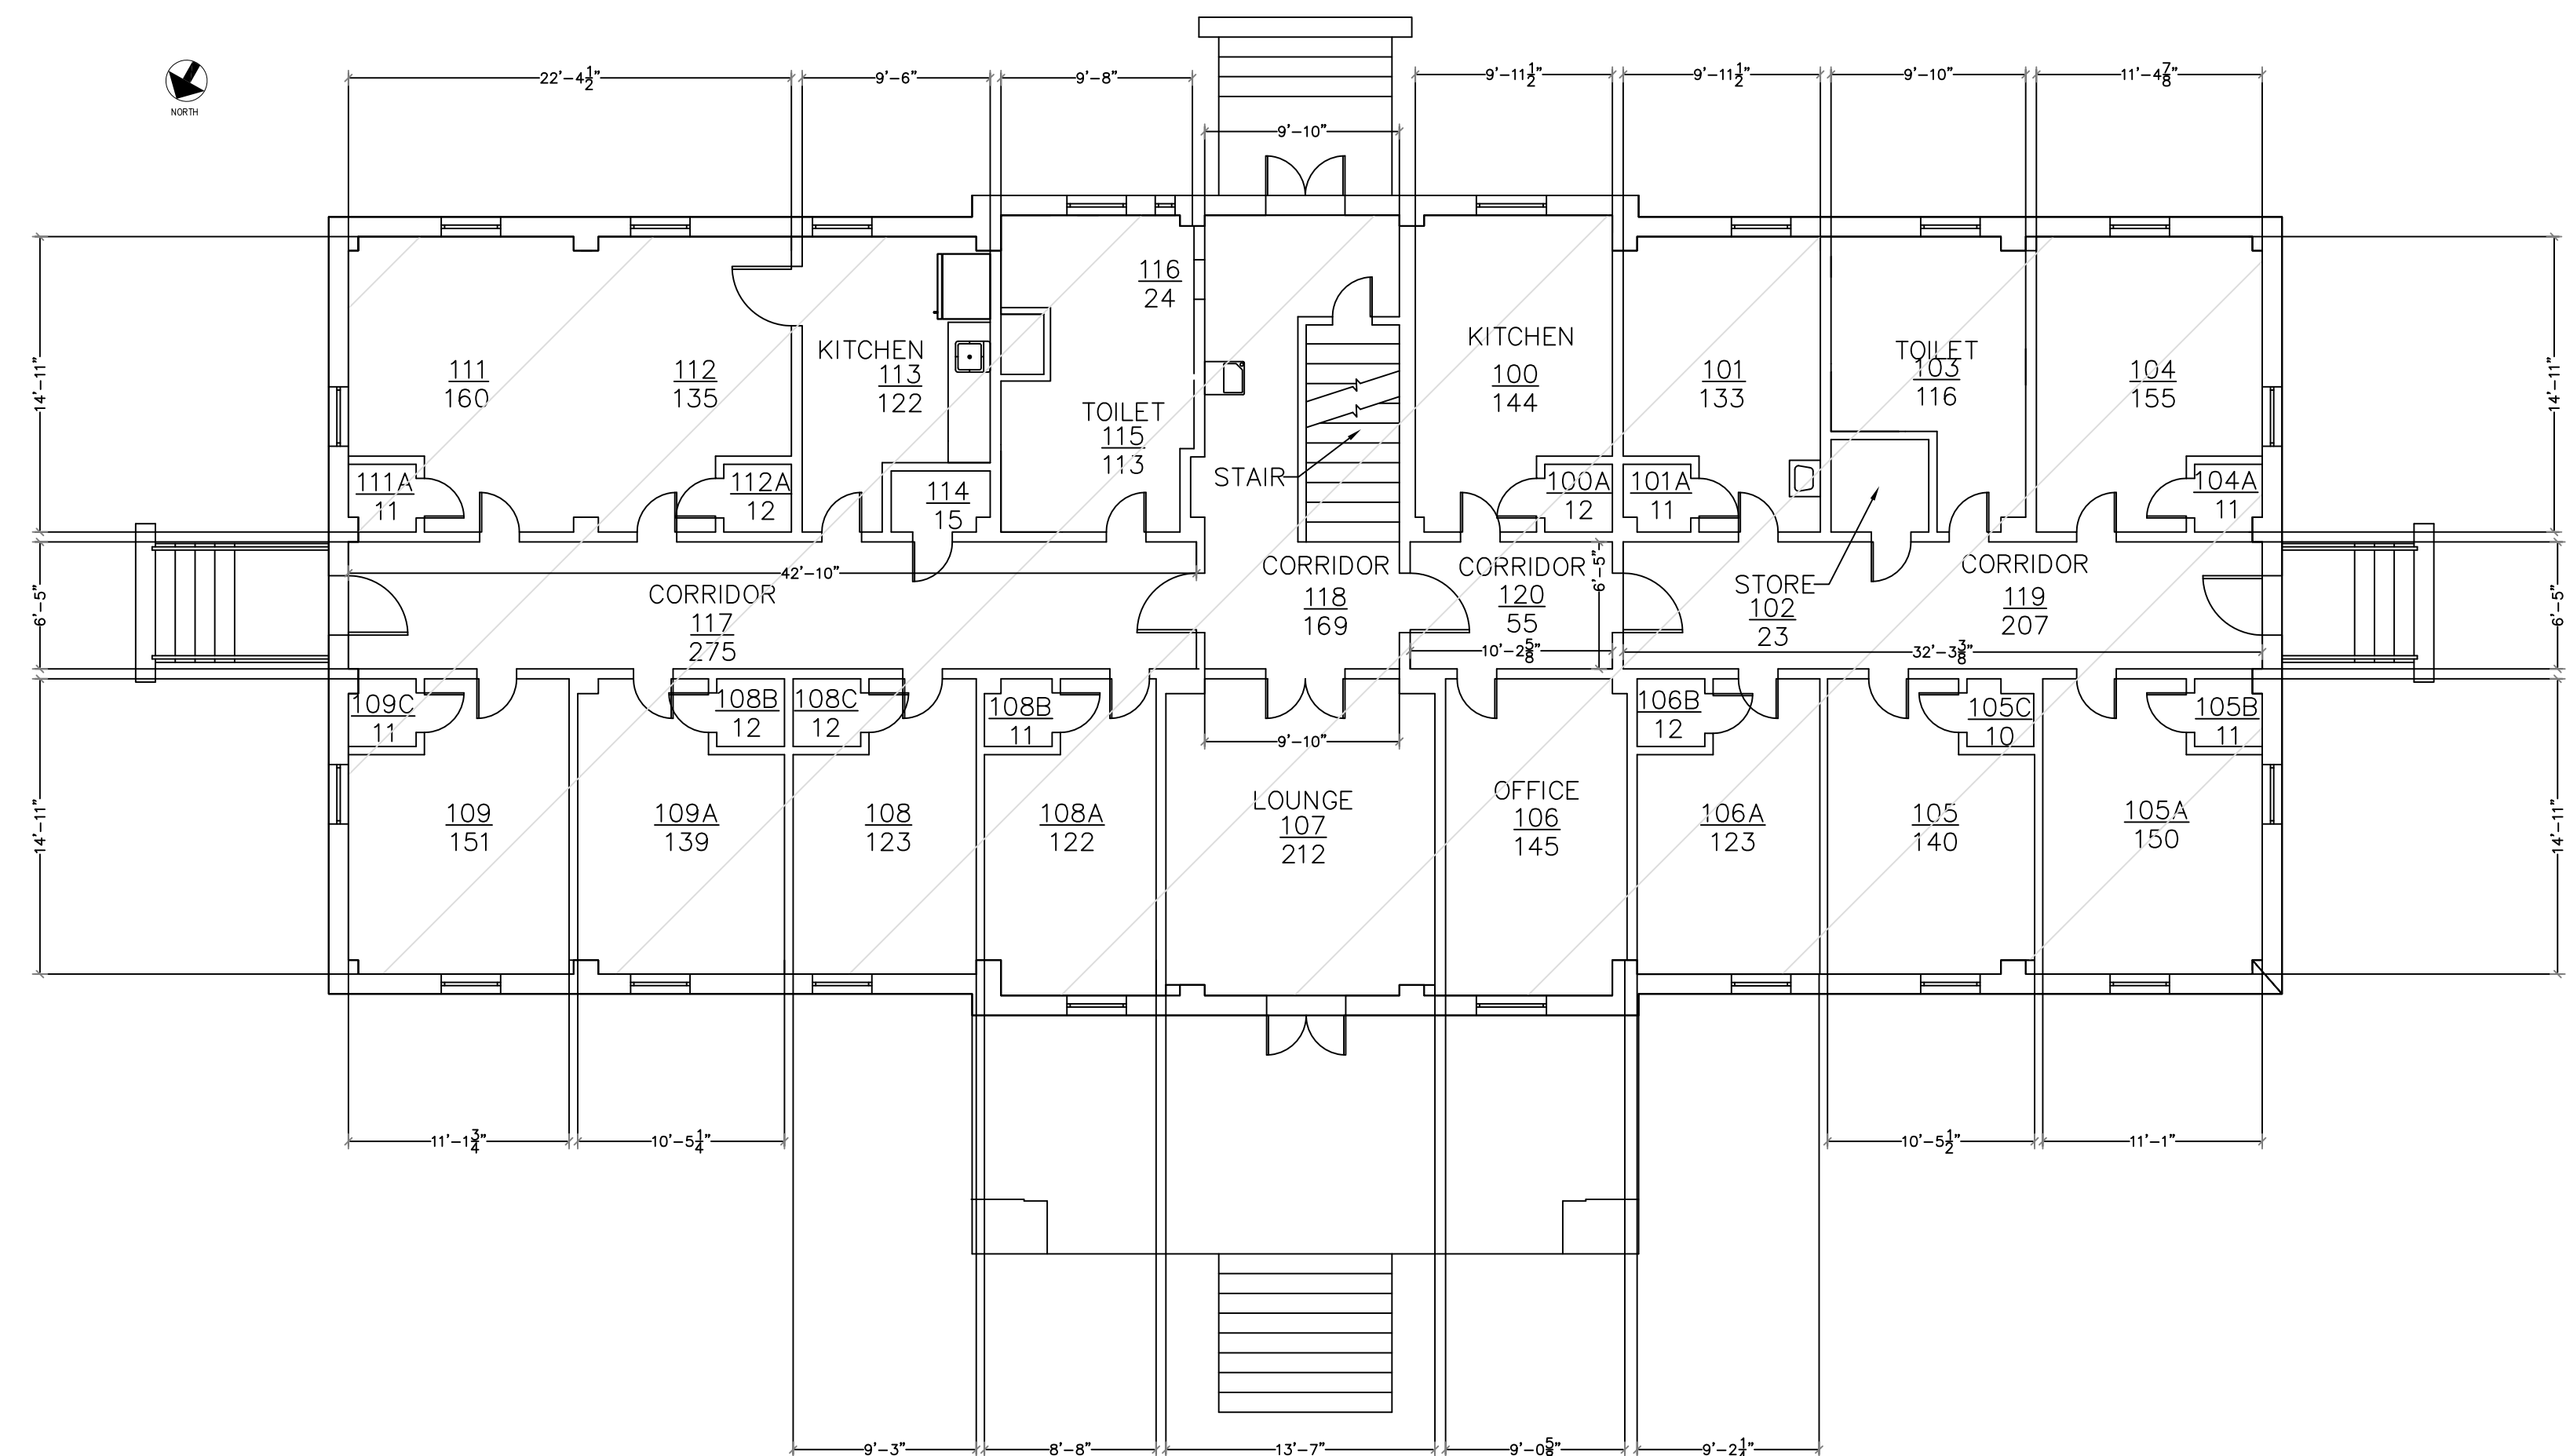

SCALE: 1/8"=1'-0"

				Approved: Energy Engineer	Approved: Safety Manager	Approved: Service Chief	Drawing Title ASBESTOS AND LEAD PAINT ABATEMENT BLDG. 17 FLRS BSMT, 1 & 2	Project Title RENOVATE VACANT SPACE FOR RURAL HEALTH PROGRAM	Date 03-16-12	Veterans Affairs	
				Approved: Infection Control Officer	Approved: Chief of Staff	Approved: Chief of Facility Management Svc.	Building Number 17	Checked WGJ	Drawn WBJ		DRAWING NO. AB-1
				Approved: GEMS Coordinator	Approved: Associate Director	Approved: Medical Center Director	Location V.A.M.C. SALEM 24153				
		Revisions	Date								