




three inches = one foot
one and one half inches = one foot
one inch = one foot
three quarters inch = one foot
one half inch = one foot
three eighths inch = one foot
one quarter inch = one foot
one eighth inch = one foot

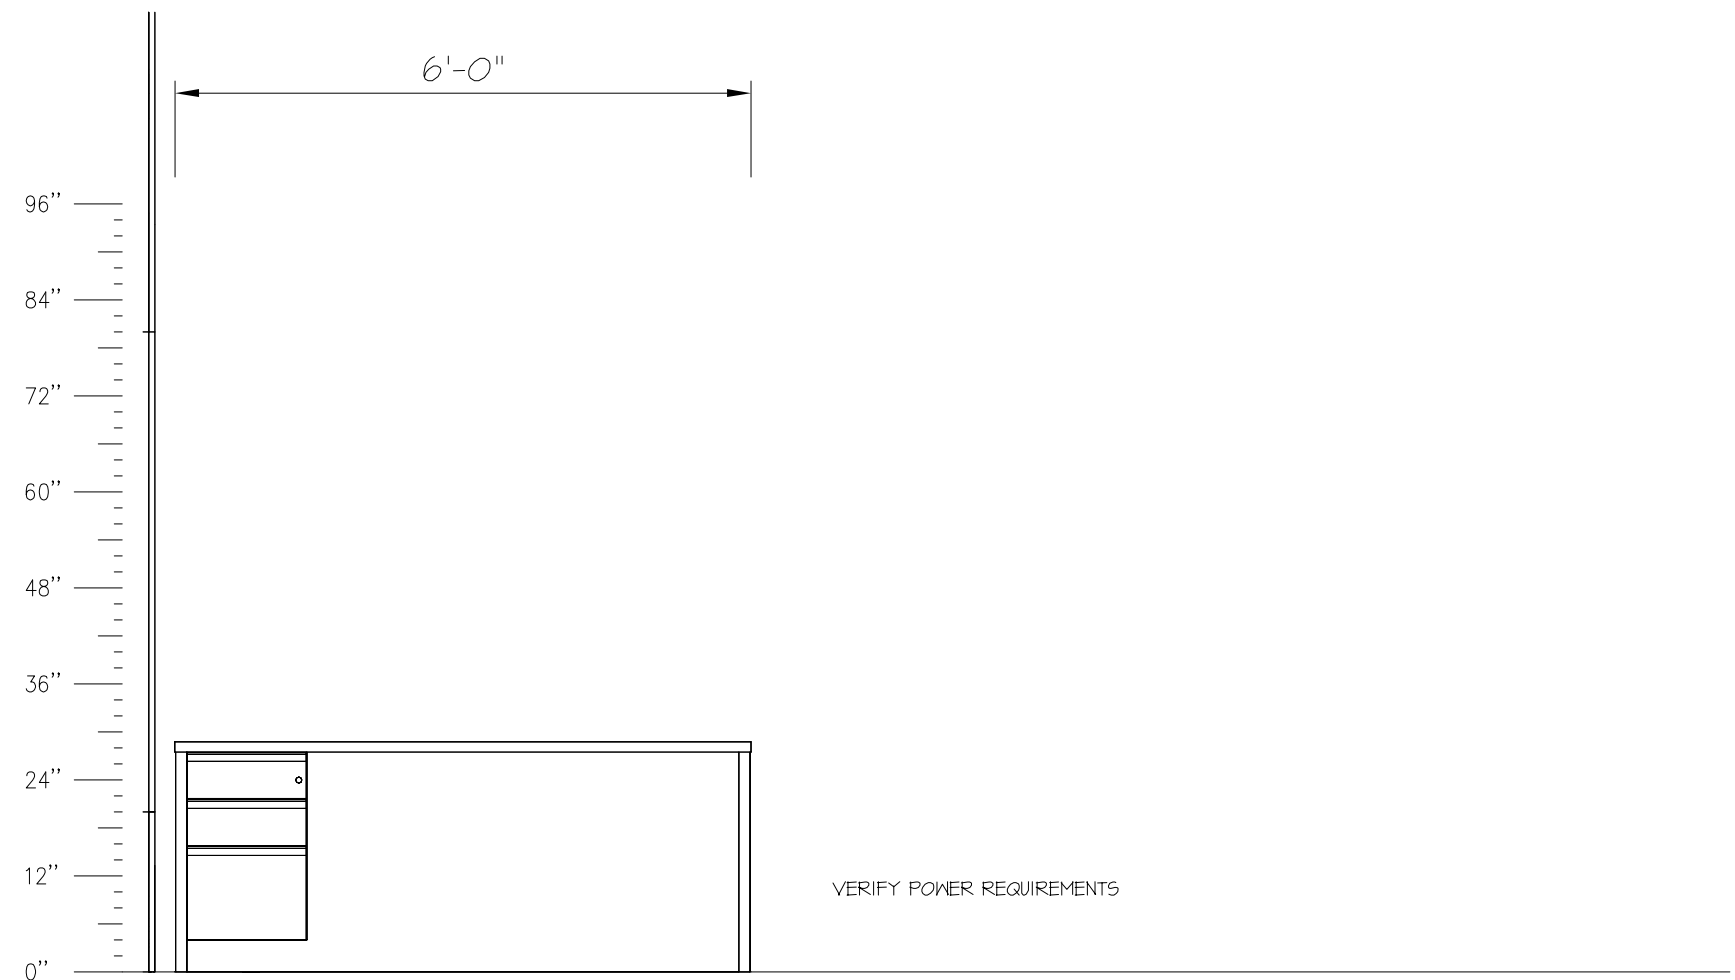


E1 OFFICE SPACE 110

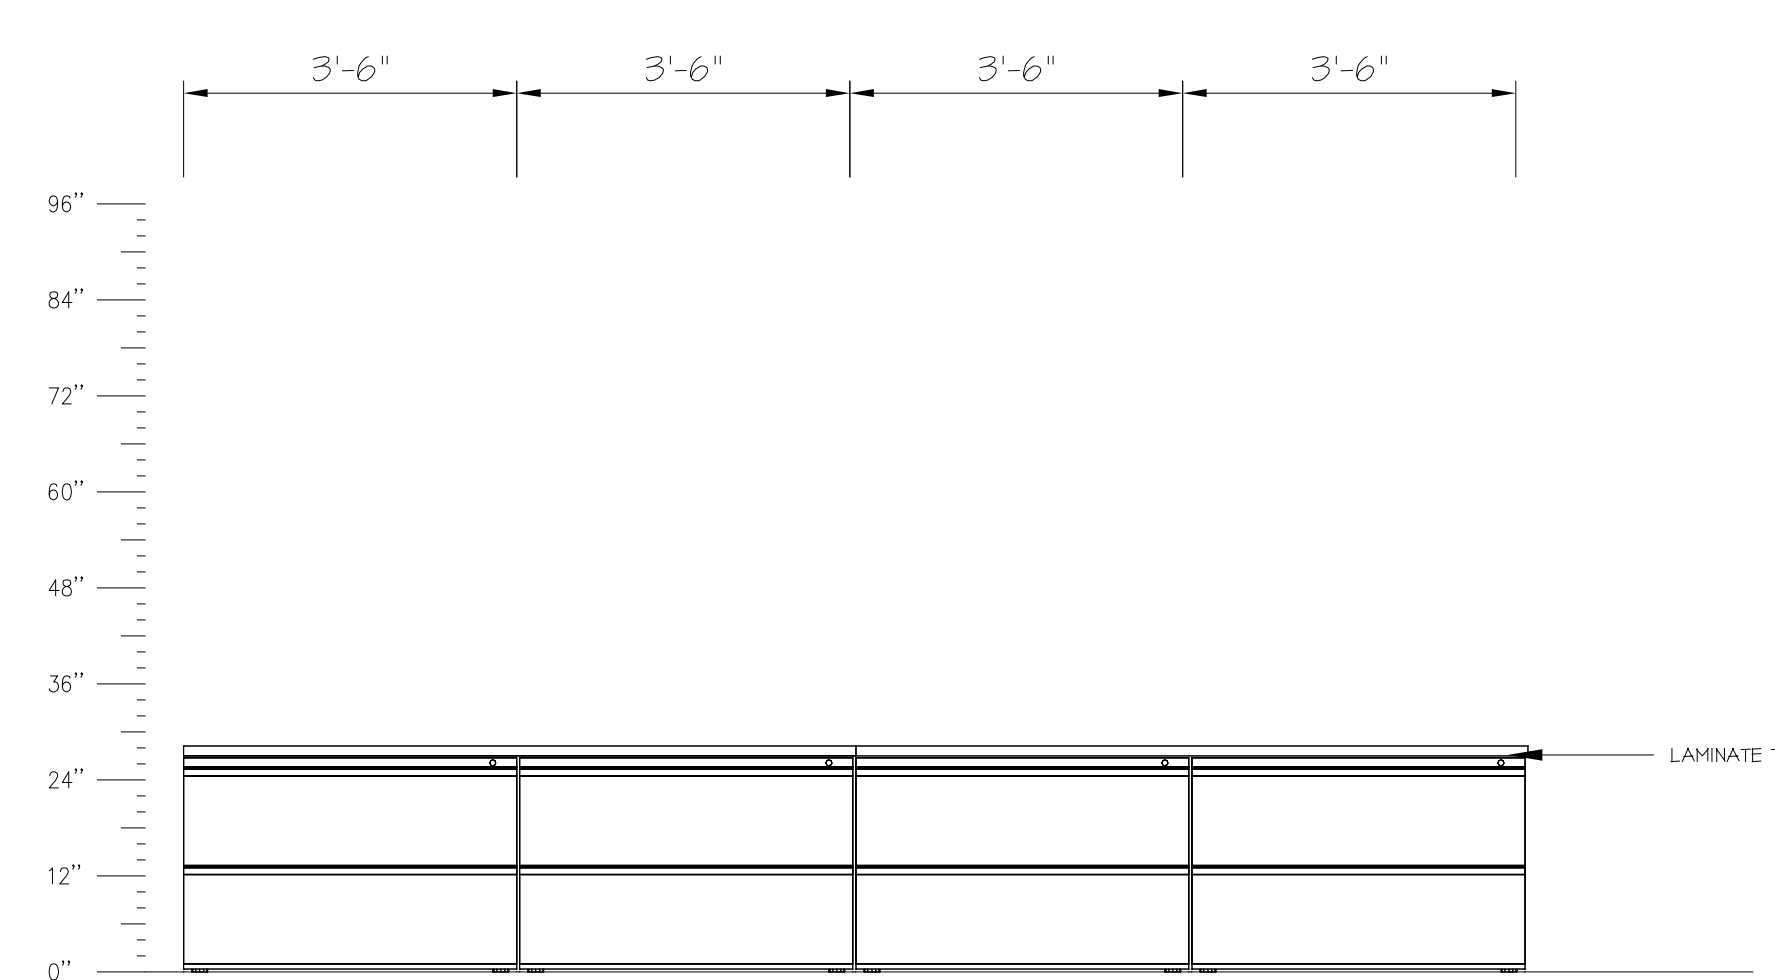


E2 OFFICE SPACE 110

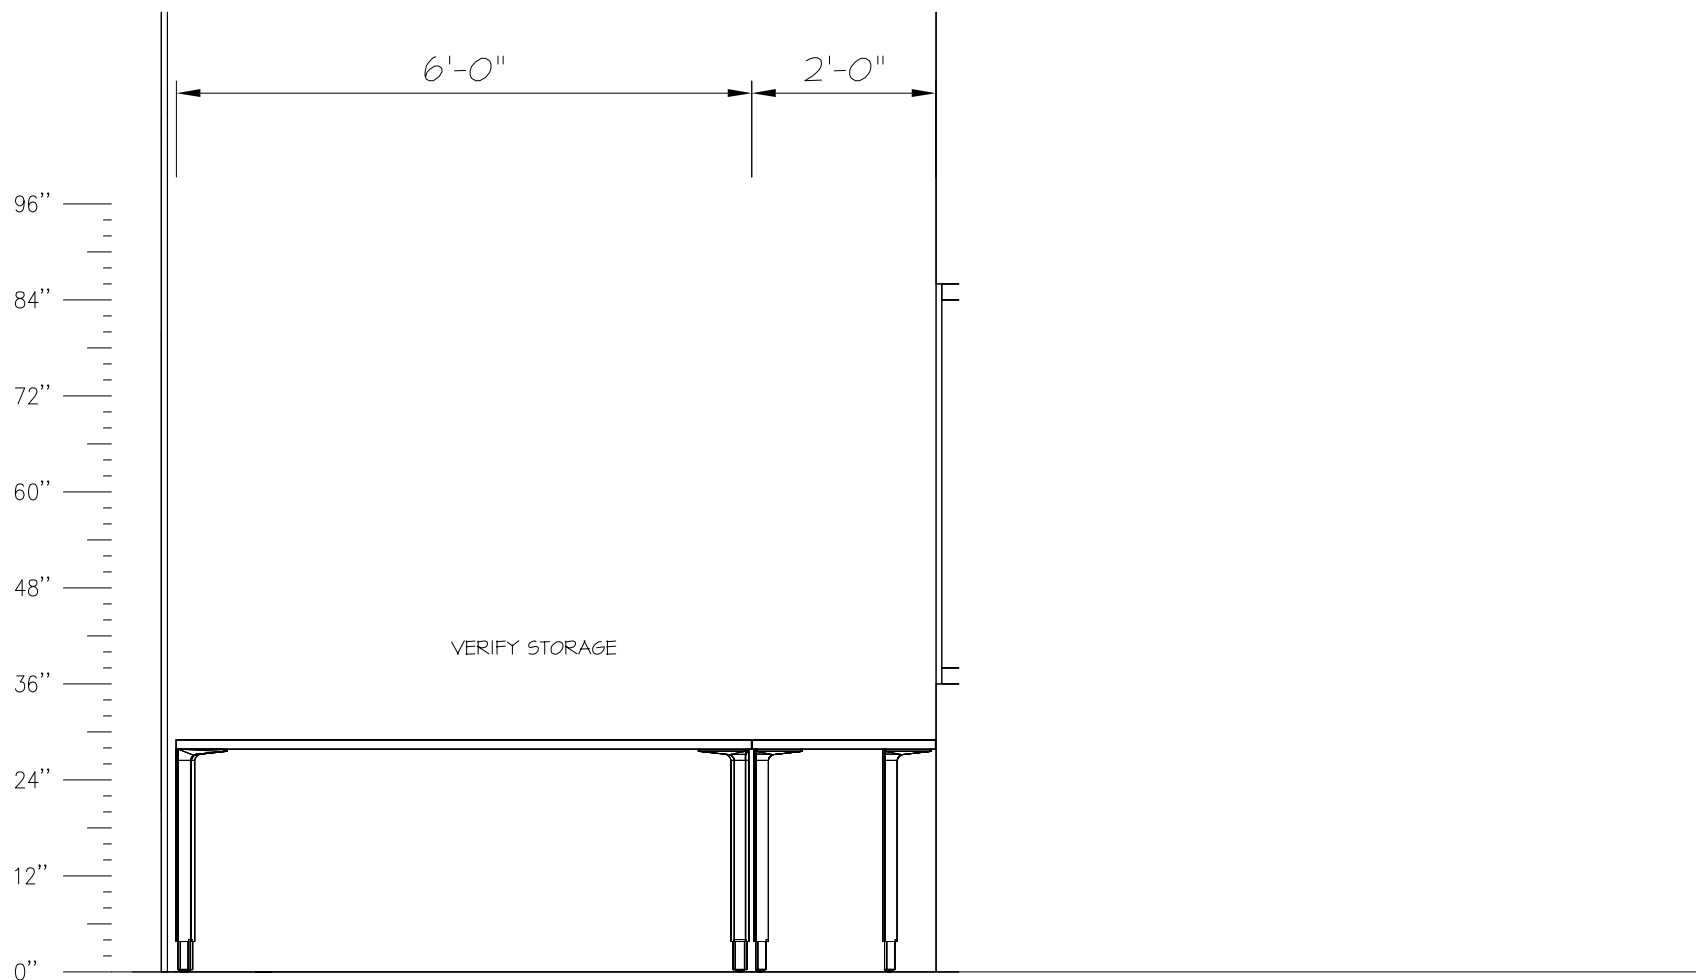


E3 COOK SUPER OFFICE 1100

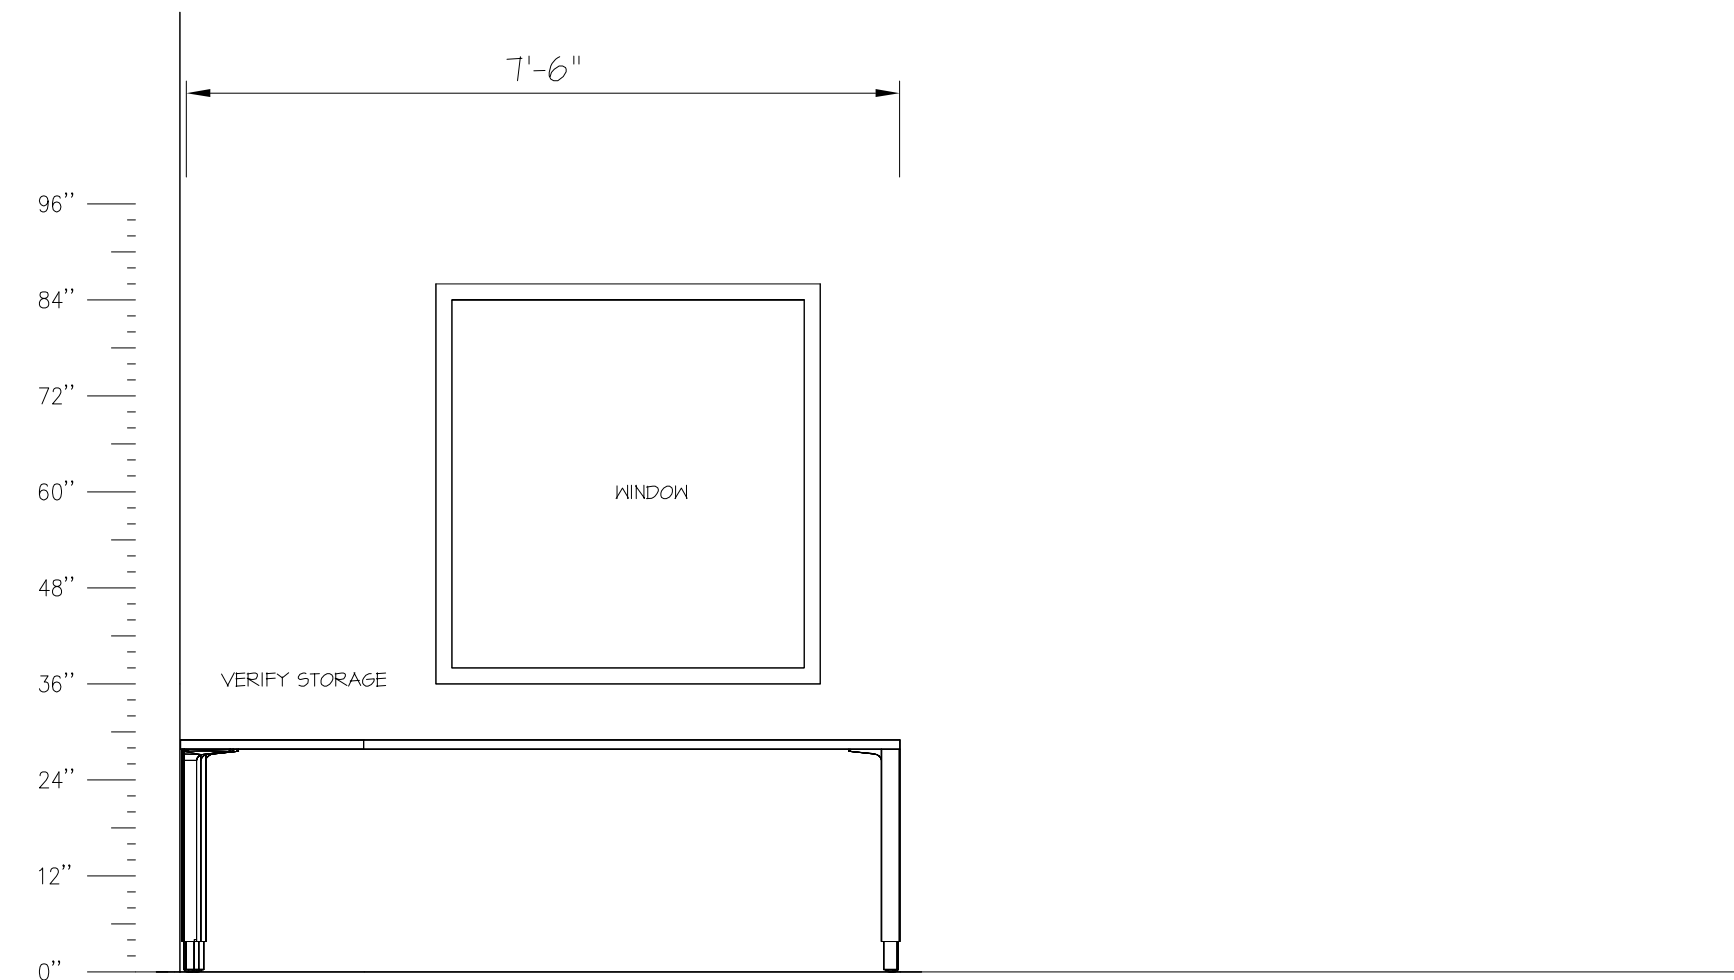


E4 COOK SUPER OFFICE 1100

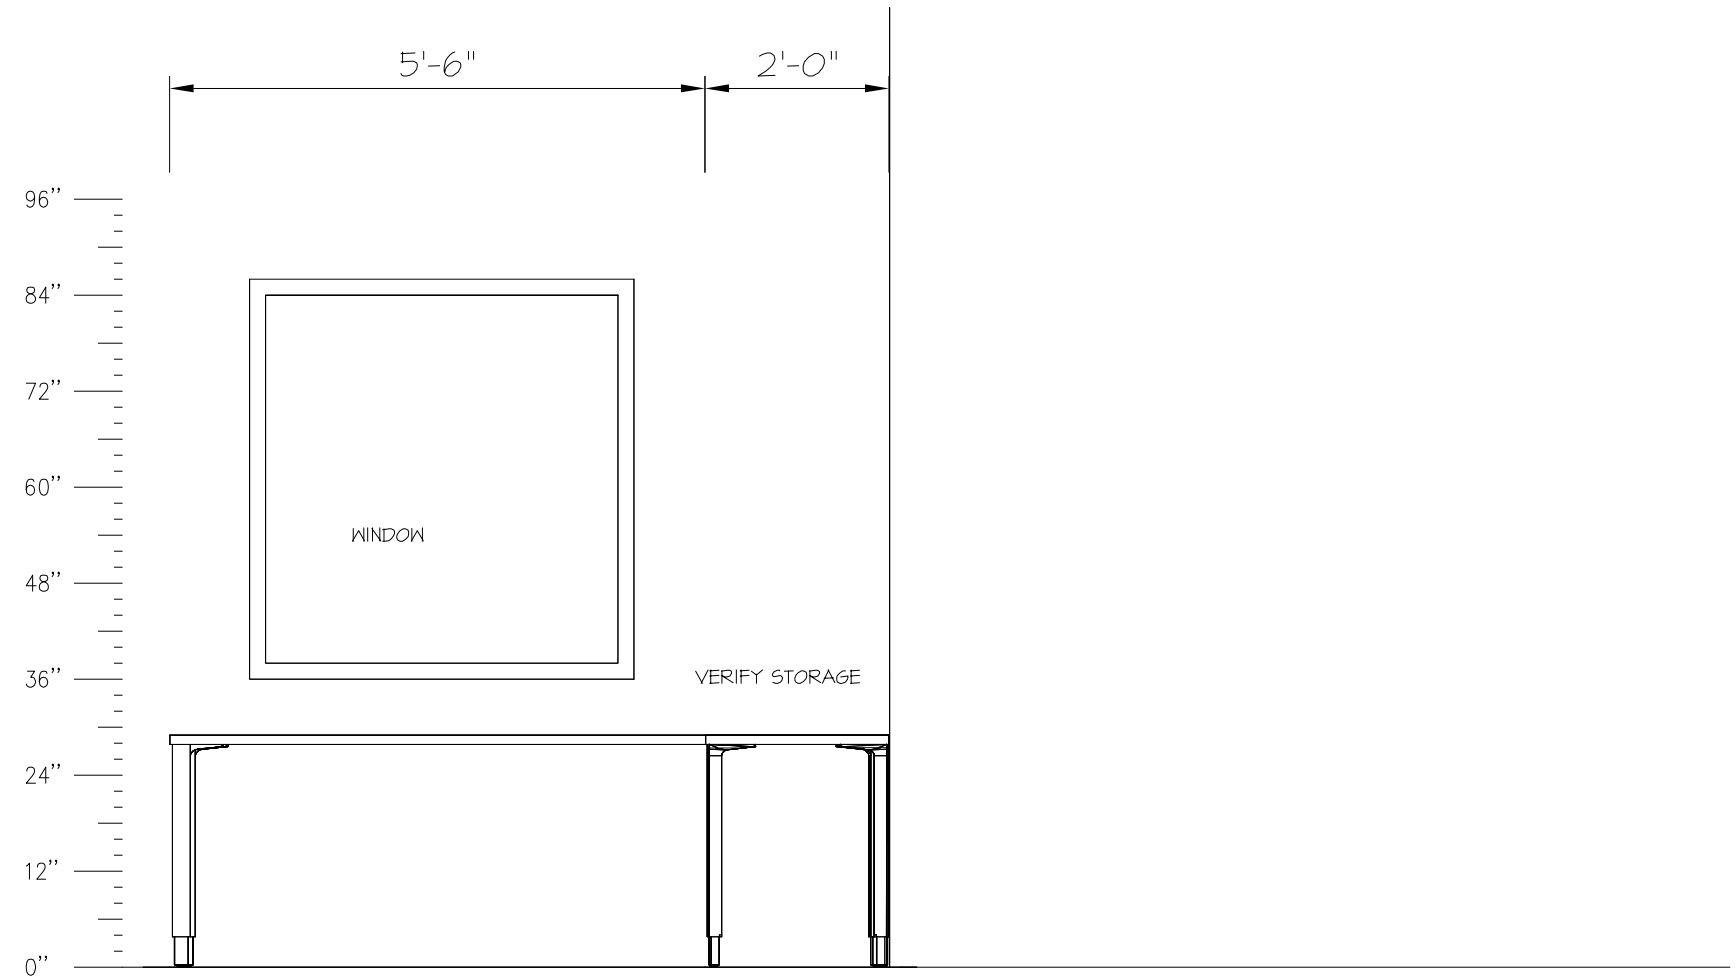


E5 PRODUCTION OFFICE 110A

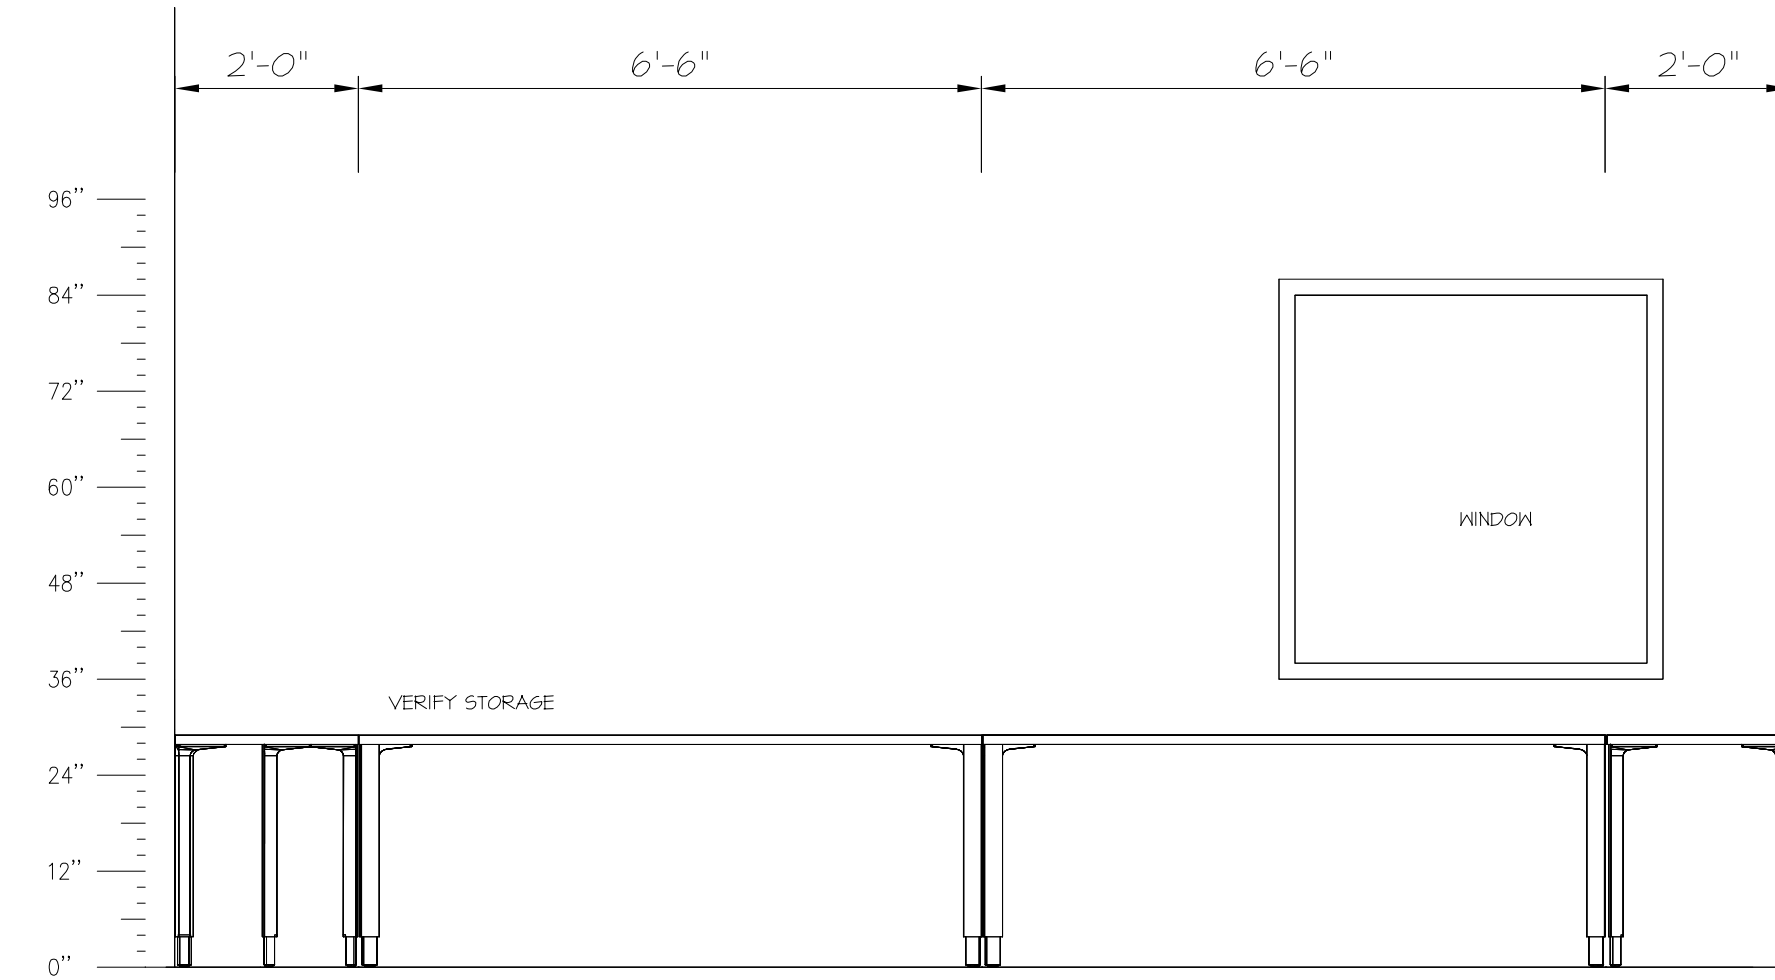


E6 PRODUCTION OFFICE 110A

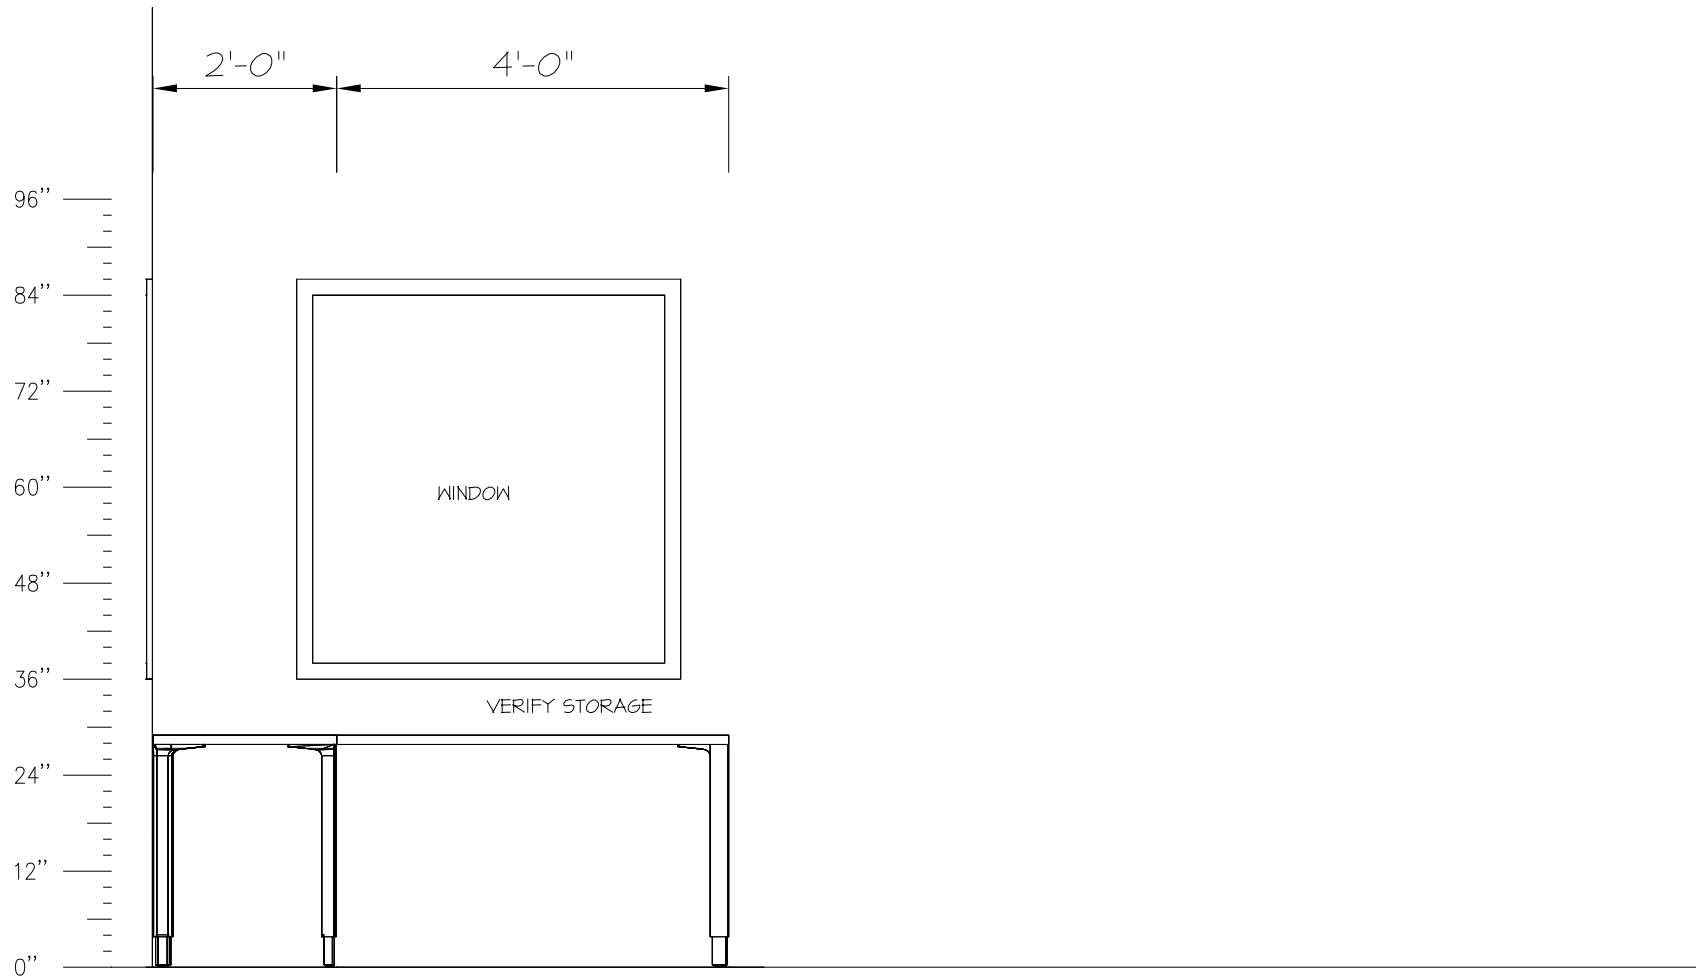


E7 PRODUCTION OFFICE 110A

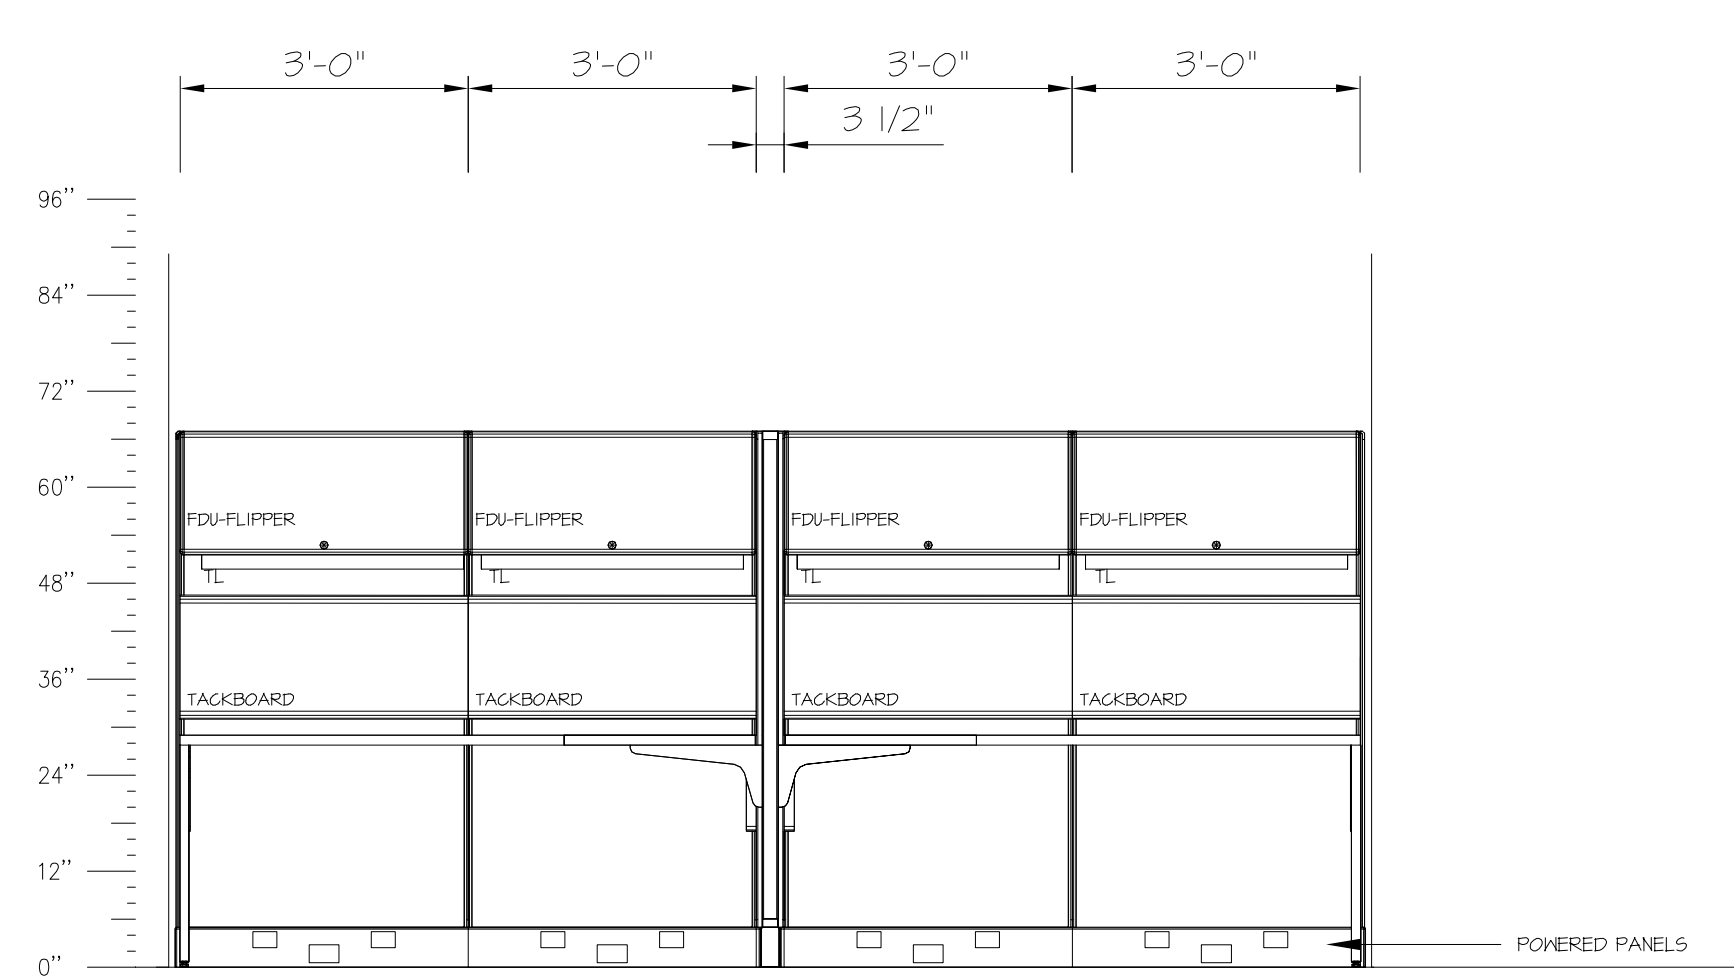

E8 CALL CENTER 121

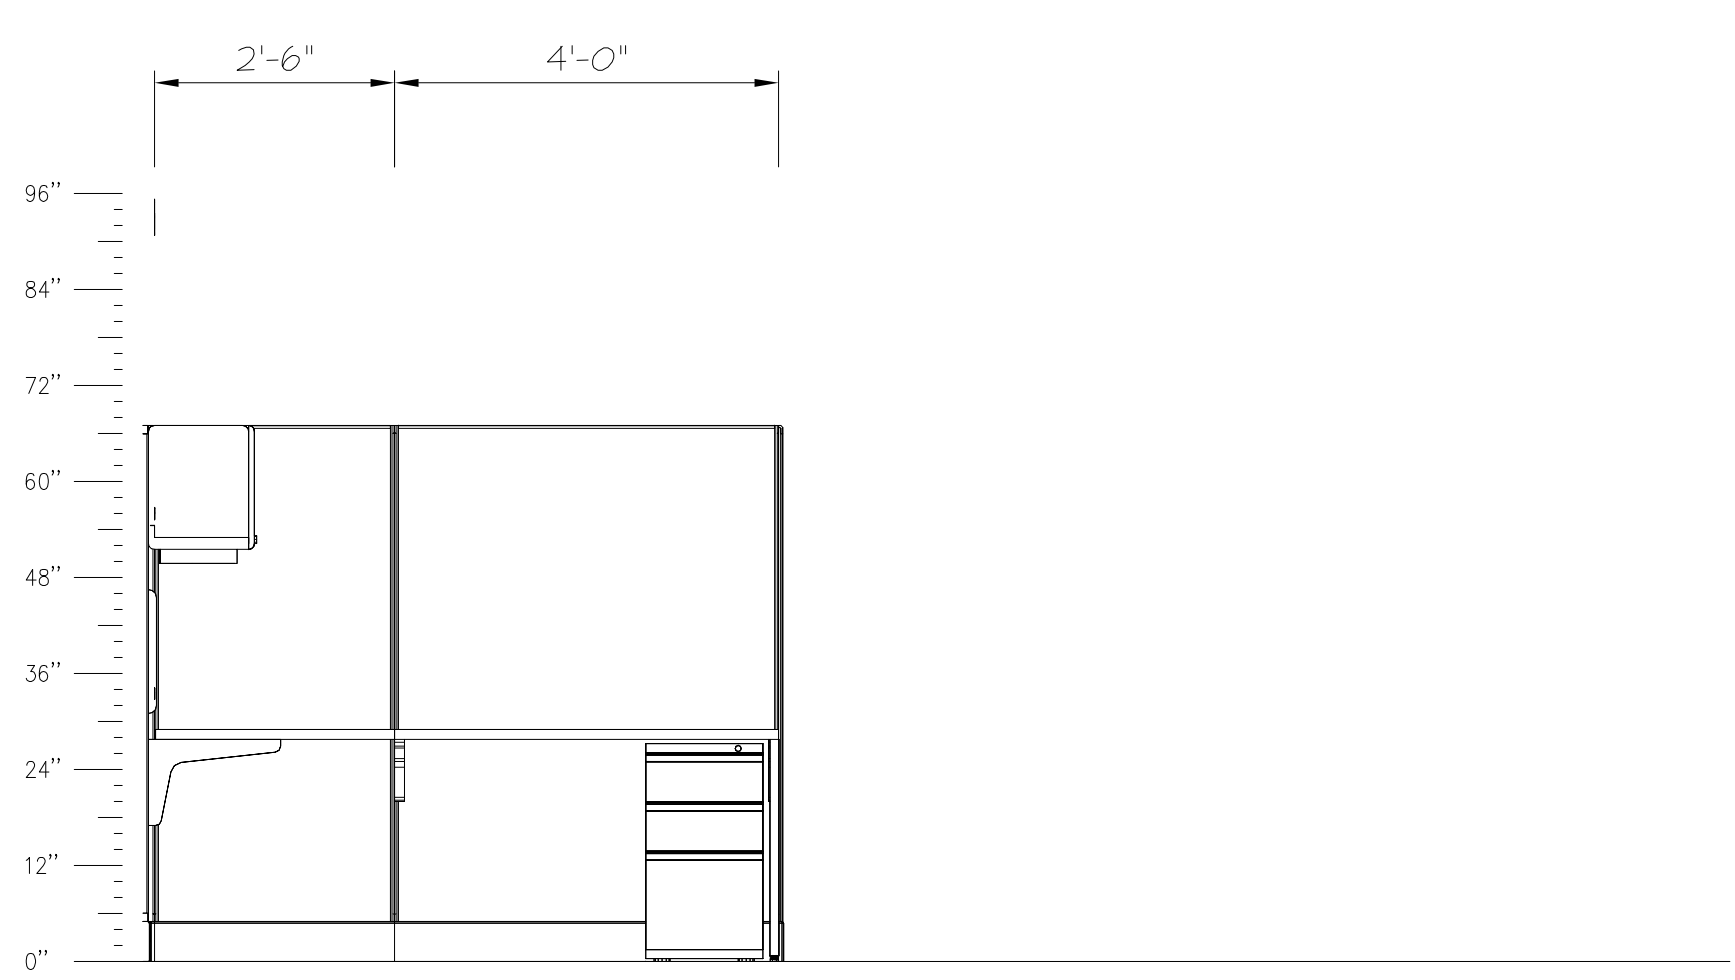


E9 CALL CENTER 121

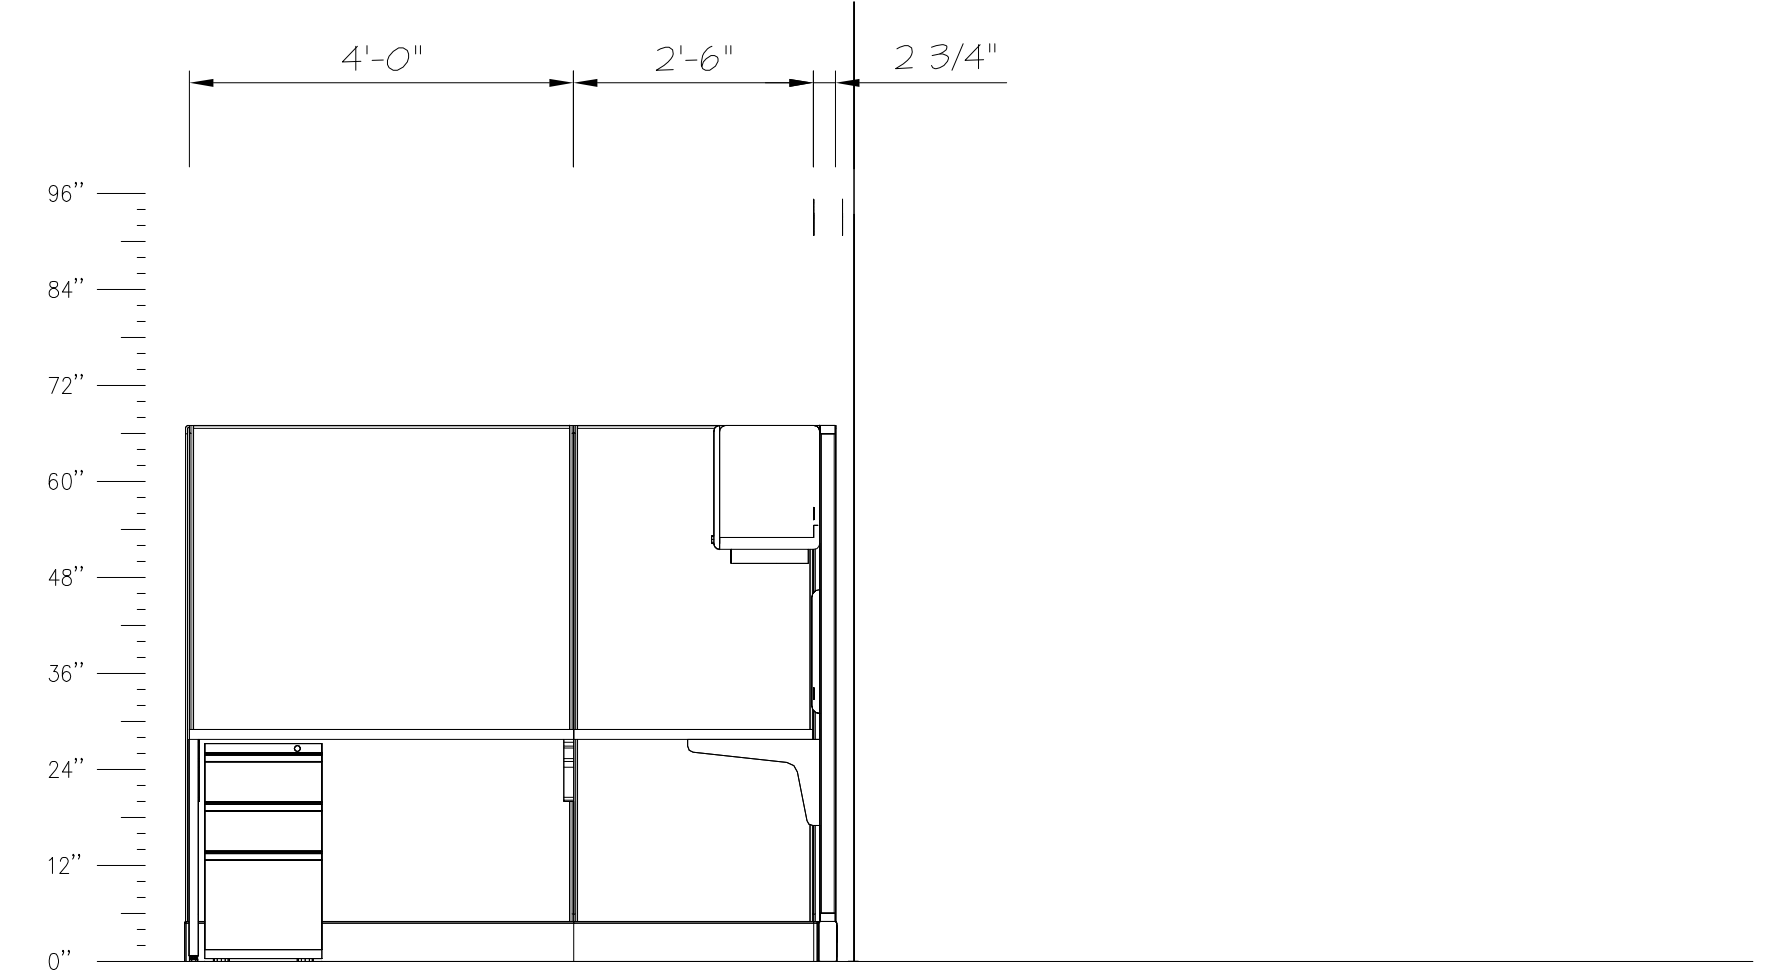


E10 CALL CENTER 121


FINAL BID DOCUMENTS	06-26-12
90% CONSTRUCTION DOCUMENTS SUBMISSION	05-17-12
50% CONSTRUCTION DOCUMENTS SUBMISSION	04-06-12
35% DOCUMENTS SUBMISSION	02-22-12
SCHEMATIC DESIGN SUBMISSION	11-21-11
Revisions:	Date

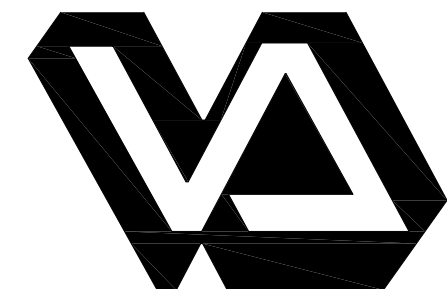 Dept. of Veterans Affairs
Medical Center
3001 Green Bay Road
North Chicago, IL, 60064




CONSULTANTS:


 **ARNOLD & O'SHERIDAN**
Consulting Engineers

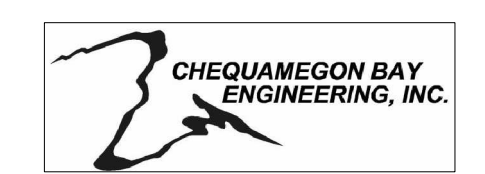
 **CHEQUAMEGON BAY ENGINEERING, INC.**

MACKESEY AND ASSOCIATES, LLC

PROJECT LEADER:

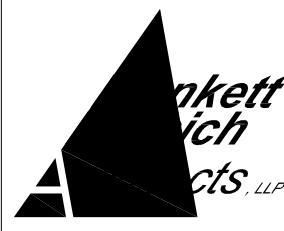 **PRA**
11000 West Park Place • Milwaukee WI 53224 • Tel 414 359-3060 • Fax 414 359-3070

 **Intelligent Designs**

 **Inspired Results**

www.praarch.com

PRA Job No. 110172-01


Drawing Title
FURNITURE ELEVATIONS
Approved: Project Director

Project Title
AE SCIP for Building 6 FHCC
Location
North Chicago, IL
Date
June 26, 2012

Project Number
556-11-119
Building Number
6
Drawing Number
IN-800

Office of
Facilities
Management

 Department of
Veterans Affairs

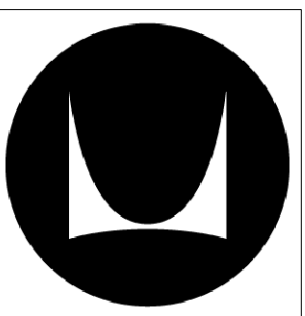

FINAL BID DOCUMENTS