



A2 NAVY CLINIC MOTORCYCLE PARKING CONCRETE JOINTING
CS101 1" = 10'


NOTE:
PROVIDE EXPANSION JOINTS WHERE CONCRETE PAVING ABUTS STRUCTURE OR CURB.

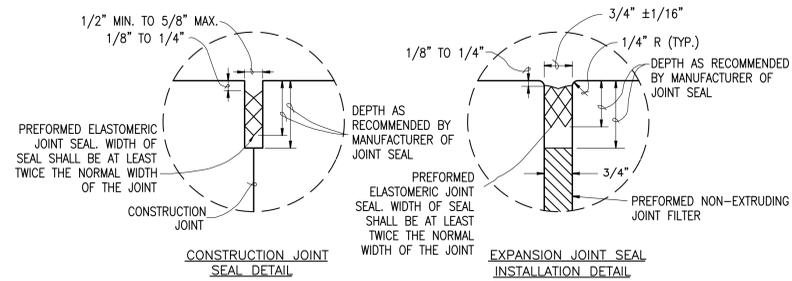


PREFORMED JOINT SEAL DETAILS
N.T.S.

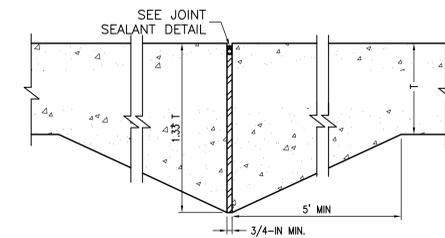


THICKENED EDGE EXPANSION JOINT (TE)
N.T.S.

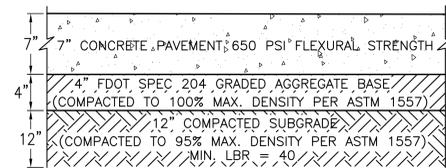

F3 CONCRETE PAVEMENT SECTION
CS101 N.T.S.
CS503

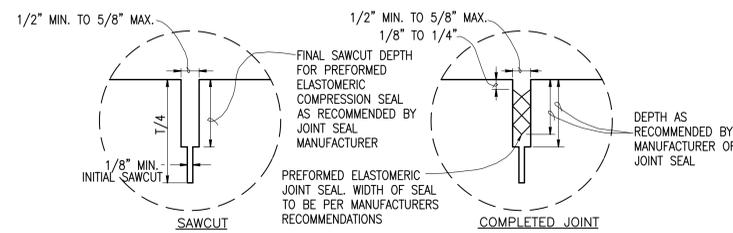

CONTRACTION JOINT (CJ) SEAL DETAILS (SAWED TYPE)
N.T.S.

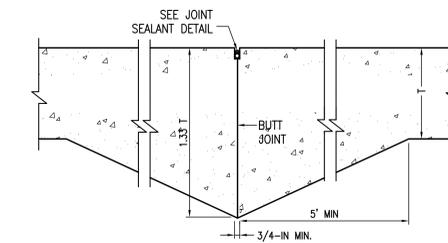

THICKENED EDGE CONSTRUCTION JOINT (TC)
N.T.S.

E8 CONCRETE PAVING JOINT DETAILS
CS503 N.T.S.

FINAL SUBMISSION
APRIL 6, 2012

IF SHEET IS LESS THAN (30"x42") IT IS
A REDUCED PRINT; SCALE ACCORDINGLY

CS503

 766 MIDDLE ST., FARMHOPE, AL 36532 251-990-5778 ARCH. & ENGR. SEAL KHA FL. CERT. #8268	NATURAL RESOURCES & ENVIRONMENTAL AFFAIRS SATISFACTORY TO DATE	P.W. DWG. NO.	DEPARTMENT OF THE NAVY NAVAL FACILITIES ENGINEERING COMMAND NAVAL SUPPORT ACTIVITY PANAMA CITY, FLORIDA	
	SAFETY DEPARTMENT	DRAWN BY LRR	PANAMA CITY JOINT OUTPATIENT CLINIC NAVAL GULF COAST HEALTH CARE SITE DETAILS	
	FIRE DEPARTMENT	CHECKED BY KCH	SIZE F	CODE IDENT. NO. N/A
	PUBLIC WORKS SUPERVISOR	SUPERVISOR KCH	APPROVED DATE	N A V Y F A C DRAWING NO. N/A
SATISFACTORY TO DATE	PUBLIC WORKS OFFICER	SCALE AS SHOWN	CONSTR. CONTR. NO. N/A	