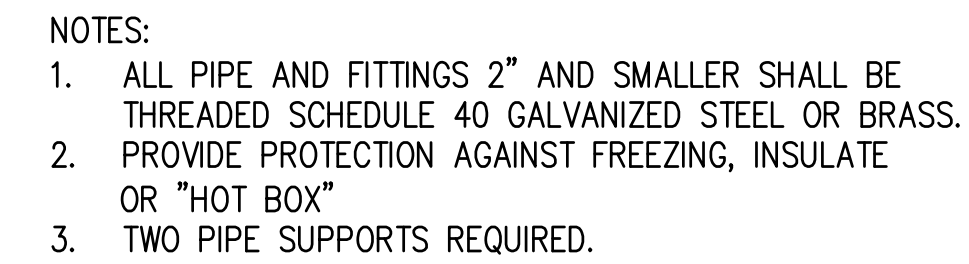

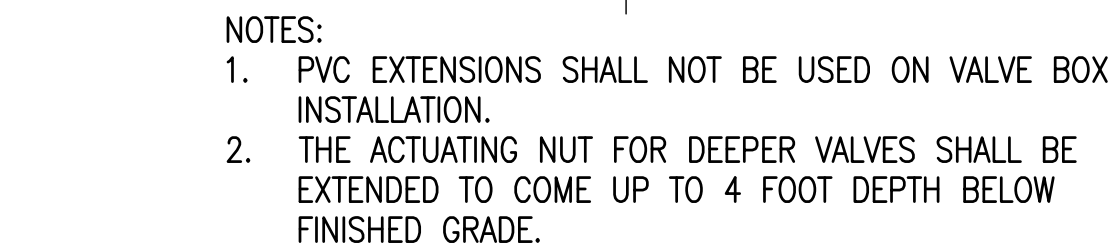


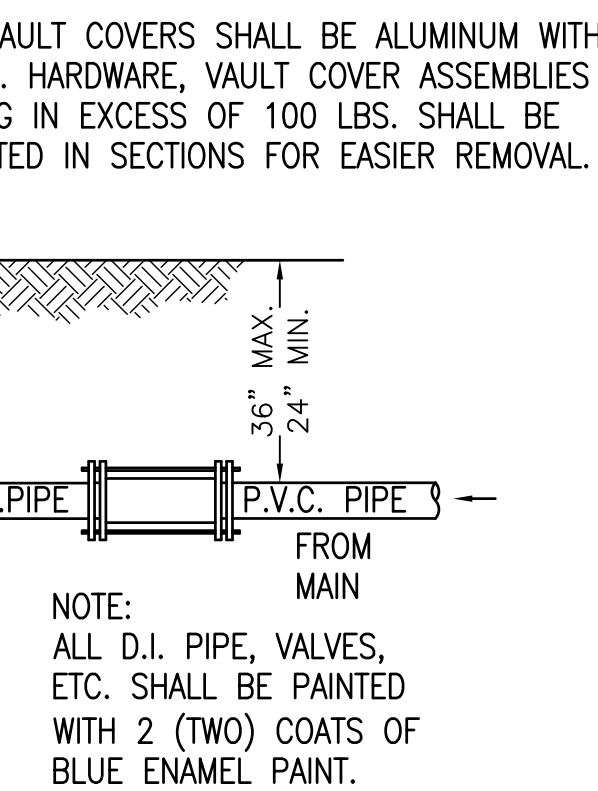
A2 2" RF
CU101 N.T.S.




 A5
 CU101
 CU102





E5	GA
CU101	N.T.S



E8 3" W
CU101 N.T.S.
CU102

CU502

 <p>766 MIDDLE ST., FARMHORE, AL 36532 251-990-5778</p> <p>ARCH. & ENGINEER SEAL</p>  <p>KHA FL. CERT. #8268</p>	<p>NATURAL RESOURCES & ENVIRONMENTAL AFFAIRS</p> <p>SUBFACTORY TO DATE</p>		<p>P.W. DWG. NO.</p>		<p>DEPARTMENT OF THE NAVY NAVAL SUPPORT ACTIVITY PANAMA CITY, FLORIDA</p>					
	<p>SAFETY DEPARTMENT</p>		<p>DRAWN BY LRR</p>		<p>PANAMA CITY JOINT OUTPATIENT CLINIC NAVAL GULF COAST HEALTH CARE</p> <p>UTILITY DETAILS</p>					
	<p>FIRE DEPARTMENT</p>		<p>CHECKED BY KCH</p>							
	<p>PUBLIC WORKS SUPERVISOR</p>		<p>SUPERVISOR KCH</p>							
<p>SUBFACTORY TO DATE</p>		<p>APPROVED</p>		<p>DATE</p>		<p>SIZE F</p>	<p>CODE IDENT. NO.</p>	<p>NAVY FAC DRAWING NO. N/A</p>		
<p>SUBFACTORY TO DATE</p>		<p>PUBLIC WORKS OFFICER</p>		<p>HOME PROJ. NO.</p>		<p>SCALE NTS.</p>		<p>CONSTR. CONTR. NO.</p>	<p>T.O.#</p>	<p>SHEET 12 OF 14</p>