



PLANT LIST					
KEY	QTY	COMMON NAME	BOTANICAL NAME	SIZE	REMARKS
TREES					
AR	4	FLORIDA MAPLE	Acer Rubrum 'Florida Flame'	10'-12' HT.	2 1/2" TO 3" CAL., SINGLE TRUNK, 45 GAL.
BC	2	PINDO PALM	Butia Capitata	5'-6' CT	BR, MATCHED
LI	19	CRAPE MYRTLE	Lagerstroemia indica 'Muskogee'	8'-10' HT.	MULTI TRUNK, TREE FORM, 3 TRUNK MIN., 30 GAL.
MG	6	MAGNOLIA	Magnolia grandiflora 'Green Giant'	10'-12' HT.	3" TO 3 1/2" CAL., SINGLE TRUNK, 45 GAL.
PE	13	SLASH PINE	Pinus Elliottii	6'-8' HT.	1" TO 1 1/2" CAL., 15 GAL.
QP	8	WILLOW OAK	Quercus phellos	10'-12' HT.	3" TO 3 1/2" CAL., SINGLE TRUNK, 45 GAL.
QV	4	LIVE OAK	Quercus virginiana	10'-12' HT.	3" TO 3 1/2" CAL., SINGLE TRUNK, 45 GAL.
SP	16	CABBAGE PALM	Sabal Palmetto	16'-18' CT	BR, HURRICANE CUT- SLICK
TD	3	CYPRESS	Taxodium distichum	10'-12' HT.	2" TO 2 1/2" CAL., 30 GAL.
UP	5	DRAKE ELM	Ulmus parvifolia 'Drake'	10'-12' HT.	2" TO 2 1/2" CAL., 30 GAL.
SHRUBS					
IC	17	NELLIE R. STEVENS	Ilex cornuta Nellie R. Stevens'	6' - 8'	45 GAL., or B & B
JC	100	BLUE PACIFIC JUNIPER	Juniperus Conferta 'Blue Pacific'	16" - 18"	3 GAL., PLANT 3' o.c.
MC	112	MUHLY GRASS	Muhlenbergia Capillaris	18" - 24"	3 GAL., PLANT 3' o.c.
RI	84	DWARF HAWTHORN	Raphiolepis indica 'Clara'	18" - 24"	3 GAL., PLANT 3' o.c.
GROUND COVER					
AA	92	AGAPANTHUS	Agapanthus africanus	8" SPD. MIN.	1 GAL., PLANT 18" o.c.
LM	1601	BIG BLUE LIRIOPE	Liriope muscari 'Big Blue'	8" SPD. MIN.	1 GAL., PLANT 12" o.c.
SOD		BERMUDA 419	Cynodom Dactylon		WELL ROOTED, HEALTHY SOD


PLANT QUANTITIES ARE SHOWN IN THE PLANT LIST FOR CONVENIENCE ONLY. THE CONTRACTOR SHALL BE RESPONSIBLE FOR VERIFYING THESE QUANTITIES. IN THE EVENT THAT QUANTITY DESCREPCENCIES OCCUR BETWEEN THE PLANS AND THE MATERIALS LIST, THE QUANTITIES INDICATED ON THE PLANS SHALL GOVERN.

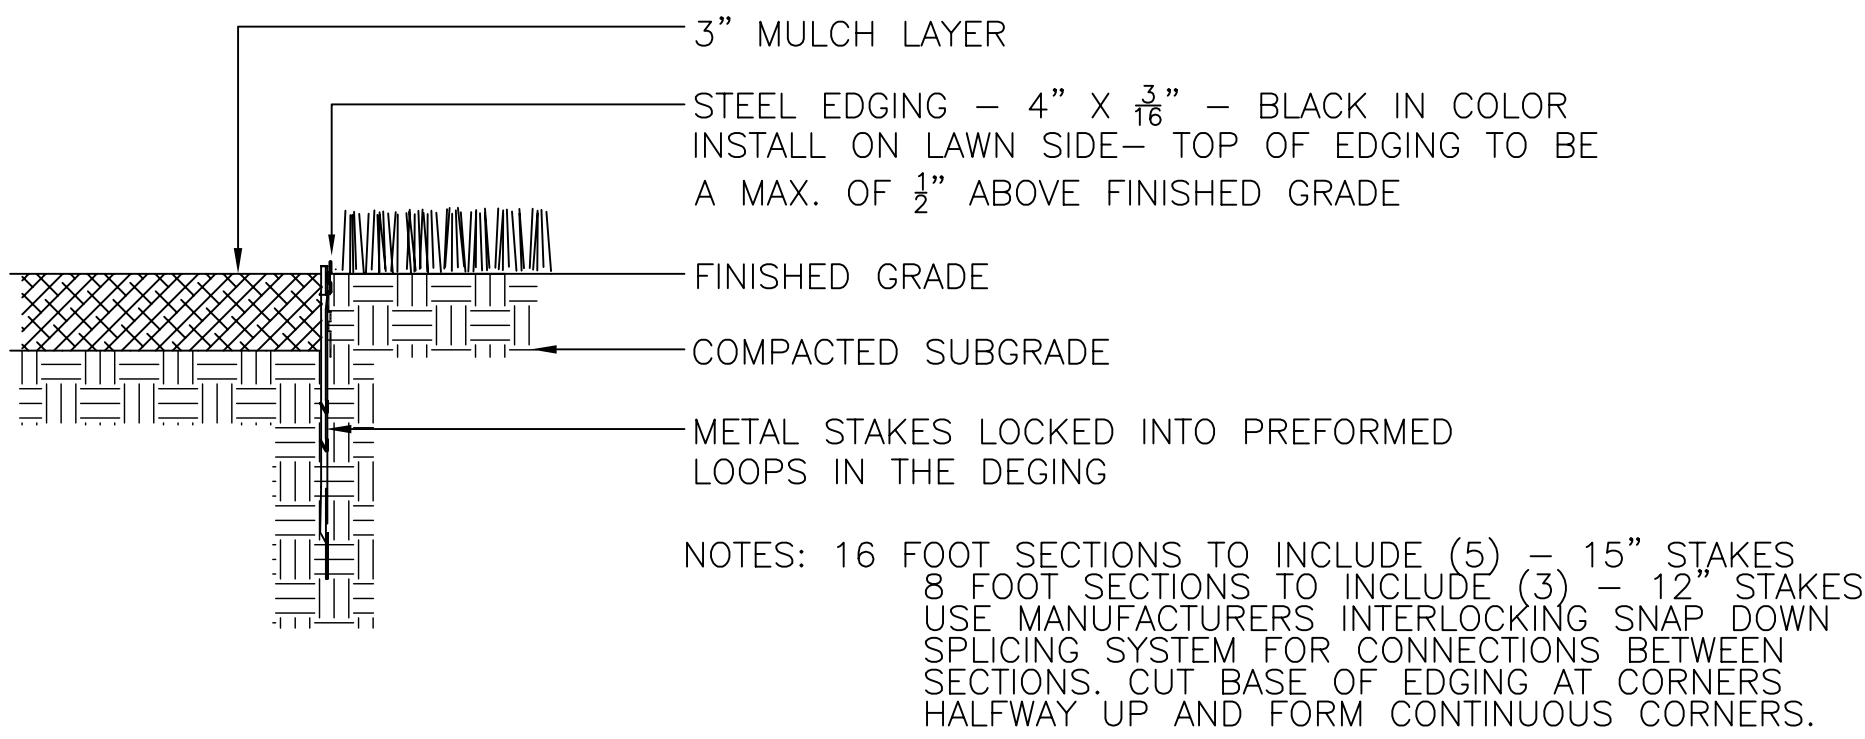


METAL EDGING DETAIL
N.T.S.

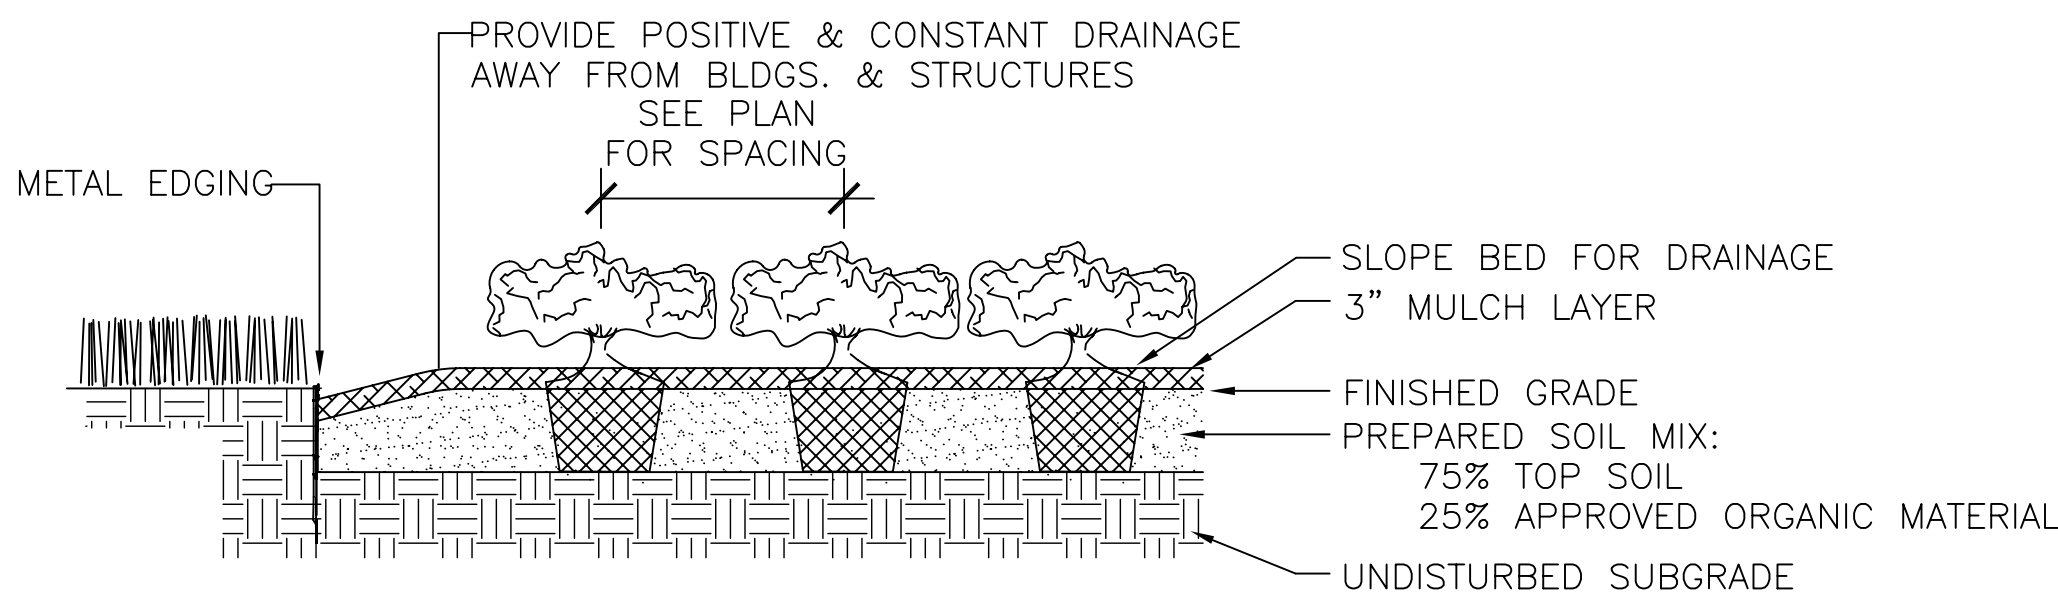


GROUNDCOVER PLANTING DETAIL
N.T.S.

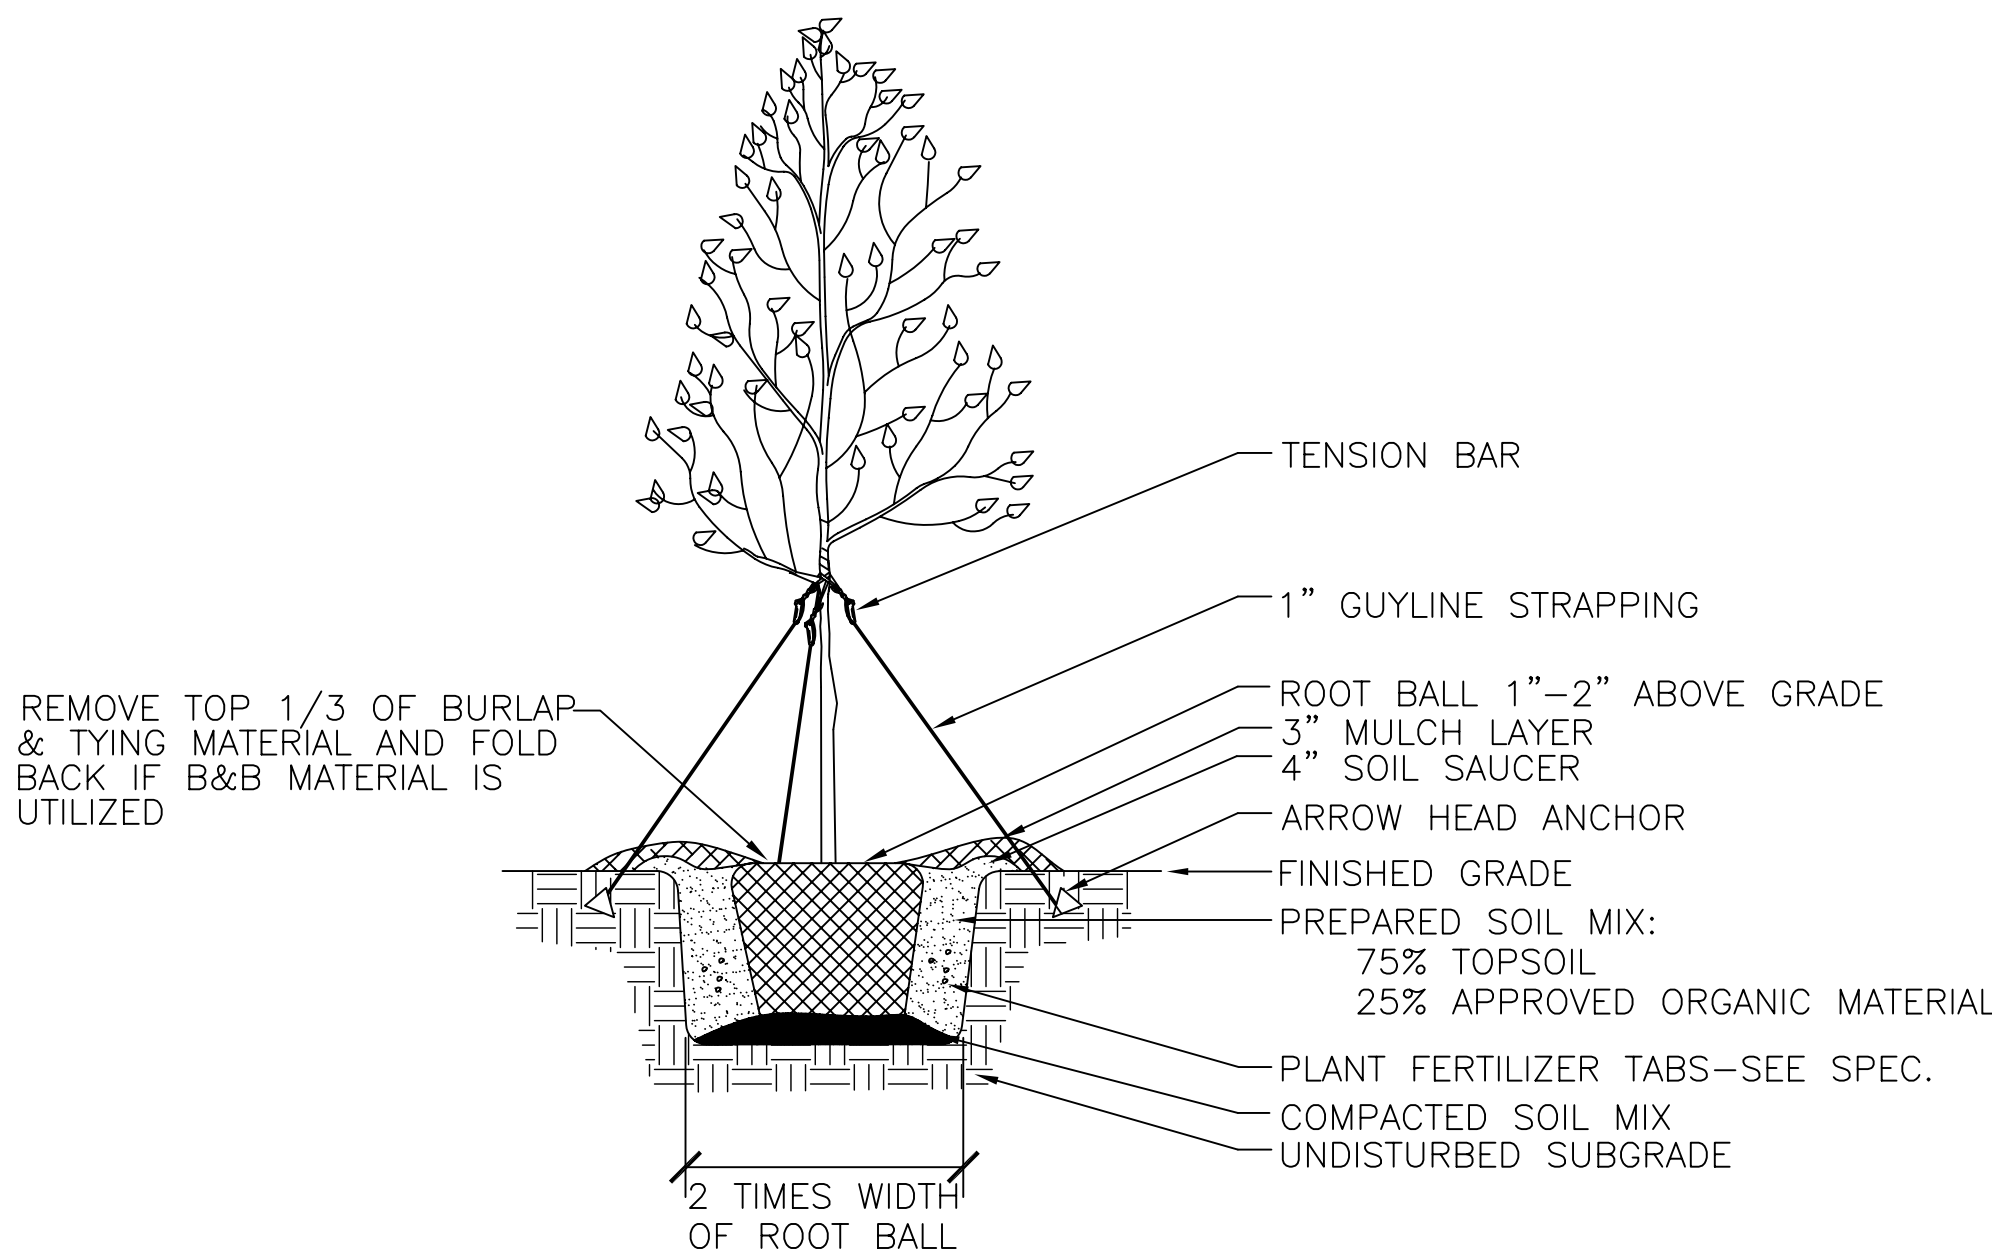


TREE PLANTING DETAIL
N.T.S.

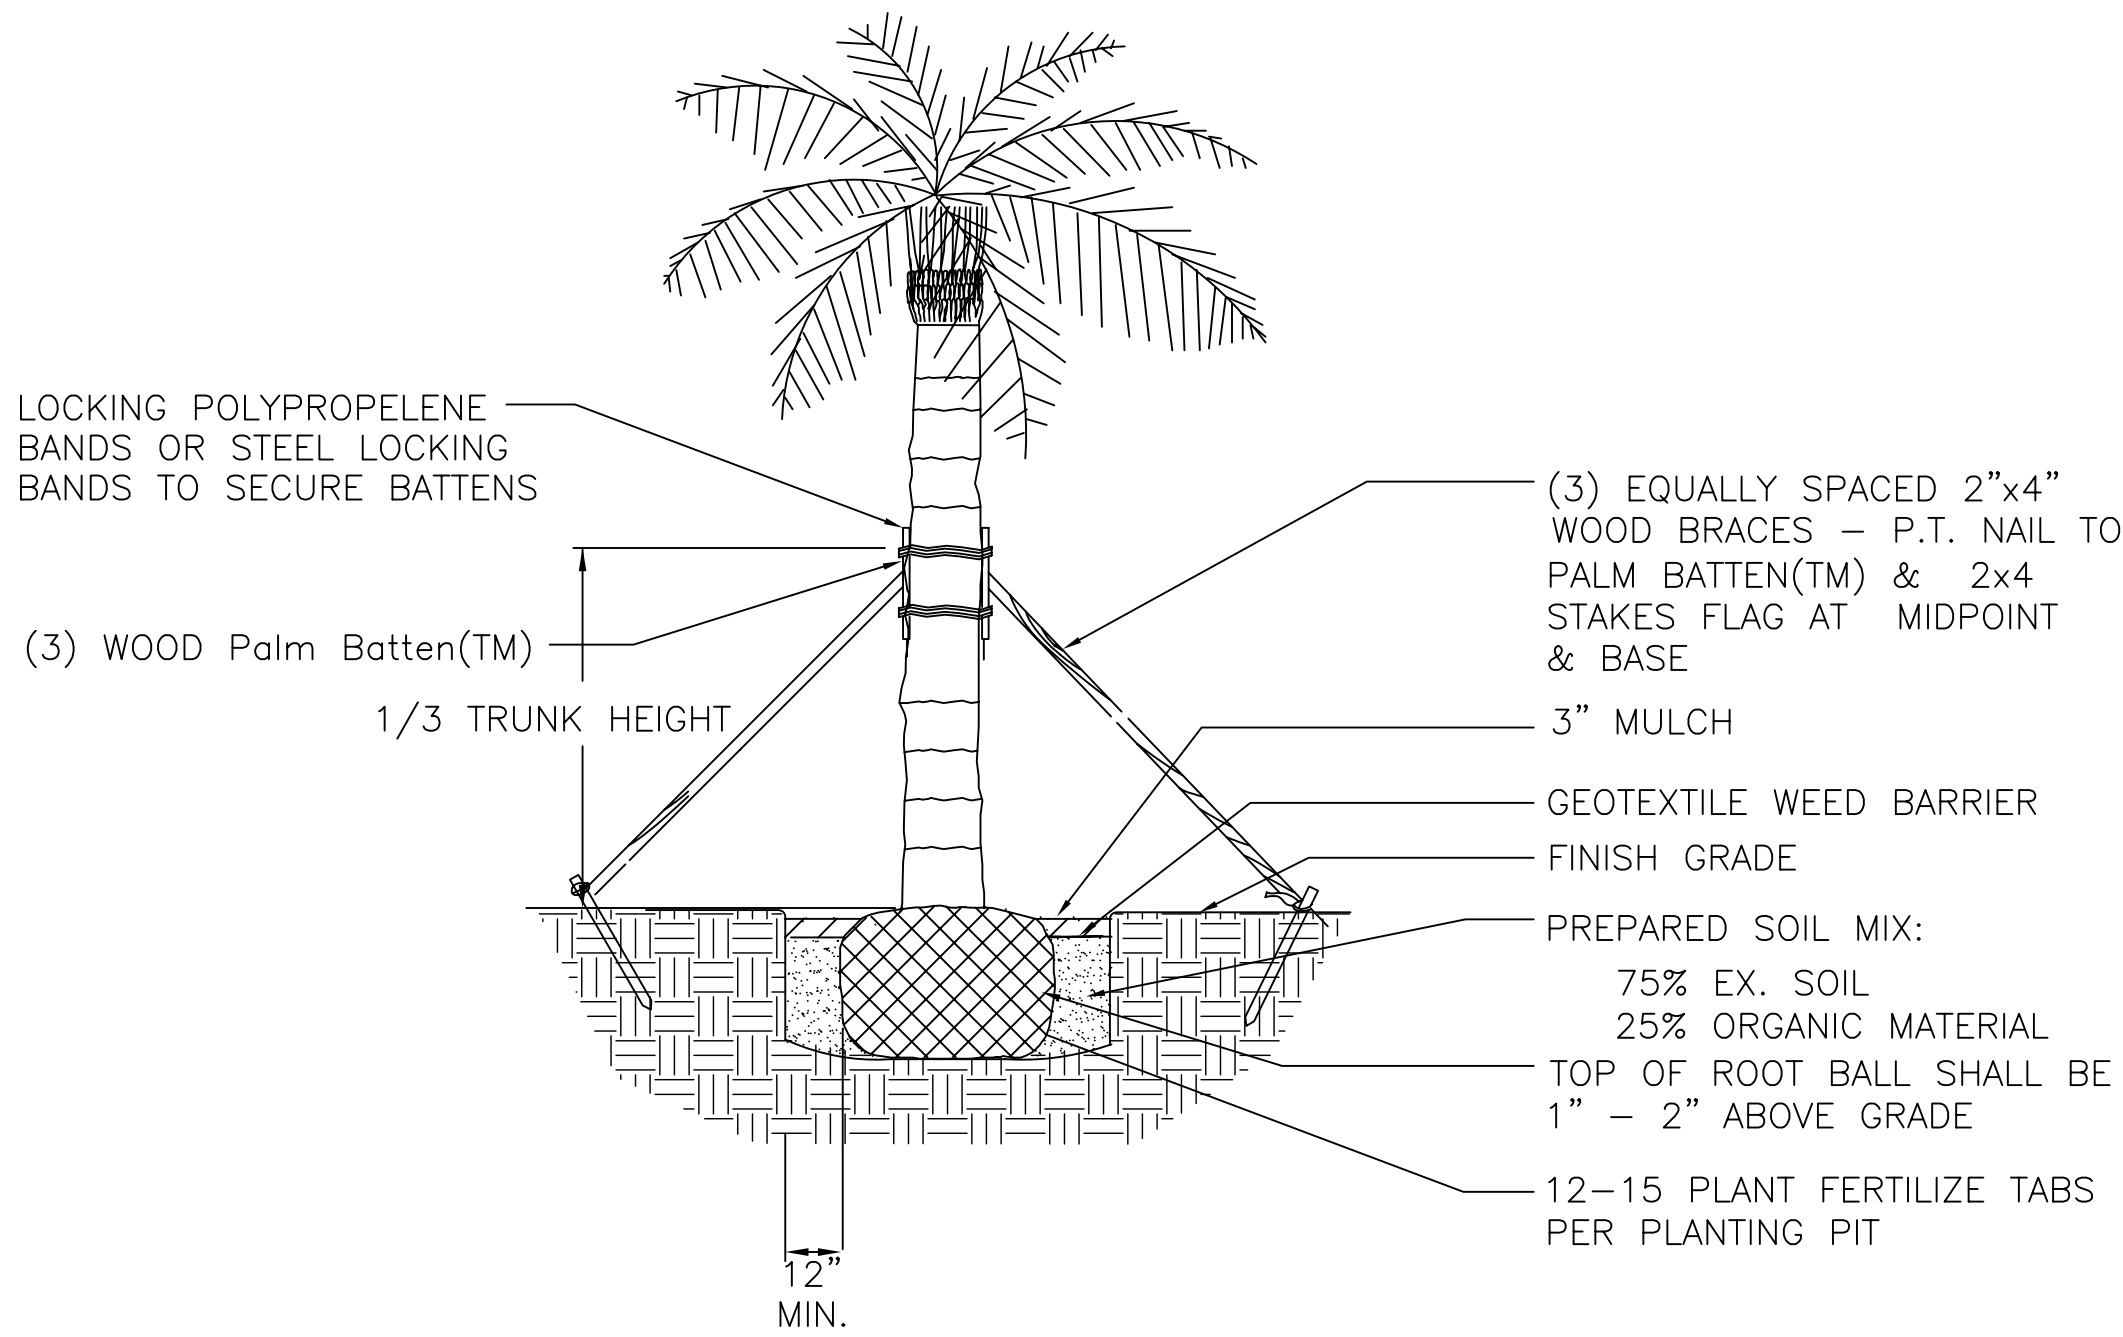


PALM PLANTING DETAIL
N.T.S.

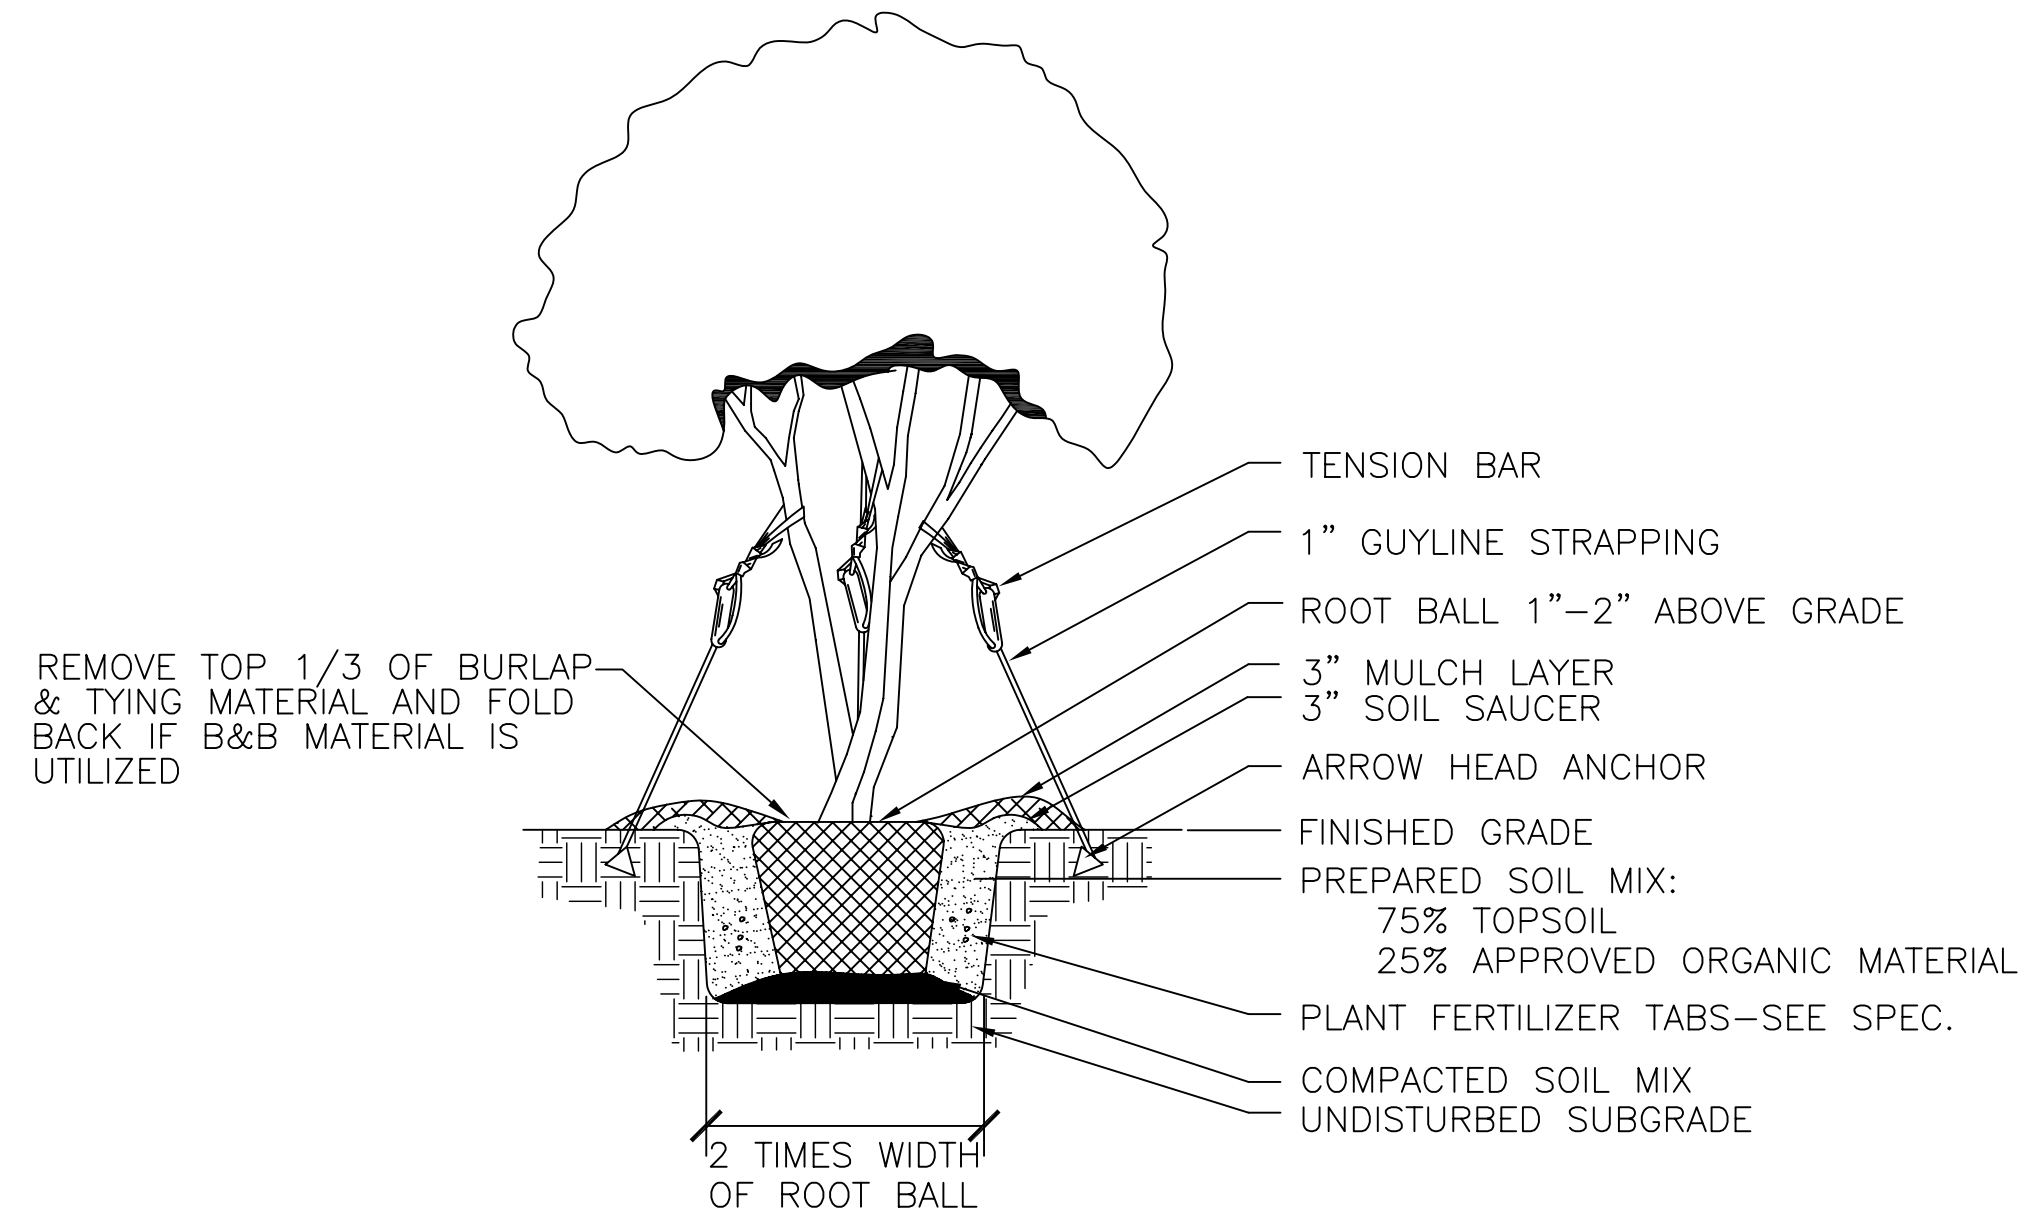

MULTIPLE TRUNK TREE PLANTING DETAIL
N.T.S.

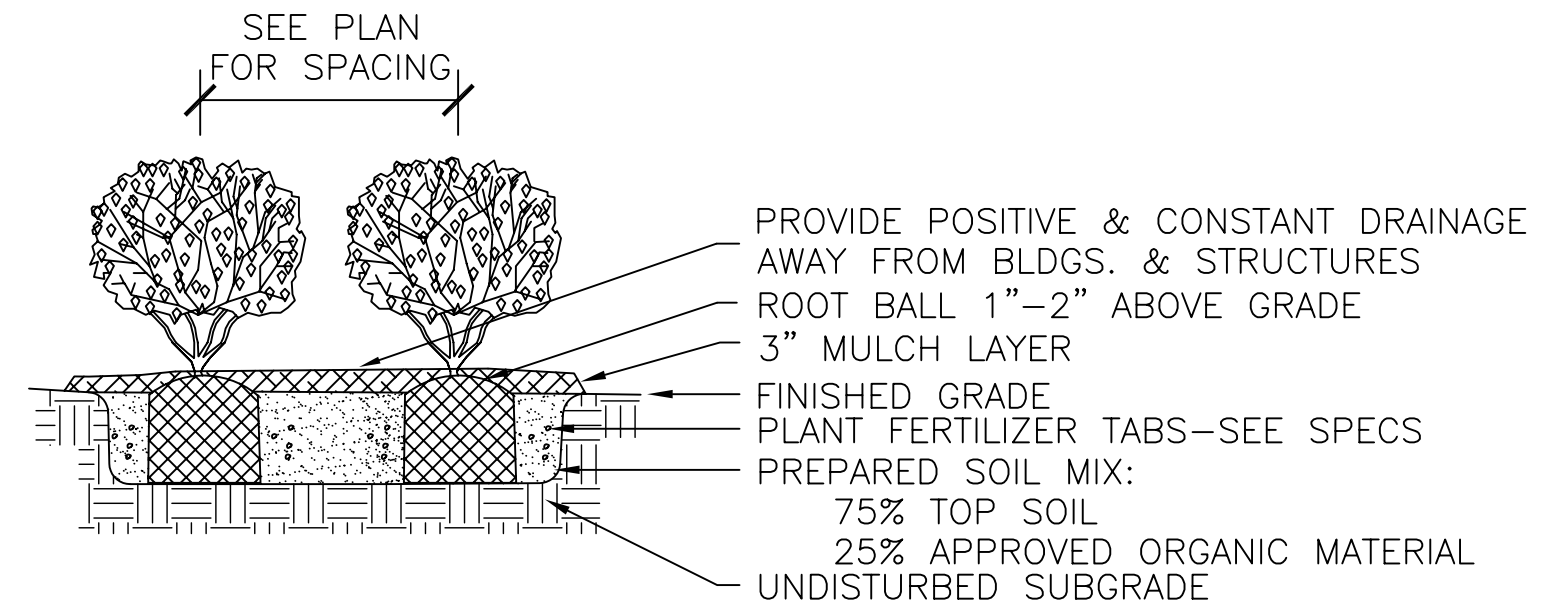

SHRUB BED PLANTING DETAIL
N.T.S.

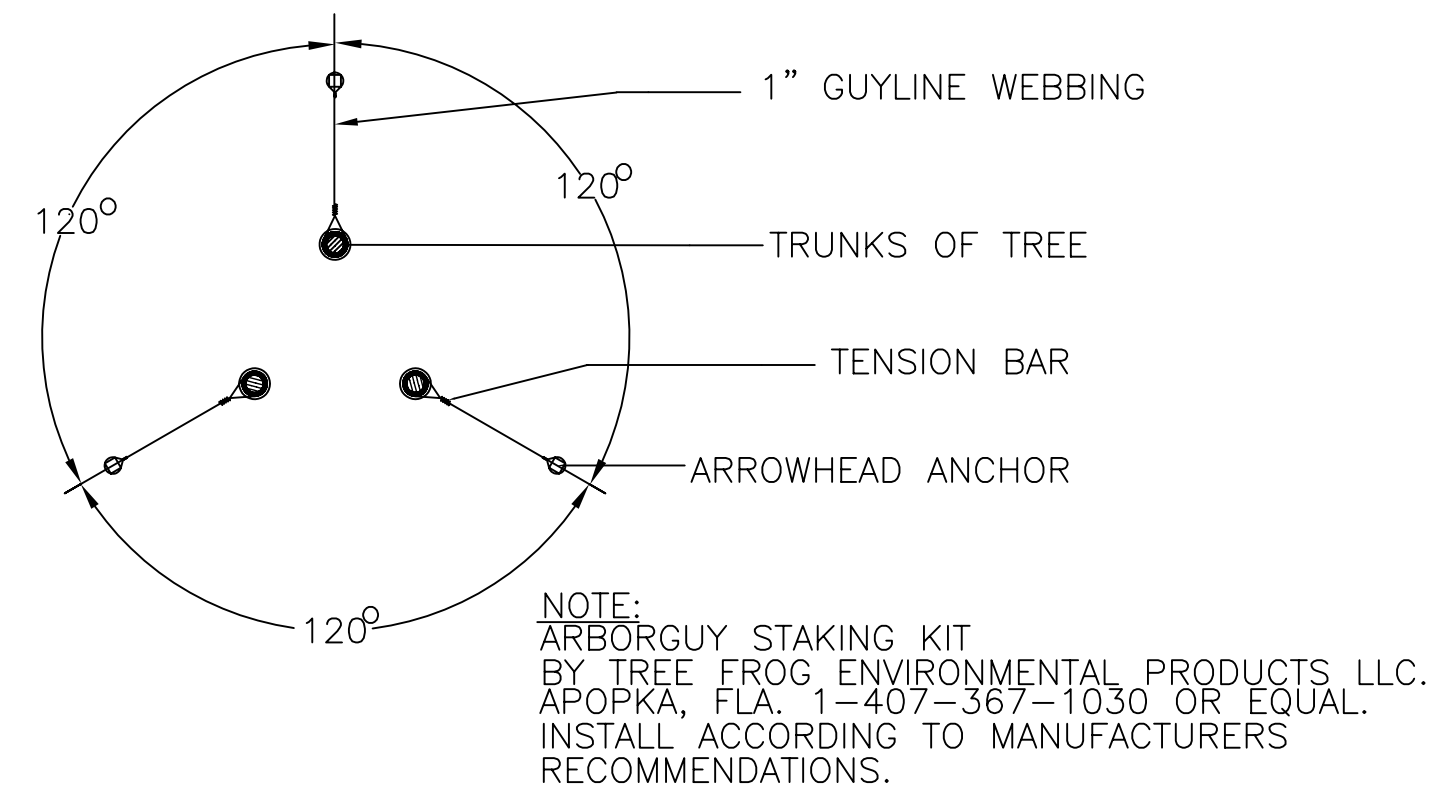

STAKING PLAN
N.T.S.

FINAL SUBMISSION
APRIL 6, 2012

IF SHEET IS LESS THAN (30"x42") IT IS
A REDUCED PRINT; SCALE ACCORDINGLY

L102

 766 MIDDLE ST. FARMHUR, AL 36532 251-990-5778 ARCH. & ENGR. SEAL 	NATURAL RESOURCES & ENVIRONMENTAL AFFAIRS SATISFACTORY TO DATE	P.W. DWG. NO.	DEPARTMENT OF THE NAVY NAVAL SUPPORT ACTIVITY PANAMA CITY, FLORIDA
	SAFETY DEPARTMENT SATISFACTORY TO DATE	DRAWN BY JAS	PANAMA CITY JOINT OUTPATIENT CLINIC NAVAL GULF COAST HEALTH CARE
	FIRE DEPARTMENT SATISFACTORY TO DATE	CHECKED BY JEC	NAVY CLINIC LANDSCAPE DETAILS
	PUBLIC WORKS SUPERVISOR SATISFACTORY TO DATE	SUPERVISOR JECROWE	NAVY FAC DRAWING NO. N/A
	APPROVED DATE MARCH 2012	DATE MARCH 2012	SIZE F 80091
		SCALE 1"=30'-0"	CONSTR. CONTR. NO. N69450-11-D-2529 SCALE 1"=30'-0" MACC. T.O.# SHEET 2 OF 2