



1 EAVE/ GUTTER DETAIL(HEATED AREA)

0 3" 6" 9"

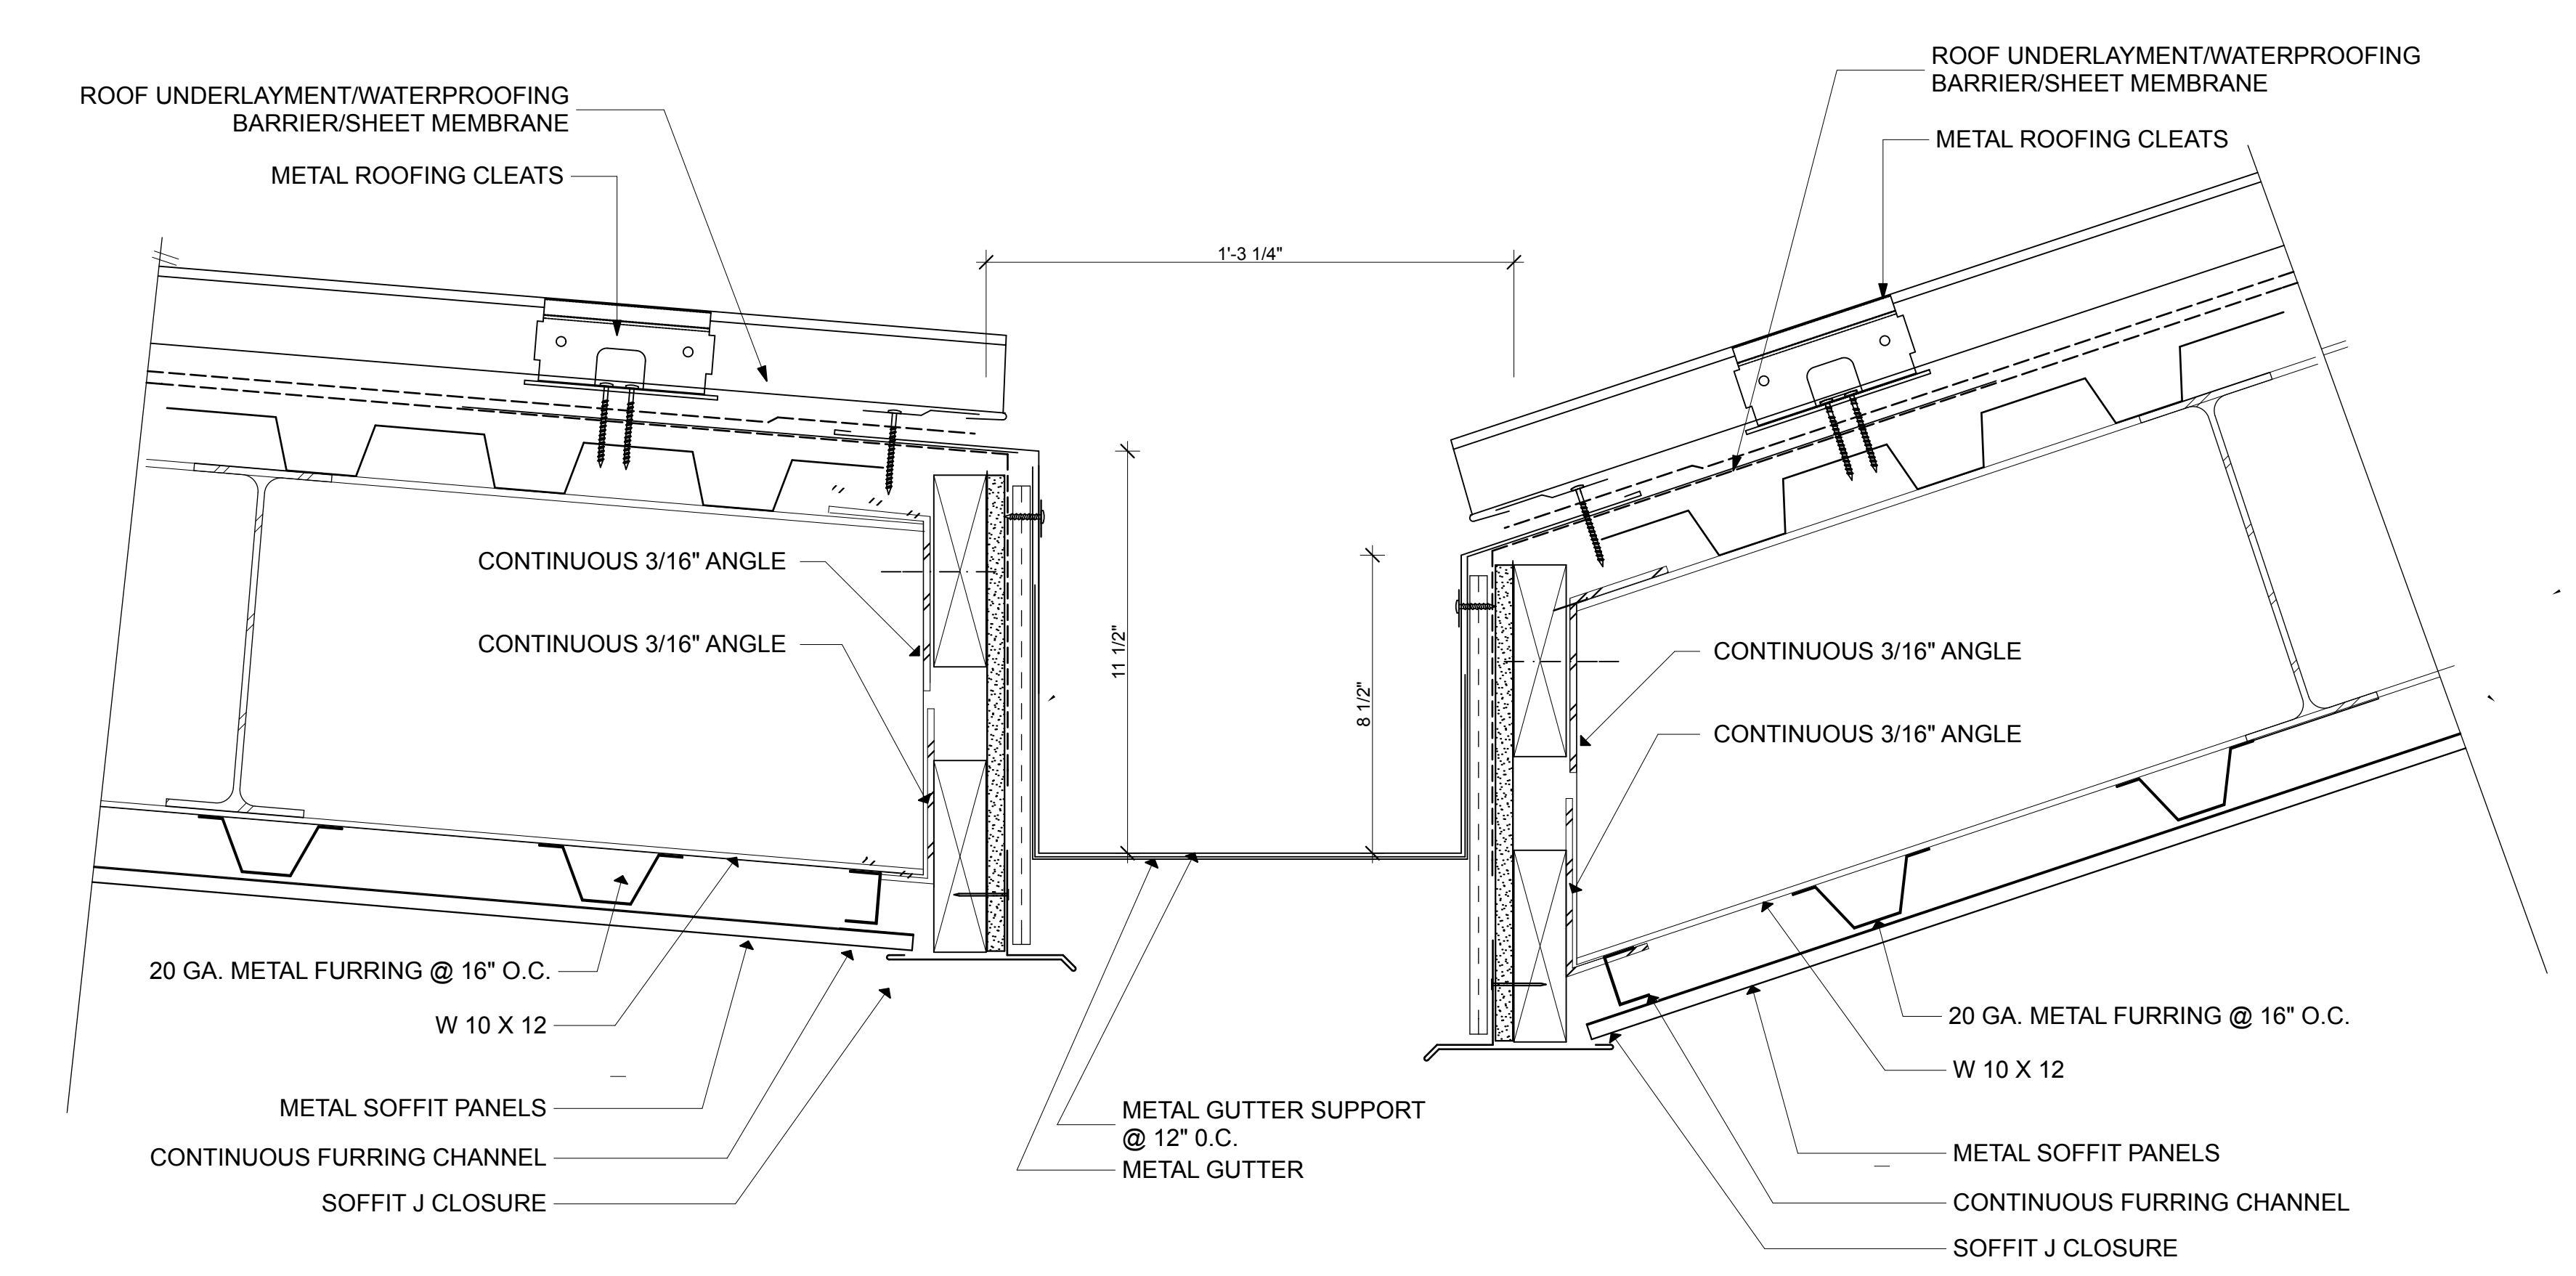


3 EAVE GUTTER CANOPY DETAIL

0 3" 6" 9"

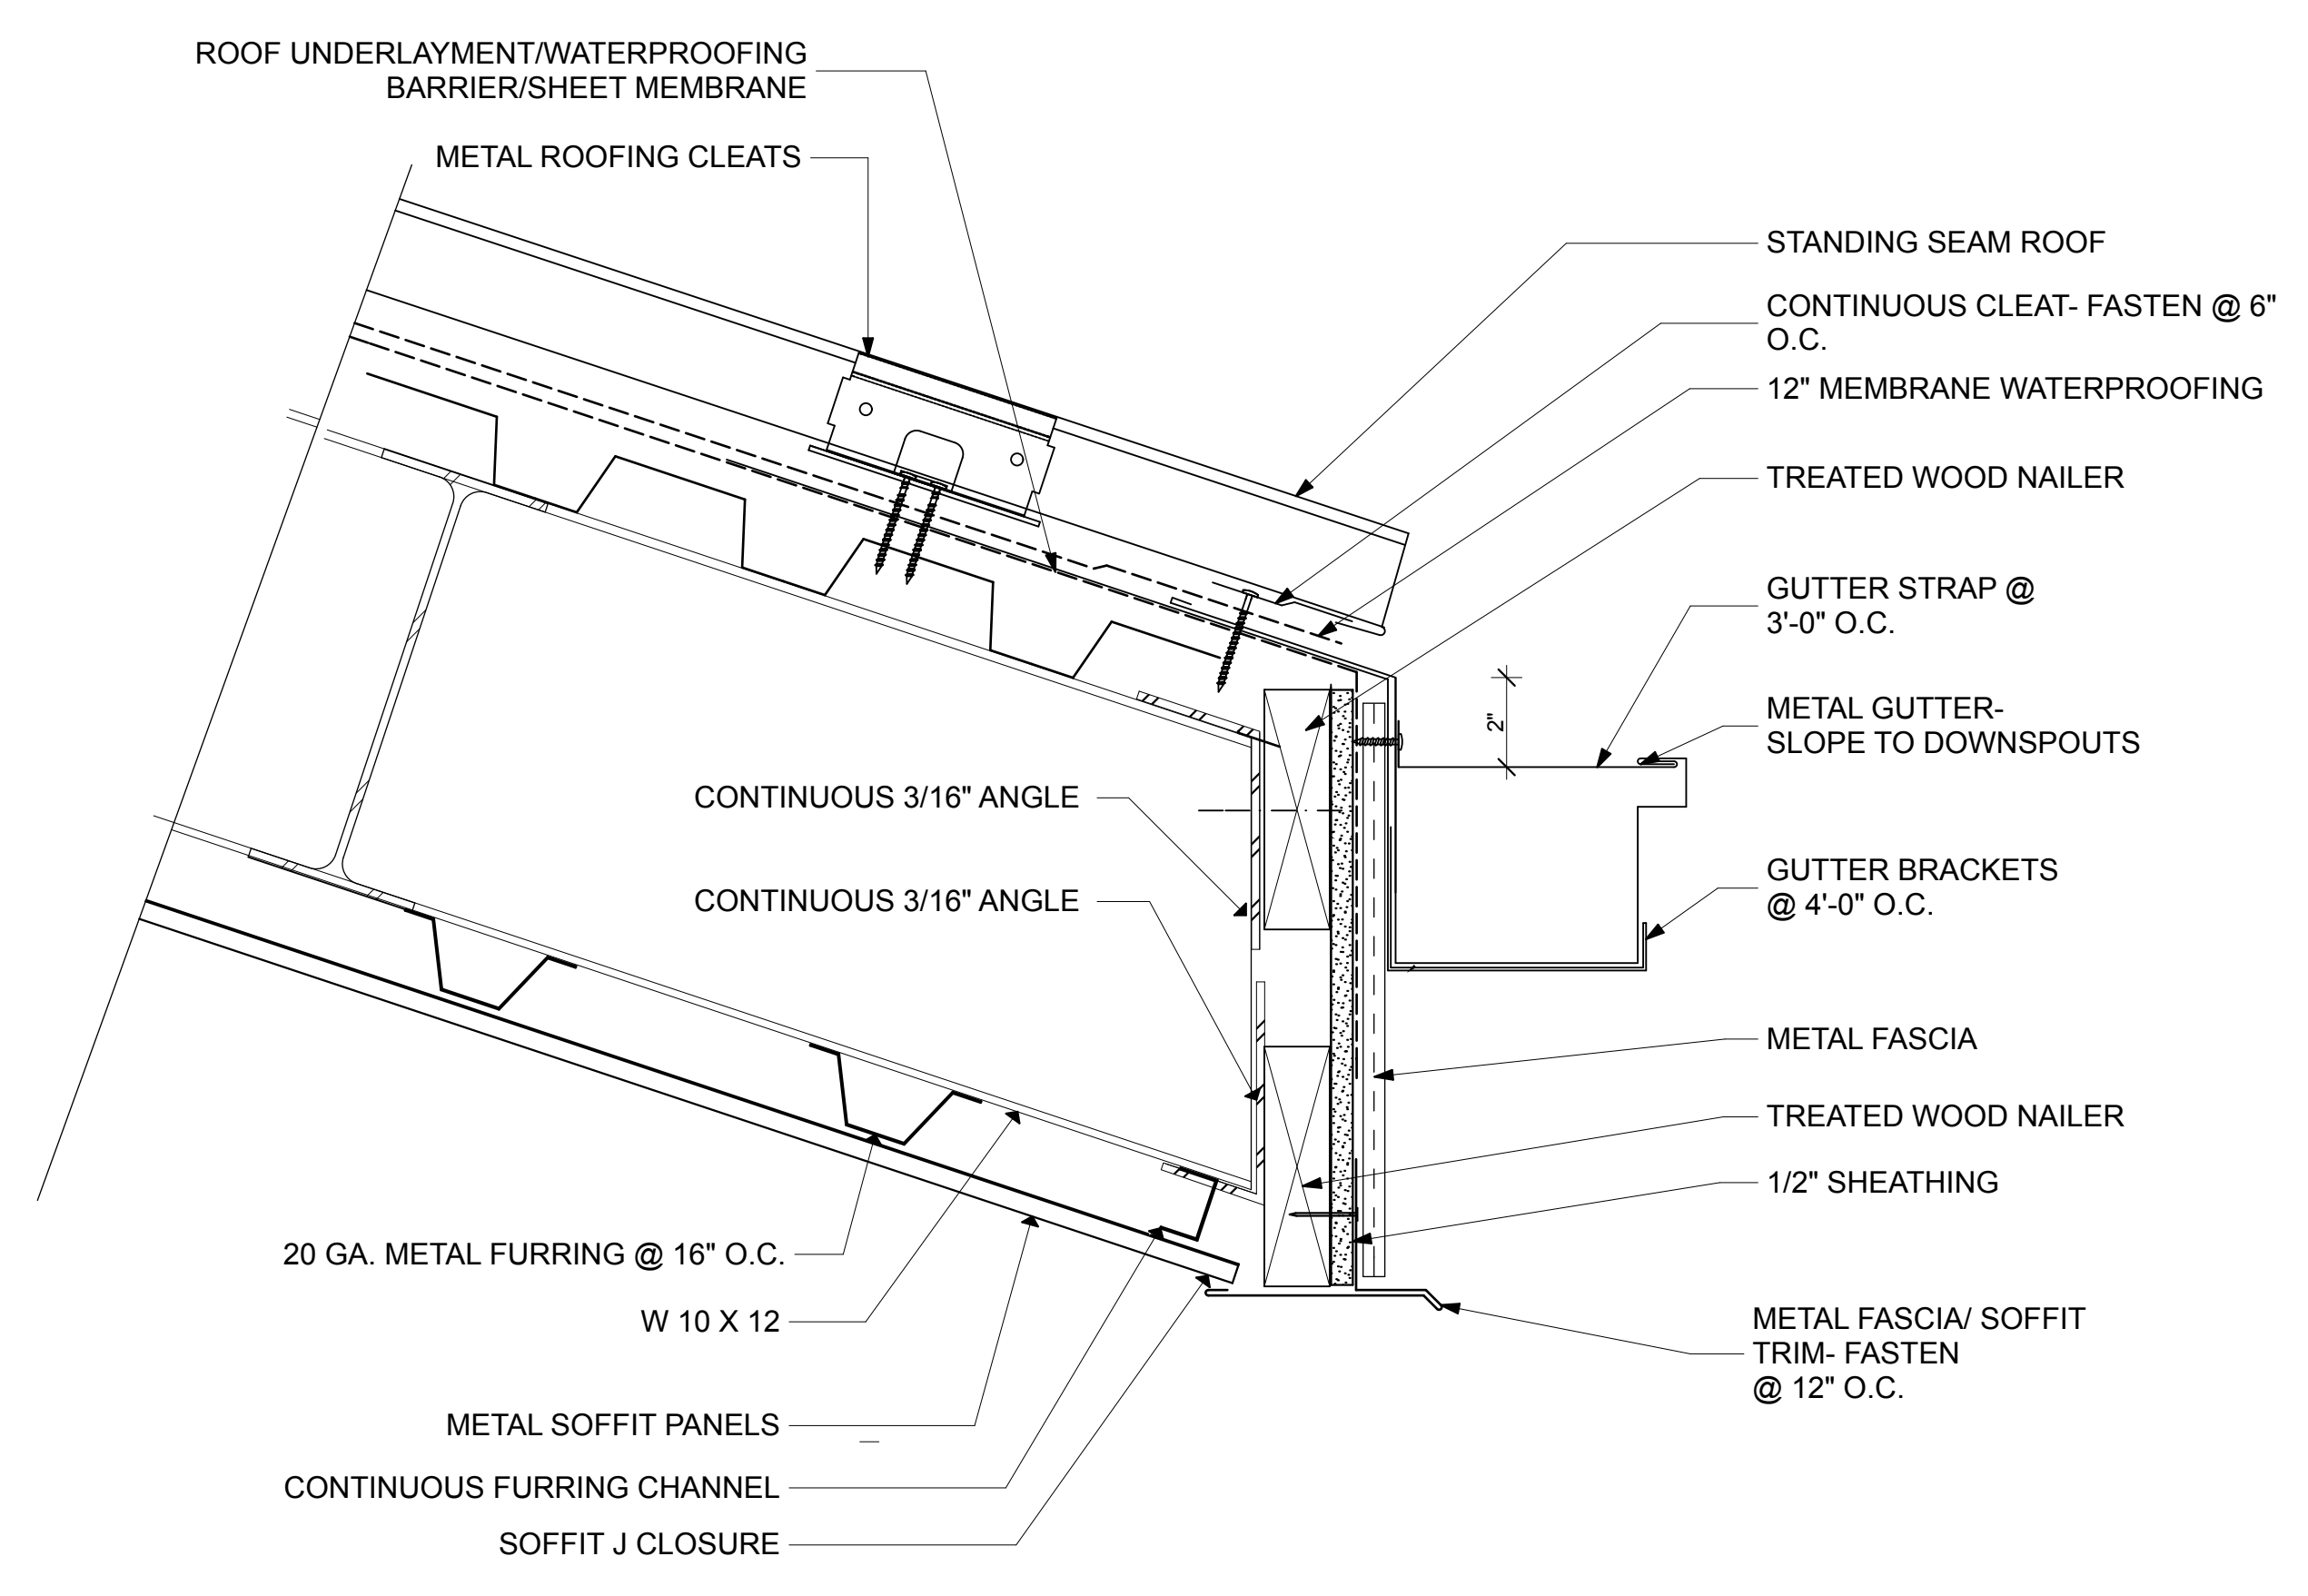

2 EAVE GUTTER PORCH DETAIL

0 3" 6" 9"

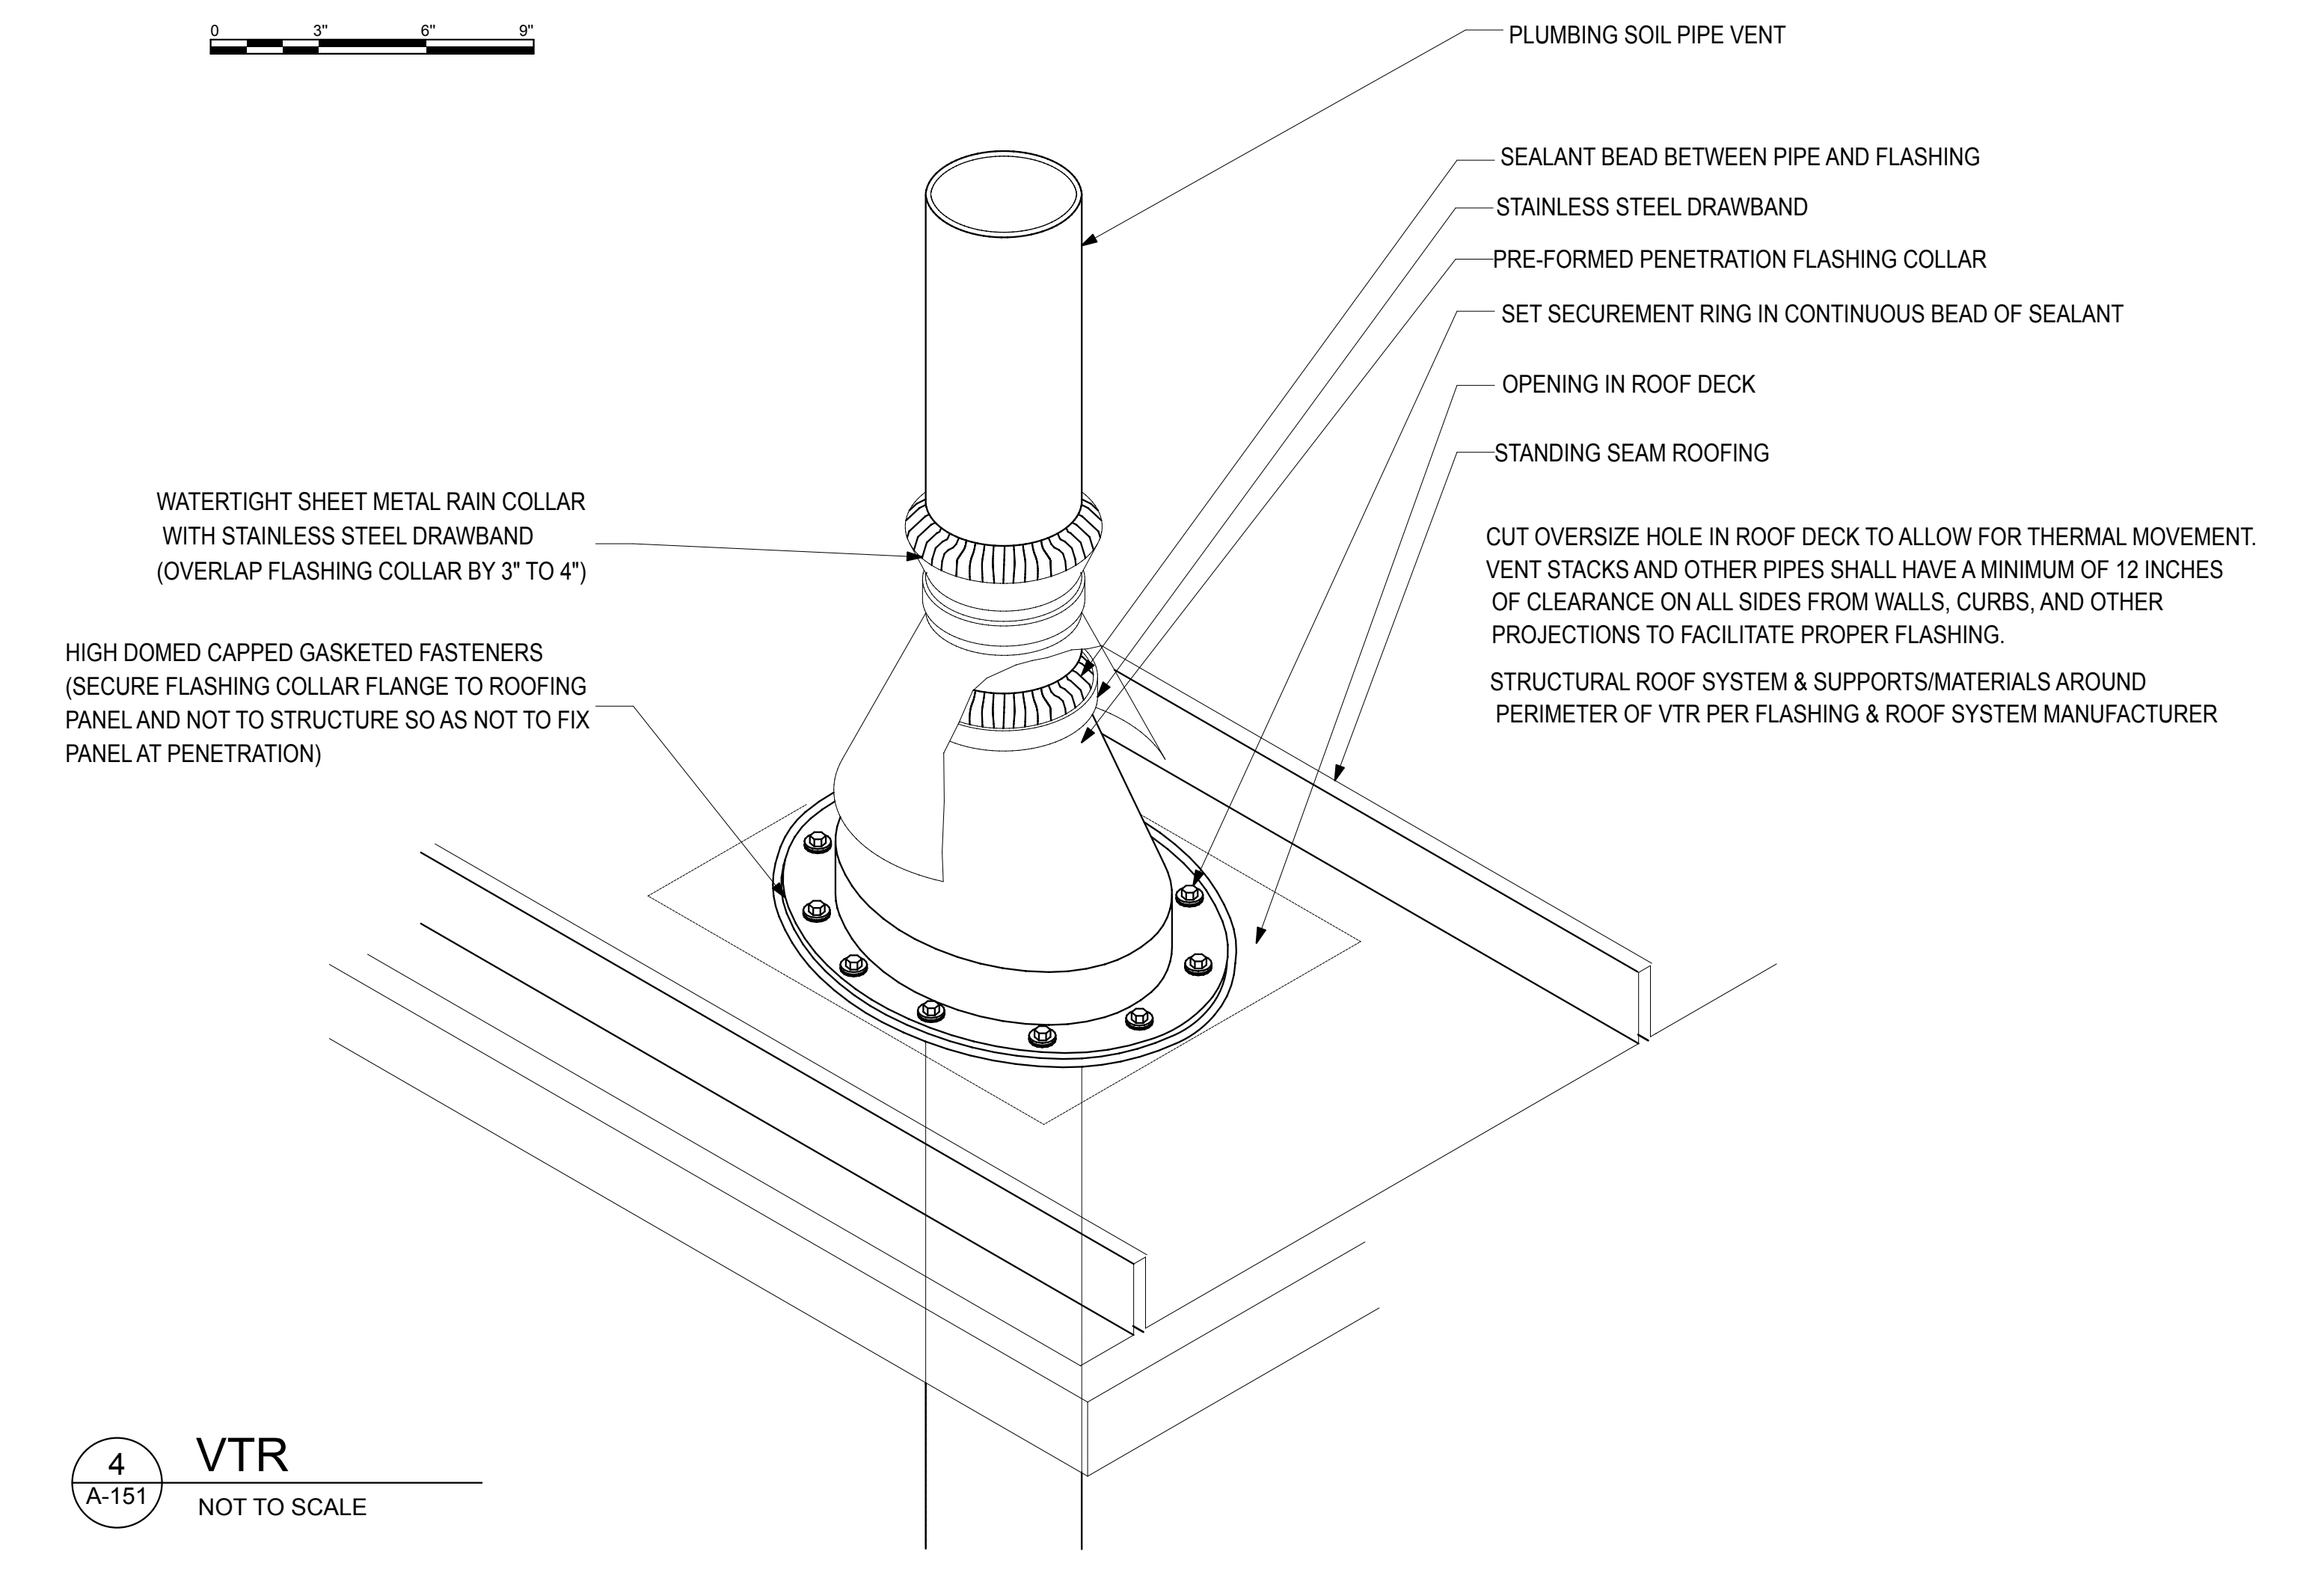

4 VTR

NOT TO SCALE

FINAL SUBMISSION
MARCH 2012

IF SHEET IS LESS THAN (30"x42") IT IS
A REDUCED PRINT; SCALE ACCORDINGLY

A151

 766 MIDDLE ST. FAIRHOPE, AL 36532 251-590-5778 ARCH. & ENGR. SEAL 	NATURAL RESOURCES & ENVIRONMENTAL AFFAIRS		P.W. DWG. NO.		DEPARTMENT OF THE NAVY NAVAL FACILITIES ENGINEERING COMMAND PANAMA CITY, FLORIDA				
	SATISFACTORY TO DATE		DRAWN BY RWC		NAVAL SUPPORT ACTIVITY				
	SAFETY DEPARTMENT		CHECKED BY WWB		PANAMA CITY JOINT OUTPATIENT CLINIC NAVAL GULF COAST HEALTH CARE				
	FIRE DEPARTMENT		SUPERVISOR WWB		ROOF DETAILS				
	PUBLIC WORKS SUPERVISOR		APPROVED DATE		SIZE F CODE IDENT. NO. 80091 NAV FAC DRAWING NO. N/A				
SATISFACTORY TO DATE		PUBLIC WORKS OFFICER		H2/MC PROJ. NO. BE1206M CONSTR. CONTR. NO. N69450-11-D-2529		SCALE AS NOTED		MACC. T.O.# SHEET OF	