




1
A501
DETAIL
SCALE: 1 1/2" = 1'-0"

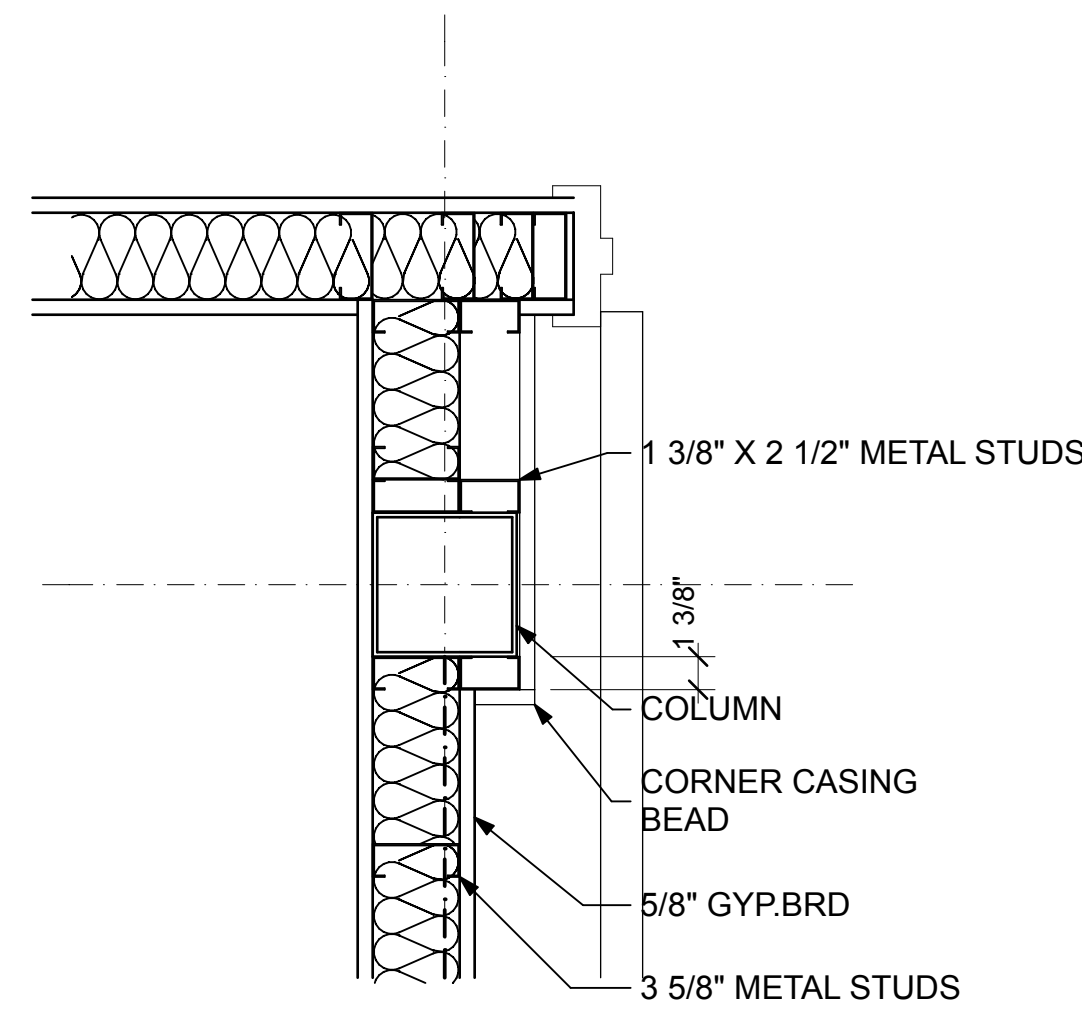


2
A501
DETAIL
SCALE: 1 1/2" = 1'-0"

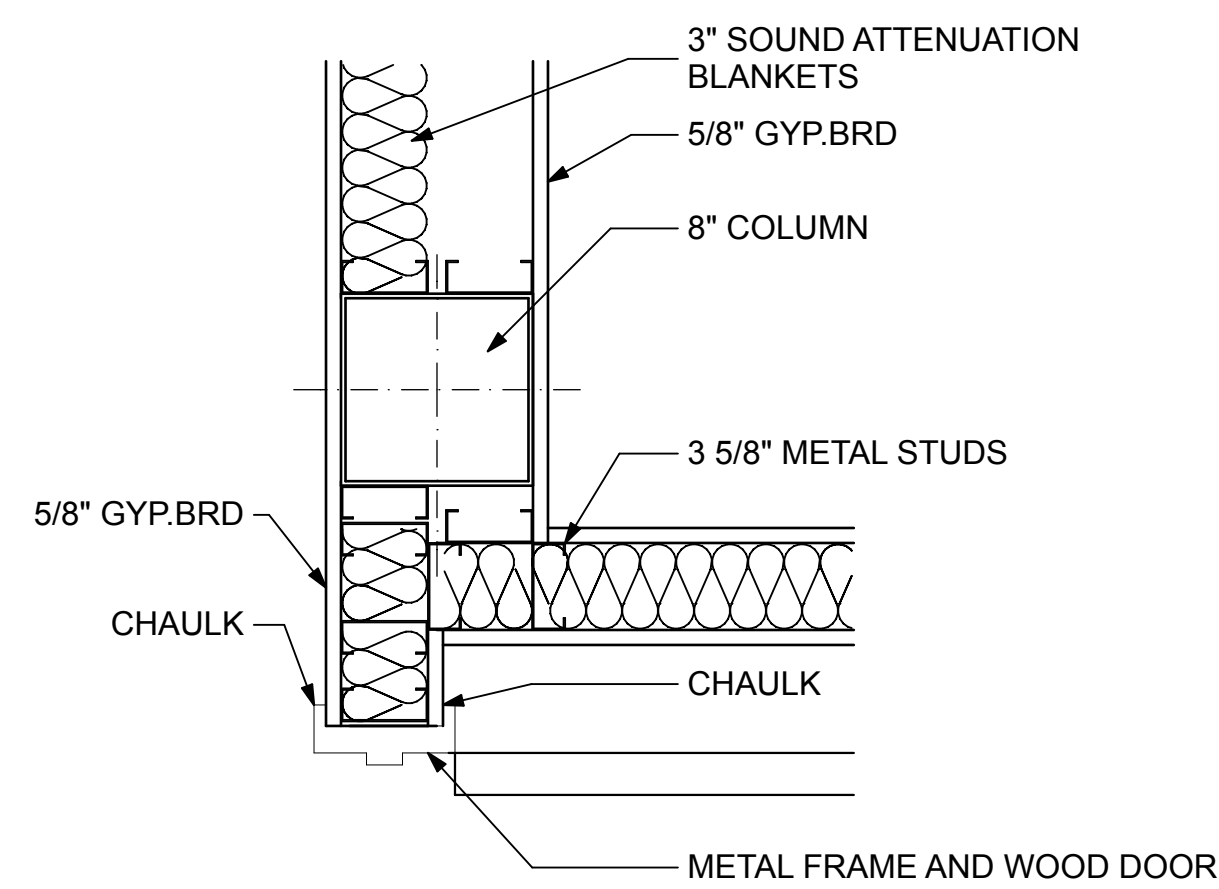


3
A501
DETAIL
SCALE: 1 1/2" = 1'-0"

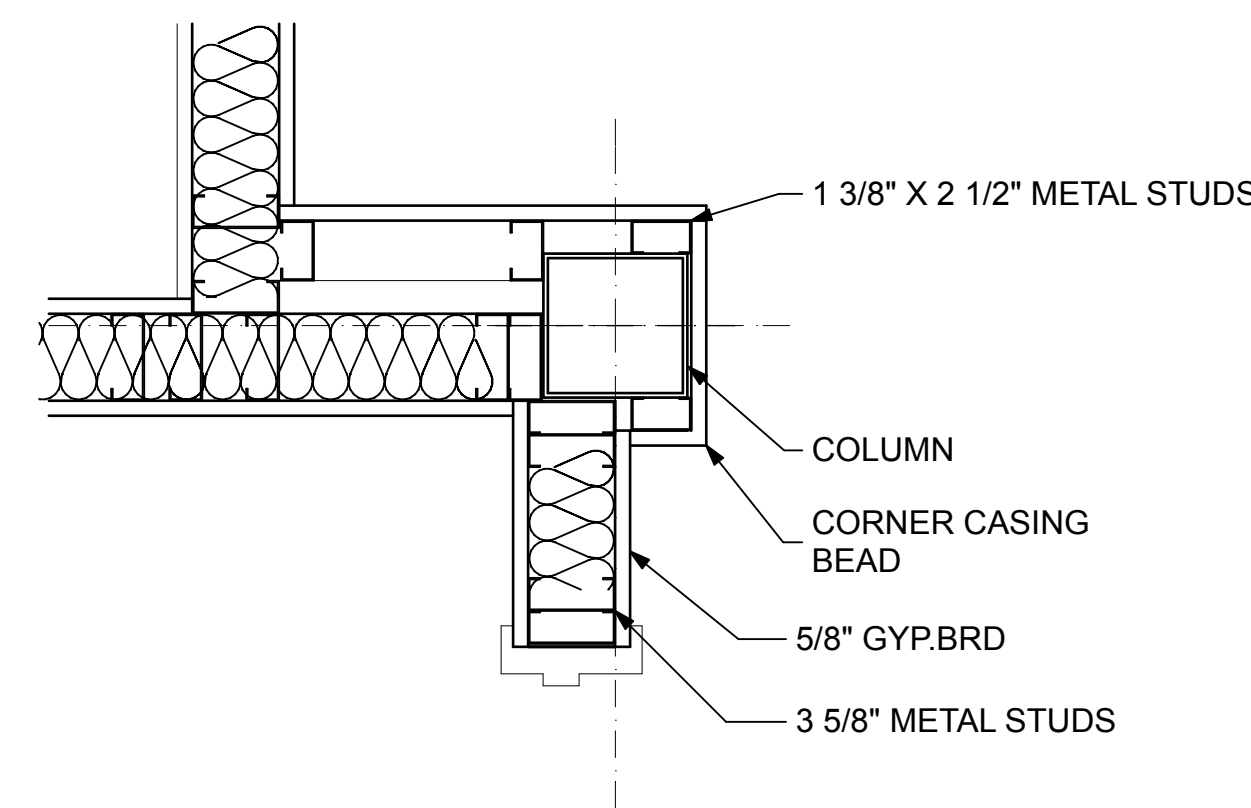


4
A501
DETAIL
SCALE: 1 1/2" = 1'-0"

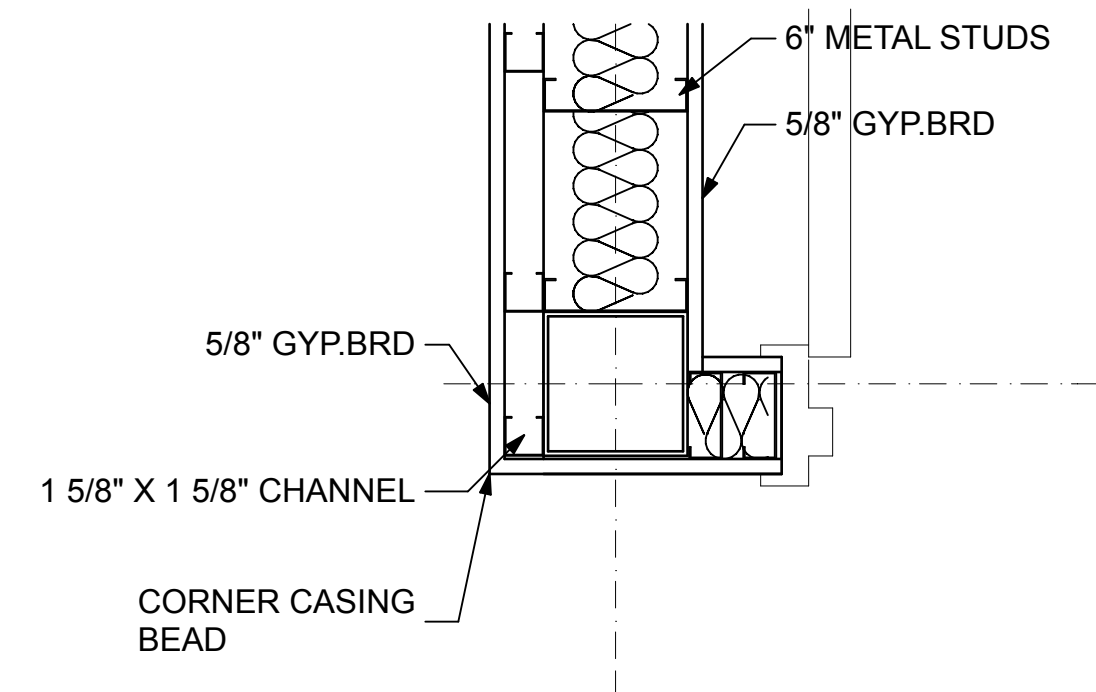


5
A501
DETAIL
SCALE: 1 1/2" = 1'-0"

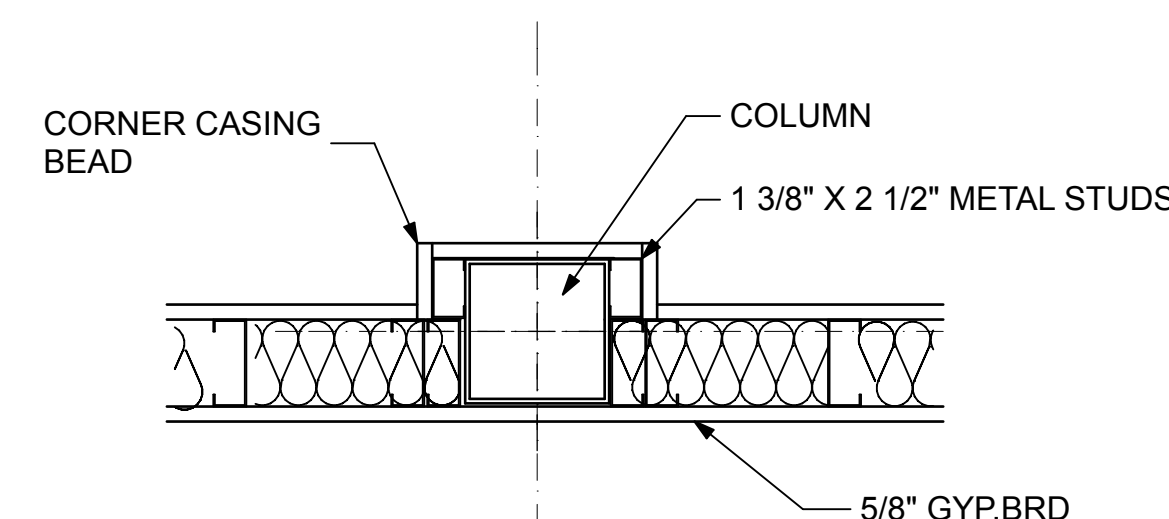


6
A501
DETAIL
SCALE: 1 1/2" = 1'-0"

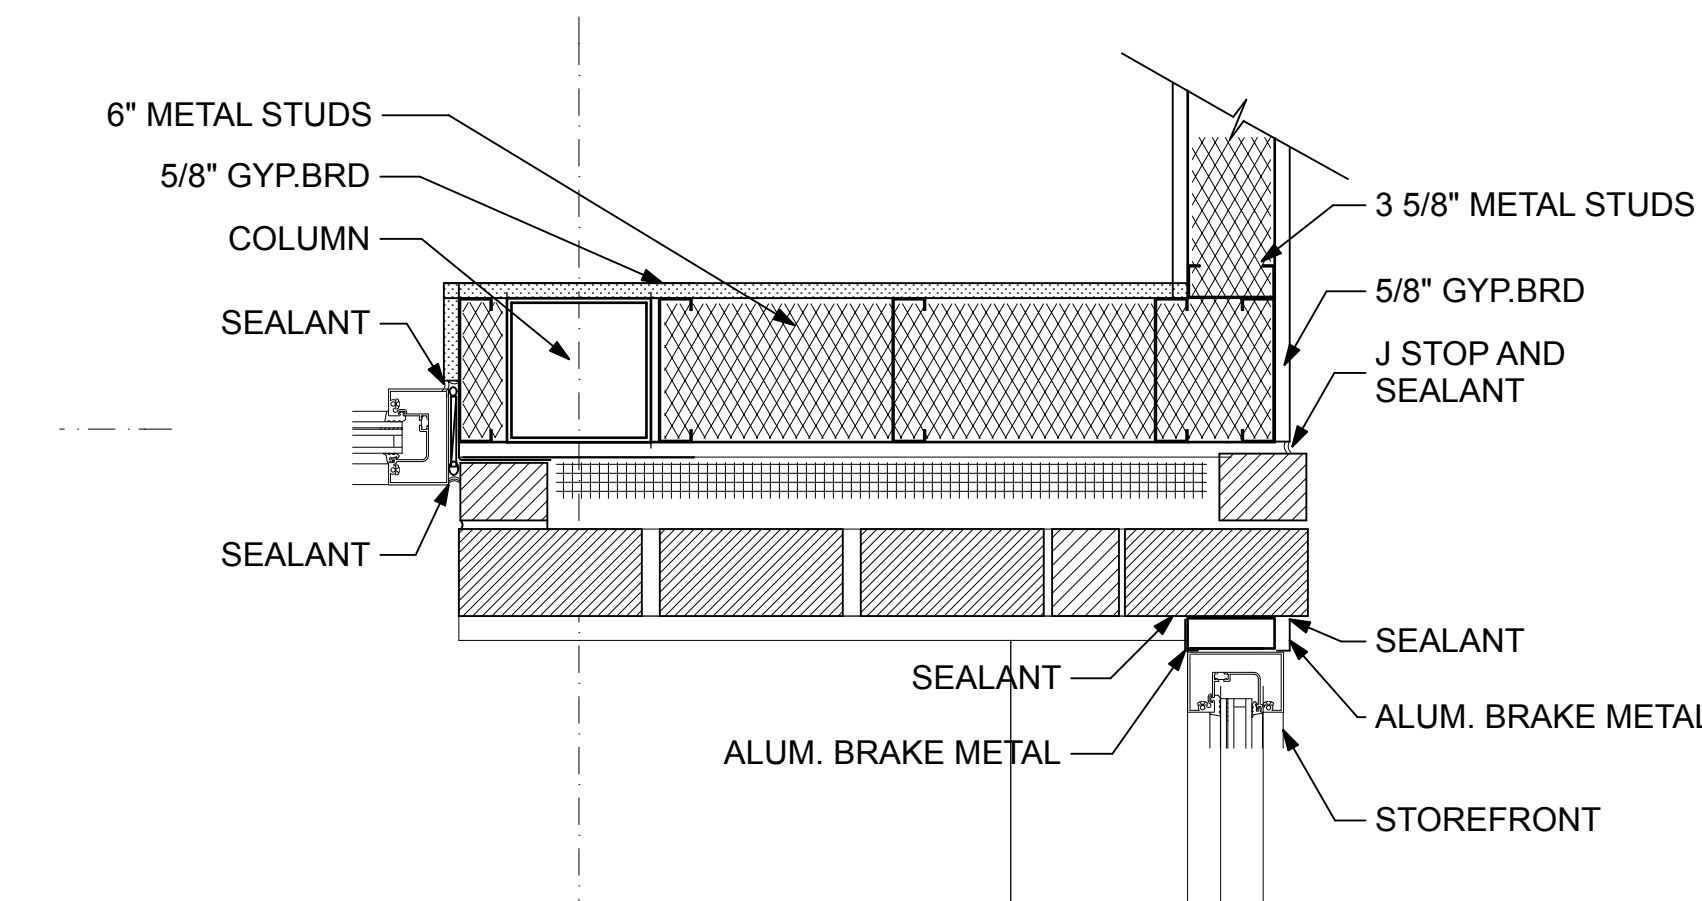


10
A501
DETAIL
SCALE: 1 1/2" = 1'-0"

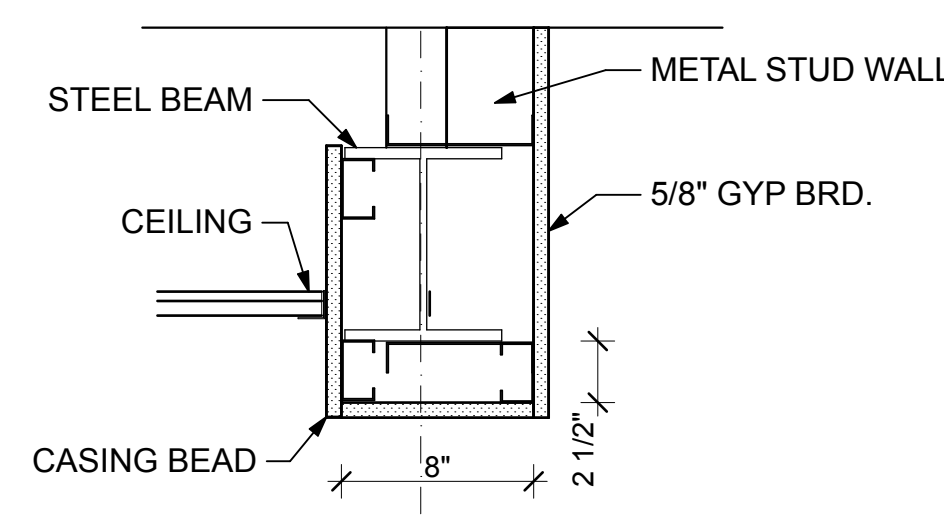


11
A501
DETAIL
SCALE: 1 1/2" = 1'-0"

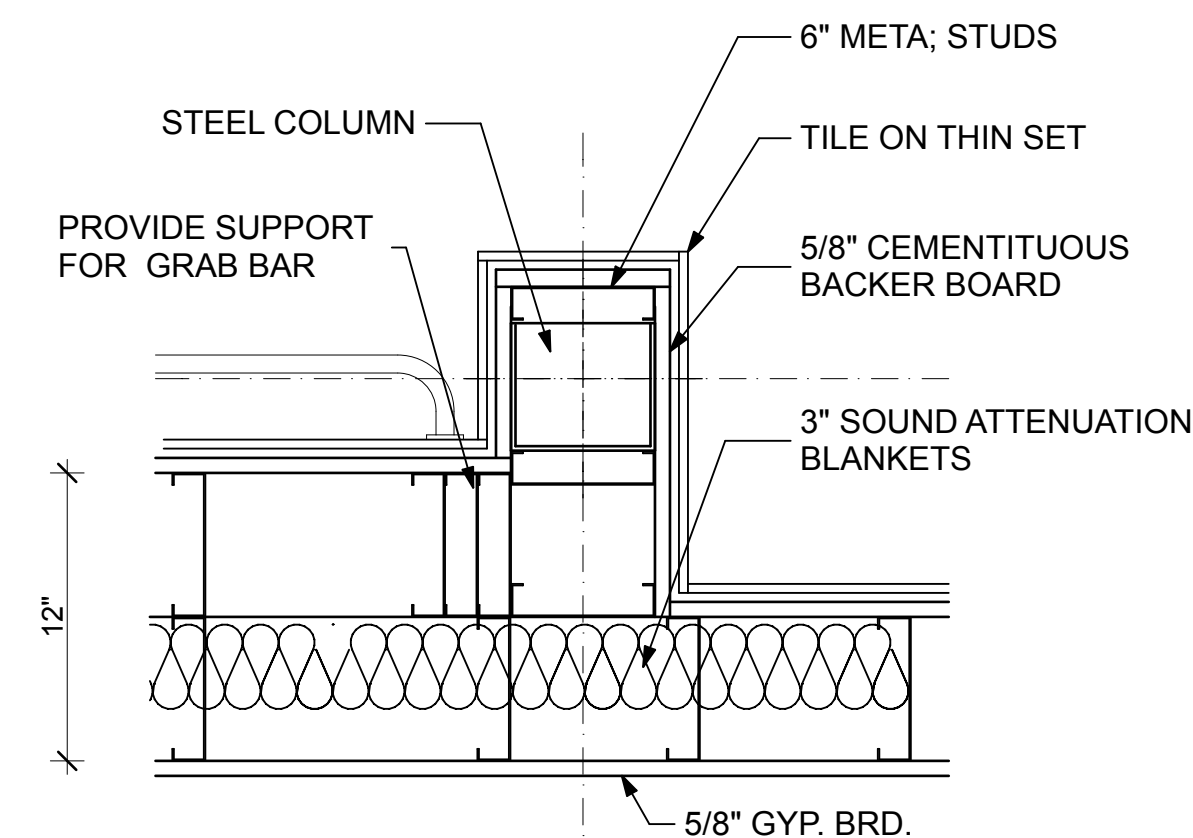


13
A501
DETAILS
SCALE: 1 1/2" = 1'-0"

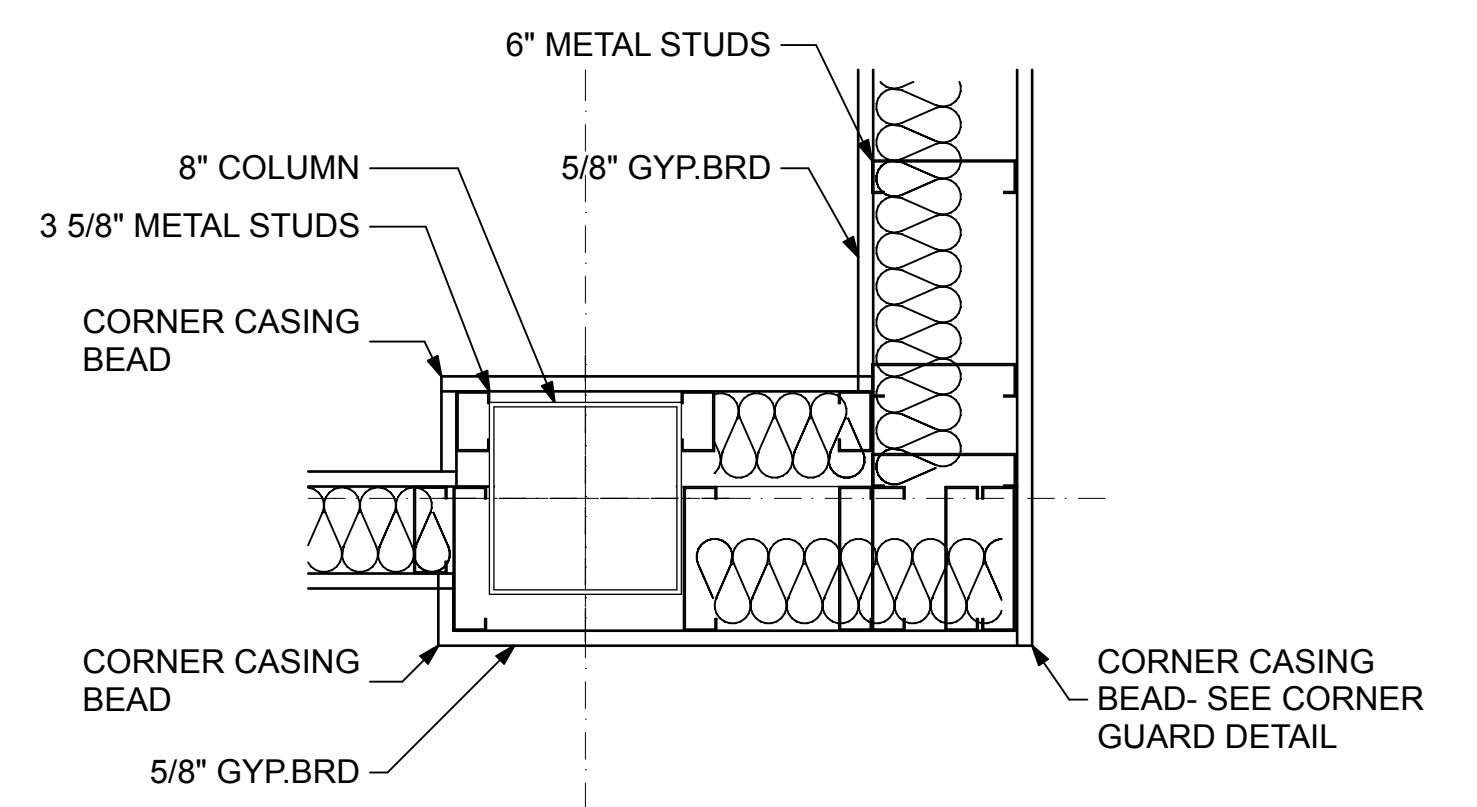


14
A501
DETAIL
SCALE: 1 1/2" = 1'-0"

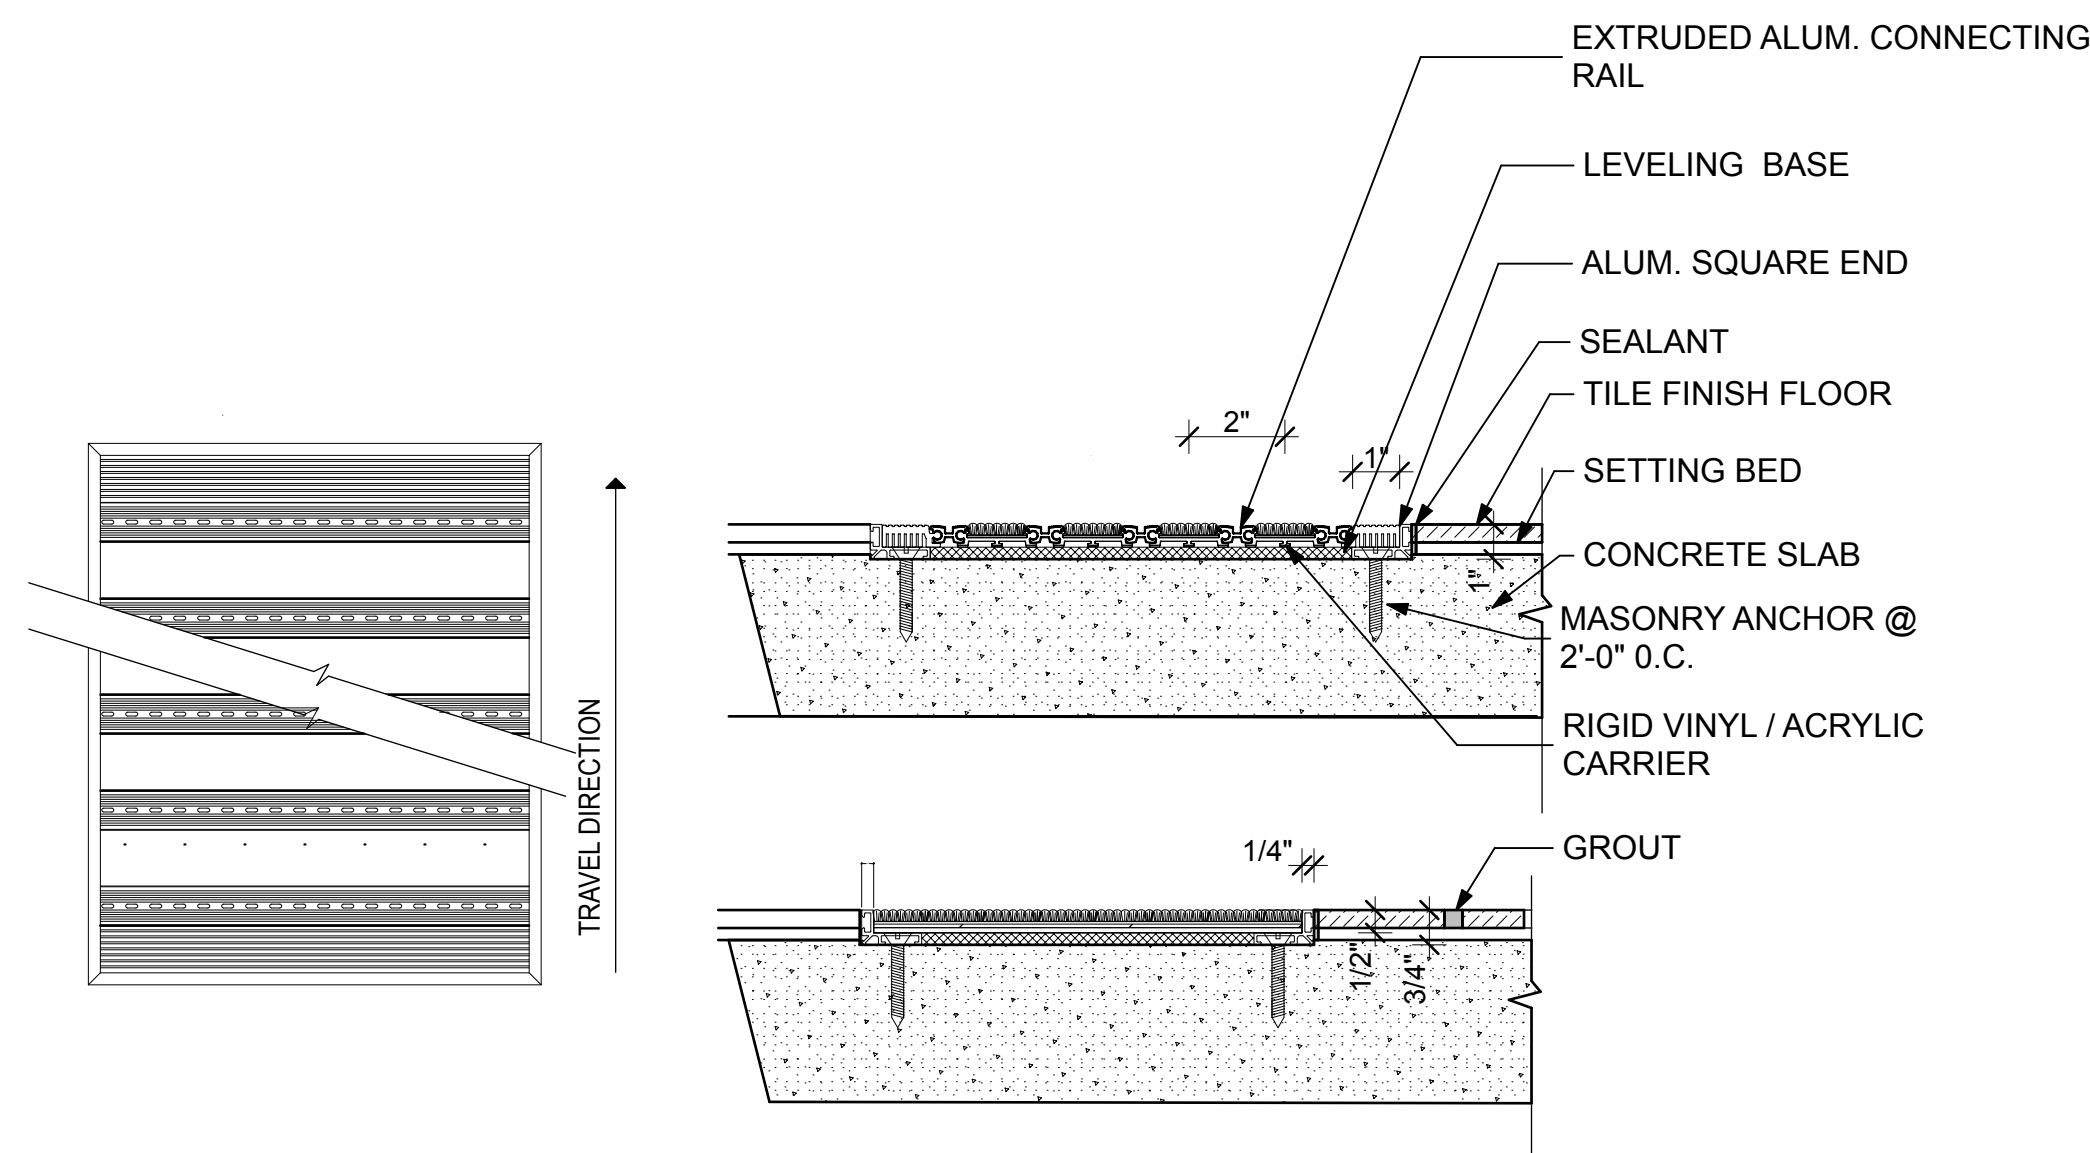


7
A501
RECESSED WALK OFF MAT
SCALE: 3" = 1'-0"

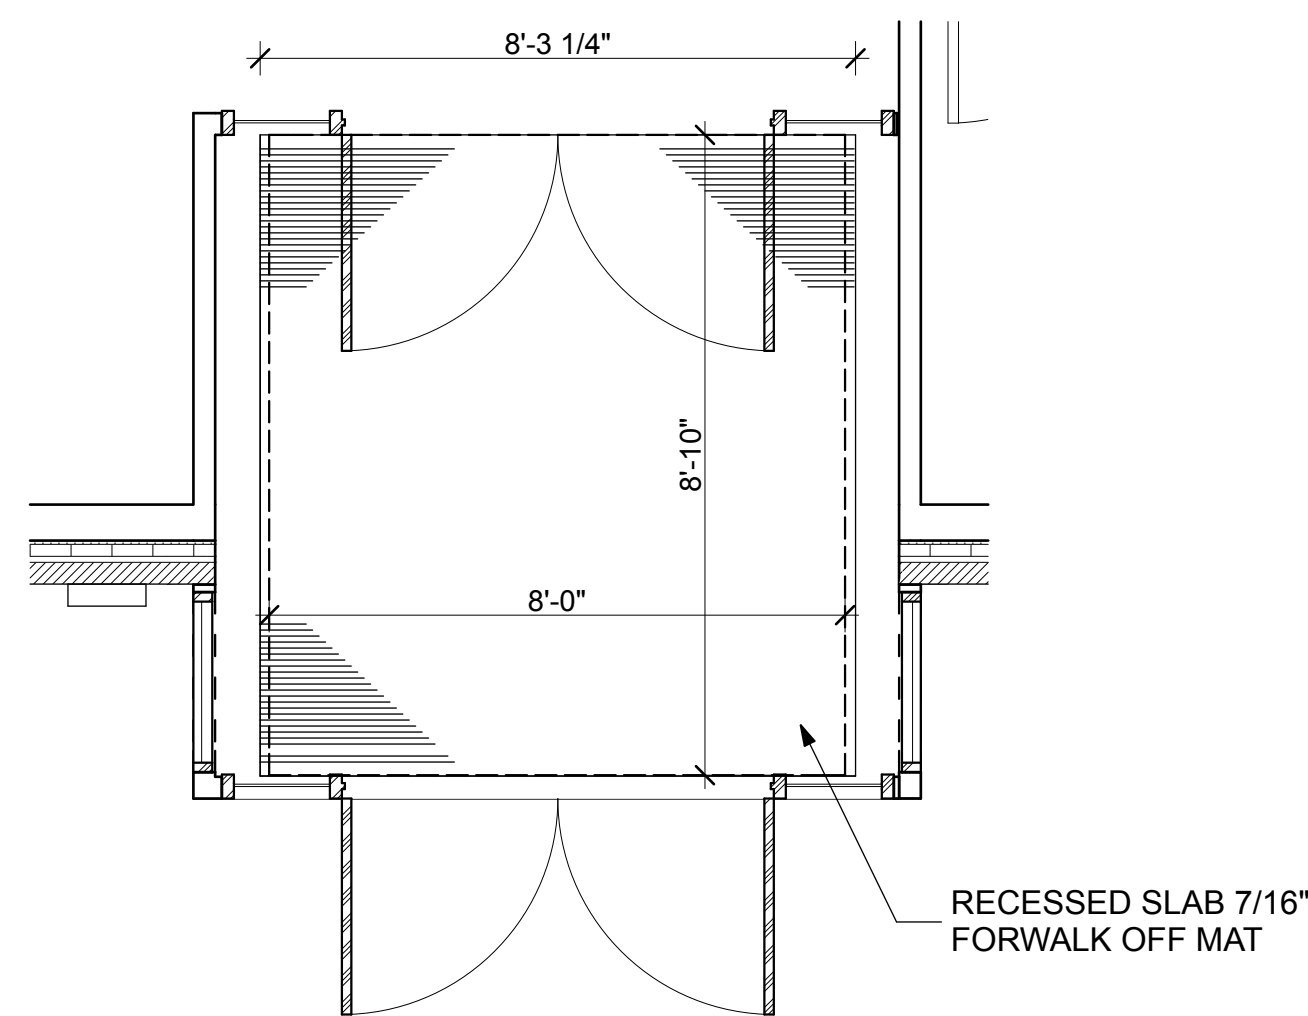

8
A501
RECESSED WALK OFF MAT
SCALE: 3/8" = 1'-0"

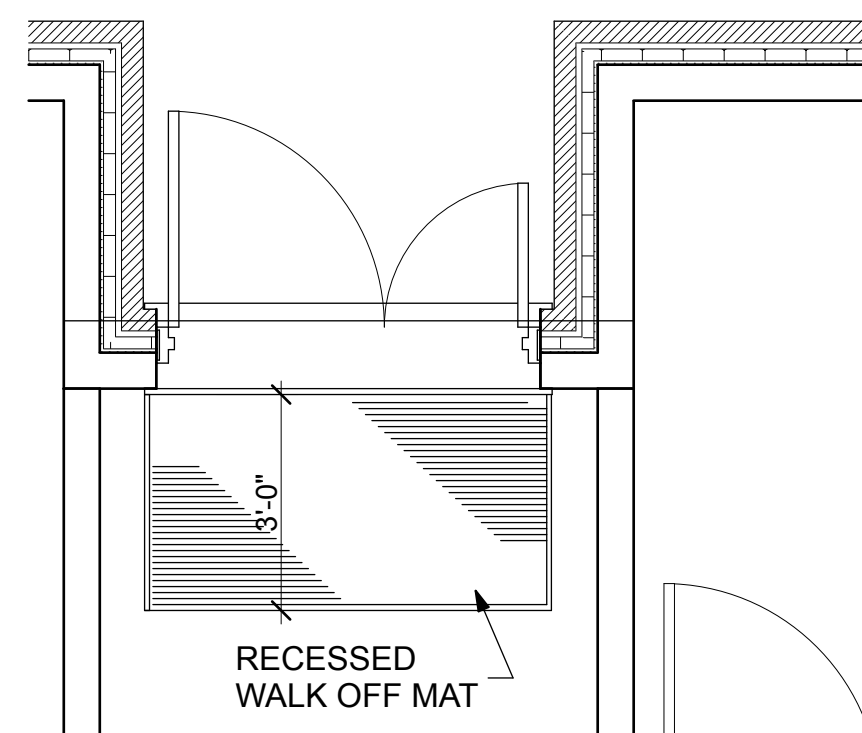

9
A501
WALK OFF MAT
SCALE: 3/8" = 1'-0"

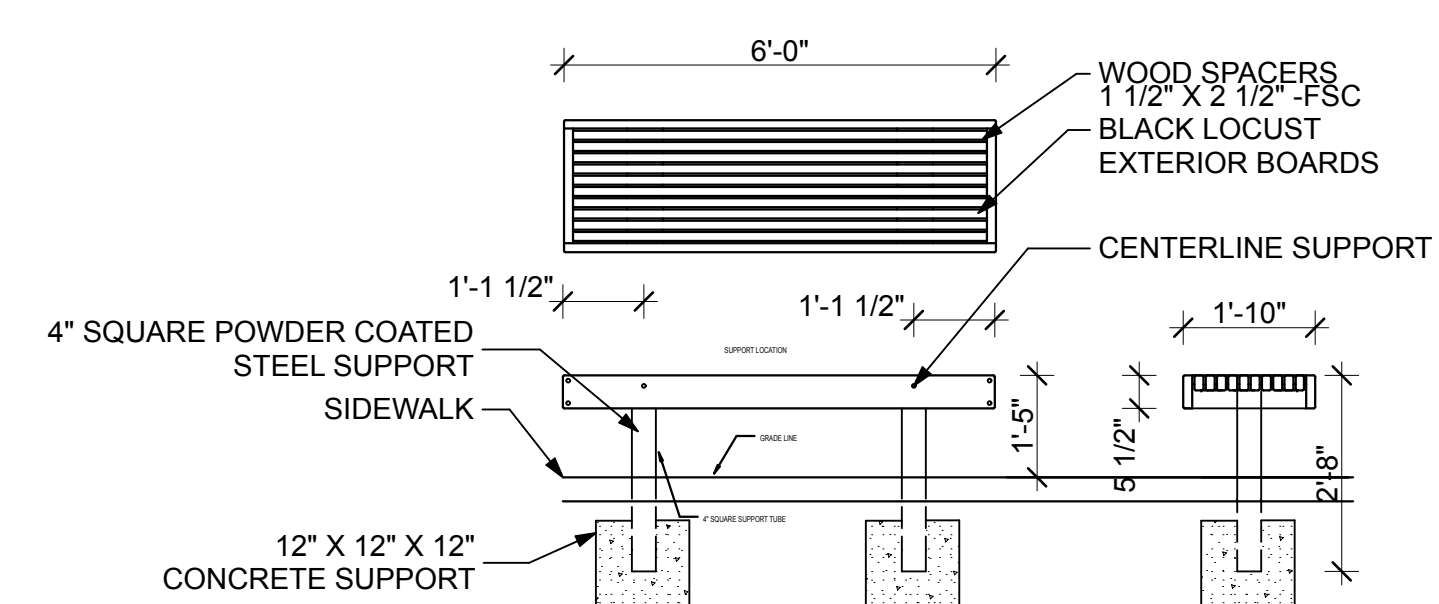


12
A501
BENCH DETAILS
SCALE: 3/8" = 1'-0"

FINAL SUBMISSION
APRIL 6, 2012

IF SHEET IS LESS THAN (30"x42") IT IS
A REDUCED PRINT; SCALE ACCORDINGLY

A 501

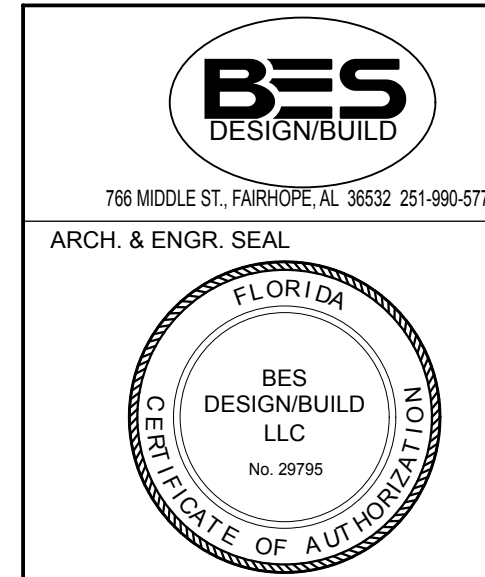

NATURAL RESOURCES & ENVIRONMENTAL AFFAIRS	P.W. DWG. NO.
SATISFACTORY TO DATE	
SAFETY DEPARTMENT	DRAWN BY RWC
SATISFACTORY TO DATE	CHECKED BY BC
FIRE DEPARTMENT	SUPERVISOR WWB
SATISFACTORY TO DATE	APPROVED DATE
PUBLIC WORKS SUPERVISOR	
SATISFACTORY TO DATE	PUBLIC WORKS OFFICER

DEPARTMENT OF THE NAVY NAVAL FACILITIES ENGINEERING COMMAND PANAMA CITY, FLORIDA	NAVFAC DRAWING NO. N/A
PANAMA CITY JOINT OUTPATIENT CLINIC NAVAL GULF COAST HEALTH CARE	CONSTR. CONTR. NO.
DETAILS	
SIZE F	SCALE AS NOTED
HQMC PROJ. NO.	MACC.
T.O.#	SHEET 20 OF 32

DEPARTMENT OF THE NAVY NAVAL FACILITIES ENGINEERING COMMAND PANAMA CITY, FLORIDA	NAVFAC DRAWING NO. N/A
PANAMA CITY JOINT OUTPATIENT CLINIC NAVAL GULF COAST HEALTH CARE	CONSTR. CONTR. NO.
DETAILS	
SIZE F	SCALE AS NOTED
HQMC PROJ. NO.	MACC.
T.O.#	SHEET 20 OF 32