

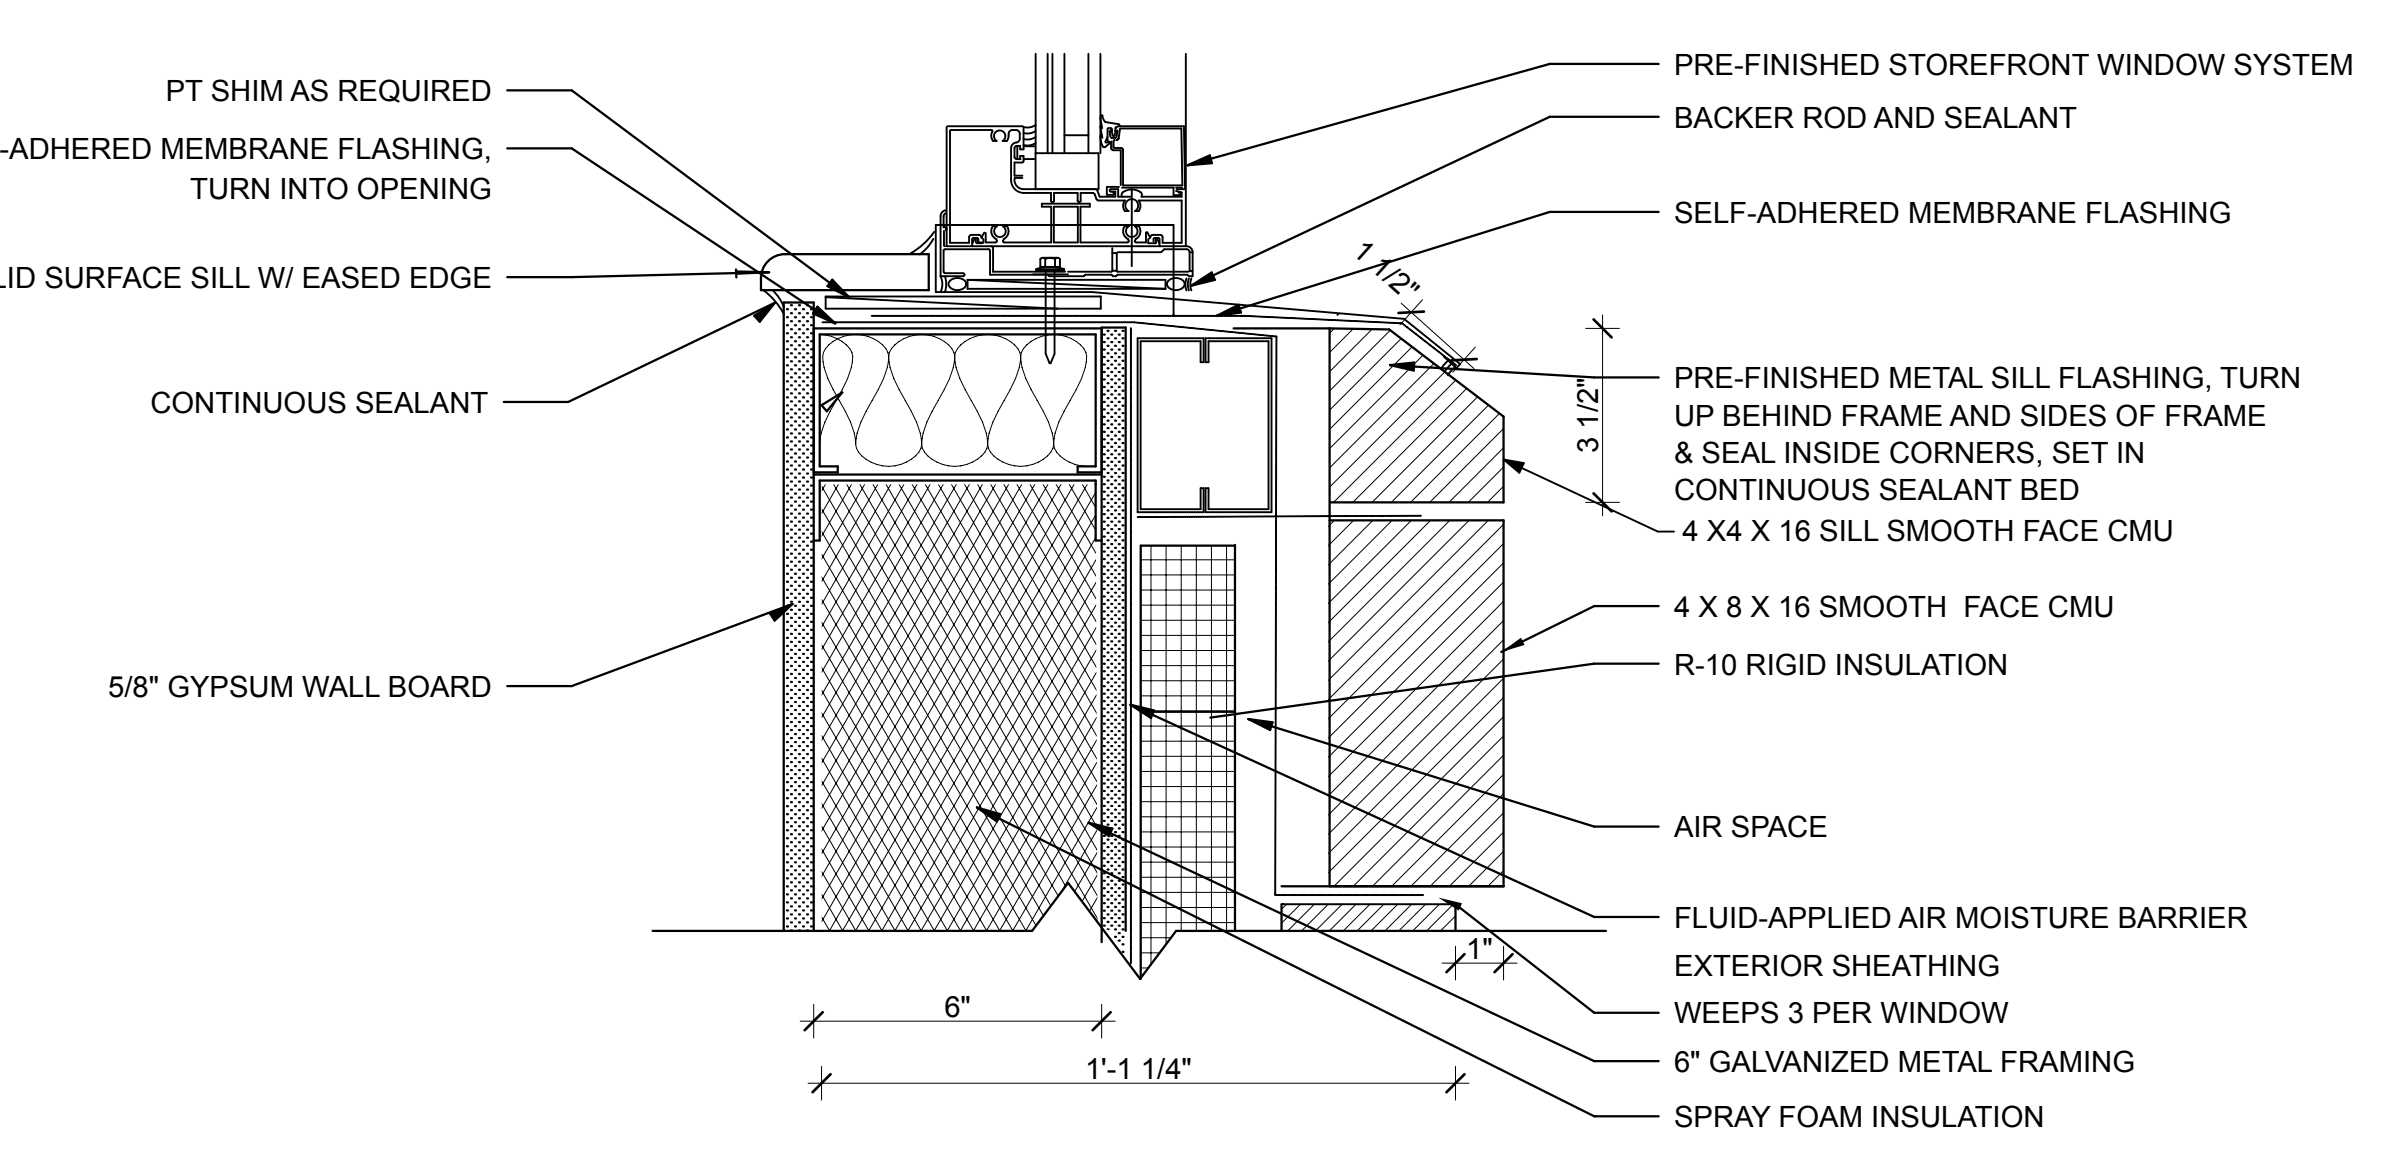
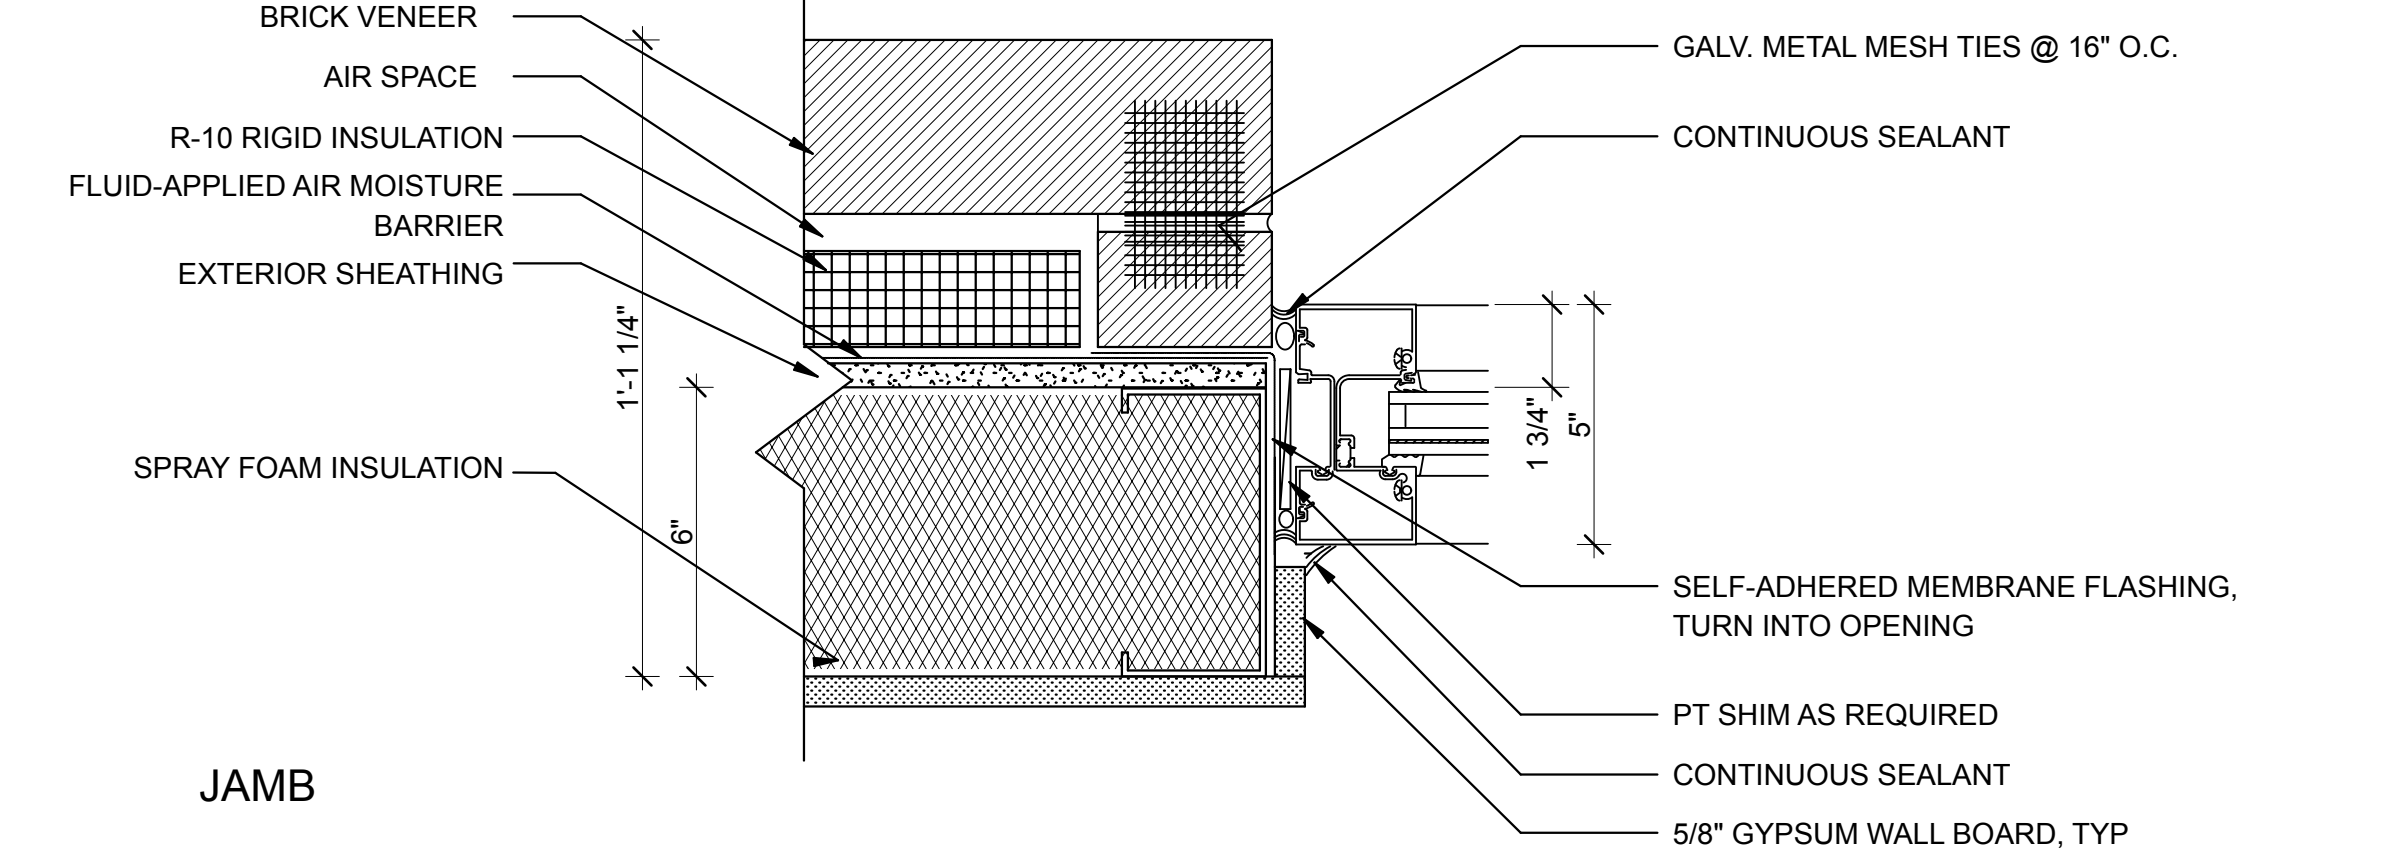
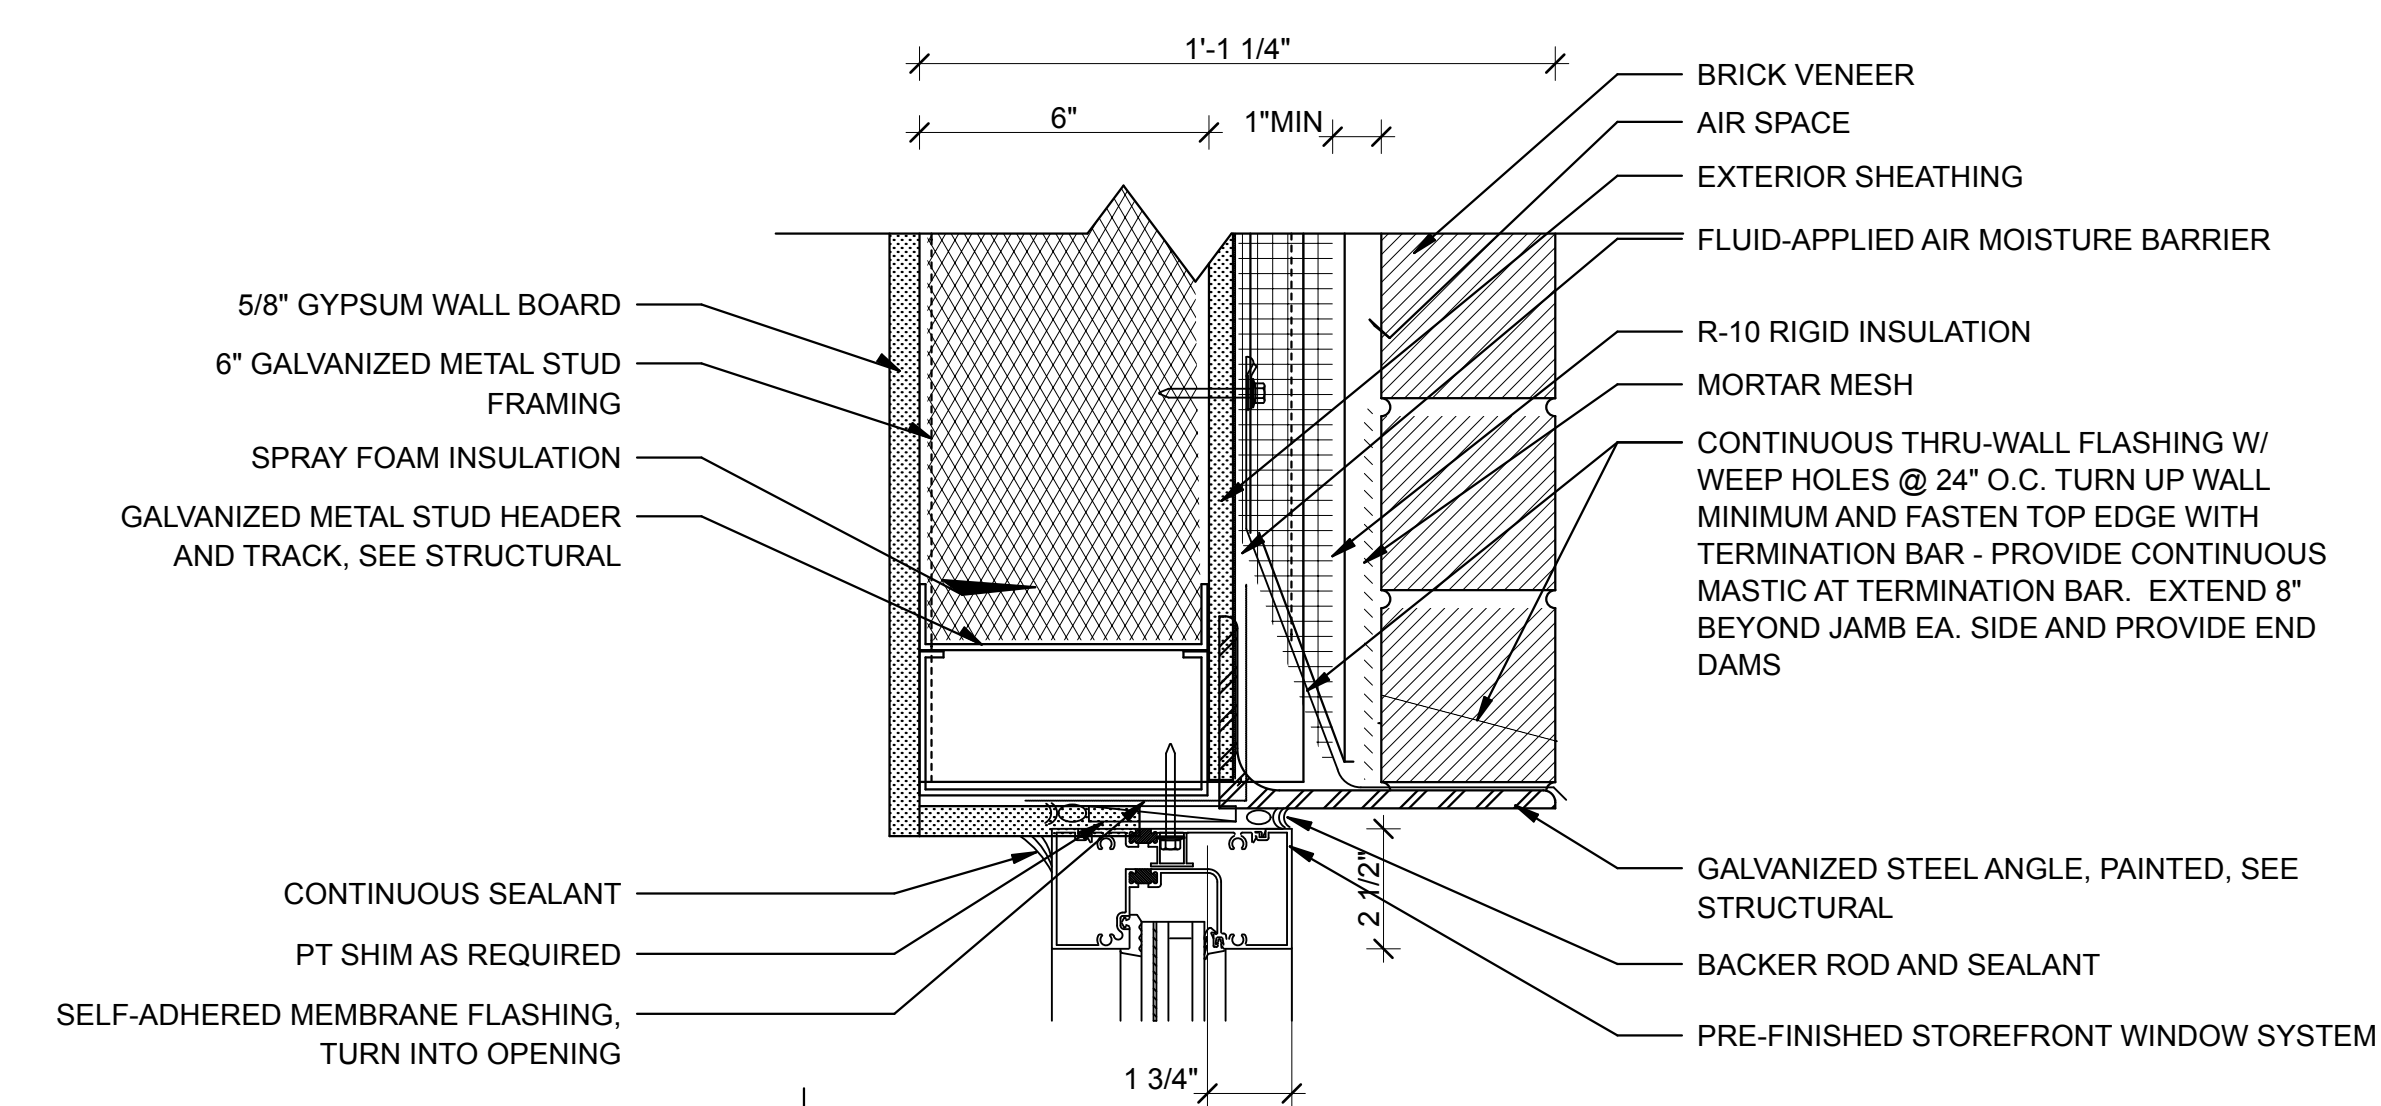




**3 DOOR DETAILS**  
SCALE: 3" = 1'-0"

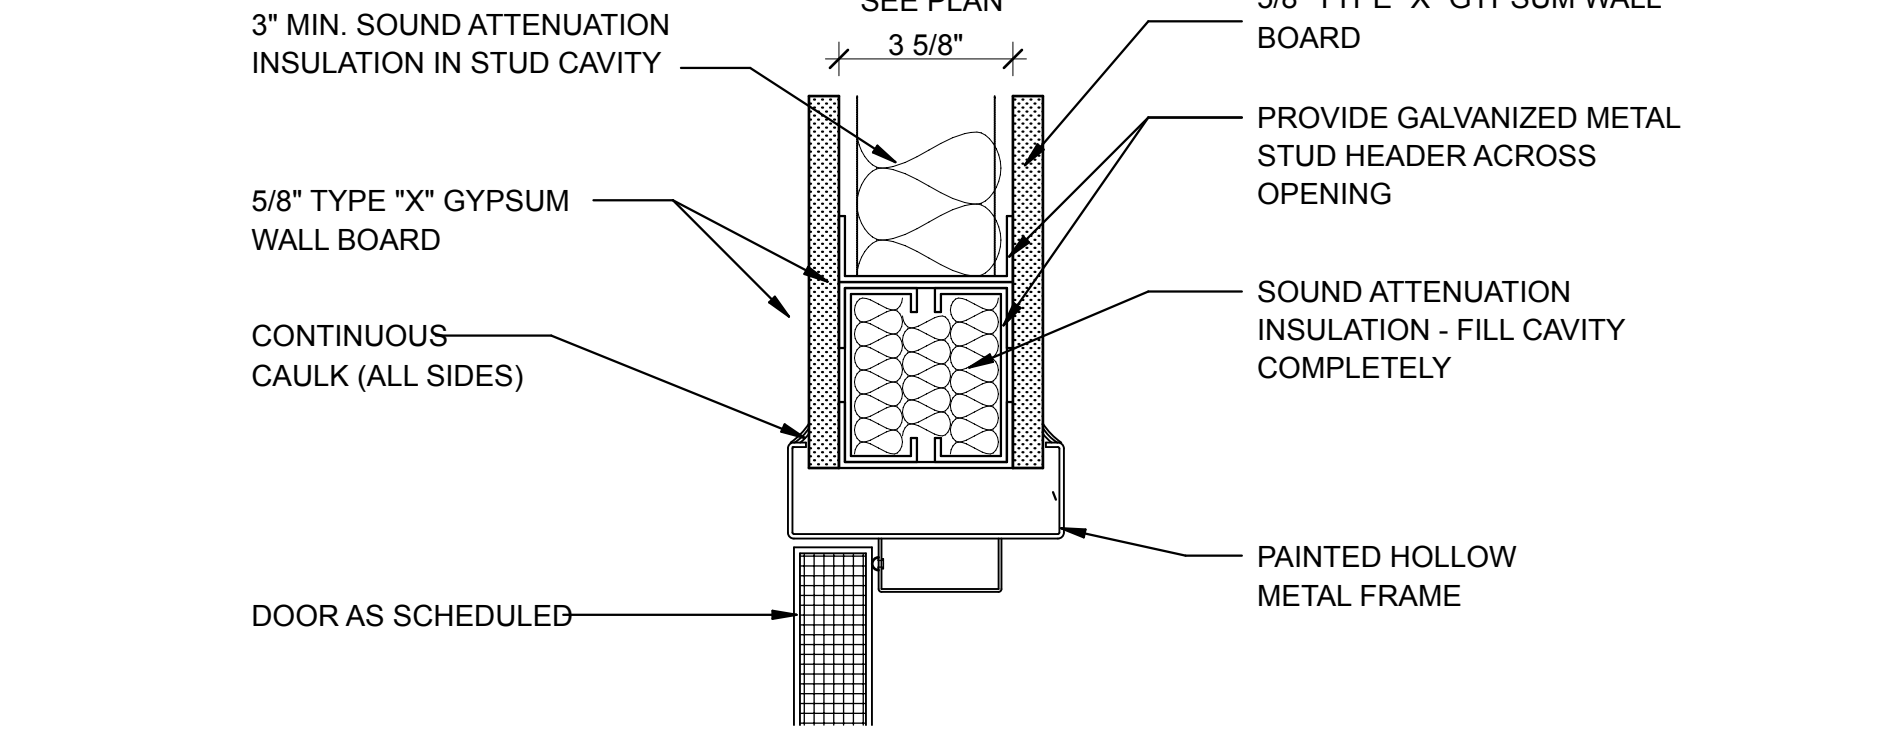

**2 WINDOW DETAILS**  
SCALE: 3" = 1'-0"

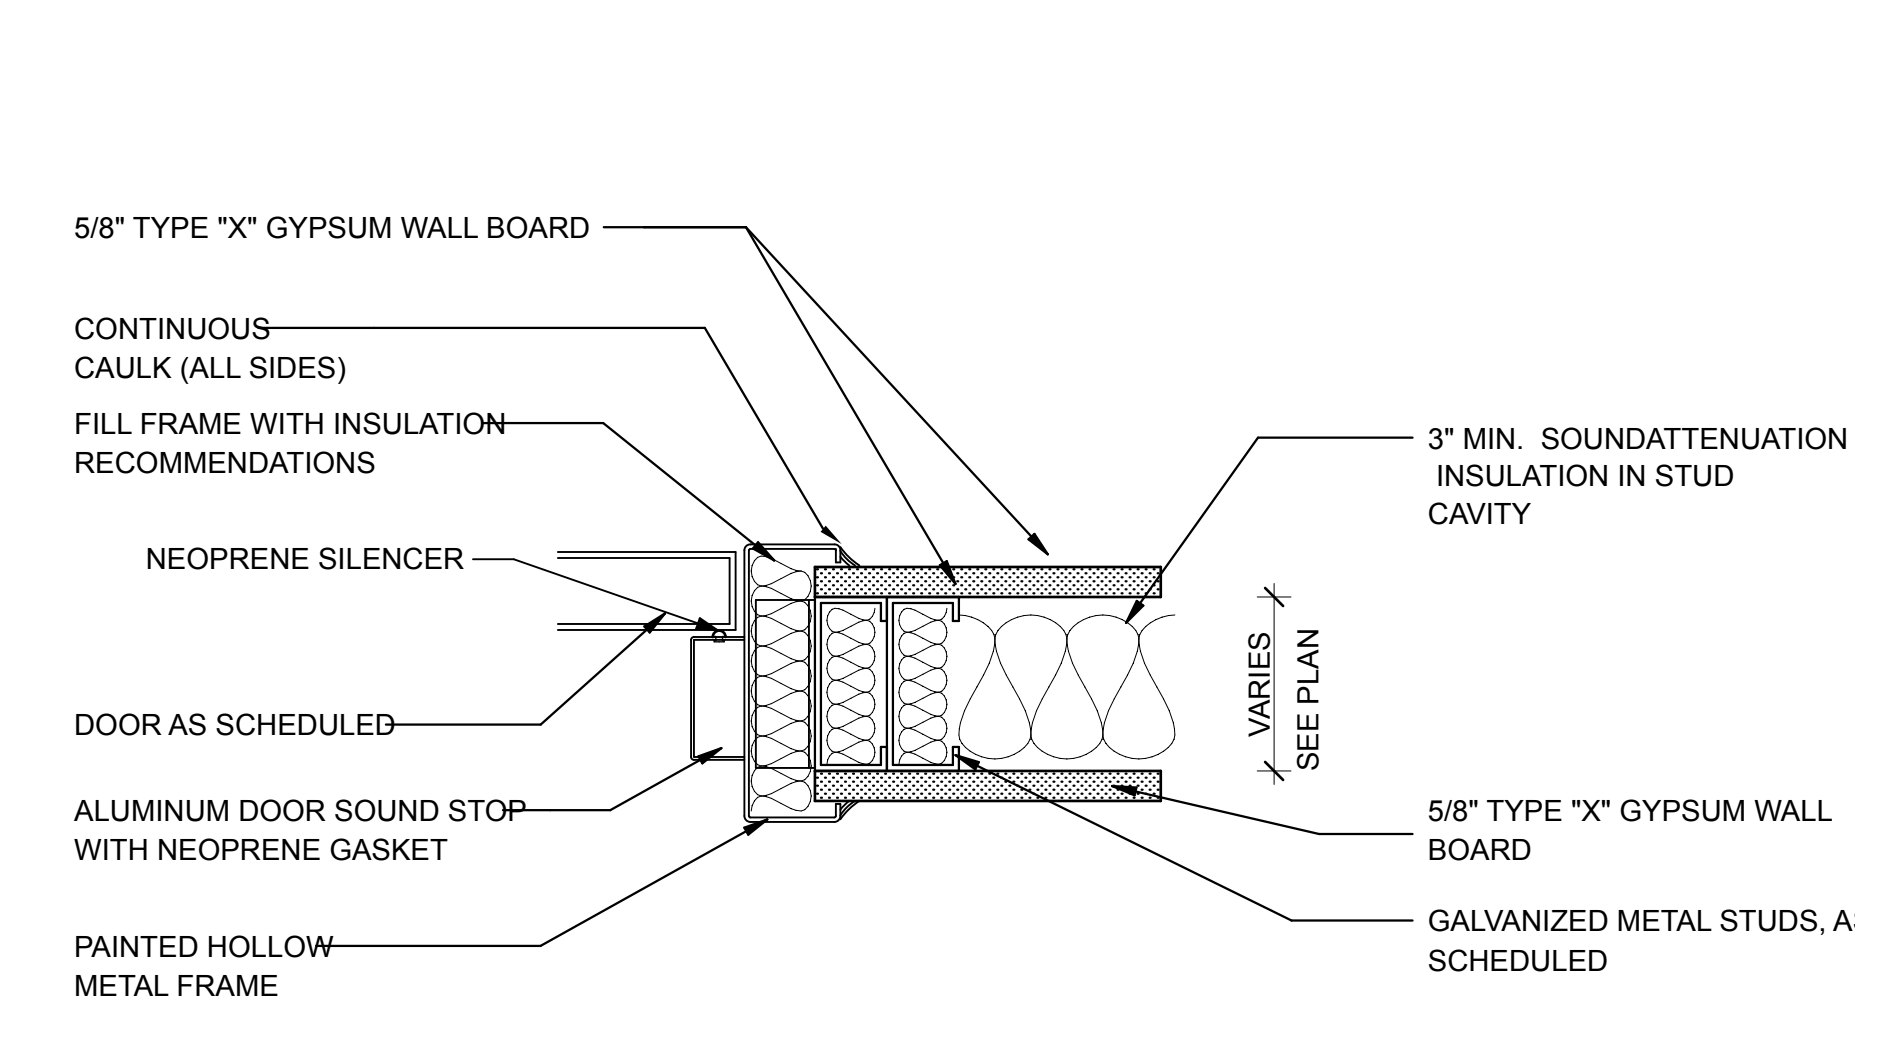

**1 FRAME DETAIL**  
SCALE: 3" = 1'-0"

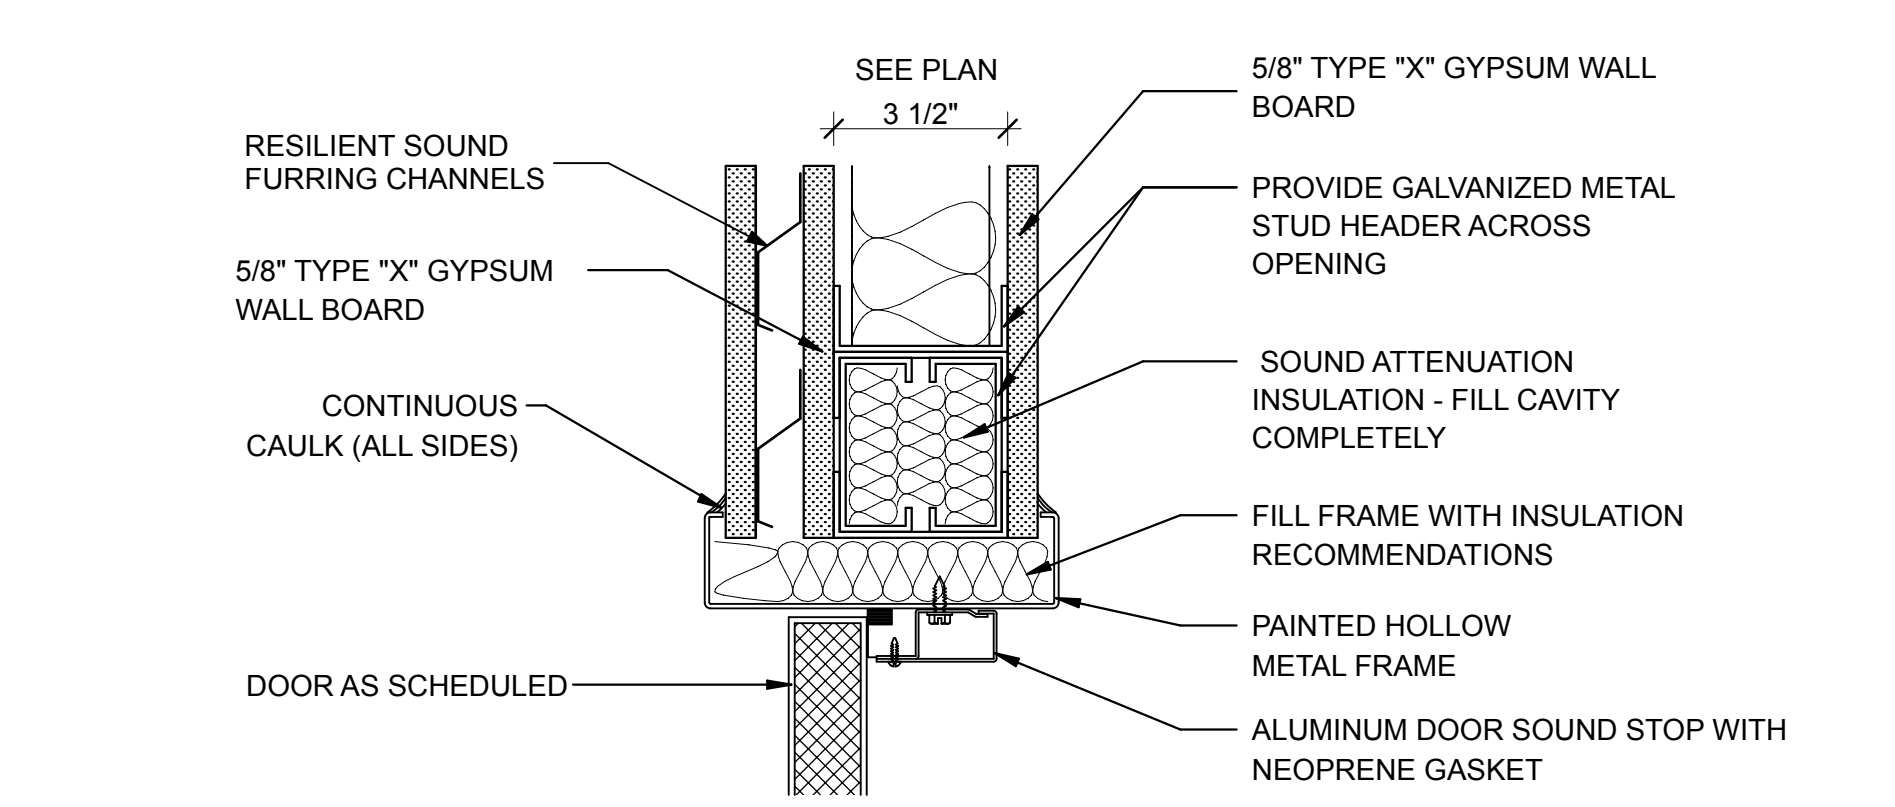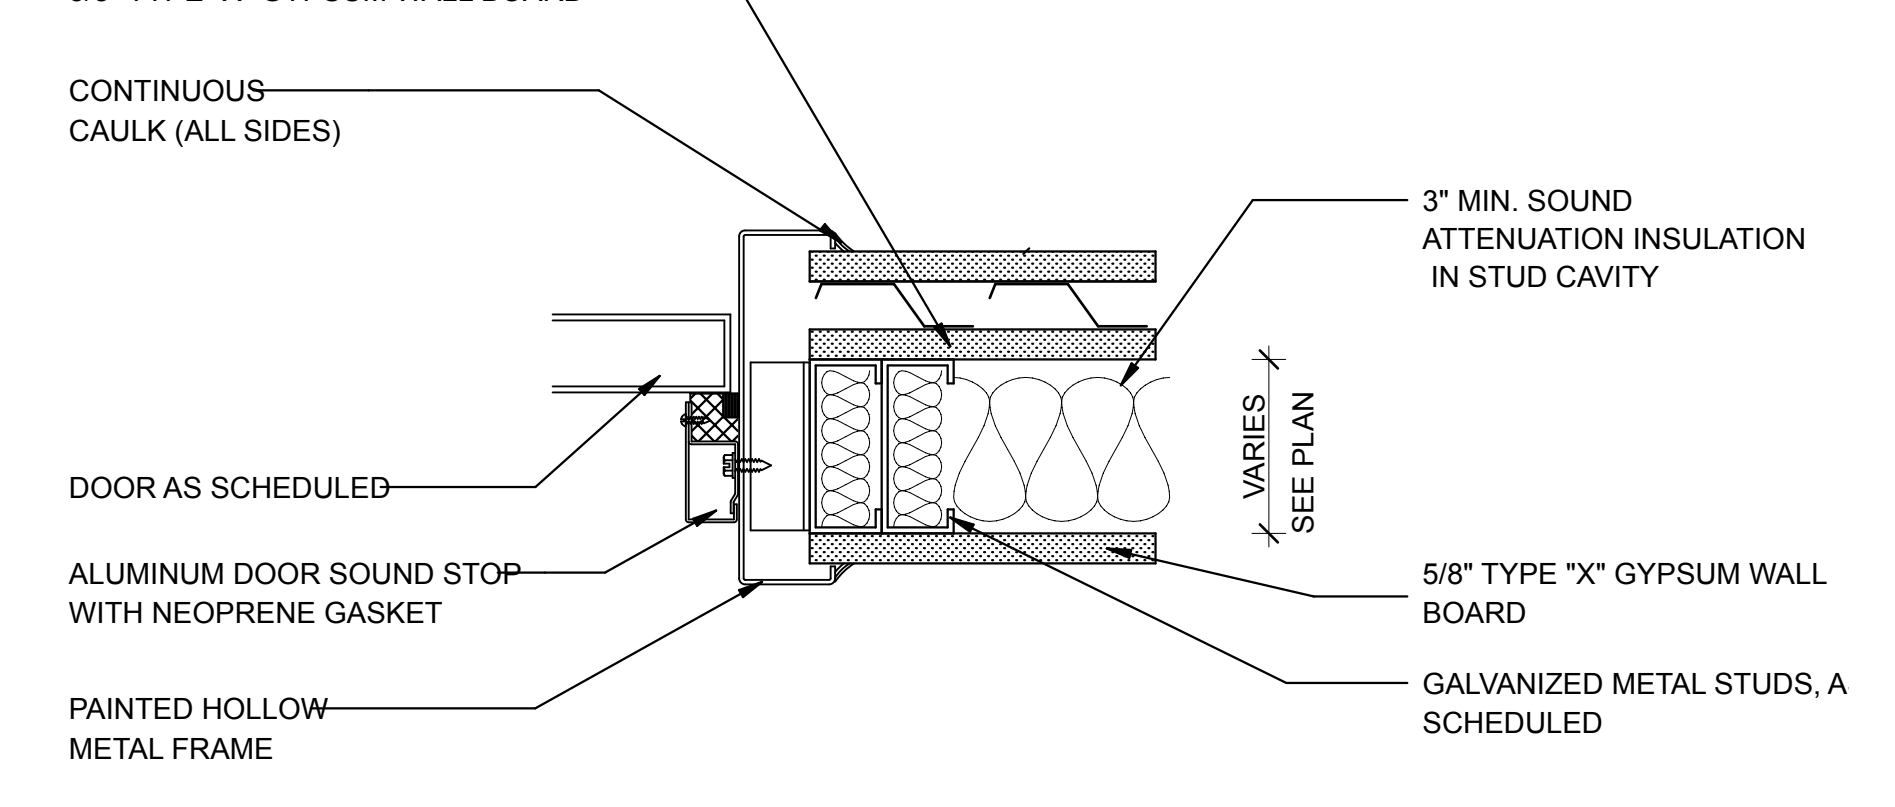

**4 FRAME DETAIL**  
SCALE: 3" = 1'-0"

**5 CLERESTORY DETAILS**  
SCALE: 3" = 1'-0"

FINAL SUBMISSION  
APRIL 6, 2012

 768 MIDDLE ST. FAIRHOPE, AL 36532 251-590-5778 ARCH. & ENGR. SEAL 	NATURAL RESOURCES & ENVIRONMENTAL AFFAIRS		P.W. DWG. NO.		DEPARTMENT OF THE NAVY NAVAL FACILITIES ENGINEERING COMMAND PANAMA CITY, FLORIDA	
	SAFETY DEPARTMENT		DRAWN BY RWC		NAVAL SUPPORT ACTIVITY	
	FIRE DEPARTMENT		CHECKED BY BC		PANAMA CITY JOINT OUTPATIENT CLINIC NAVAL GULF COAST HEALTH CARE	
	PUBLIC WORKS SUPERVISOR		SUPERVISOR WWB		DOOR WINDOW DETAILS	
APPROVED DATE		APPROVED DATE		SIZE F		CODE IDENT. NO.
PUBLIC WORKS OFFICER		PUBLIC WORKS OFFICER		HQM PROJ. NO.		CONSTR. CONTR. NO.
SCALE AS NOTED		MACC.		T.O. #		SHEET 23 OF 32

A603

IF SHEET IS LESS THAN (30"x42") IT IS  
A REDUCED PRINT; SCALE ACCORDINGLY