



1 ROOM 028: RECEPTION

A401 1/2" = 1'-0"

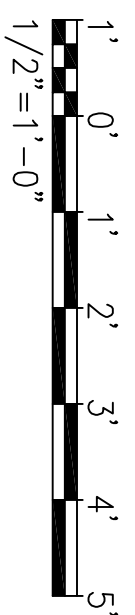


2A ROOM 028: SECTION

A401 1/2" = 1'-0"

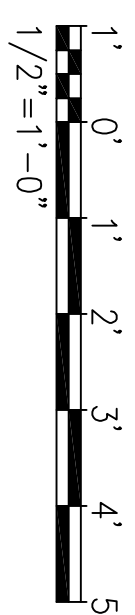


2B ROOM 028: SECTION

A401 1/2" = 1'-0"

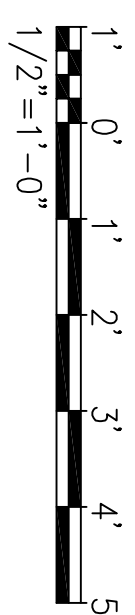





3A ROOM 028: SECTION

A401 1/2" = 1'-0"

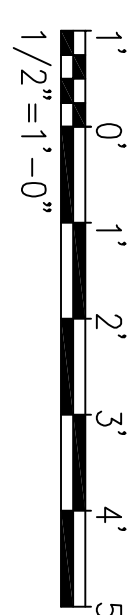


3B ROOM 028: SECTION

A401 1/2" = 1'-0"

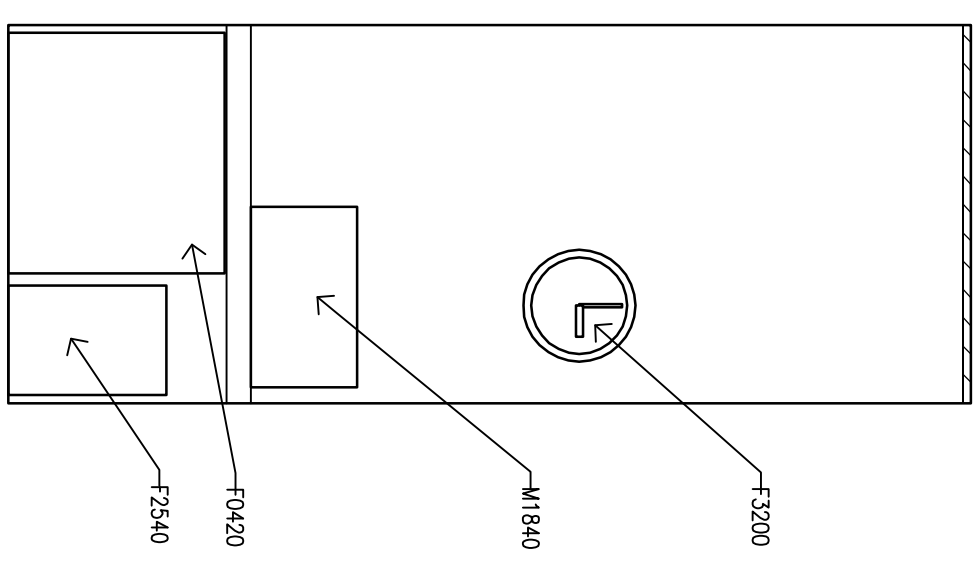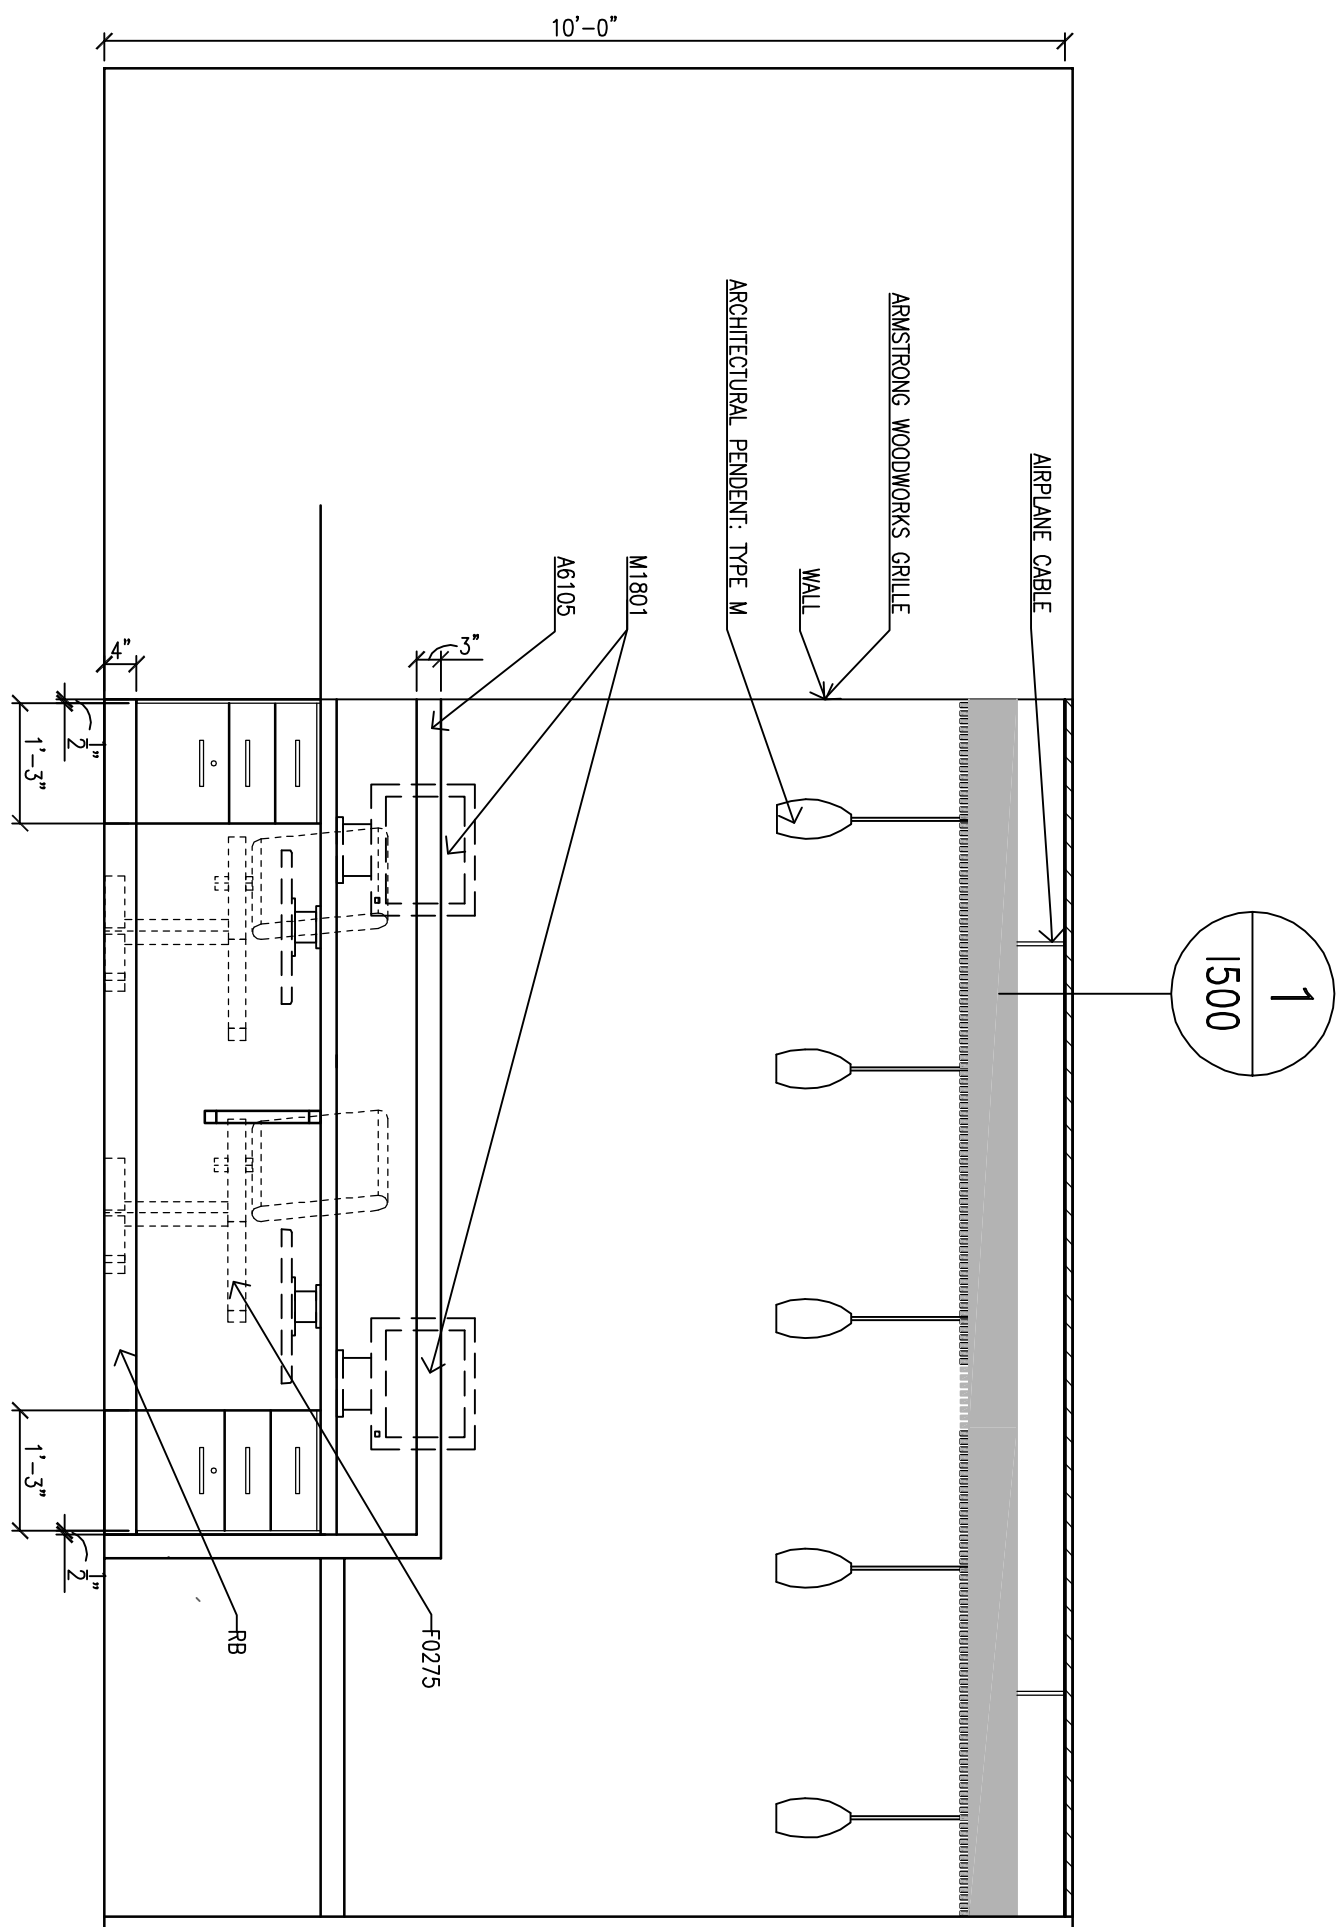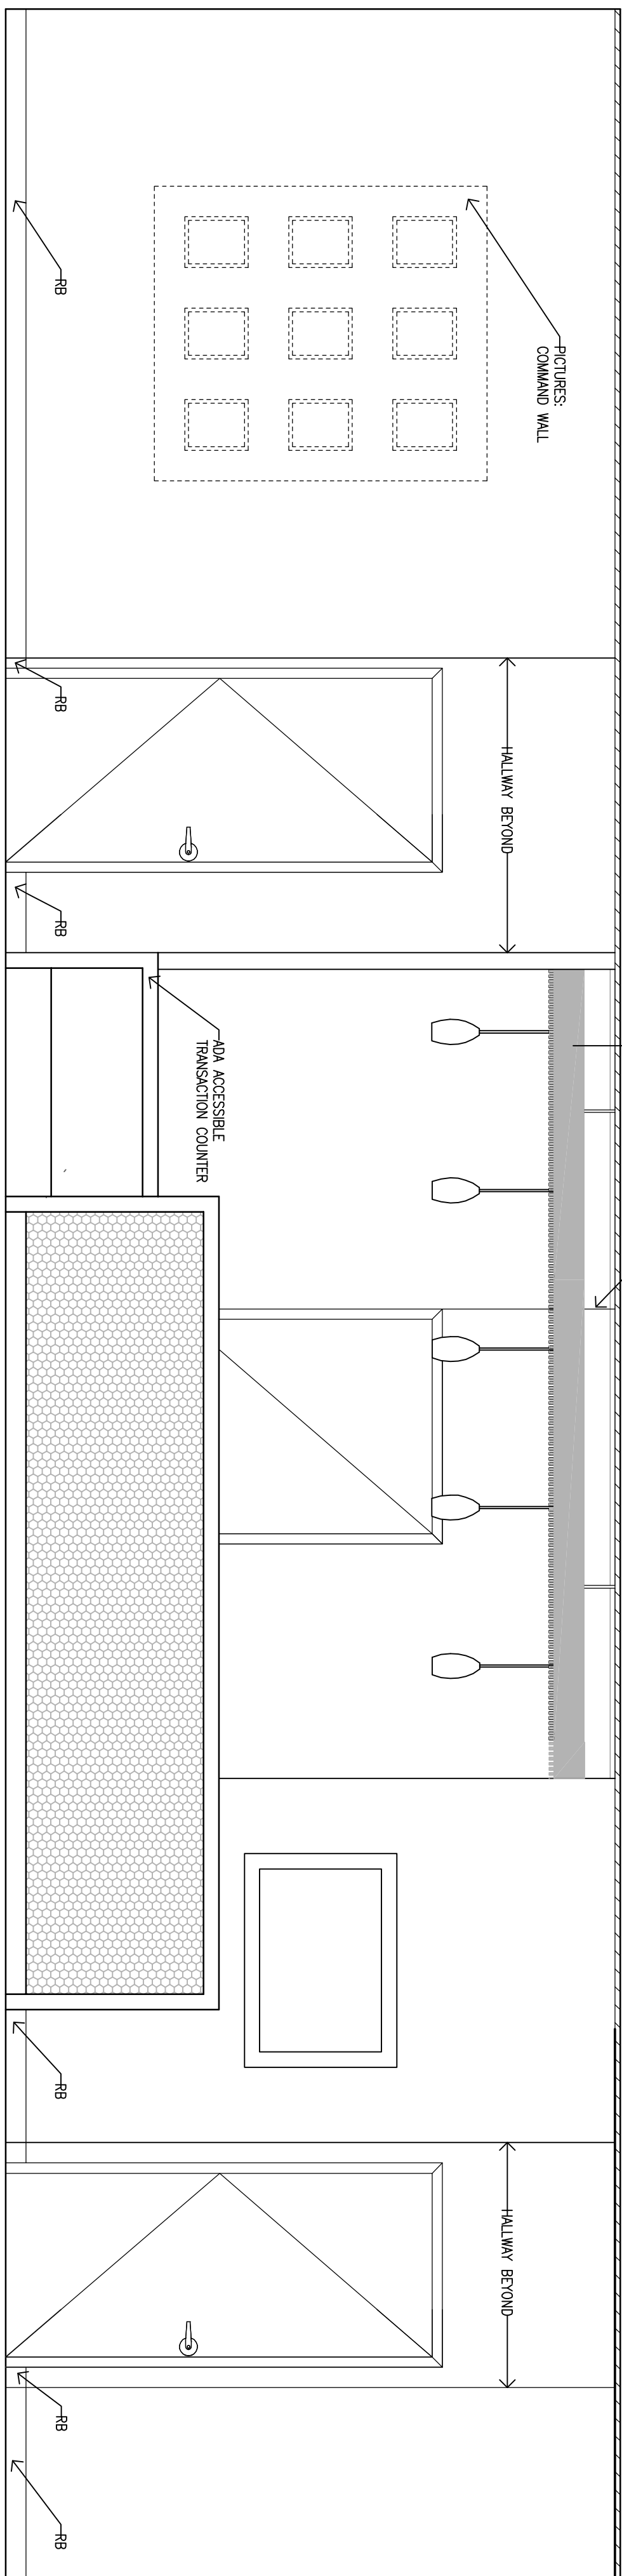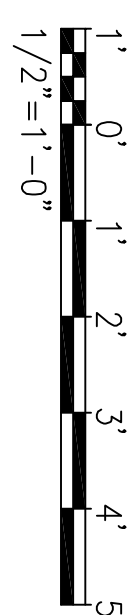


4 ROOM 028: RECEPTION

A401 1/2" = 1'-0"

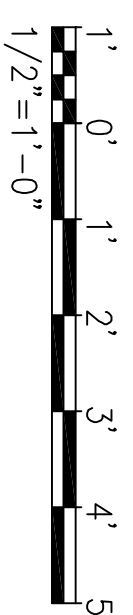


5 ROOM 028: RECEPTION

A401 1/2" = 1'-0"

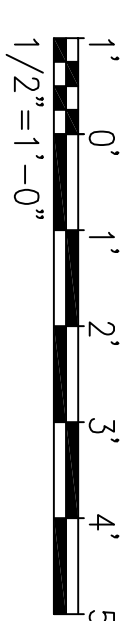

6 ROOM 028: RECEPTION

A401 1/2" = 1'-0"

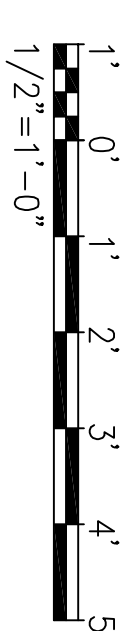

GENERAL NOTES

1. THE FINISH SCHEDULE IS LOCATED ON SHEET IN101.
2. SEE SHEET A700 FOR EQUIPMENT SCHEDULE.
3. EQUIPMENT SHOWN IS GENERAL PATIENT TREATMENT RELATED FOR THE BUILDING. DESIGN COORDINATION. STANDARD OFFICE EQUIPMENT IS NOT ALWAYS SHOWN (I.E. PC'S, FAX, PRINTERS, ETC.)
4. FURNITURE IS SHOWN FOR COORDINATION WITH EQUIPMENT AND GENERAL ROOM LAYOUTS ONLY.
5. ALL PC'S SHOWN ON EQUIPMENT PLANS ARE FOR GENERAL LAYOUT PURPOSES AND PLANNING. IT DOES NOT INCLUDE: SIZE SHAPE, AND/OR NUMBER OF SCREENS TO BE USED.
6. ALL COUNTERTOPS ARE TO BE SOLID SURFACE. SEE FINISH SCHEDULE FOR FINISH COLOR ON SHEET IN102.
7. ALL DOORS AND DRAWERS ARE TO BE PLASTIC LAMINATE PAINES. SEE FINISH SCHEDULE FOR COLOR AND DETAIL INFORMATION FOR COORDINATION.

FINAL SUBMISSION
MARCH 2012

A721

IF SHEET IS LESS THAN (30"x42") IT IS
A REDUCED PRINT: SCALE ACCORDINGLY

BES DESIGN/BUILD ARCH. & ENGR. SEAL 786 N. MIAMI ST., MIAMI, FL 33132 251-490-5773 No. 20796		NATURAL RESOURCES & ENVIRONMENTAL AFFAIRS TO DATE SUPERVISOR		P.W. DIV. NO.	
		SAFETY DEPARTMENT TO DATE SUPERVISOR		DRAWN BY AAC	
		FIRE DEPARTMENT TO DATE SUPERVISOR		CHECKED BY KAM	
		PUBLIC WORKS SUPERVISOR TO DATE SUPERVISOR		APPROVED DATE	
		DEPARTMENT OF THE NAVY NAVAL SUPPORT ACTIVITY PANAMA CITY, FLORIDA		NAVAL FACILITIES ENGINEERING COMMAND INTERIOR ELEVATIONS	
		PANAMA CITY JOINT OUTPATIENT CLINIC NAVAL GULF COAST HEALTH CARE		SIZE F FLOOR NO. 1 SCALE	
				CODE IDENT. NO. N/A	
				CONSTR. CONTR. NO. N/A	
				T.O.# SHEET	
				OF	