




1 SIMILAR ROOM 009/010

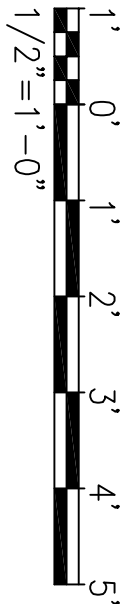


2 SIMILAR ROOM 009/010

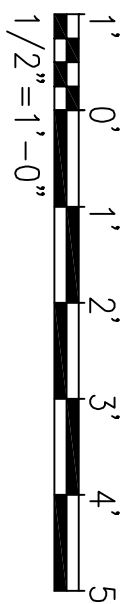


3 SIMILAR ROOM 009/010

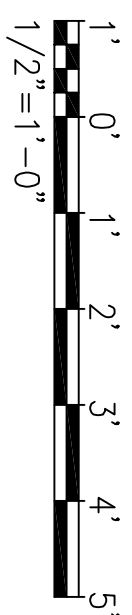


4A SIMILAR ROOM 009/010

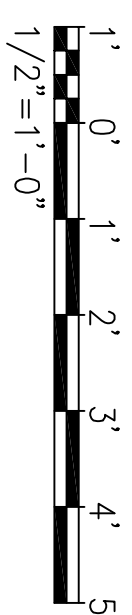

4B SIMILAR ROOM 009/010

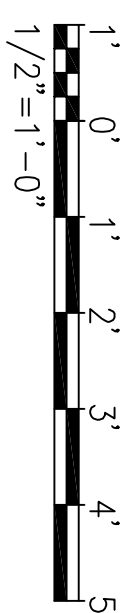

5 SIMILAR ROOM 009/010

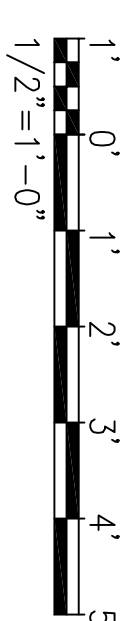


NOTE: DESIGNED IN ACCORDANCE WITH UFAS

NOTE: TOP OF CHANGING TABLE SHOULD BE 32" OR 34" ABOVE FINISH FLOOR. FOLLOW DIMENSIONS ON INSTALLATION DIAGRAM WITH THE UNIT.



NOTE: DESIGNED IN ACCORDANCE WITH UFAS

NOTE: DESIGNED IN ACCORDANCE WITH UFAS



NOTE: DESIGNED IN ACCORDANCE WITH UFAS

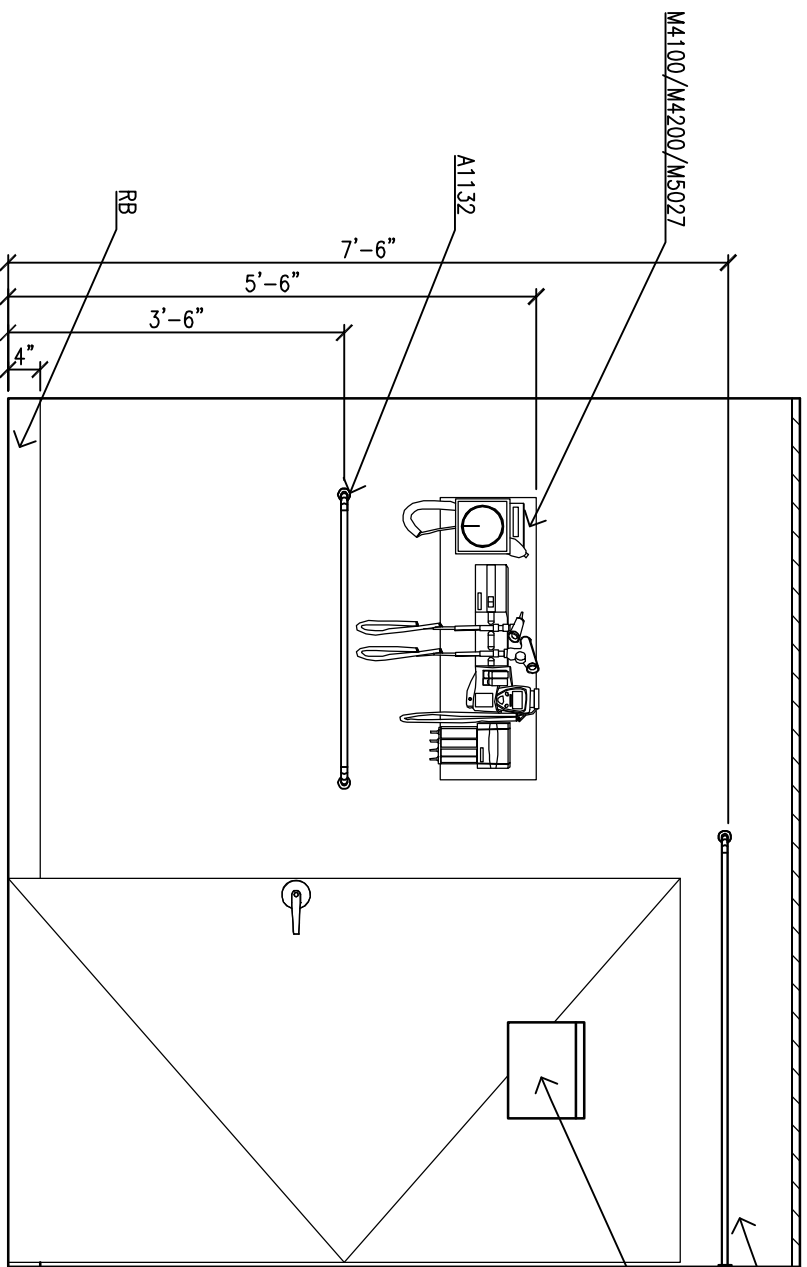



6 TYPICAL: EXAM ROOM

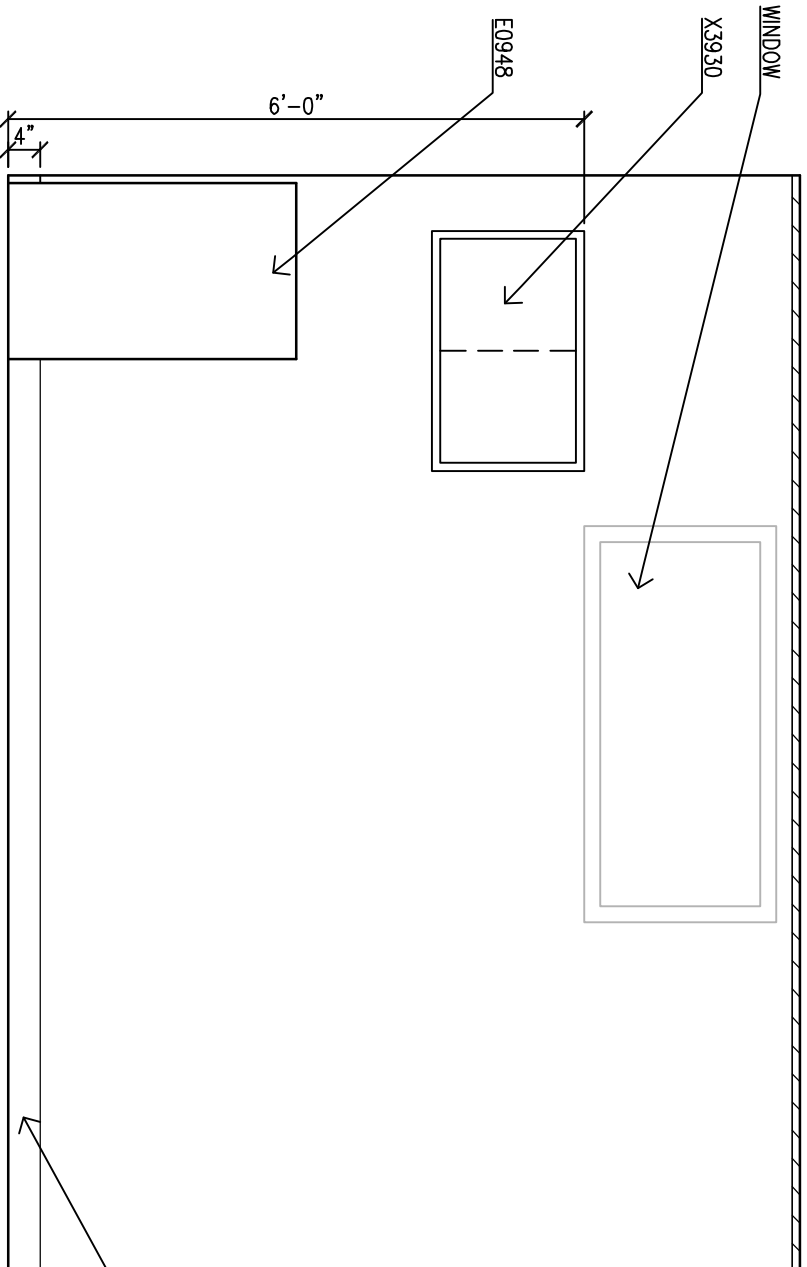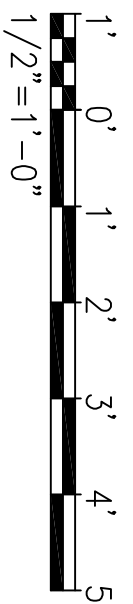


7 TYPICAL: EXAM ROOM

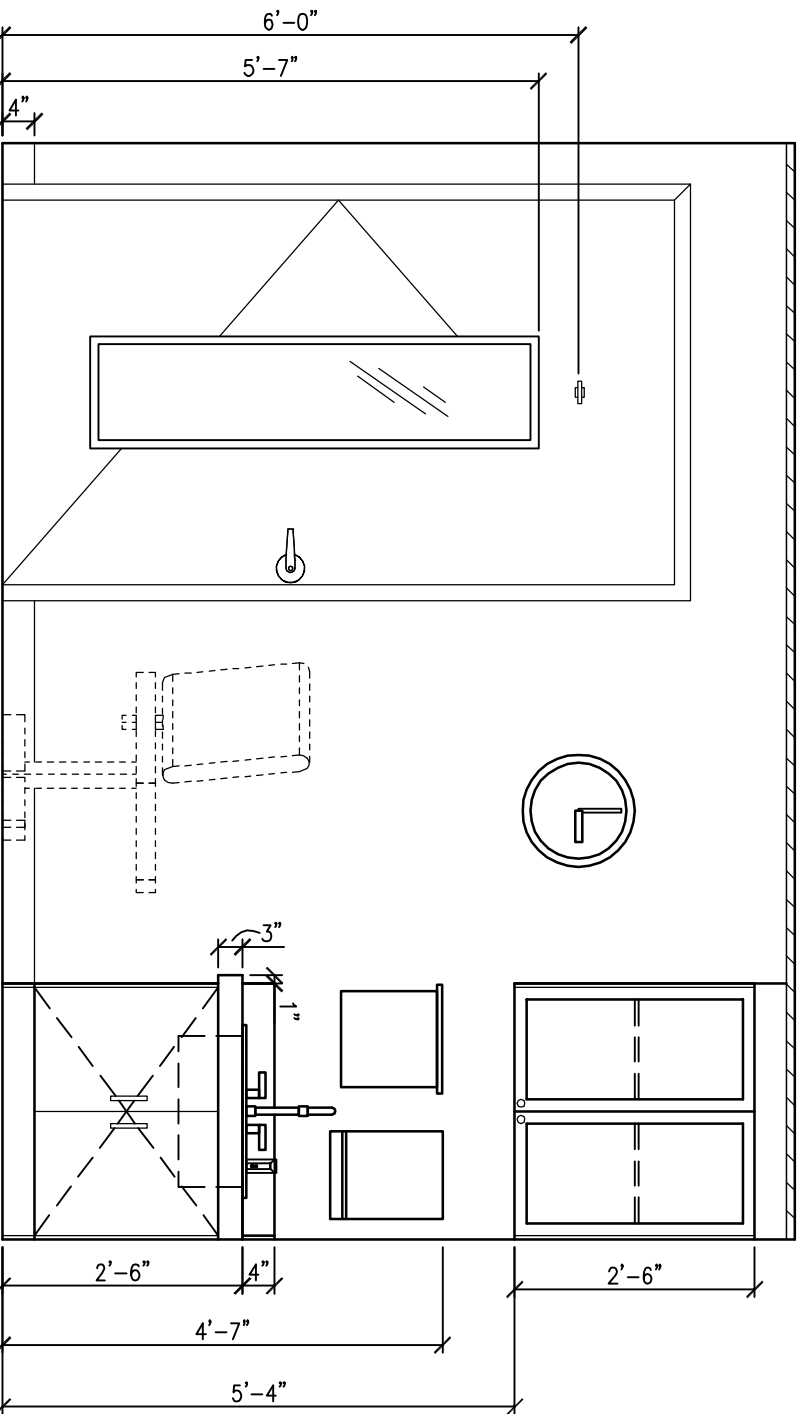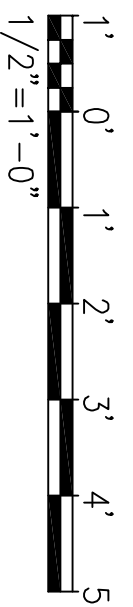

8 TYPICAL: EXAM ROOM

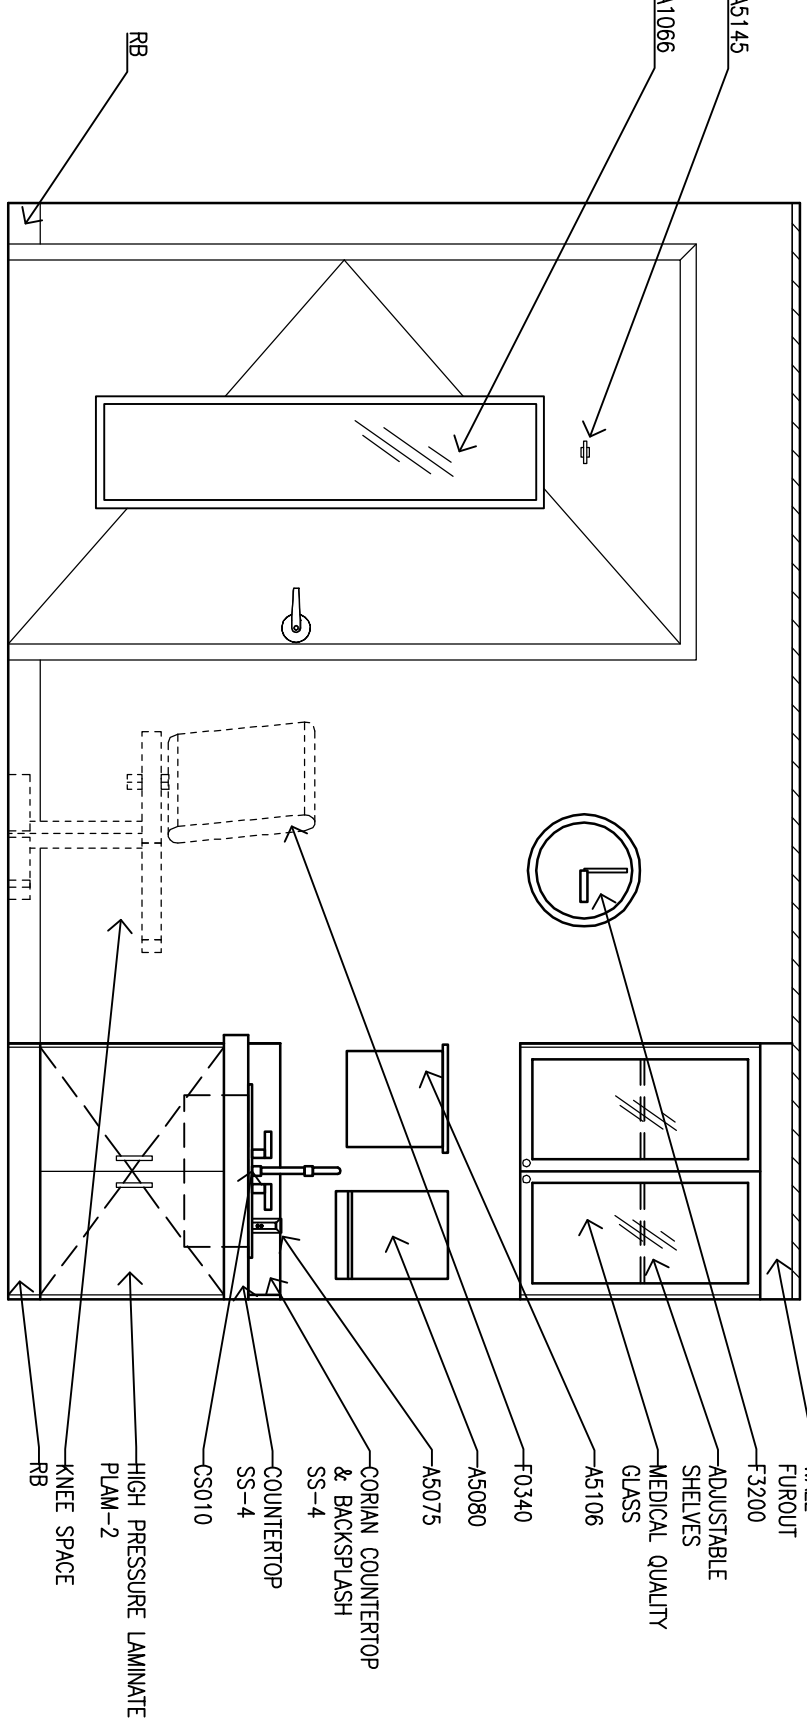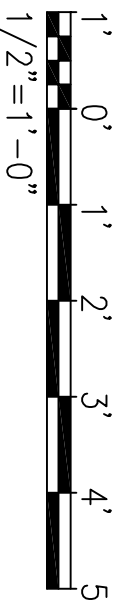

9 TYPICAL: EXAM ROOM

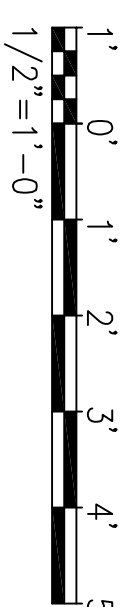

## GENERAL NOTES

1. THE FINISH SCHEDULE IS LOCATED ON SHEET IN101.
2. SEE SHEET A700 FOR EQUIPMENT SCHEDULE.
3. EQUIPMENT SHOWN IS GENERAL PATENT TREATMENT RELATED FOR THE BUILDING DESIGN COORDINATION. STANDARD OFFICE EQUIPMENT IS NOT ALWAYS SHOWN (I.E. PC'S, FAX, PRINTERS, ETC.)
4. FURNITURE IS SHOWN FOR COORDINATION WITH EQUIPMENT AND GENERAL ROOM LAYOUTS ONLY.
5. ALL PC'S SHOWN ON EQUIPMENT PLANS ARE FOR GENERAL LAYOUT PURPOSES AND PLANNING. IT DOES NOT INCLUDE: SIZE SHAPE, AND/OR NUMBER OF SCREENS TO BE USED.
6. ALL COUNTERTOPS ARE TO BE SOLID SURFACE. SEE FINISH SCHEDULE FOR FINISH COLOR ON SHEET IN102.
7. ALL DOORS AND DRAWERS ARE TO BE PLASTIC LAMINATE PANELS. SEE FINISH SCHEDULE FOR COLOR AND DETAIL INFORMATION FOR COORDINATION.

FINAL SUBMISSION

MARCH 2012

IF SHEET IS LESS THAN (30"x42") IT IS  
A REDUCED PRINT. SCALE ACCORDINGLY

A722

<b>BES</b> DESIGN/BUILD 786 MOBILE BL, PHOENIX, AZ 85022 201-990-5778 ARCH. & ENGR. SEAL BES DESIGN/BUILD LLC No. 37966 NOTARY PUBLIC STATE OF ARIZONA		NATURAL RESOURCES & ENVIRONMENTAL AFFAIRS P.W. DWG. NO.		DEPARTMENT OF THE NAVY NAVAL SUPPORT ACTIVITY PANAMA CITY, FLORIDA	
SAFETY DEPARTMENT TO DATE		DRAWN BY IAC		PANAMA CITY JOINT OUTPATIENT CLINIC NAVAL GULF COAST HEALTH CARE INTERIOR ELEVATIONS	
FIRE DEPARTMENT TO DATE		CHECKED BY KAM			
PUBLIC WORKS SUPERVISOR TO DATE		APPROVED			
		DATE			
		SIZE SCALE		N/A	
		CONSTR. CONTR. NO.			
		T.O.#			
		SHEET		OF	