





1
A401
SIMILAR-ROOM 24/25: TOILET
1/2" = 1'-0"

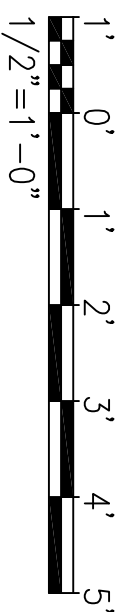



NOTE: DESIGNED IN ACCORDANCE WITH UFAS

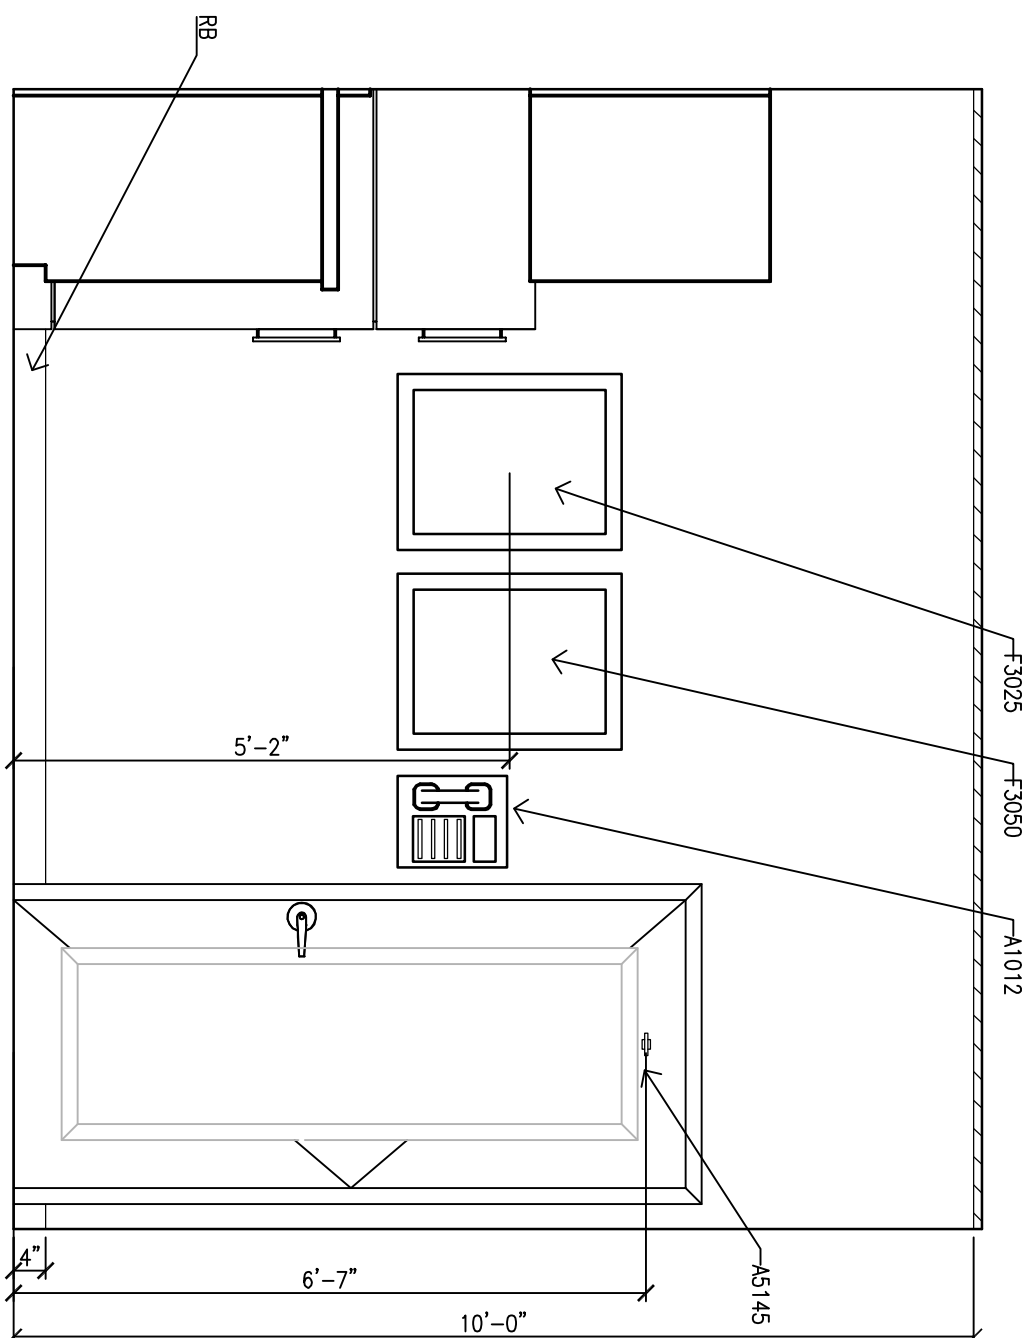



2
A401
ROOM 002: LOUNGE
1/2" = 1'-0"

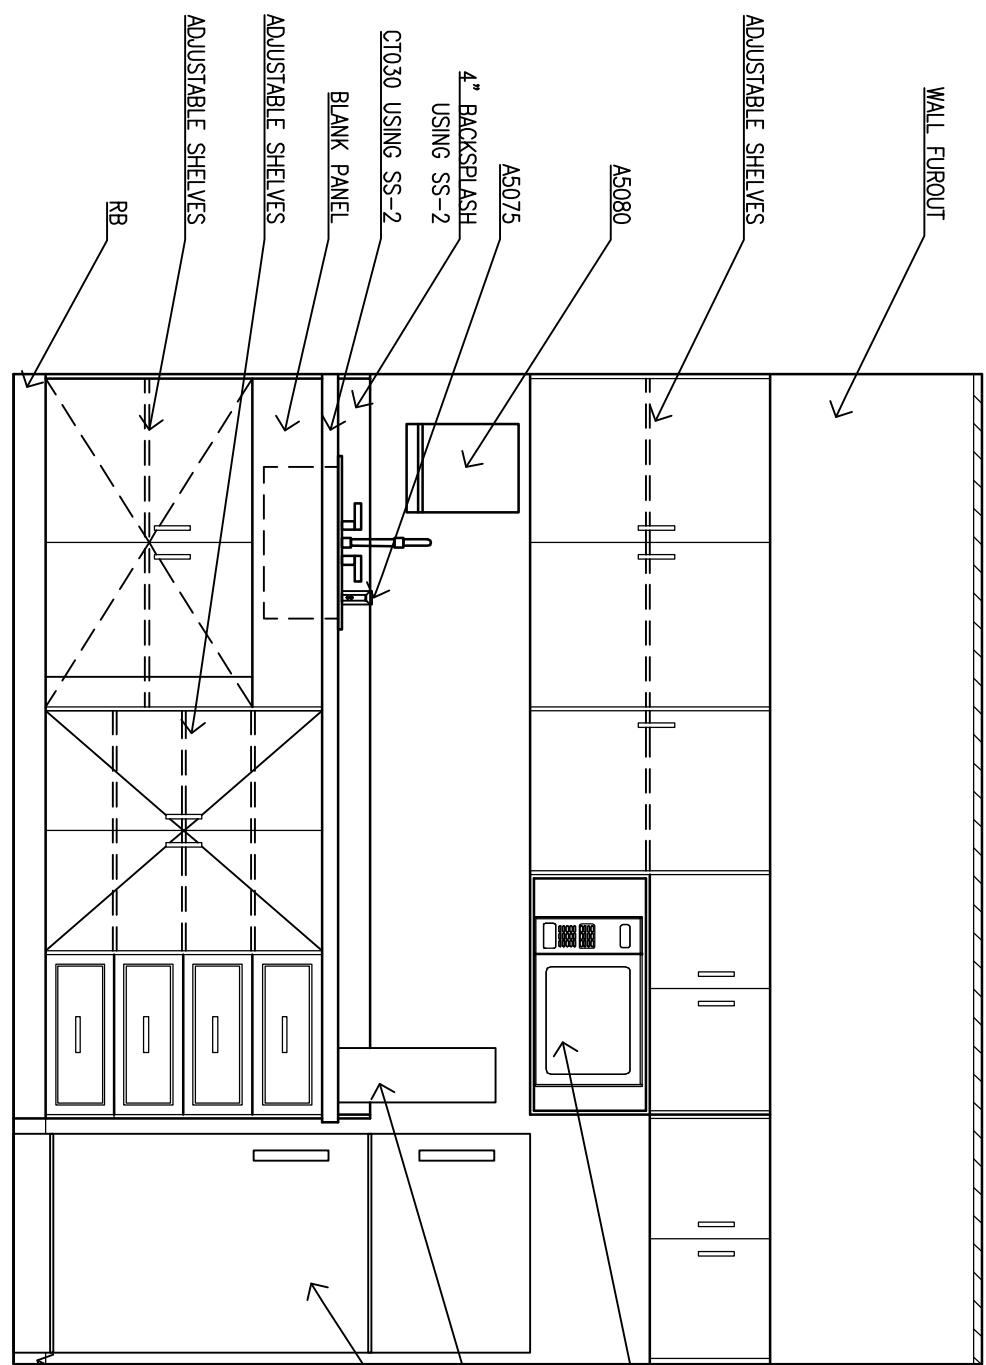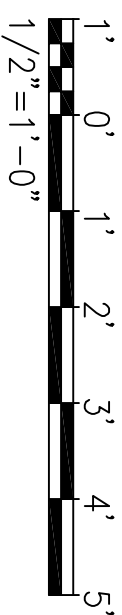



3A
A401
ROOM 002: LOUNGE
1/2" = 1'-0"

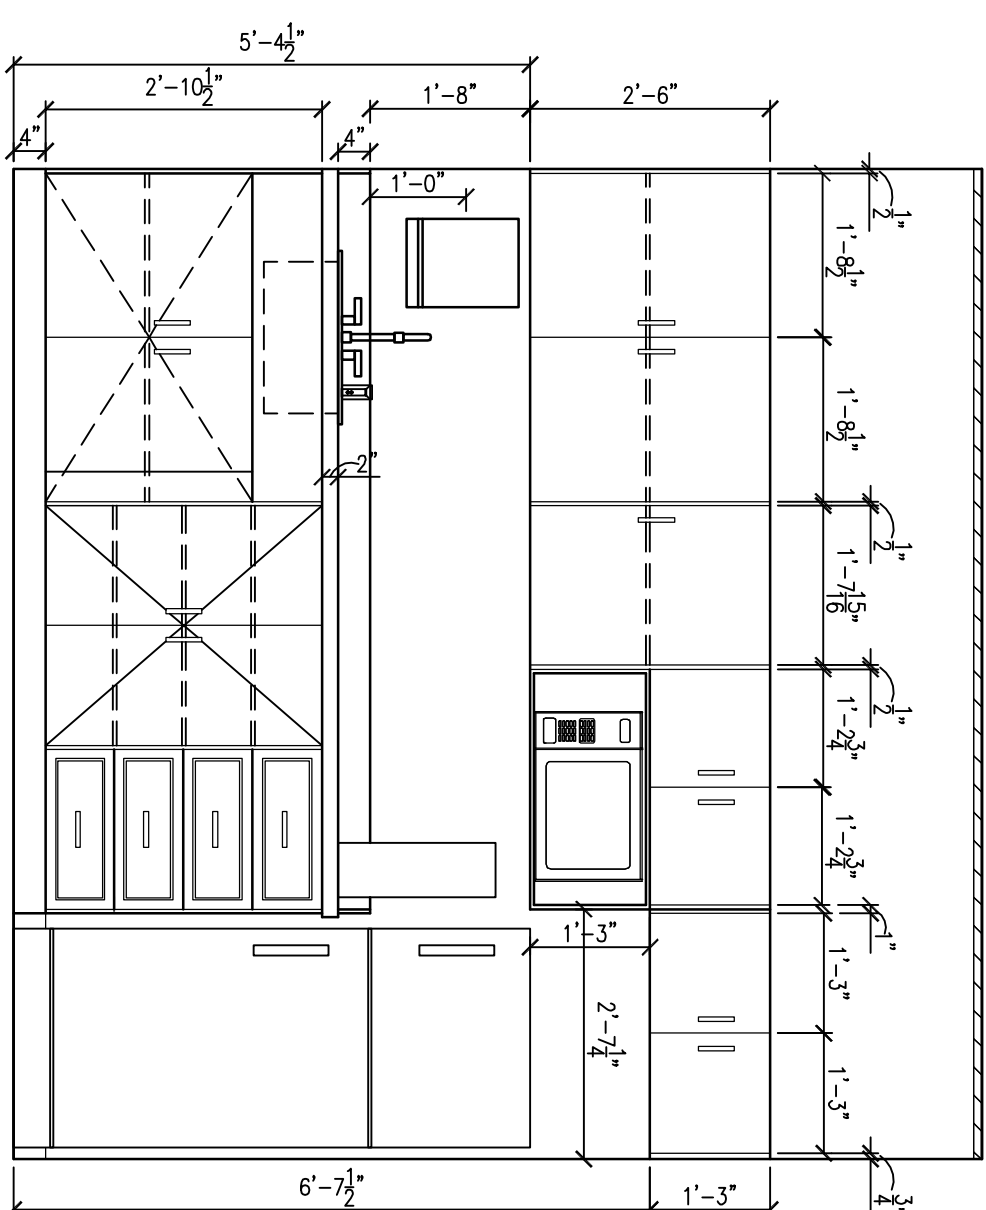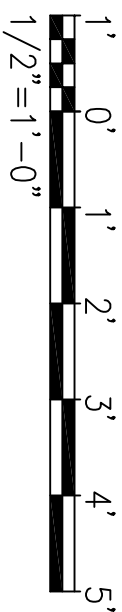



3B
A401
ROOM 002: LOUNGE
1/2" = 1'-0"

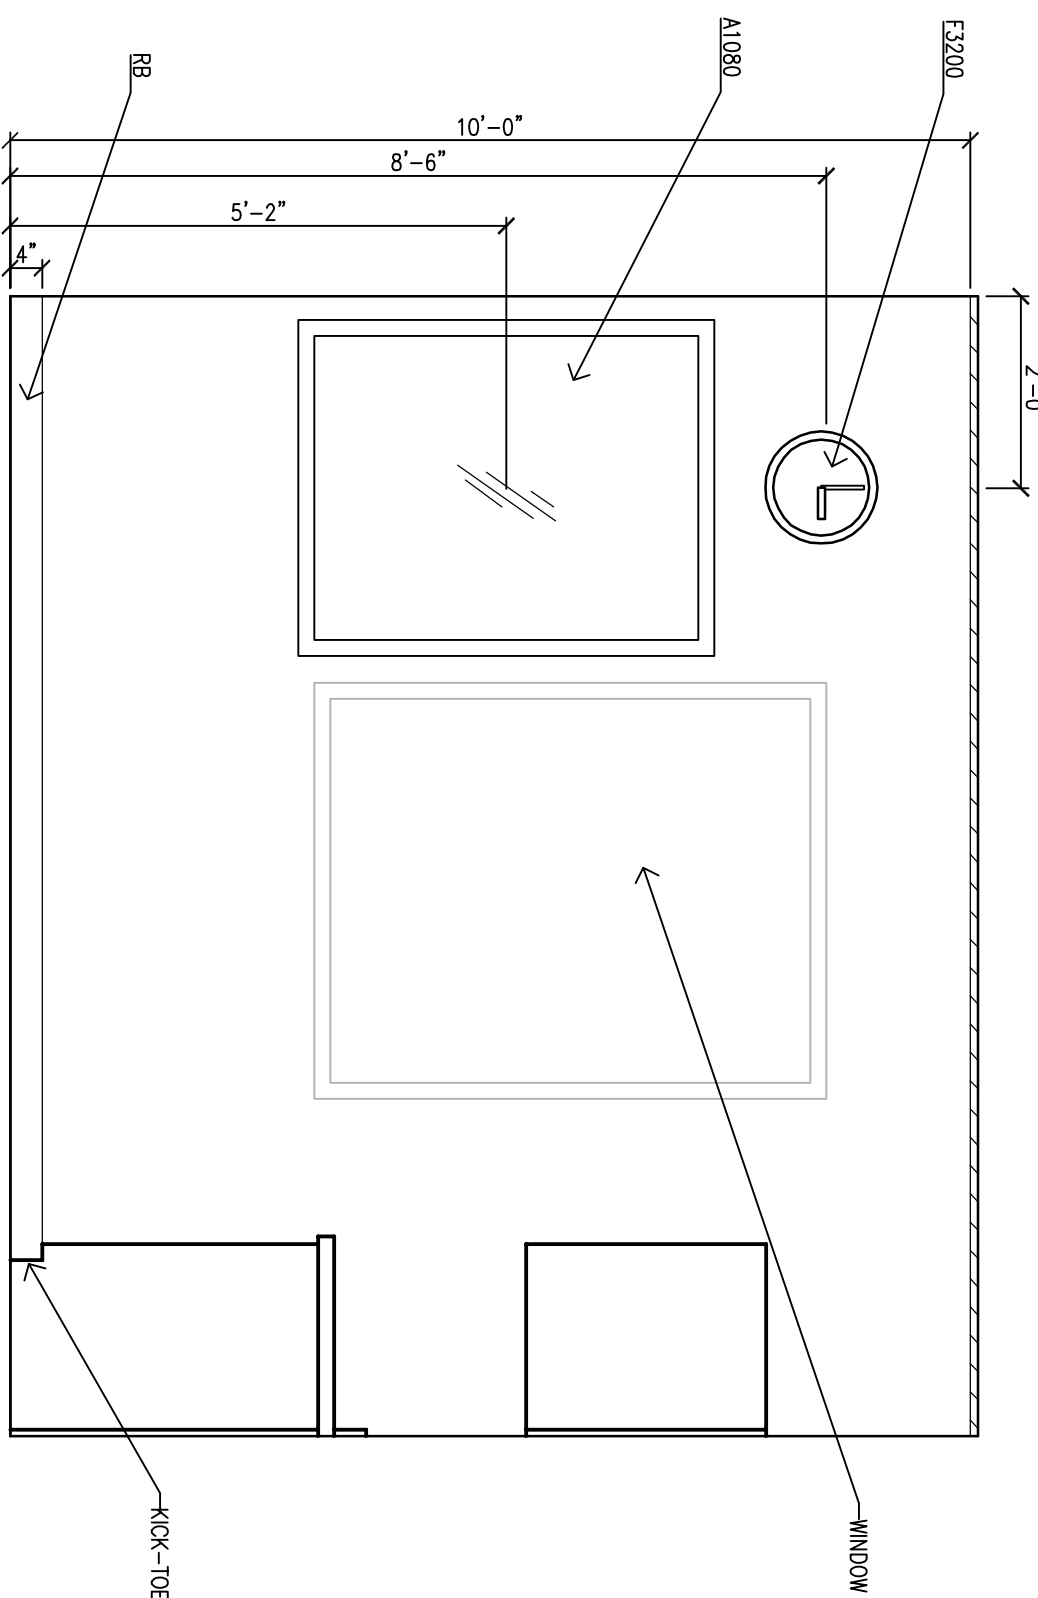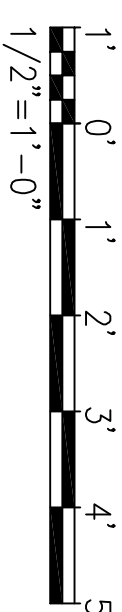



4
A401
ROOM 002: LOUNGE
1/2" = 1'-0"

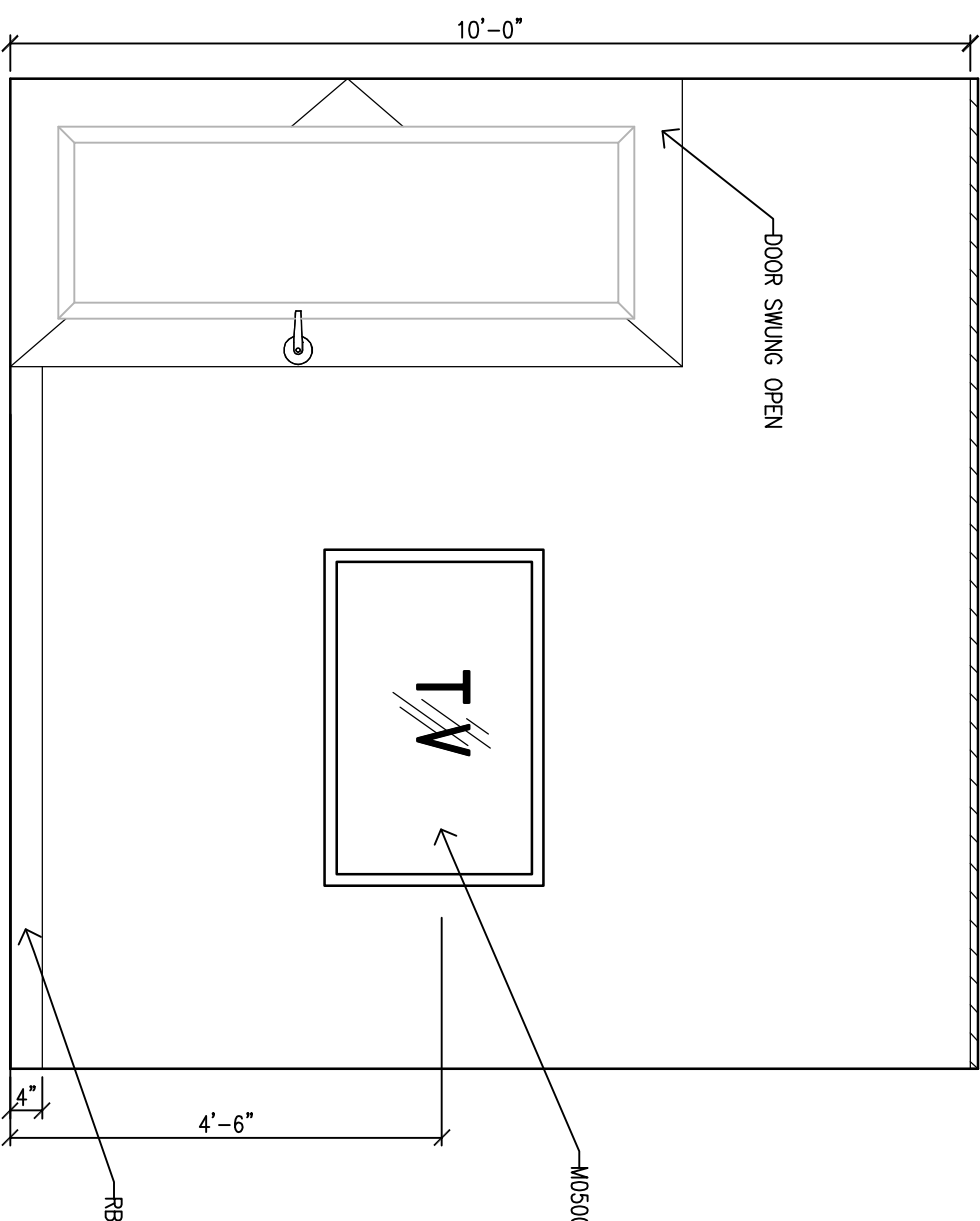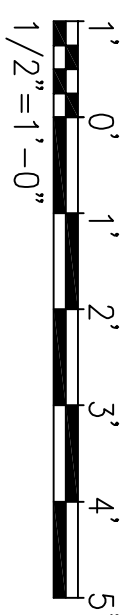


5
A401
ROOM 002: LOUNGE
1/2" = 1'-0"

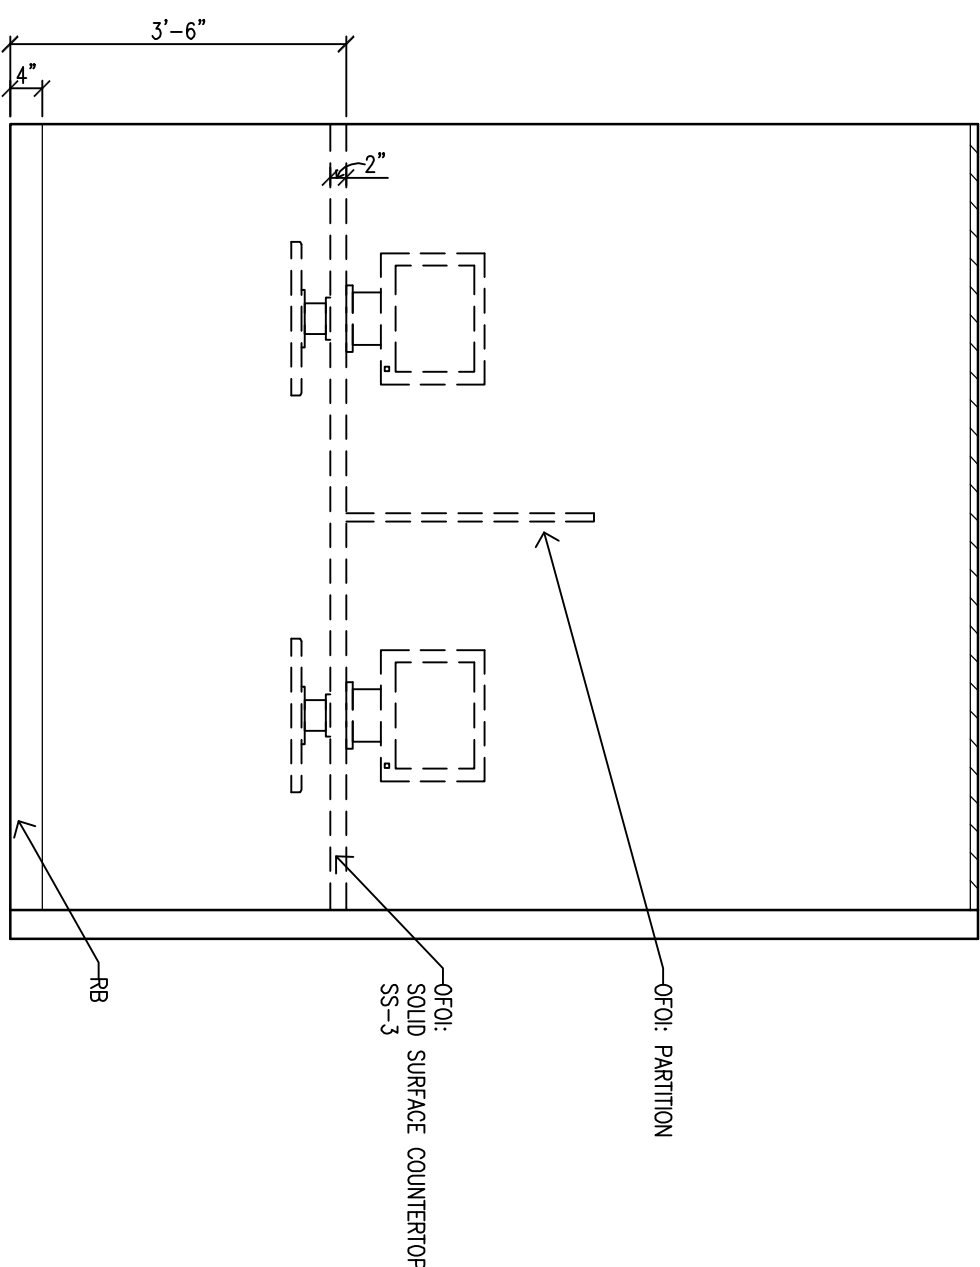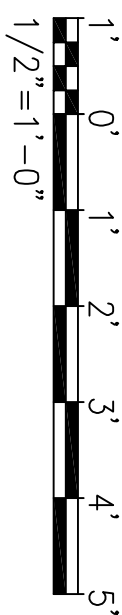

6
A401
ROOM 007: KIOSK/CHECK-IN
1/2" = 1'-0"

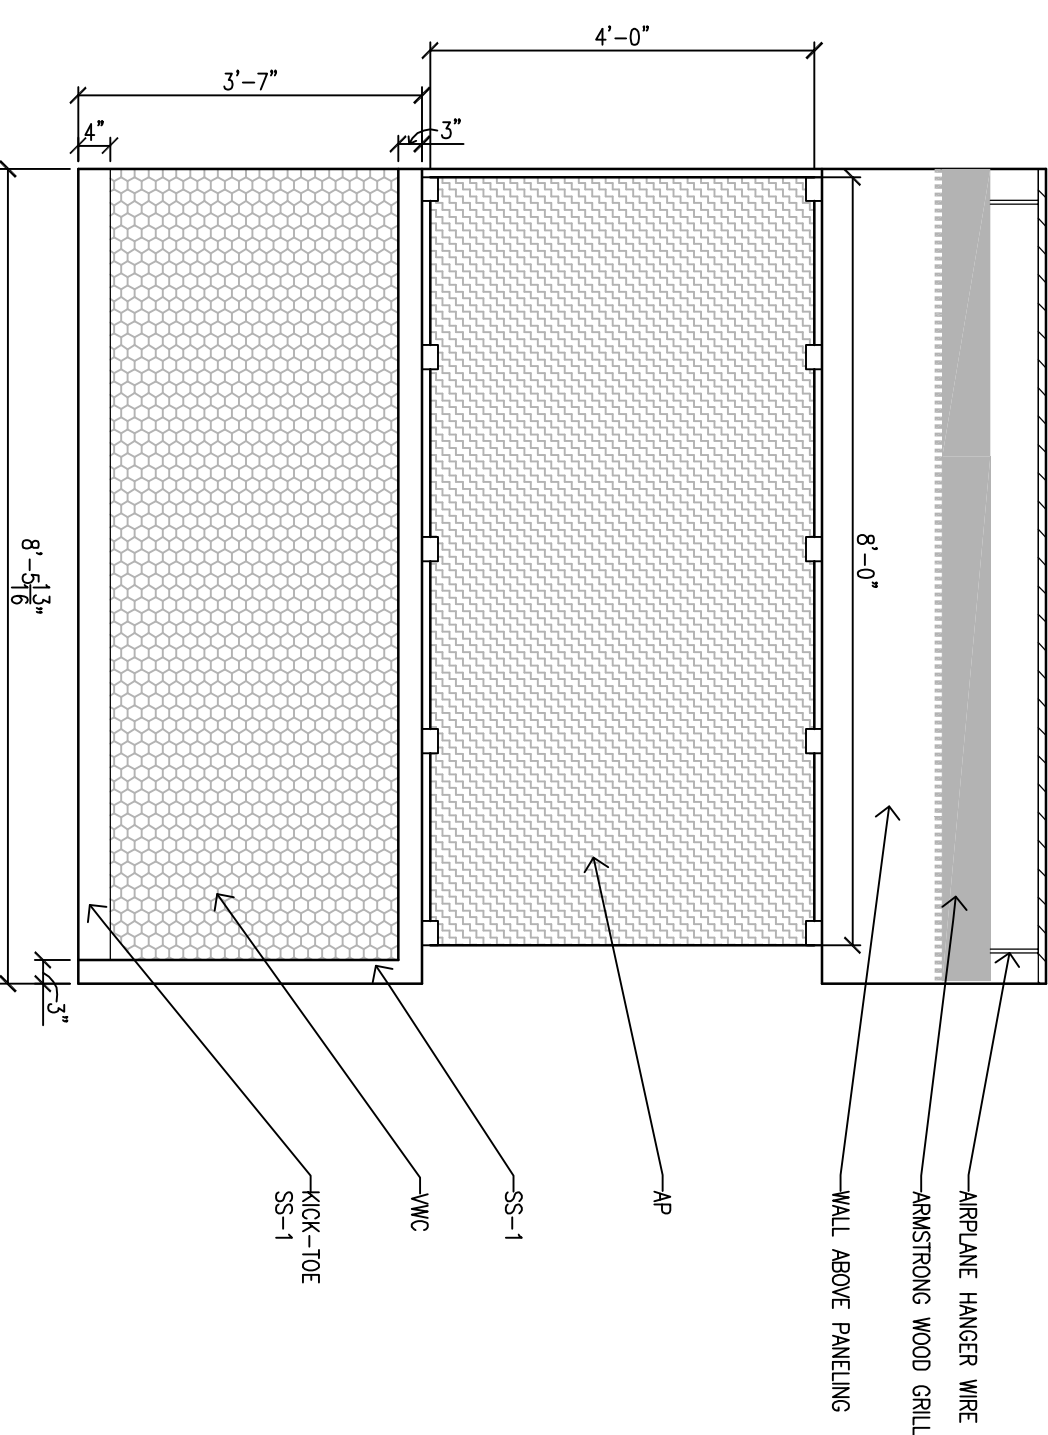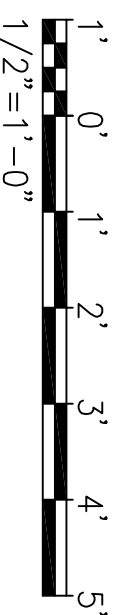

7
A401
ROOM 008: WAITING AREA
1/2" = 1'-0"

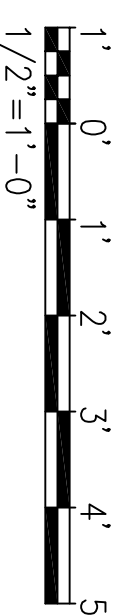

GENERAL NOTES

1. THE FINISH SCHEDULE IS LOCATED ON SHEET IN101.
2. SEE SHEET A700 FOR EQUIPMENT SCHEDULE.
3. EQUIPMENT SHOWN IS GENERAL. PATENT TREATMENT RELATED FOR THE BUILDING DESIGN COORDINATION. STANDARD OFFICE EQUIPMENT IS NOT ALWAYS SHOWN (I.E. PCs, FAX, PRINTERS, ETC.)
4. FURNITURE IS SHOWN FOR COORDINATION WITH EQUIPMENT AND GENERAL ROOM LAYOUTS ONLY.
5. ALL PCs SHOWN ON EQUIPMENT PLANS ARE FOR GENERAL LAYOUT PURPOSES AND PLANNING. IT DOES NOT INCLUDE: SIZE SHAPE, AND/OR NUMBER OF SCREENS TO BE USED.
6. ALL COUNTERTOPS ARE TO BE SOLID SURFACE. SEE FINISH SCHEDULE FOR FINISH COLOR ON SHEET IN102.
7. ALL DOORS AND DRAWERS ARE TO BE PLASTIC LAMINATE PANELS. SEE FINISH SCHEDULE FOR COLOR AND DETAIL INFORMATION FOR COORDINATION.

FINAL SUBMISSION
MARCH 2012

IF SHEET IS LESS THAN (30"x42") IT IS
A REDUCED PRINT. SCALE ACCORDINGLY.

A724

BES DESIGN/BUILD 706 MOBILE ST., PHOENIX, AZ 8502 201-990-0778 ARCH. & ENGR. SEAL CERTIFICATE OF AUTHORITY DESIGN NO. 37960 NOTARY PUBLIC STATE OF ARIZONA		NATURAL RESOURCES & ENVIRONMENTAL AFFAIRS P.W. DWG. NO.		DEPARTMENT OF THE NAVY NAVAL SUPPORT ACTIVITY PANAMA CITY, FLORIDA	
SAFETY DEPARTMENT		DESIGNED BY MAG		PANAMA CITY JOINT OUTPATIENT CLINIC NAVAL GULF COAST HEALTH CARE INTERIOR ELEVATIONS	
FIRE DEPARTMENT		CHECKED BY KAM			
PUBLIC WORKS SUPERVISOR		APPROVED			
DATE		DATE			
SCALE		SCALE			
CONSTR. CONTR. NO.		CONSTR. CONTR. NO.			
T.O.#		T.O.#			
SHEET		SHEET			
OF		OF			